


① Commercial Bldg. G F.
1/8" = 1'-0"

<p>p o c h b e l o i p architect • architects</p> <p>10 Greenway Drive, Garson ON, P3L0A6 (705) 690 3284 rcbarchitect@gmail.com</p>														
<p>NOTRE DAME AVENUE</p>														
<p>PROJECT: NEW 11 UNIT RESIDENTIAL PROJECT AND OFFICE SPACE FOR DEVLTA PROPERTIES, NORTHERN HOME BUILDERS</p>														
<p>ISSUED FOR - REVISION:</p> <table border="1"> <tr><td></td><td></td><td></td></tr> <tr><td></td><td></td><td></td></tr> <tr><td></td><td></td><td></td></tr> <tr><td></td><td></td><td></td></tr> </table>														
RE	DATE	DESCRIPTION												
PROJECT NO: 2021		DATE: Feb 2021												
ORIGINAL SCALE: 1/8" = 1'-0"														
DESIGNED BY: rcb														
DRAWN BY: rcb														
CHECKED BY: rcb														
<p>ARCHITECTURAL</p>														
<p>TITLE: COMMERCIAL BUILDING GROUND FLOOR</p>														
<p>SHEET NUMBER: A1</p>														

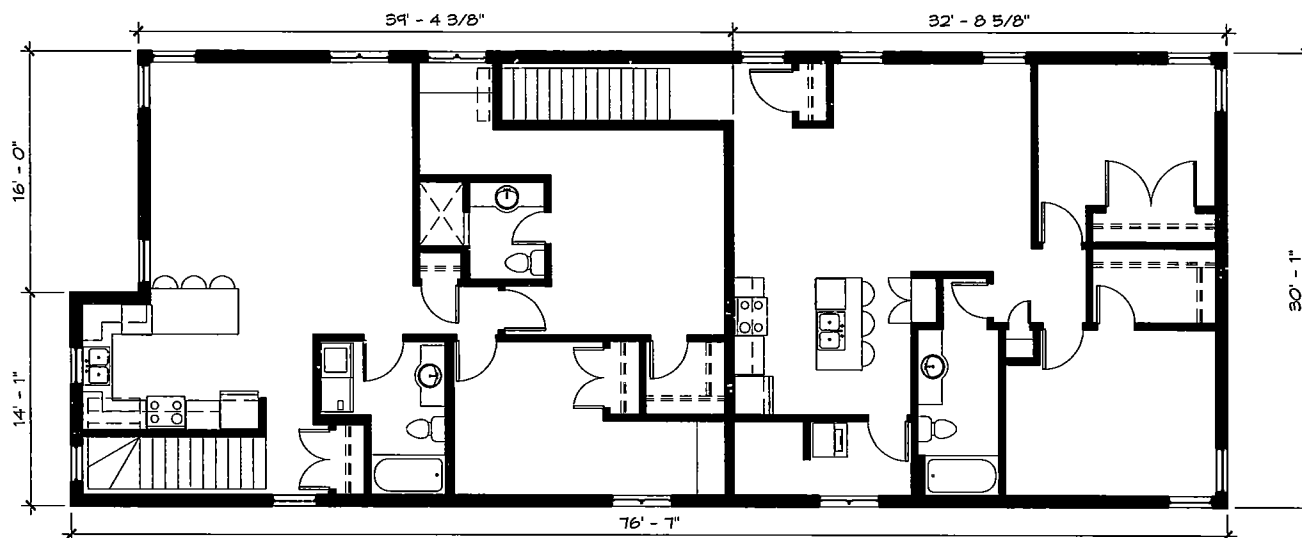

① Commercial Bldg. S.F.
1/8" = 1'-0"

p o c h b e l a i p
architect • architecte

10 Greenway Drive, Garson ON, P3L0A6
(705) 690 3284 rcbarchitect@gmail.com

NOTRE DAME AVENUE

PROJECT:
NEW 11 UNIT RESIDENTIAL
PROJECT AND OFFICE SPACE
FOR DEVLA PROPERTIES,
NORTHERN HOME BUILDERS

ISSUED FOR - REVISION:

RE	DATE	DESCRIPTION

PROJECT NO: 2021	DATE: Feb 2021
ORIGINAL SCALE: 1/8" = 1'-0"	
DESIGNED BY: rcb	
DRAWN BY: rcb	
CHECKED BY: rcb	


ARCHITECTURAL

TITLE:


COMMERCIAL BUILDING UPPER
FLOOR (2 APARTMENTS)

SHEET NUMBER:

A2

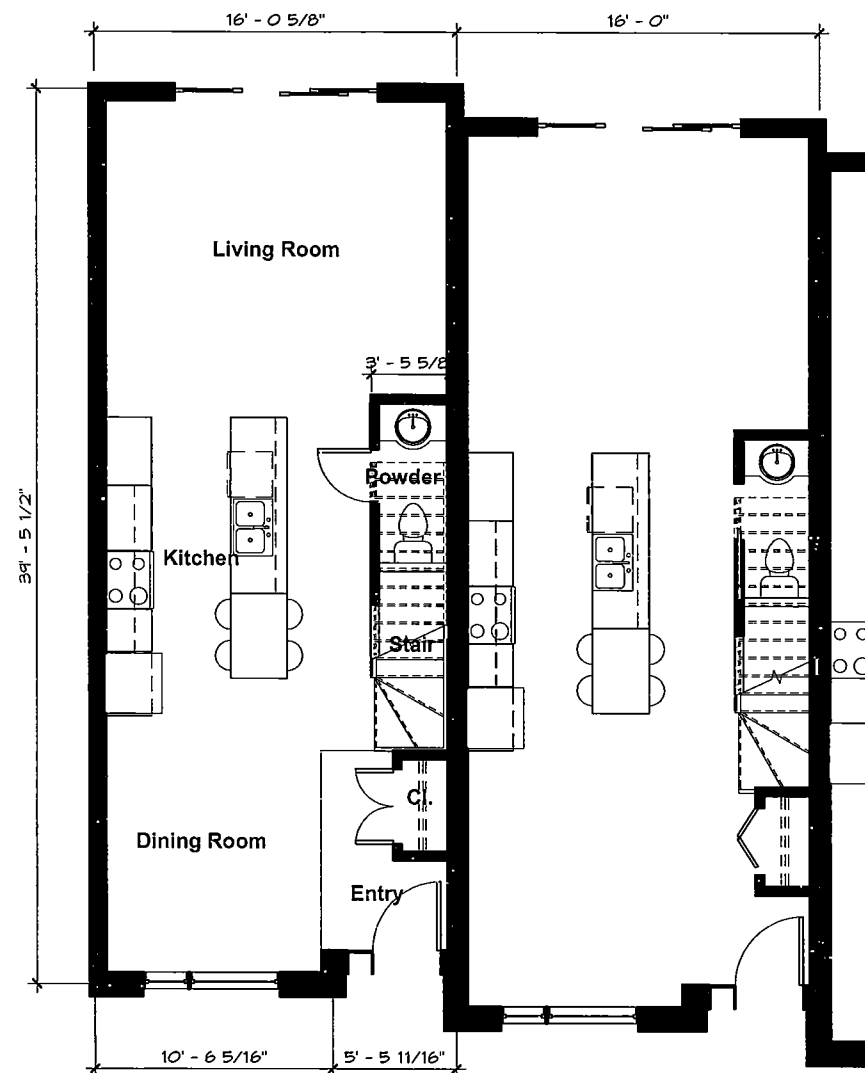

① Housing Typical Unit Layout G.F.
3/16" = 1'-0"

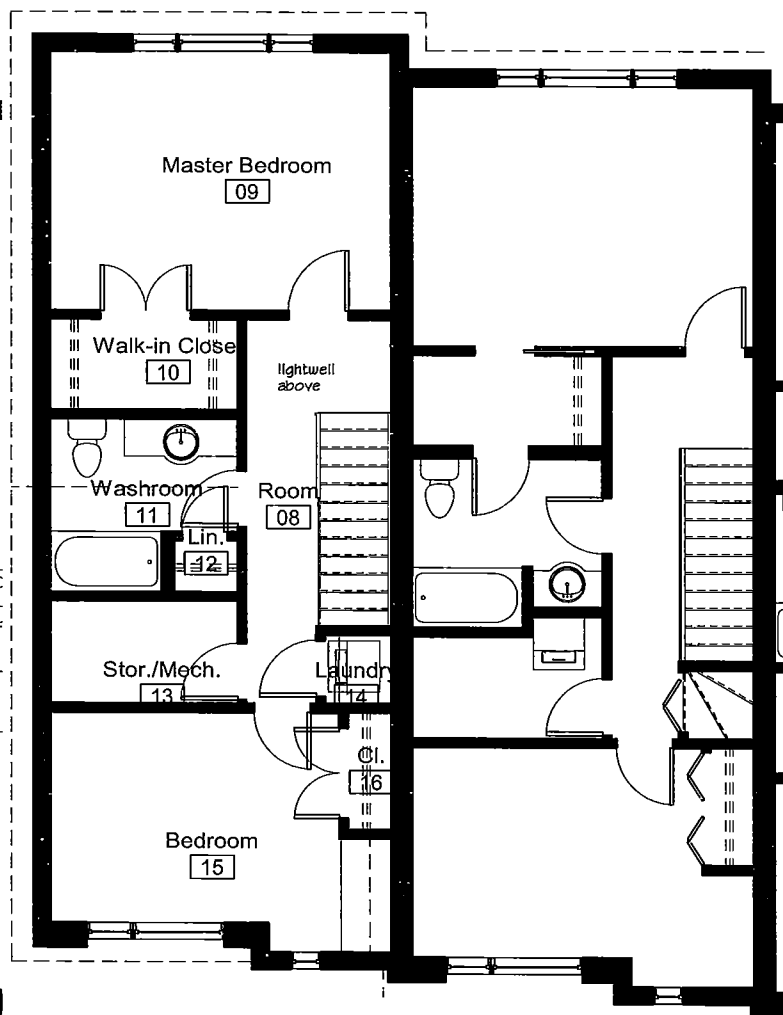

② Housing Typical Unit Layout S.F.
3/16" = 1'-0"

p o c h b e l a i p
architect • architects

10 Greenway Drive, Garson ON, P3L0A6
(705) 690 3284 rcbarchitect@gmail.com

NOTRE DAME AVENUE

PROJECT:
NEW 11 UNIT RESIDENTIAL
PROJECT AND OFFICE SPACE
FOR DEVLA PROPERTIES,
NORTHERN HOME BUILDERS

ISSUED FOR - REVISION:

RE	DATE	DESCRIPTION

PROJECT NO:
2021

DATE:
Feb 2021

ORIGINAL SCALE:

3/16" = 1'-0"

DESIGNED BY:

rcb

DRAWN BY:

rcb

CHECKED BY:

rcb

1"

ARCHITECTURAL

TITLE:

APARTMENT BUILDING TYPICAL
UNIT LAYOUT

SHEET NUMBER:

A3



① East Elevation
1/8" = 1'-0"

<p>p o c h b e l a i r architect • architects</p> <p>10 Greenway Drive, Garson ON, P3L0A6 (705) 690 3284 rcbarchitect@gmail.com</p>														
<p>NOTRE DAME AVENUE</p>														
<p>PROJECT: NEW 11 UNIT RESIDENTIAL PROJECT AND OFFICE SPACE FOR DEVLA PROPERTIES, NORTHERN HOME BUILDERS</p>														
<p>ISSUED FOR - REVISION:</p> <table border="1"> <thead> <tr> <th>RE</th> <th>DATE</th> <th>DESCRIPTION</th> </tr> </thead> <tbody> <tr><td> </td><td> </td><td> </td></tr> <tr><td> </td><td> </td><td> </td></tr> <tr><td> </td><td> </td><td> </td></tr> </tbody> </table>			RE	DATE	DESCRIPTION									
RE	DATE	DESCRIPTION												
PROJECT NO: 2021	DATE: Feb 2021													
ORIGINAL SCALE: 1/8" = 1'-0"														
DESIGNED BY: rcb														
DRAWN BY: rcb														
CHECKED BY: rcb														
<p>ARCHITECTURAL</p>														
<p>TITLE: APARTMENT BUILDING PARTIAL NOTRE DAME ELEVATION</p>														
<p>SHEET NUMBER: A4</p>														