

NOTES

1. THIS DRAWING IS PREPARED FOR THE EXISTING BUILDING OWNER NAMED ON THE DRAWING.
2. REFER TO PROJECT SPECIFIC NOTES ON DRAWING.

| TITLE NORTH | PROJECT NORTH |
|-------------|---------------|
|             |               |



|          |            |      |                  |
|----------|------------|------|------------------|
| 6        |            |      |                  |
| 5        |            |      |                  |
| 4        |            |      |                  |
| 3        |            |      |                  |
| 2        |            |      |                  |
| 1        |            |      |                  |
| 0        | 2022.03.28 | AAB  | FOR CONSTRUCTION |
| A        | 2022.03.27 | AAB  | FOR REVIEW       |
| REVISION | DATE       | NAME | DESCRIPTION      |

AMETHYST PROPERTY HOLDINGS INC.

APPROVED BY:




PROJECT NAME:  
307 ELM STREET  
SUDBURY, ON  
APARTMENT DESIGN

DRAWING TITLE:

ELEVATIONS

|             |            |
|-------------|------------|
| PROJECT NO: | 22-005     |
| FILE NO:    | 22-002-A5  |
| DATE:       | 2022.03.08 |
| SCALE:      | AS SHOWN   |
| DRAWN BY:   | AAB        |
| CHECKED BY: | AAB        |
|             | A-5        |

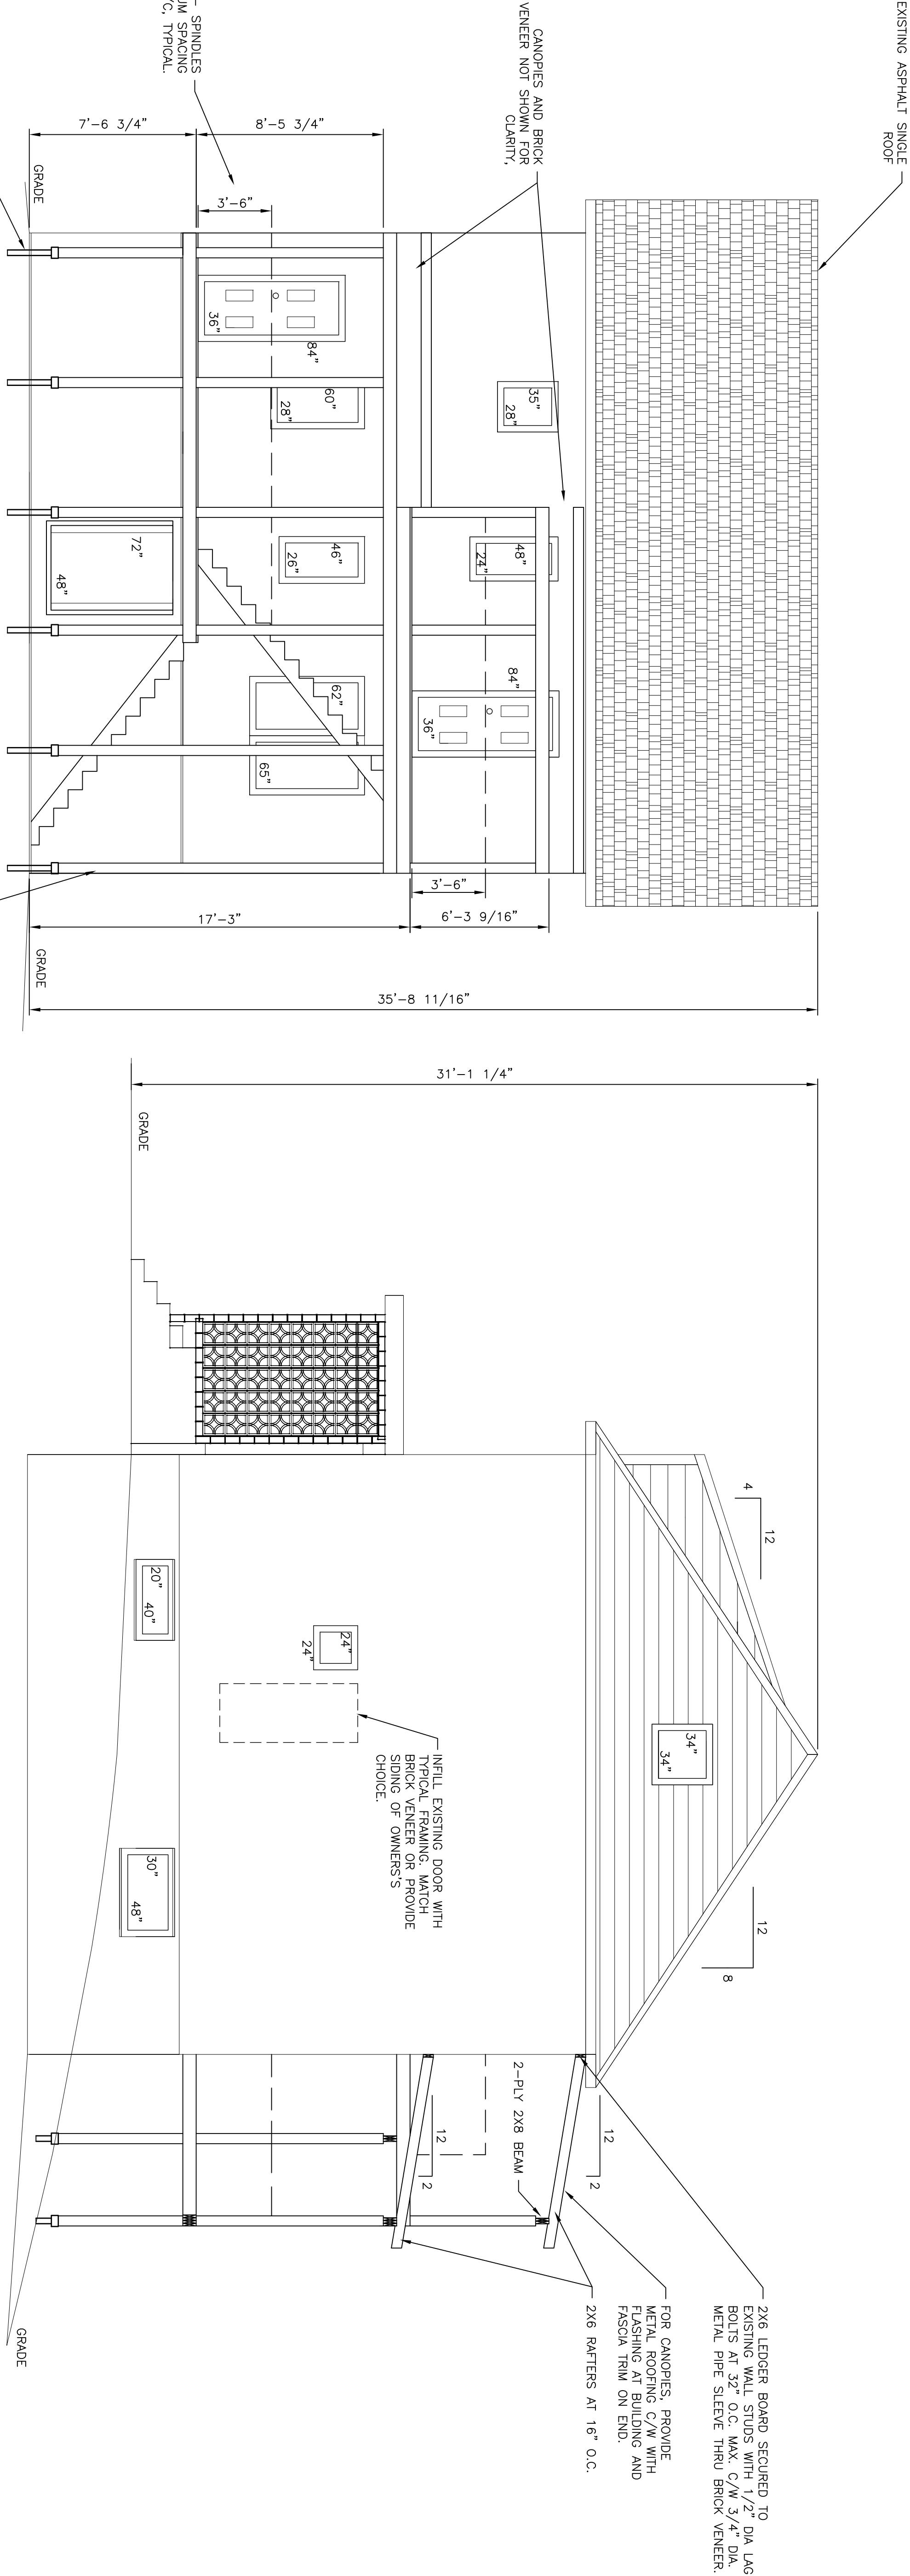

SOUTH ELEVATION  
SCALE: 1/4" = 1'-0"

WEST ELEVATION  
SCALE: 1/4" = 1'-0"

PRE-MANUFACTURED HELICAL PILE.  
MINIMUM CAPACITY = 10,000 LBS.  
TYPICAL OF 7