

SKETCH FOR PROPOSED SEVERANCE APPLICATION  
OPTION B

BEDFORD COURT  
SUDBURY, ONTARIO  
TULLOCH GEOMATICS INC.  
2022

2m 0 2 10m

SCALE 1 : 250



CAUTION:  
THIS IS NOT A PLAN OF SURVEY AND SHALL NOT BE USED EXCEPT FOR  
THE PURPOSE INDICATED IN THE TITLE BLOCK.

METRIC:

DISTANCES SHOWN ON THIS PLAN ARE IN METRES AND CAN BE  
CONVERTED TO FEET BY DIVIDING BY 0.3048.

NOTE:

THIS SITE PLAN HAS BEEN COMPILED FROM REGISTRY OFFICE  
DOCUMENTATION AS WELL AS ACTUAL SURVEY.

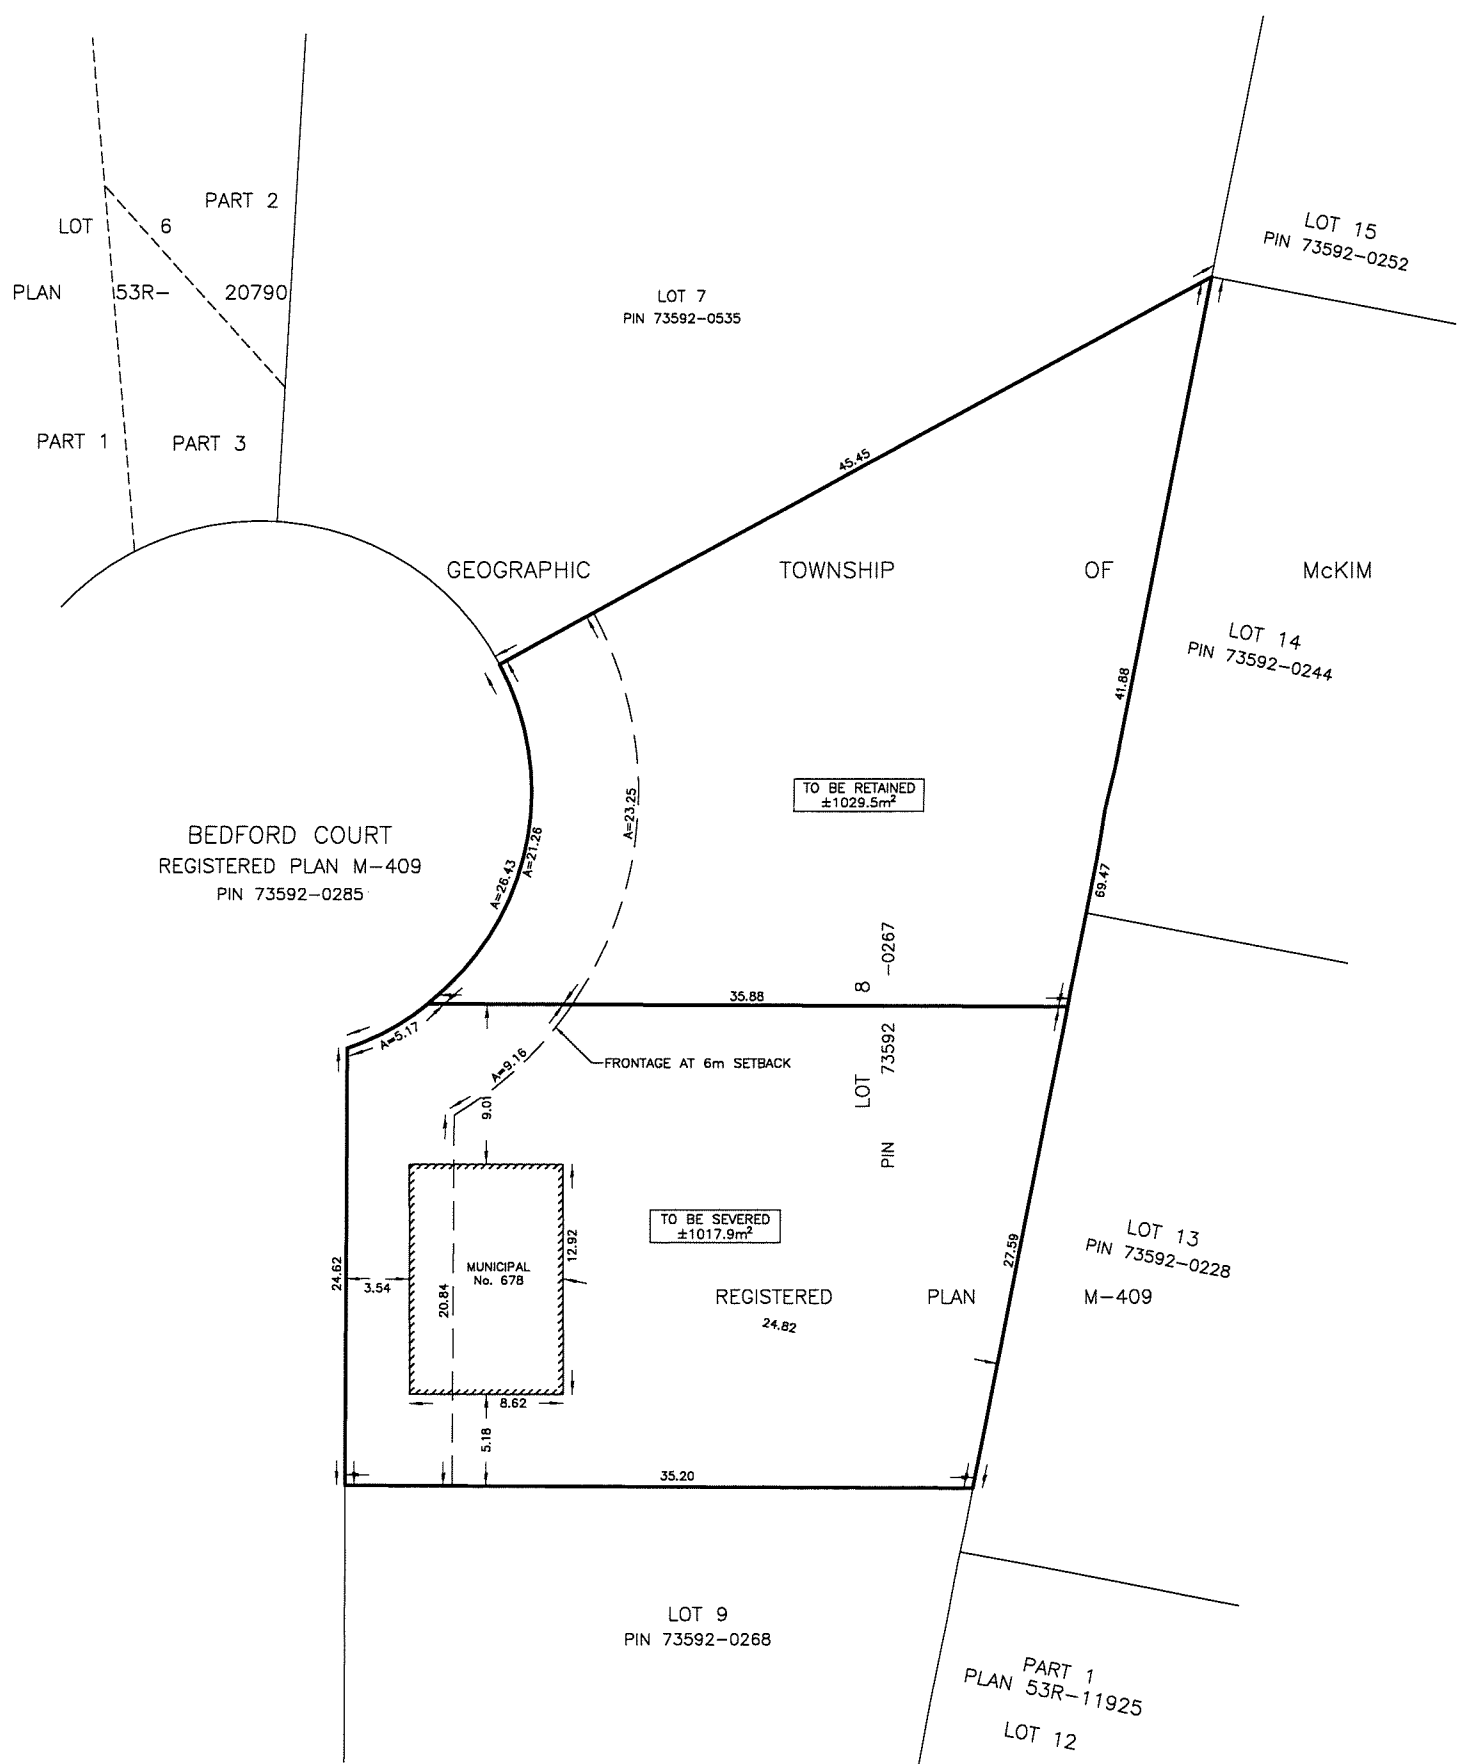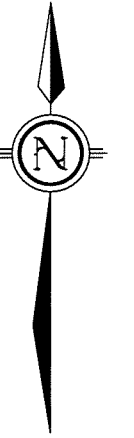

© THE REPRODUCTION, ALTERATION, OR USE OF THIS SKETCH IN  
WHOLE OR IN PART WITHOUT THE EXPRESS PERMISSION OF  
TULLOCH GEOMATICS INC., O.L.S. IS STRICTLY PROHIBITED. 2022.

	TULLOCH GEOMATICS INC.	
	1942 REGENT ST.	T. 705 671.2295
	UNIT L SUDBURY, ON P3E 5V5	F. 705 671.9477 800 810.1937
<a href="mailto:sudbury@tulloch.ca">sudbury@tulloch.ca</a>		DRAWN BY: JC    FILE: 21-3023