


① NORTH ELEVATION - FACING ALGONQUIN ROAD
ASUO 1:96

(J) (H3) (Ja) (K) (L) (M) (N) (O) (P)

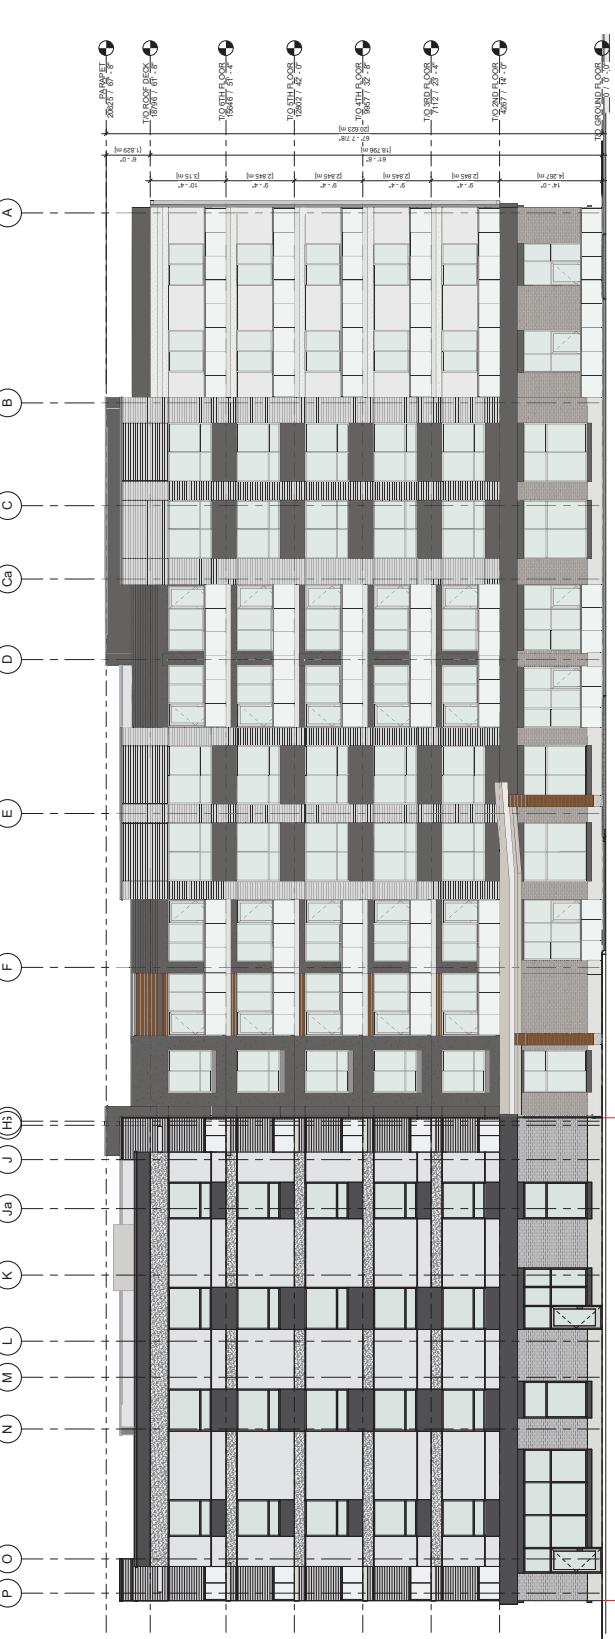

② EAST ELEVATION - FACING VINTAGE WAY RESIDENTIAL
ASUO 1:96

PLD DATE 2022-07-19 9:51:27 AM

SAI

SAPLUS

ARCHITECTS

INC.

CONSULTANTS

INC.

DESIGNERS

INC.

GENERAL CONTRACTORS

INC.

MANUFACTURERS

INC.

MANUFACTURERS

INC.

MANUFACTURERS

INC.

DO NOT SCALE DRAWINGS. USE ONLY FOR REFERENCE. VERIFY MARKED USES FOR CONSTRUCTION. VERIFY ALL INFORMATION CONTAINED IN THIS DRAWING IS CORRECT AND ACCURATE. SAI ASSUMES NO RESPONSIBILITY FOR ANY ERRORS, OMISSIONS OR DISCREPANCIES.

IS SUBJEC E SCHEDULE

1 ZBA SUBMISSION 2022-07-19 9:51:27 AM

No. By Description

DEVELOPMENT CONSULTANT:

API CONSULTANTS INC.
164 1/2 CLAY AVENUE, SUITE 100
OTTAWA, ON K2B 7C7
P: 613.377.2946

ARCHITECT:

SAPLUS ARCHITECTS
P: 613.816.0851

CUSTOMER:

11807 CANAL INC.
11807 JANE ST.
OTTAWA, ON K2B 7C7
P: 613.377.2946

PROJ. ECT.:


ROCKWOOD &
ALGONQUIN
RETIREMENT HOME

ACKNOWLEDGMENT:
DRAWING IS FOR INFORMATIONAL PURPOSES ONLY.
NOT DRAWN TO SCALE.

DRAWING TITLE:

EXTERIOR ELEVATION I

BY: CHECK ISSUED FOR
PROJECT NO.: ZBA SUBMISSION
SHEET NO.: 1
DATE: 2022-07-19 9:51:27 AM
TIME: 1:36
ISSUE DATE: 22-07-18
SHEET ISSUE NO.: A301
© SAPLUS ARCHITECTS INC.

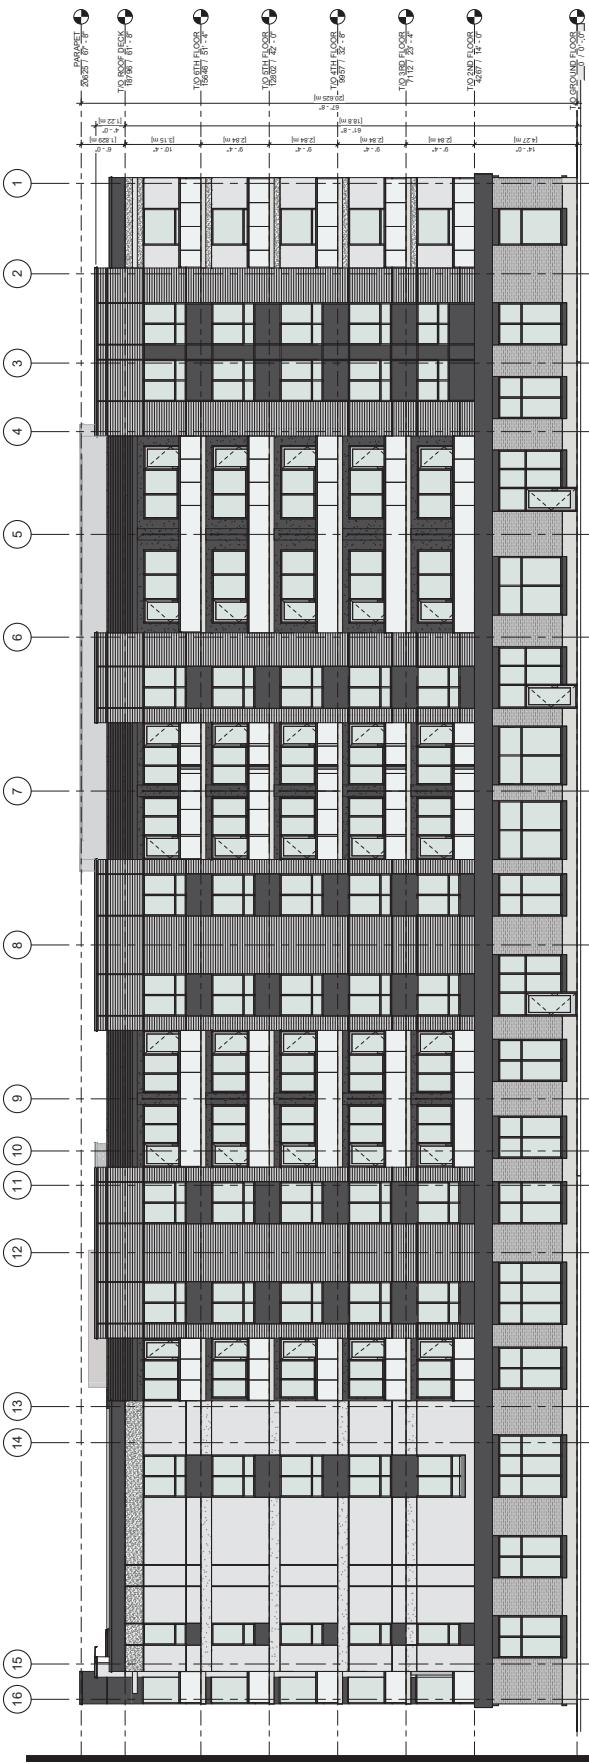

1 SOUTH ELEVATION
S.Y. ARCHITECT



1 SOUTH ELEVATION
S.Y. ARCHITECT



2 WEST ELEVATION
S.Y. ARCHITECT



PROJECT NO. 2022-01-19-5114 AM	
DRAWING SHEET NO.: 2A4	
DRAWN BY: S.Y. ARCHITECT	
CHECK ISSUED FOR: 2A SUBMISSION	
DRAWN DATE: 22-03-18	
ISSUE DATE: 22-03-18	
PAGE NO. 1 OF 1	

PROJECT NO. 2022-01-19-5114 AM	
DRAWING SHEET NO.: 2A4	
DRAWN BY: S.Y. ARCHITECT	
CHECK ISSUED FOR: 2A SUBMISSION	
DRAWN DATE: 22-03-18	
ISSUE DATE: 22-03-18	
PAGE NO. 1 OF 1	

© S.Y. ARCHITECT