


**SPRING  
EQUINOX  
MARCH 21**

**SUMMER  
SOLSTICE  
JUN. 21**

**FALL  
EQUINOX  
SEPT 21**

**WINTER  
SOLSTICE  
DEC 21**

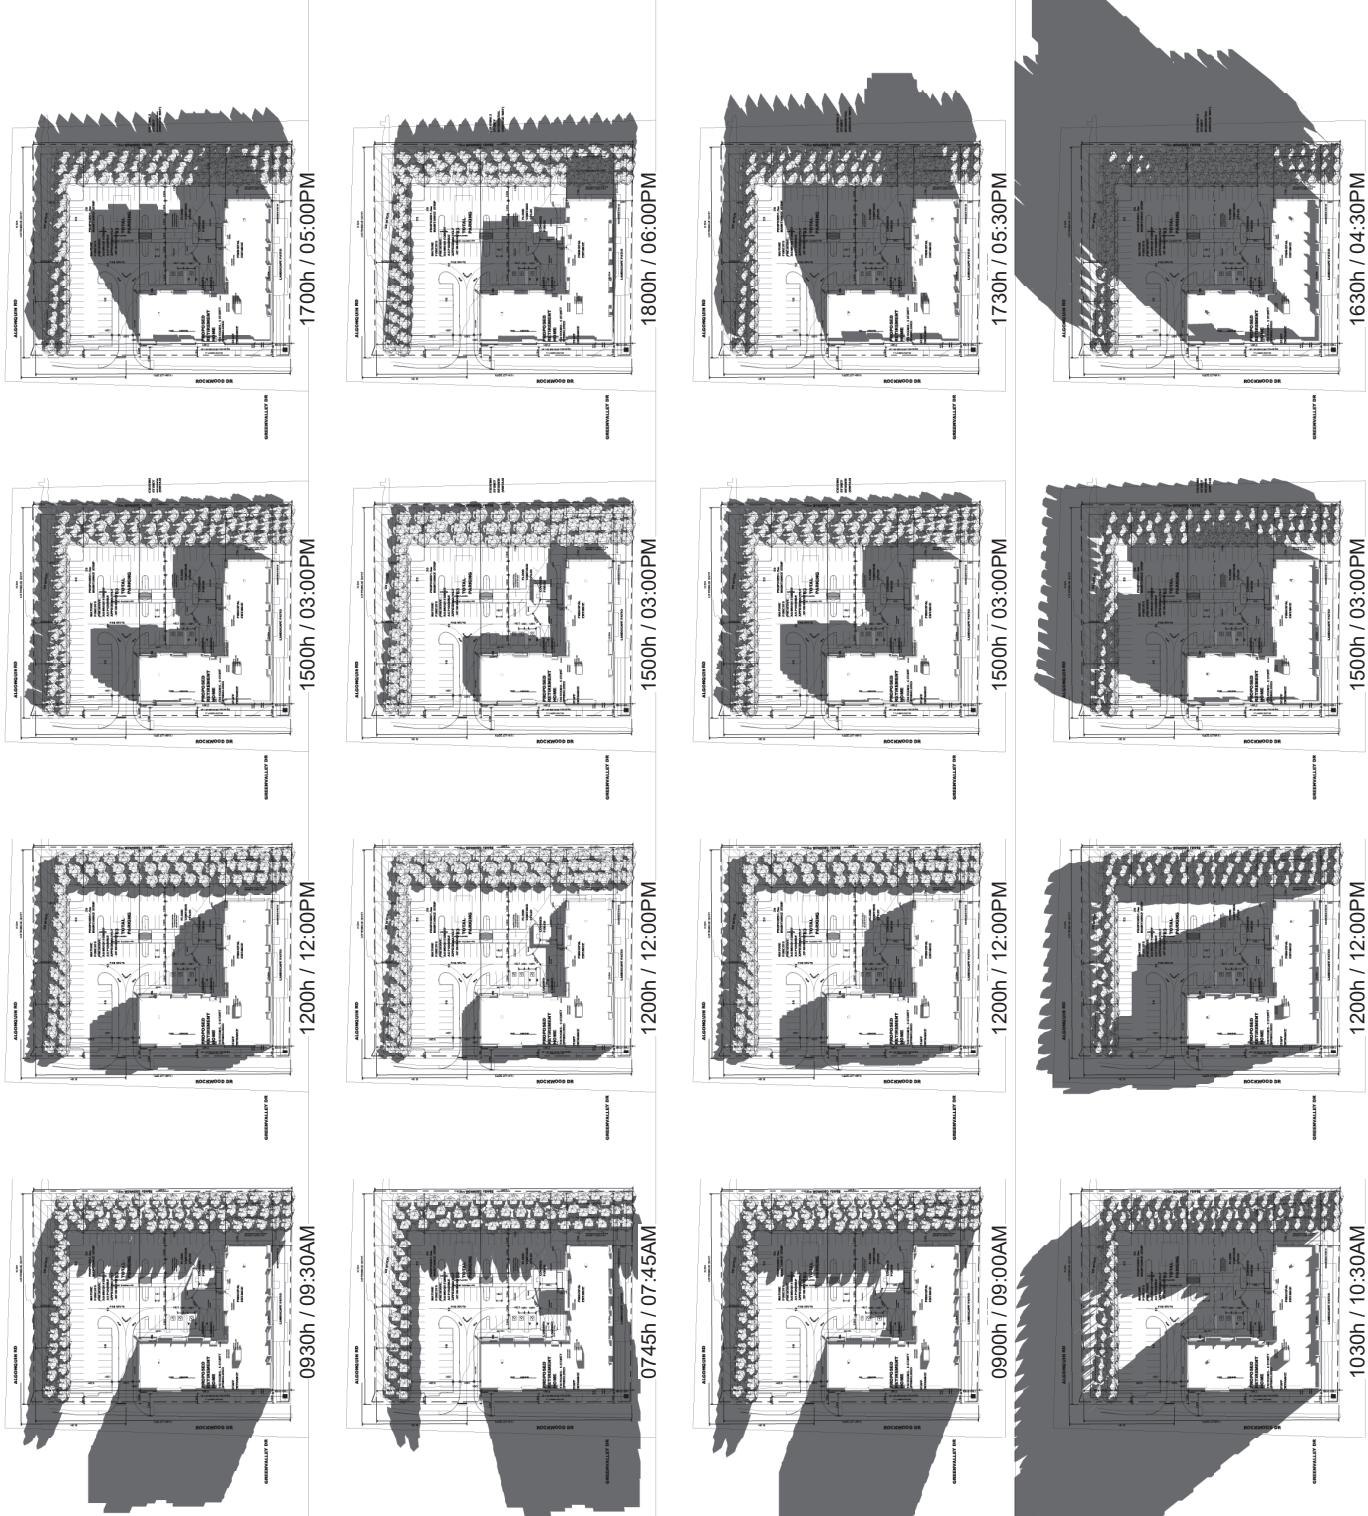

NOT ISSUED FOR CONSTRUCTION	
No.	ZER SUBMISSION
No. By	22-03-18 1 Year
ISSUANCE SCHEDULE	
DO NOT DRAWINGS USE STAMPED MARKED ISSUED OR CONSTRUCTION, VERIFY CONFIGURATION DIMENSIONS ON THE FLOOR PLAN AS THEY ARE NOT DRAWN TO SCALE OR ARE FOR REFERENCE ONLY. DO NOT DRAWINGS USE STAMPED MARKED ISSUED OR CONSTRUCTION, VERIFY CONFIGURATION DIMENSIONS ON THE FLOOR PLAN AS THEY ARE NOT DRAWN TO SCALE OR ARE FOR REFERENCE ONLY.	

PROJ DATE 2022-03-10 14:01 PM	
ISSUE DATE 2022-03-10 14:01 PM	
PROJECT NO. A110 SHEET NO. 1	
BY [Signature] SHEET ISSUED FOR CP SHEET NO. 1	
PROJECT NO. A110 SHEET NO. 1	
RECEIVED BY [Signature]	
PROJECT NO. A110 SHEET NO. 1	

PROJECT NO. A110 SHEET NO. 1	
RECEIVED BY [Signature]	
PROJECT NO. A110 SHEET NO. 1	
RECEIVED BY [Signature]	
PROJECT NO. A110 SHEET NO. 1	
RECEIVED BY [Signature]	
PROJECT NO. A110 SHEET NO. 1	

**A110**  
© SAI'S ARCHITECTURE INC.