


PROPOSED FRONT ELEVATION

STEEL LINTEL SCHEDULE
(FOR BRICK)

- 3'-11" OR LESS - L-3.5X3.5X1/4"
- 4'-11" - L-3.5X3.5X5/16"
- 5'-11" - L-4"x3.5"x5/16"
- 6'-11" - L-4"x3.5"x5/16"
- 7'-10" - L-4"x3.5"x5/16"
- 8'-10" - L-5"x3.5"x3/8"
- 9'-11" - L-6"x4"x3/8"

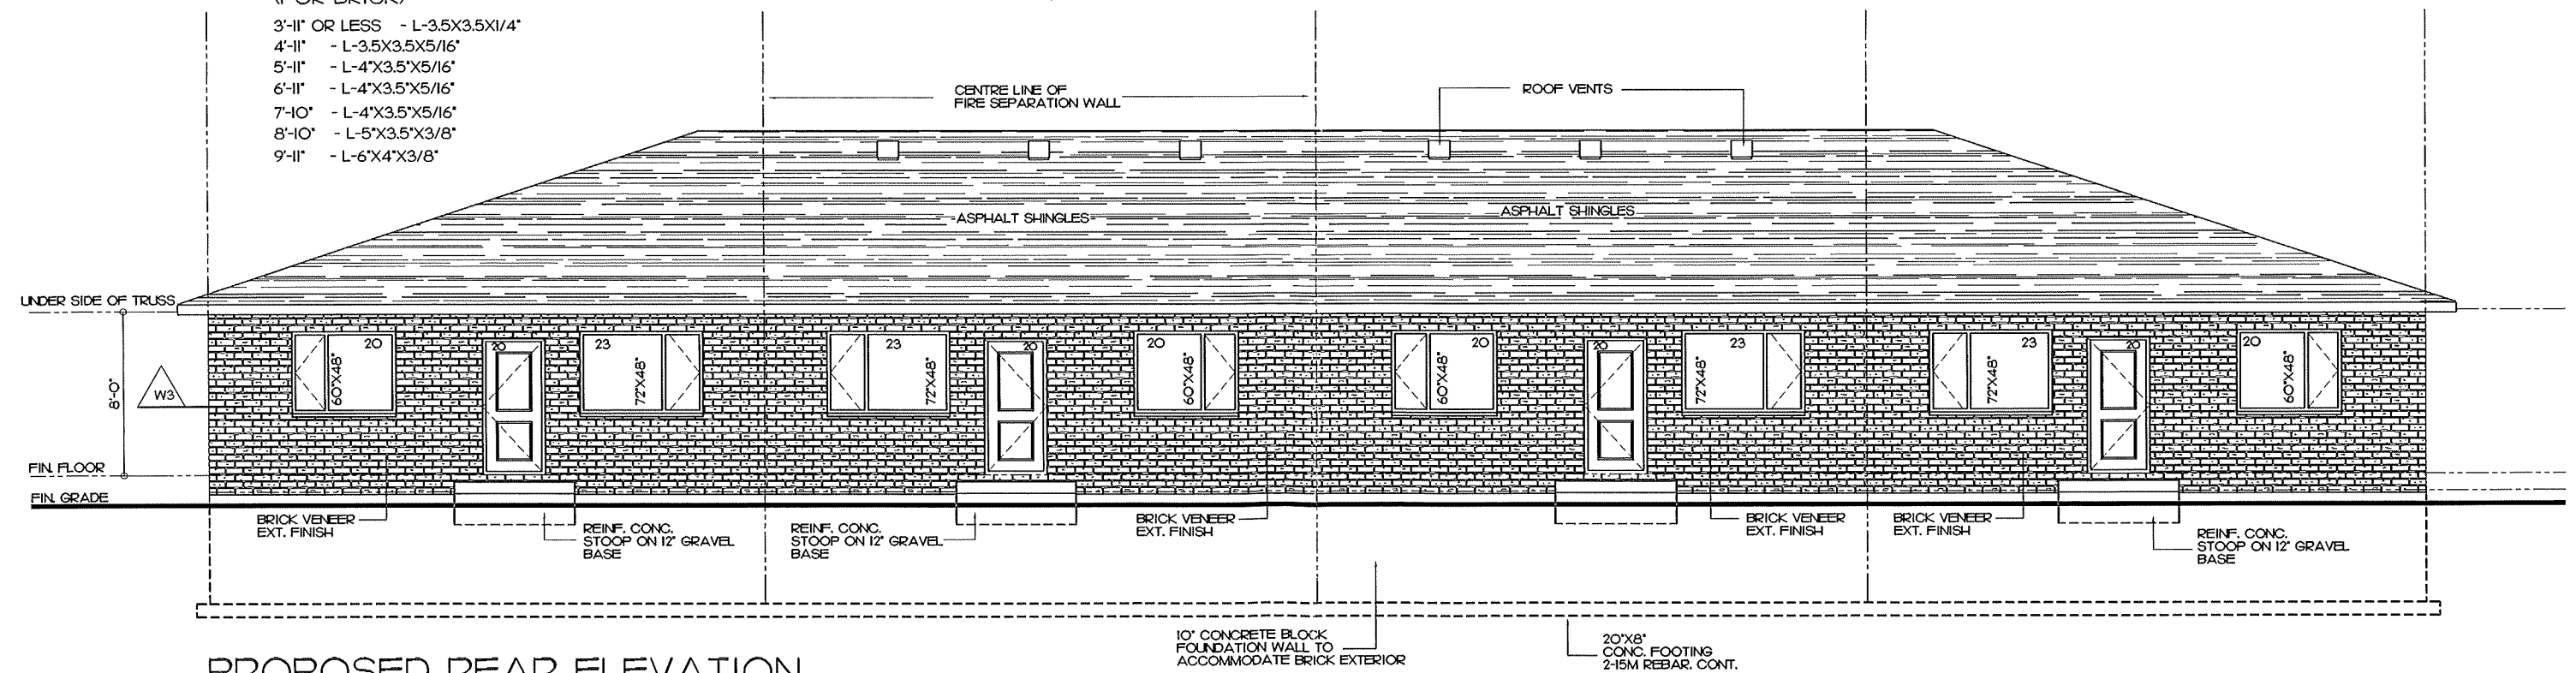


PROPOSED REAR ELEVATION

BRAVO CONSTRUCTION
RESIDENTIAL BUILDERS


DATE: DEC 2020	SCALE: 1/8"=1'-0"
DRAWING ELEVATIONS	DWG. A-4

STEEL LINTEL SCHEDULE
(FOR BRICK)

3'-11" OR LESS	- L-3.5X3.5X1/4"
4'-11"	- L-3.5X3.5X5/16"
5'-11"	- L-4"X3.5"X5/16"
6'-11"	- L-4"X3.5"X5/16"
7'-10"	- L-4"X3.5"X5/16"
8'-10"	- L-5"X3.5"X3/8"
9'-11"	- L-6"X4"X3/8"

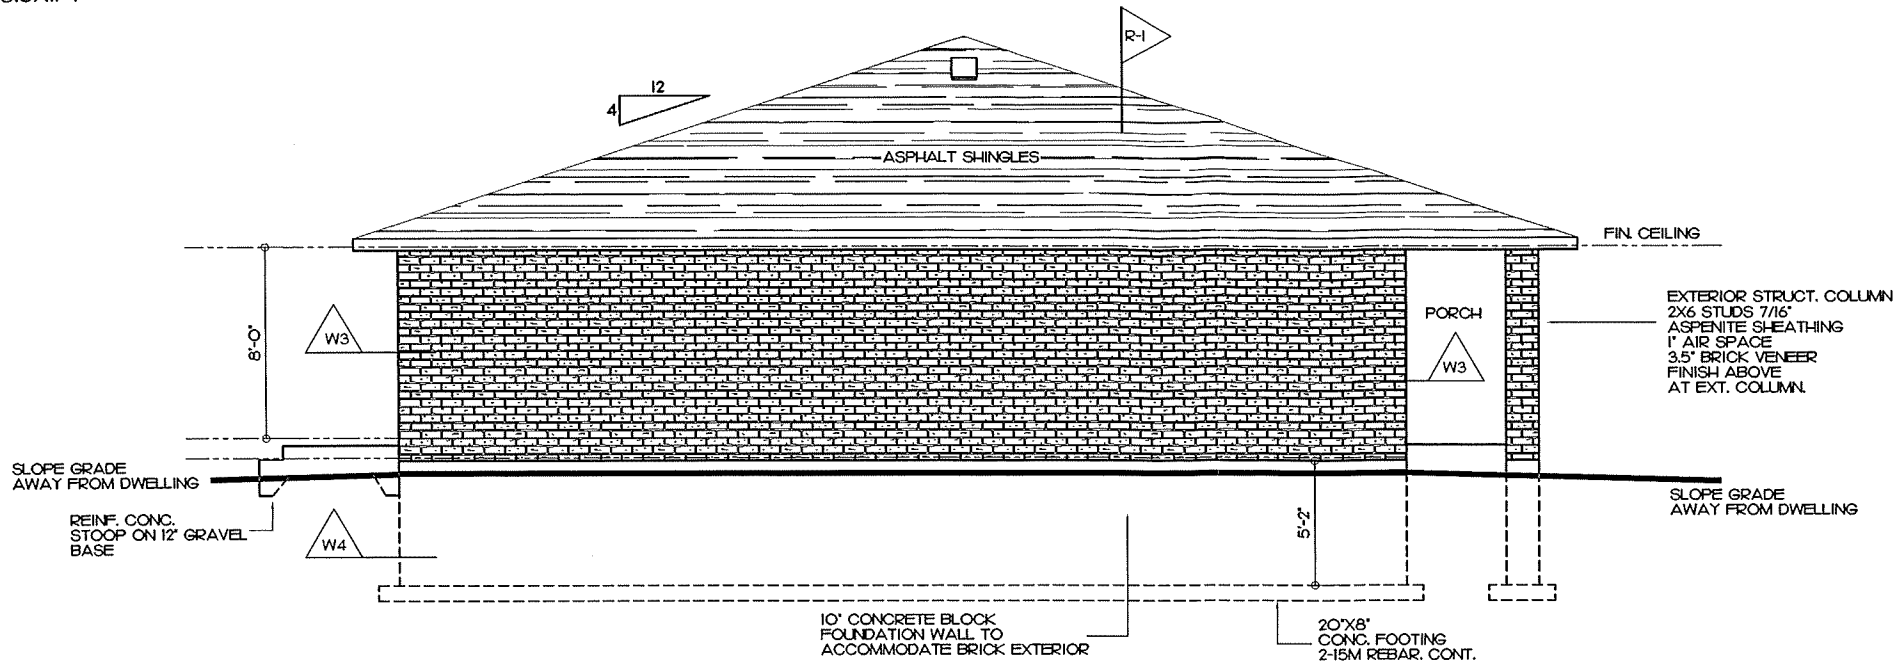

LEFT ELEVATION

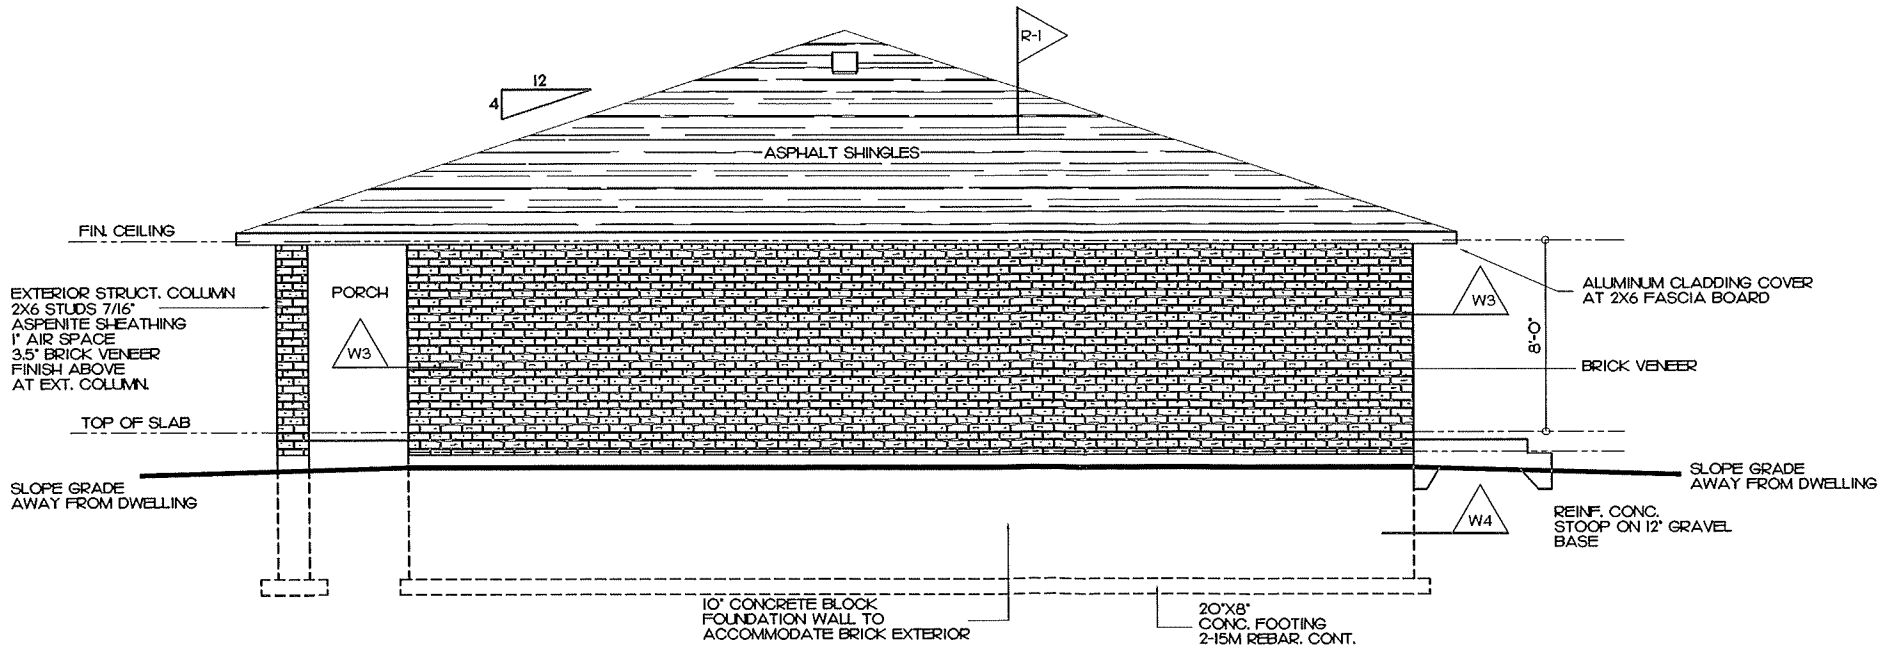

RIGHT ELEVATION

BRAVO CONSTRUCTION
RESIDENTIAL BUILDERS

DATE: DEC 2020	SCALE: 1/8"=1'-0"
DRAWING ELEVATIONS	BWG. A-5