


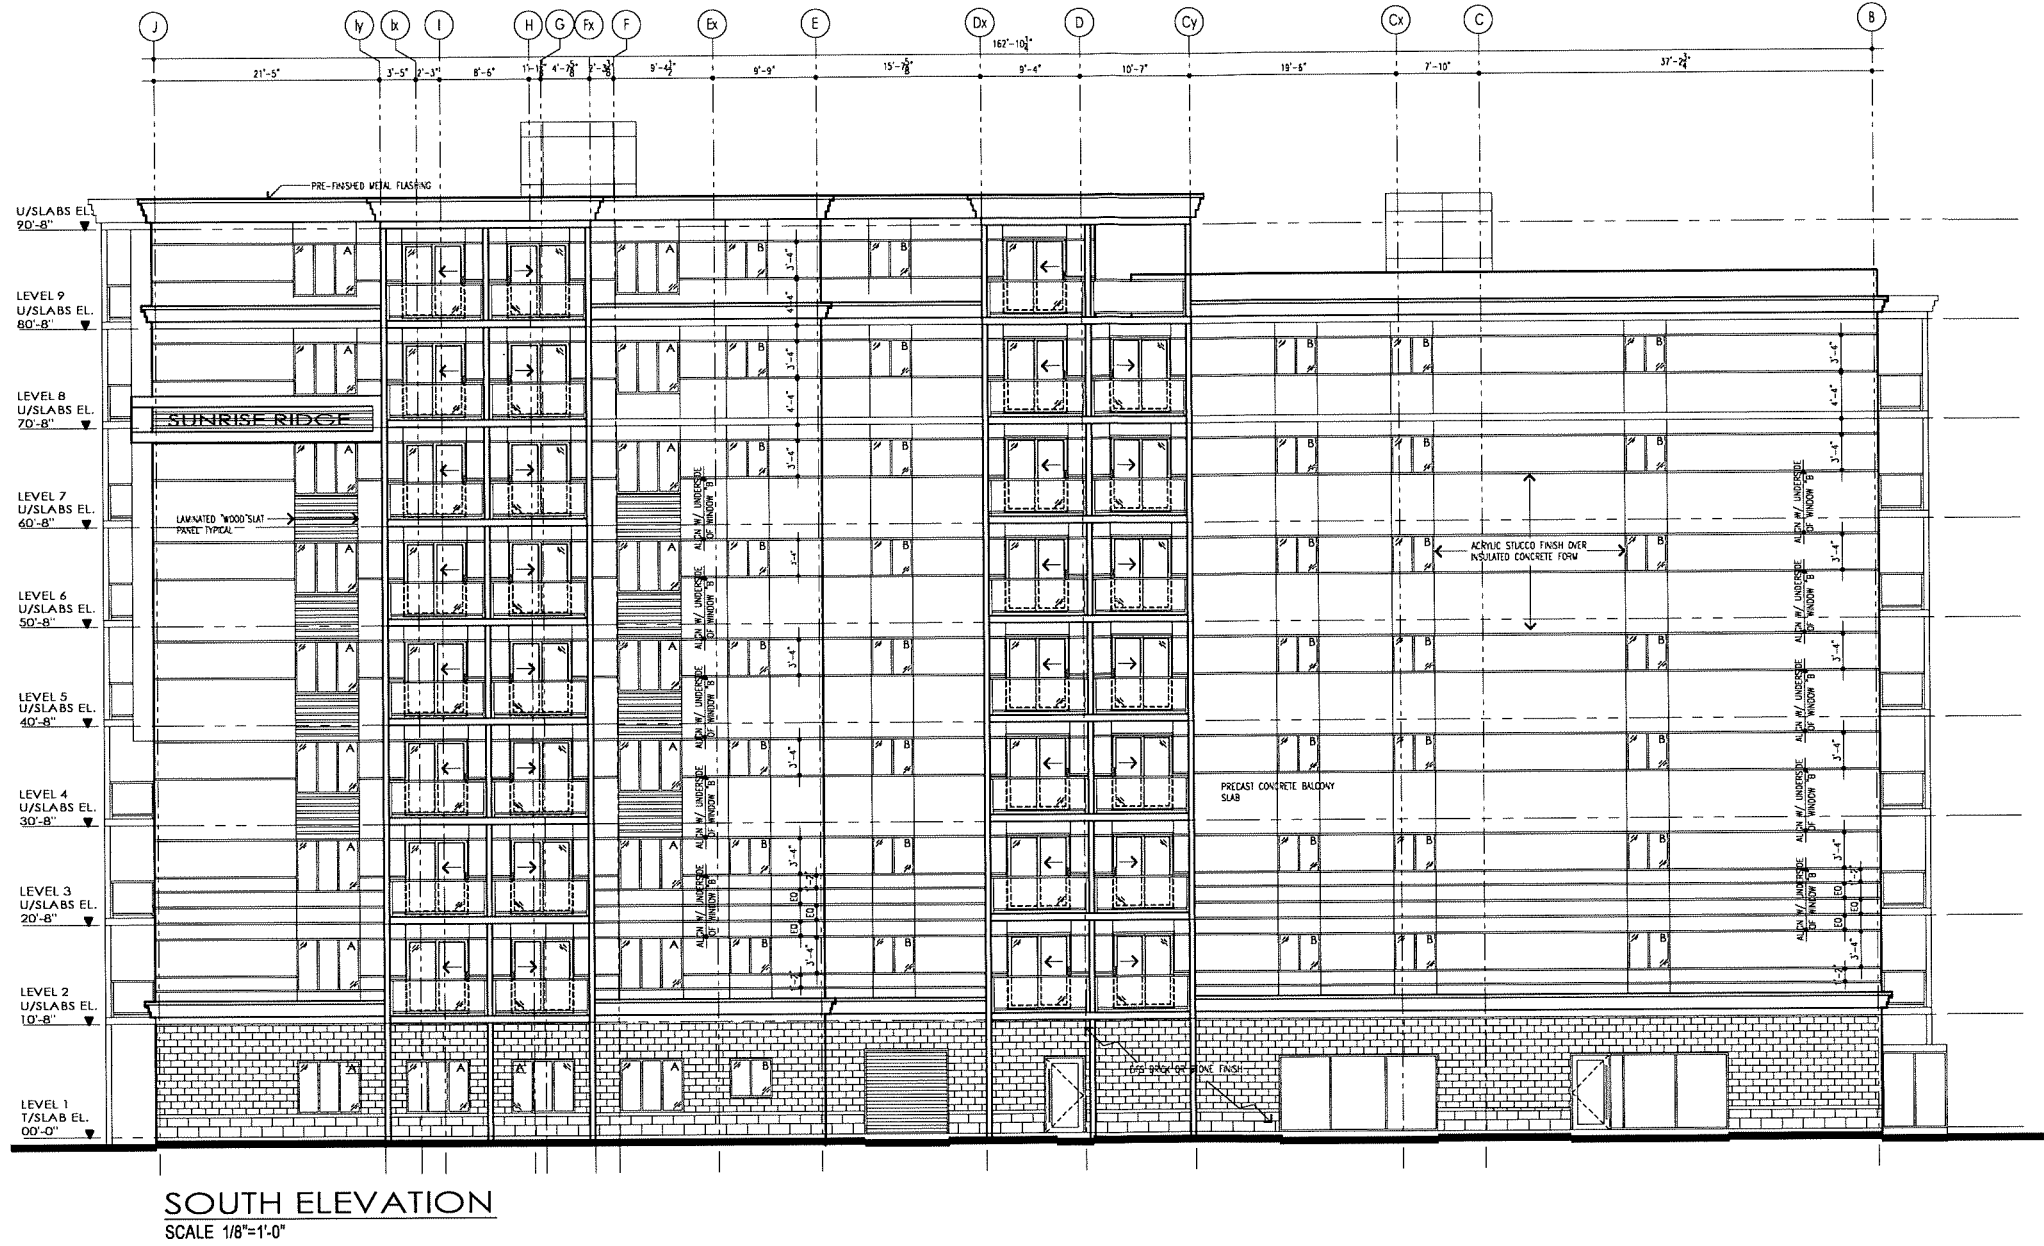

drawing
South
Elevation

project number
23-05

scale
1/8"=1'-0"

date
November, 2023

checked by
d ellis

drawn by
smackey


revisions

project

Proposed Apartment Complex
for the Sunrise Ridge Drive Development
Sudbury, ON

david ELLIS architect inc.
267 cathcart street suite 201
sudbury, on n6a 1e5
p661 tel: 705 253 4333
e: david.ellis@ellisdesign.ca

not to be used for construction unless sealed
and signed by the architect

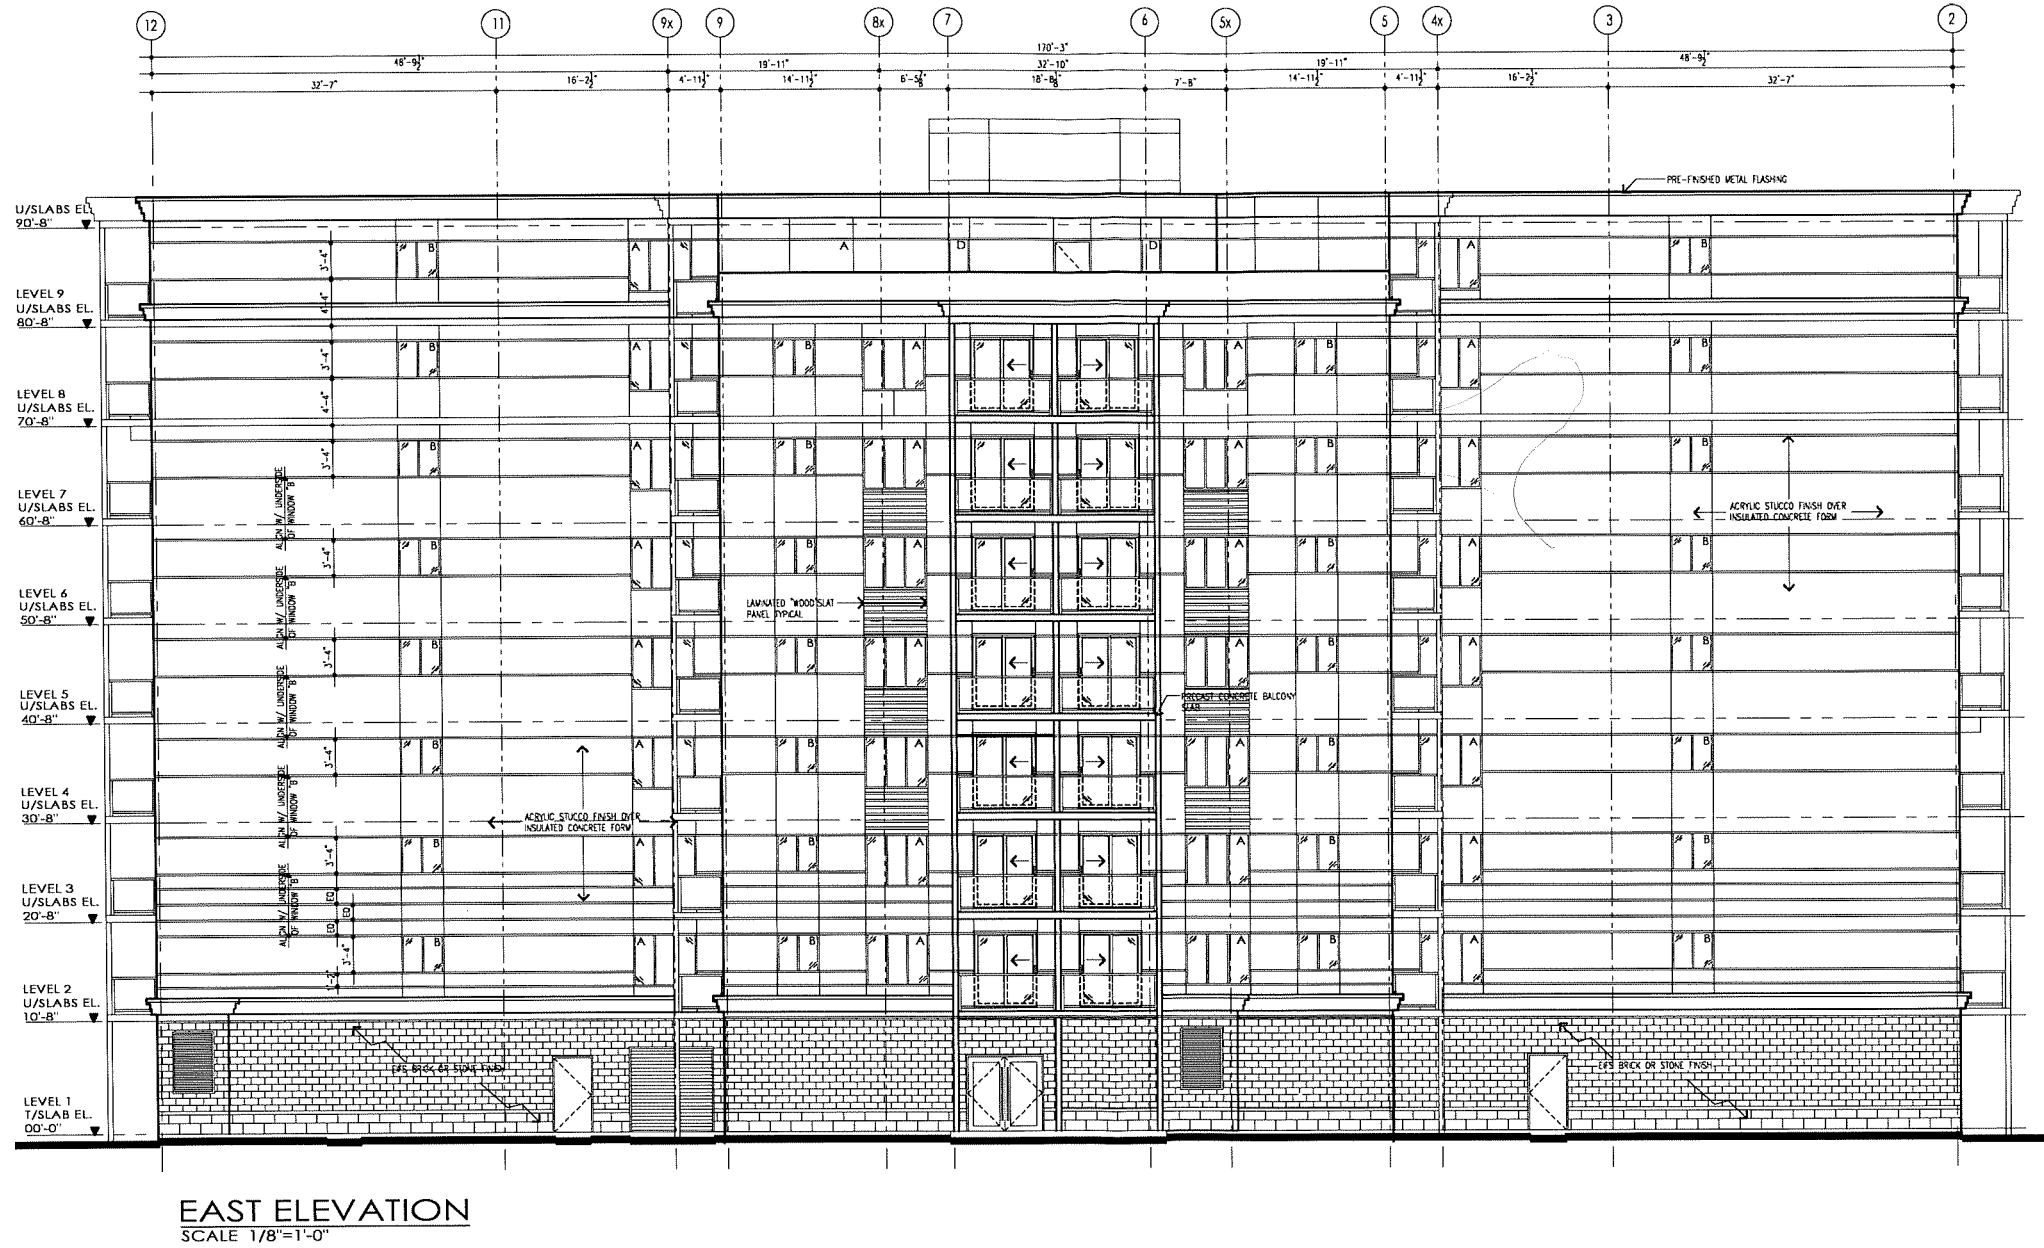

Q-1.3

East Elevation

project number
23-05

scale
1/8"=1'-0"

date
November, 2023


checked by
d ellis

drawn by
smackley

revisions

project
Proposed Apartment Complex
for the Sunrise Ridge Drive Development
Sudbury, ON

david ELLIS architect inc.
287 cathcart street south st. mark p6a 1e5
ph: 705 253 4333
e: david.ellis@ellisdesign.ca

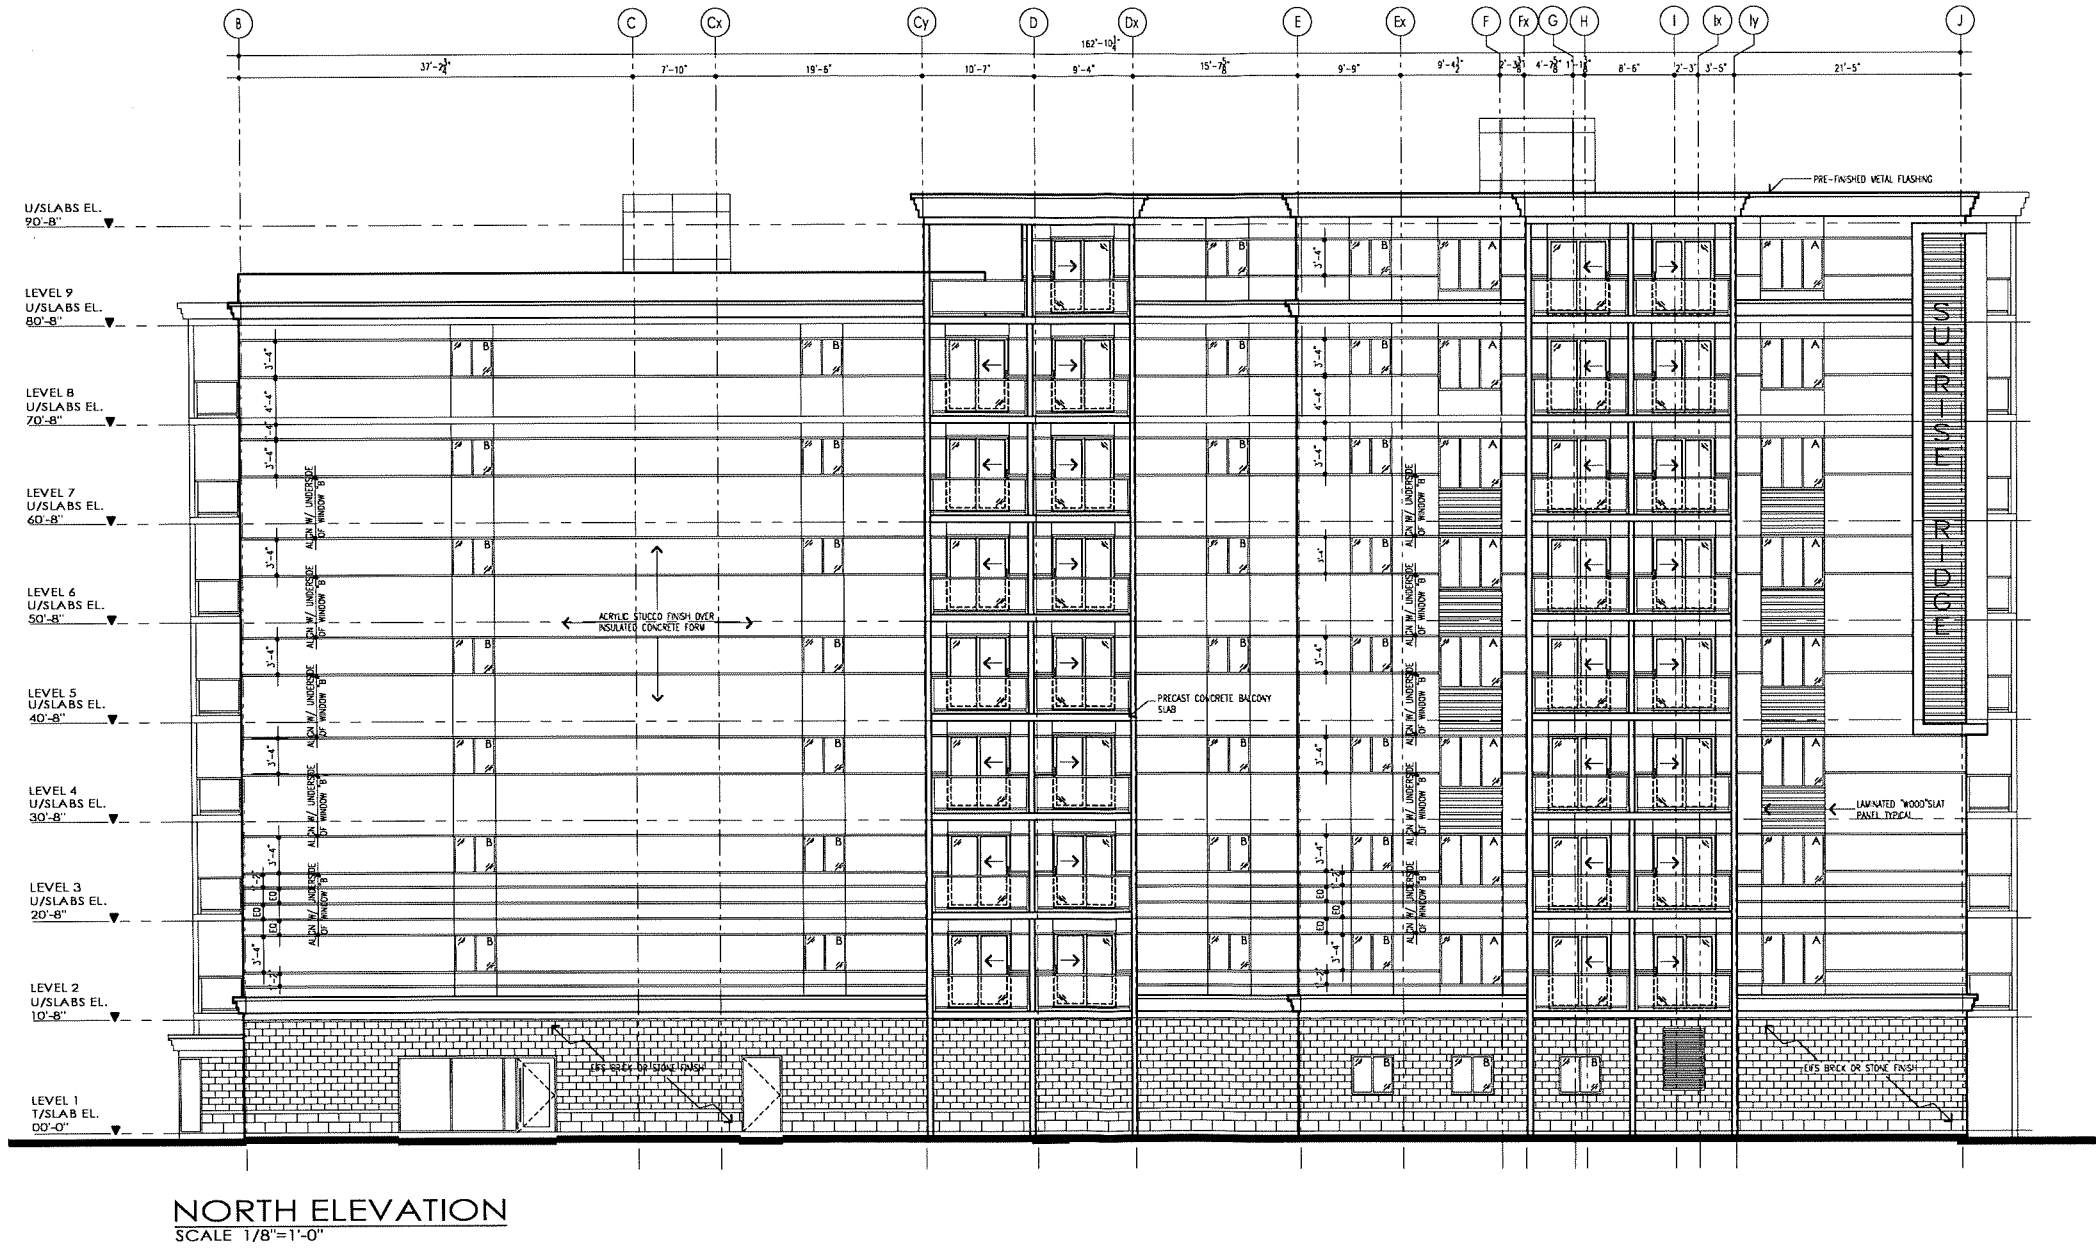

NORTH ELEVATION
SCALE 1/8"=1'-0"

drawing
North
Elevation

scale
1/8"=1'-0"

date
November, 2023

checked by
d ellis

drawn by
smackey

revisions

project

Proposed Apartment Complex
for the Sunrise Ridge Drive Development
Sudbury, ON

project number
23-05

david ELLIS architect inc.
267 cathcart street south ste. marie p6a 1e5 ph: 705 253 4333 e: david.ellis@ellisdesign.ca

Not to be used for construction unless sealed and signed by the architect

seal