

* DISCLAIMER: ISSUED FOR PRELIMINARY DESIGN DISCUSSION ONLY

BUILDING A - URBAN LOFTS

700 PARIS STREET, SUDBURY, ONTARIO



A · C · K
architects
STUDIO INC.

1ST FLOOR PLATE

DWG. No.

A1.1

SCALE: AS SHOWN
DATE: MARCH 30 2023
PROJECT No.: 2021-144

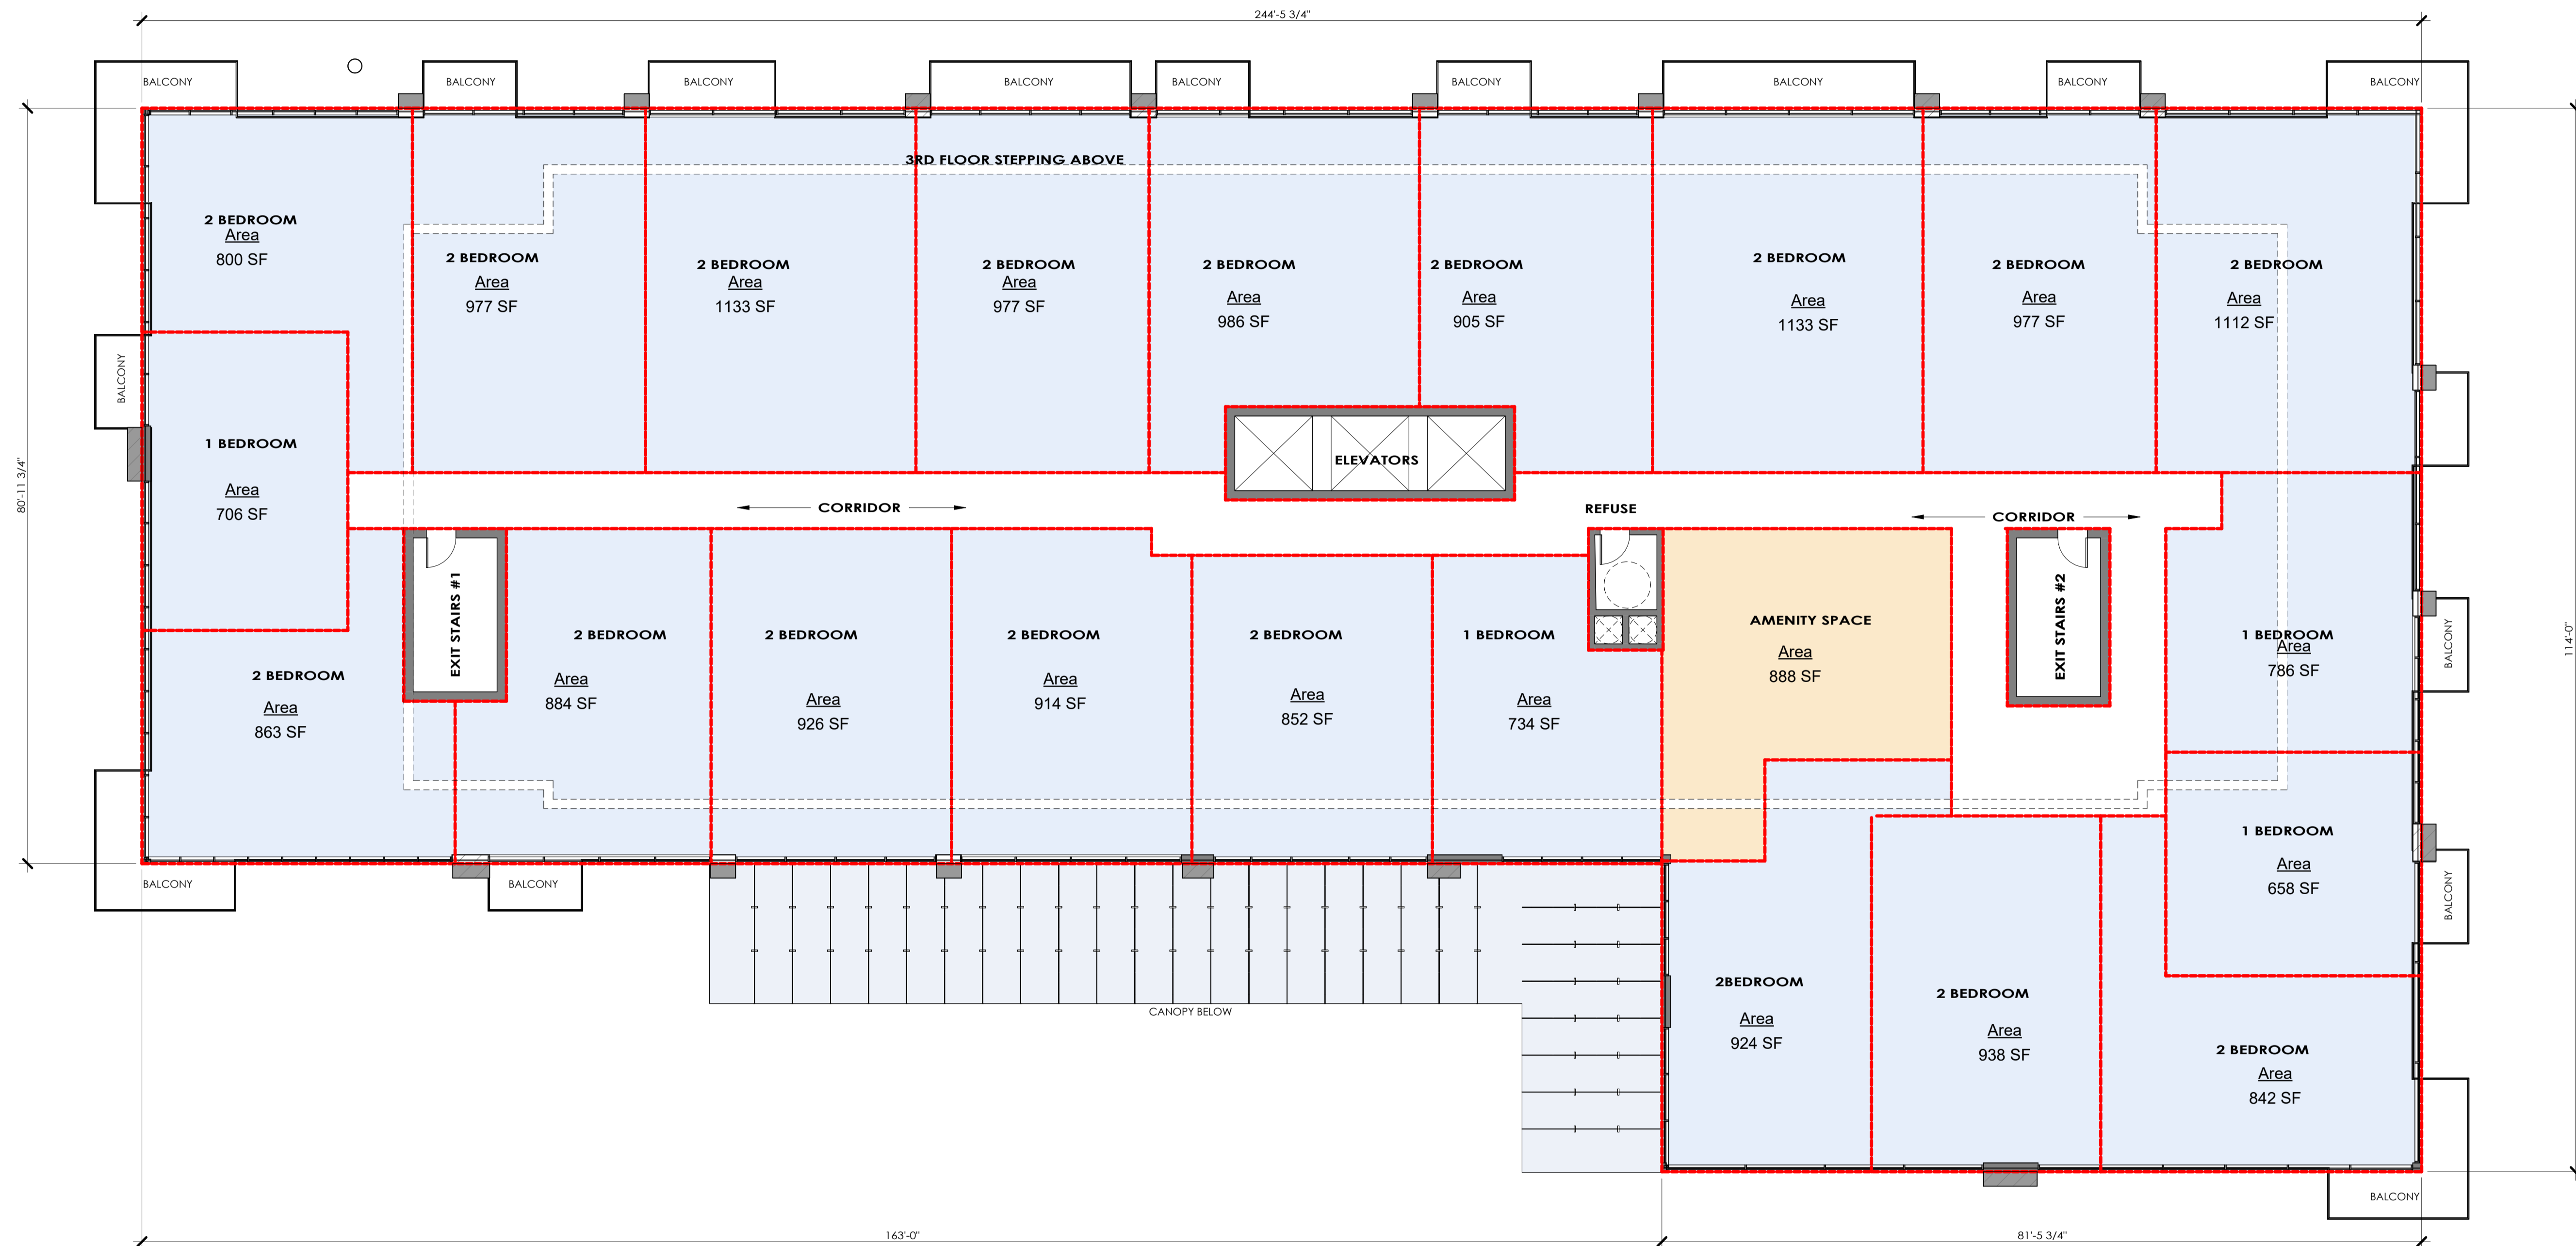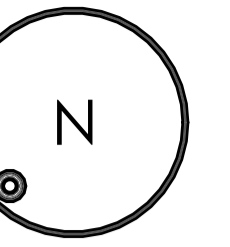

2ND FLOOR PLAN

1" = 10'-0"

22,488 S.F

UNIT STATS
 1 BED - 4 UNITS
 2 BED - 17 UNITS
 TOTAL - 21 UNITS

* DISCLAIMER: ISSUED FOR PRELIMINARY DESIGN DISCUSSION ONLY

BUILDING A - URBAN LOFTS

700 PARIS STREET, SUDBURY, ONTARIO



A · C · K
 architects
 STUDIO INC.

2ND FLOOR PLATE

DWG. No.

A1.2

SCALE: AS SHOWN
 DATE: MARCH 30 2023
 PROJECT No.: 2021-144

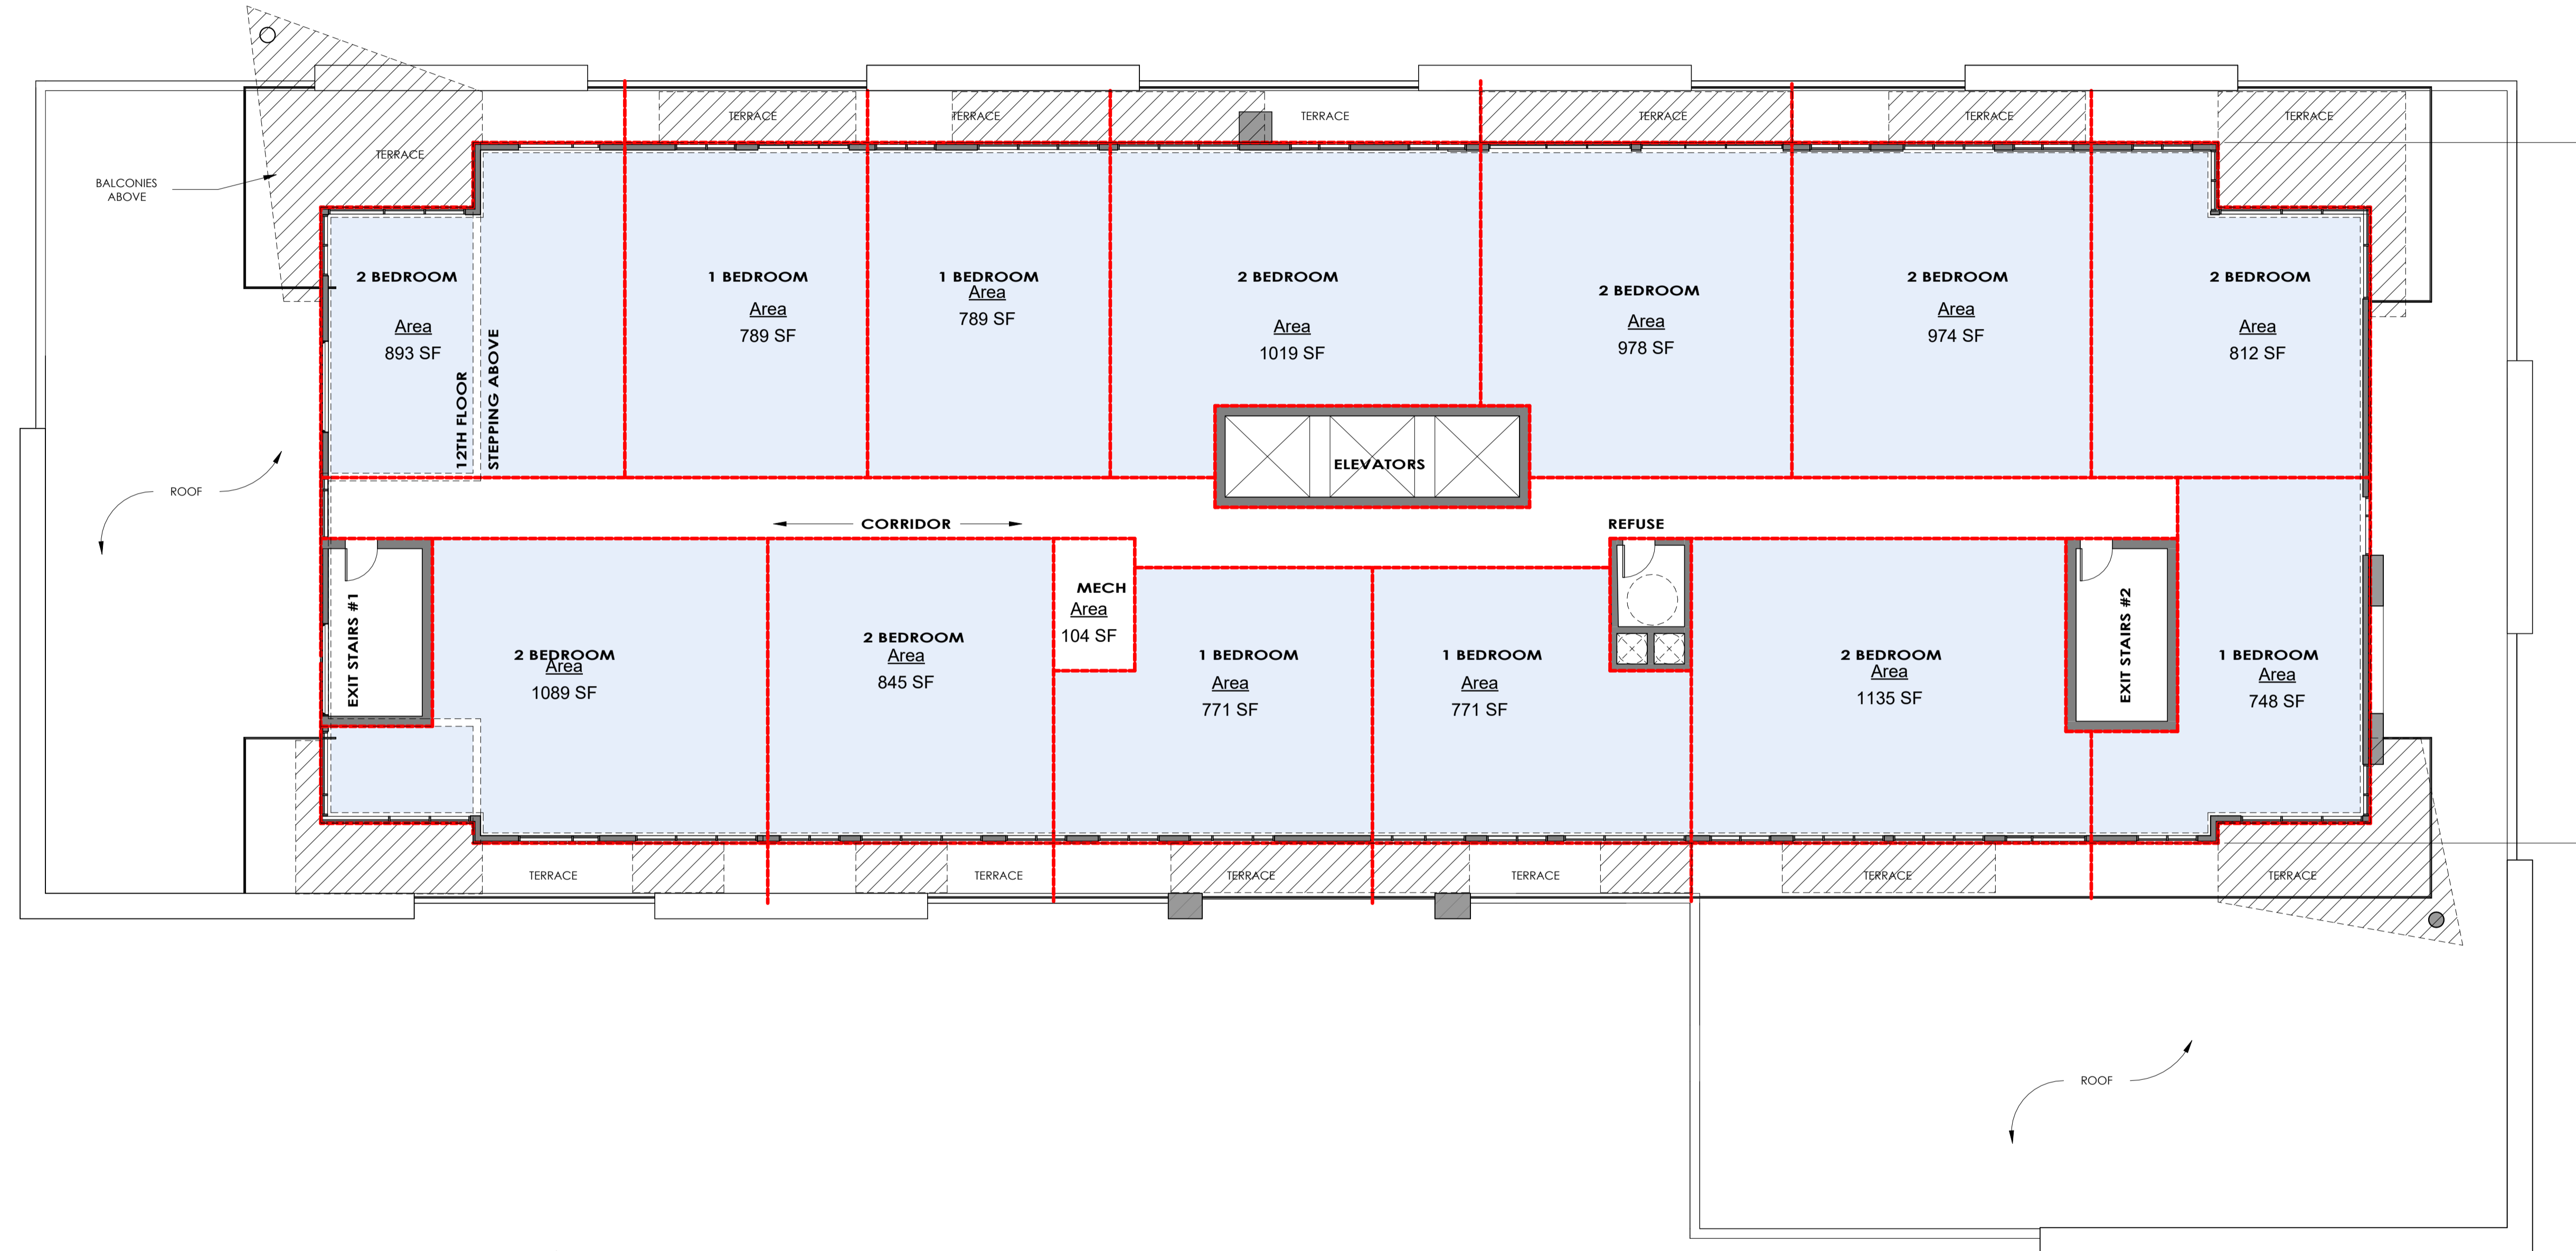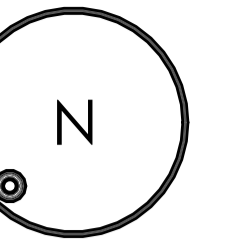

3RD - 11TH FLOOR PLATE

1" = 10'-0"

13,684 S.F

UNIT STATS
 1 BED - 5 UNITS
 2 BED - 8 UNITS
 TOTAL - 13 UNITS

* DISCLAIMER: ISSUED FOR PRELIMINARY DESIGN DISCUSSION ONLY

BUILDING A - URBAN LOFTS

700 PARIS STREET, SUDBURY, ONTARIO



A · C · K
 architects
 STUDIO INC.

3RD - 11TH FLOOR
 PLATE

DWG. No.

A1.3

SCALE: AS SHOWN
 DATE: MARCH 30 2023
 PROJECT No.: 2021-144

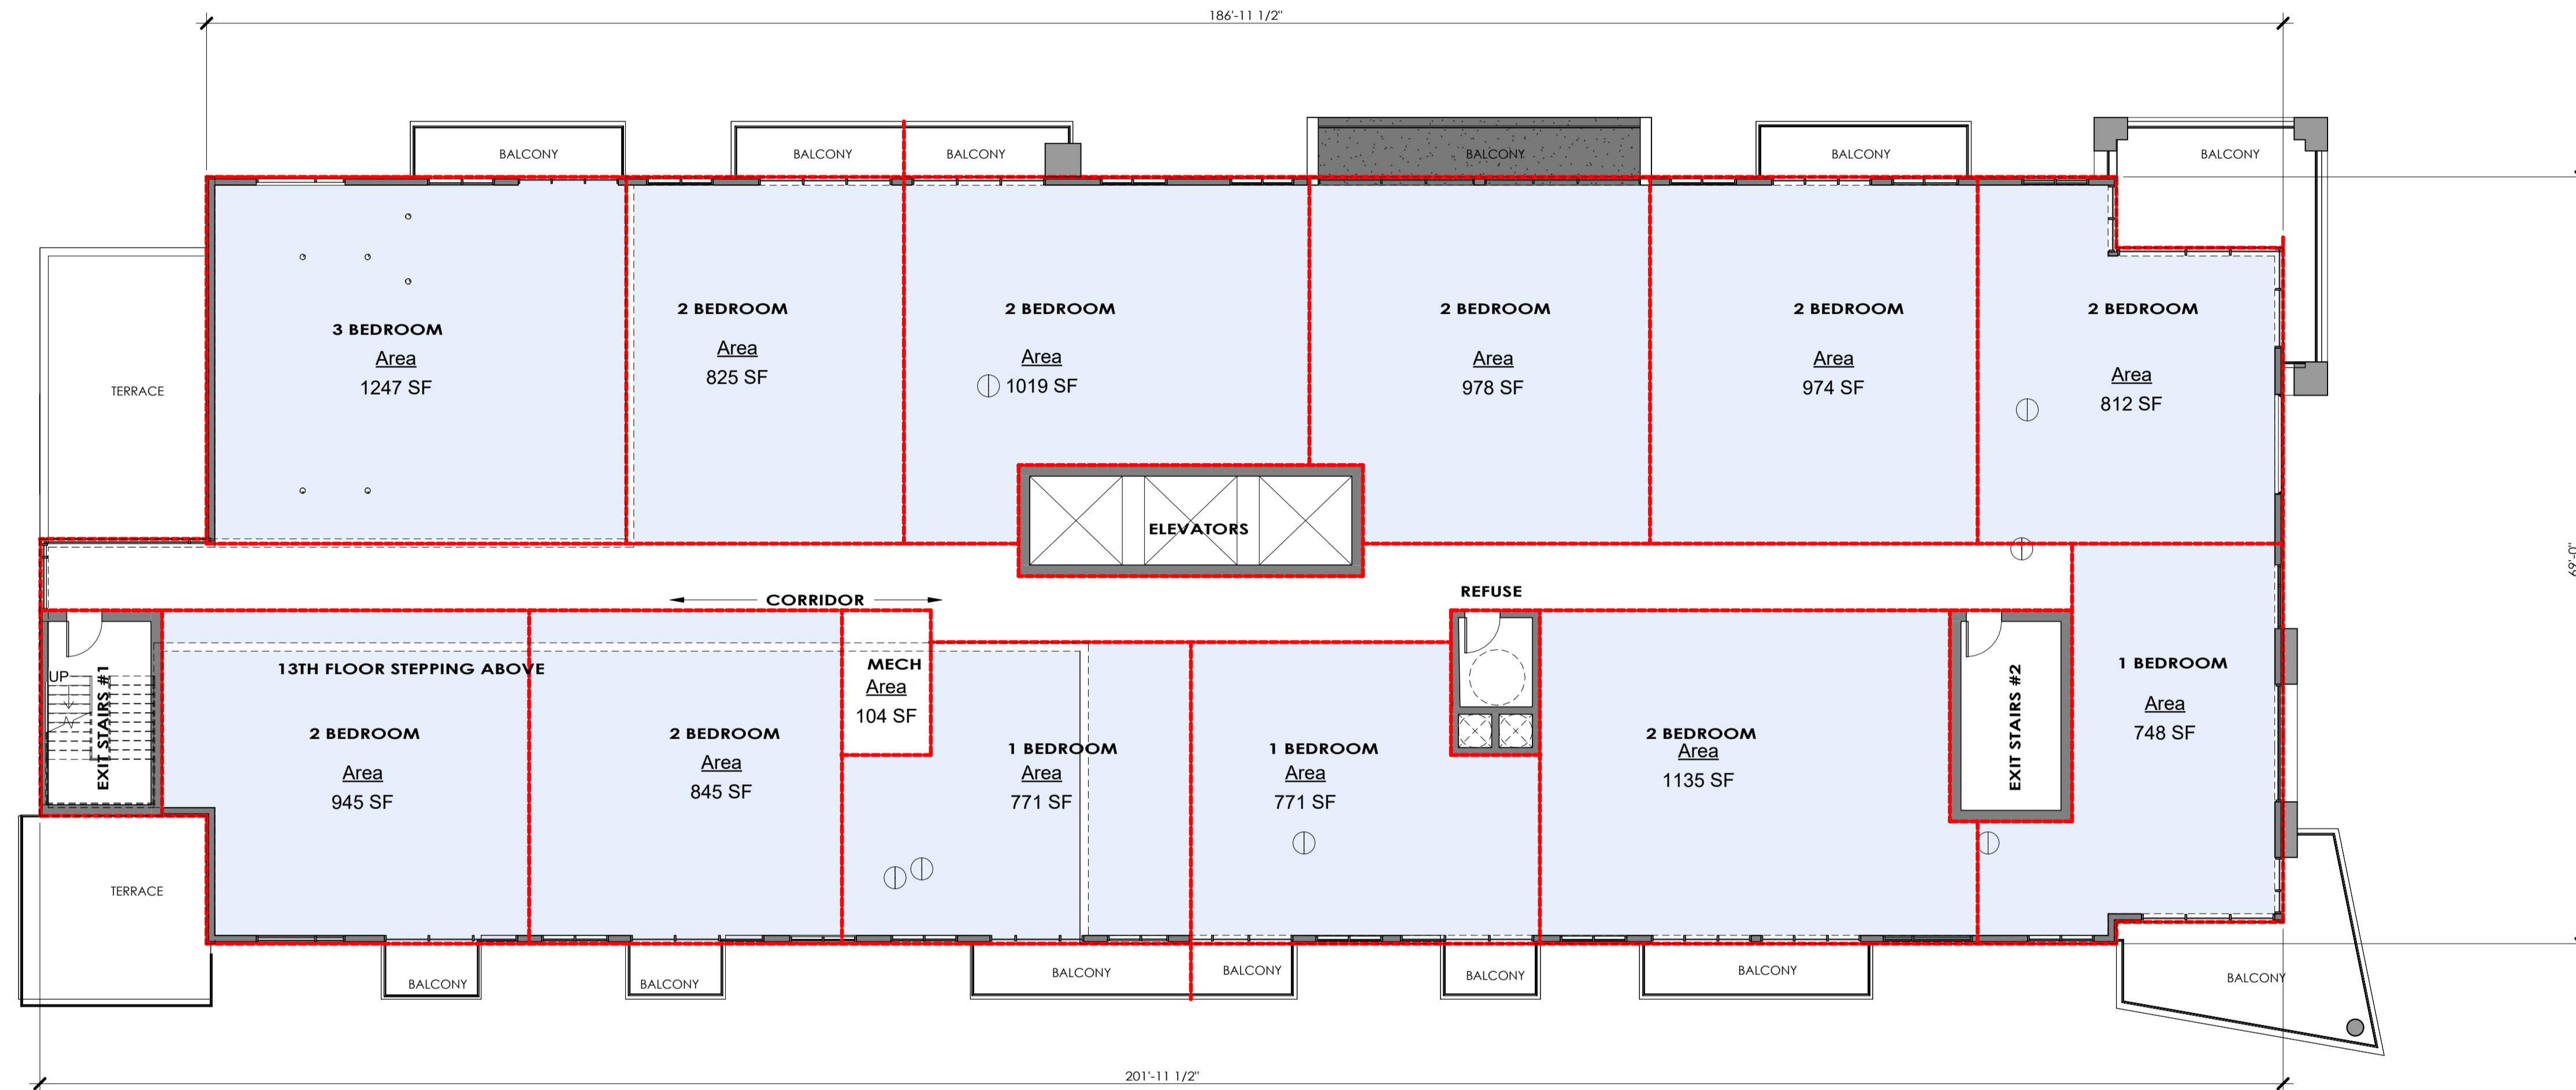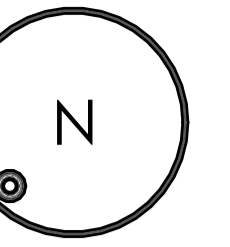

12TH FLOOR

1" = 10'-0"

13,320 S.F

UNIT STATS
 1 BED - 3 UNITS
 2 BED - 8 UNITS
 3 BED - 1 UNITS
 TOTAL - 12 UNITS

* DISCLAIMER: ISSUED FOR PRELIMINARY DESIGN DISCUSSION ONLY

BUILDING A - URBAN LOFTS



700 PARIS STREET, SUDBURY, ONTARIO

A · C · K
 architects
 STUDIO INC.

12TH FLOOR PLATE

DWG. No.
A1.4

SCALE: AS SHOWN
 DATE: MARCH 30 2023
 PROJECT No.: 2021-144

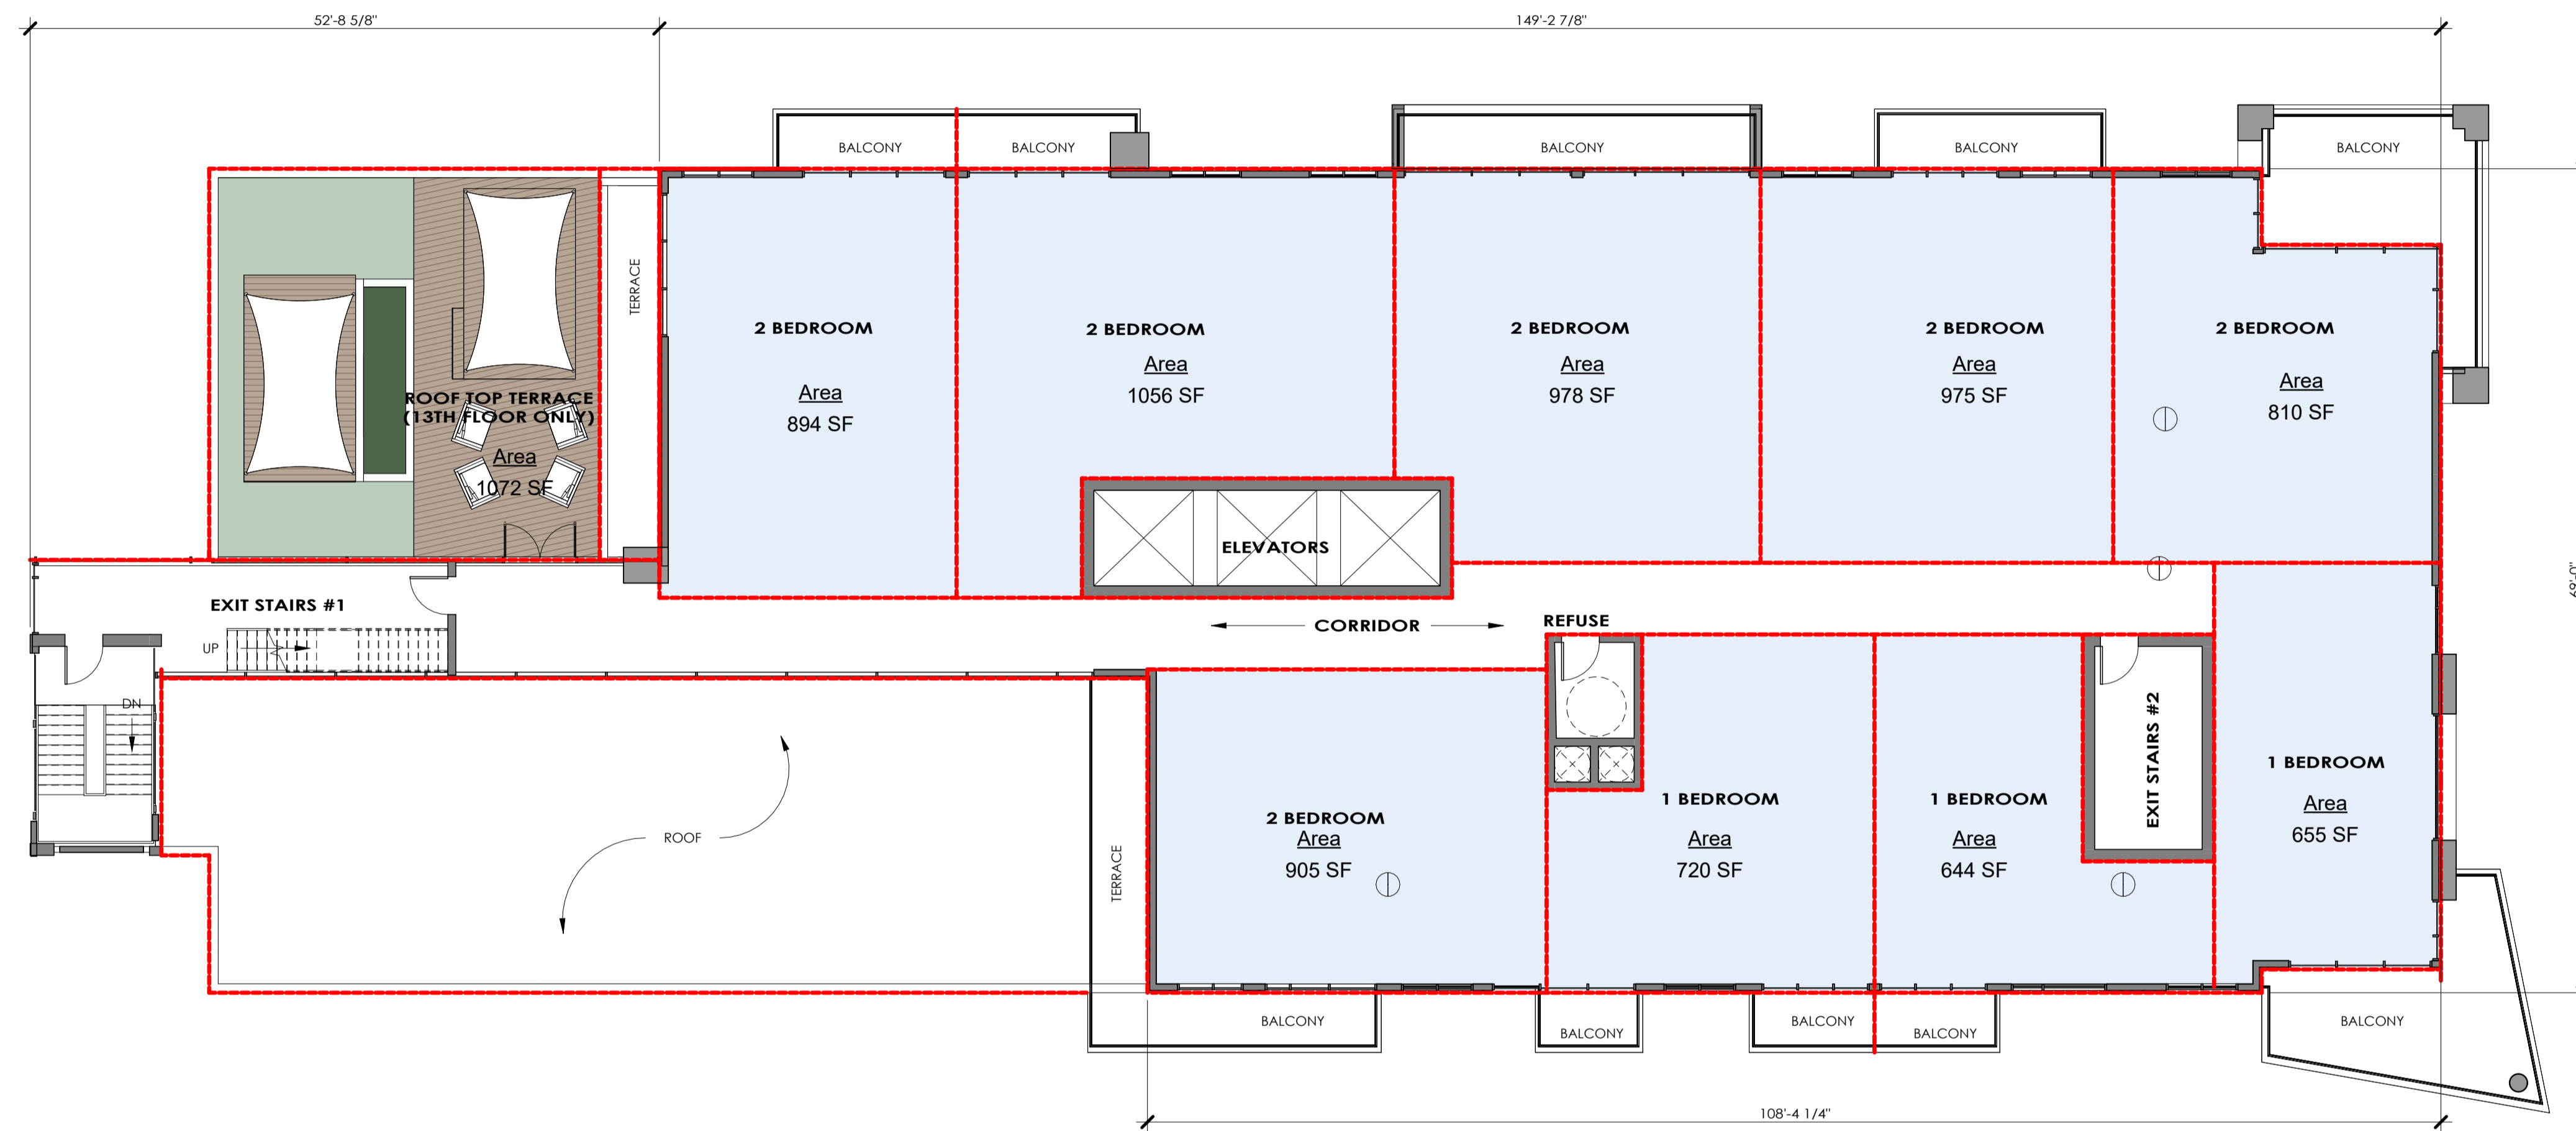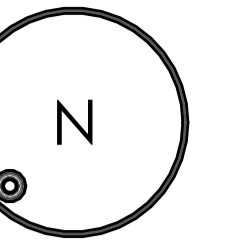

13TH - 16TH FLOOR PLATE

1" = 10'-0"

9,899 S.F

UNIT STATS
 1 BED - 3 UNITS
 2 BED - 6 UNITS
 TOTAL - 9 UNITS

* DISCLAIMER: ISSUED FOR PRELIMINARY DESIGN DISCUSSION ONLY

BUILDING A - URBAN LOFTS

700 PARIS STREET, SUDBURY, ONTARIO

A · C · K
 architects
 STUDIO INC.

13TH - 16TH FLOOR
 PLATE

DWG. No.

A1.5

SCALE: AS SHOWN
 DATE: MARCH 30 2023
 PROJECT No.: 2021-144