


Laking Tire Storage Facility

Kingsway
Sudbury, Ontario

LUCIW BOUDREAU
ARCHITECTURE

Proposed Key Site Plan - Option F
Scale = 1" = 80'-0"
March 14, 2024

SP-F.1

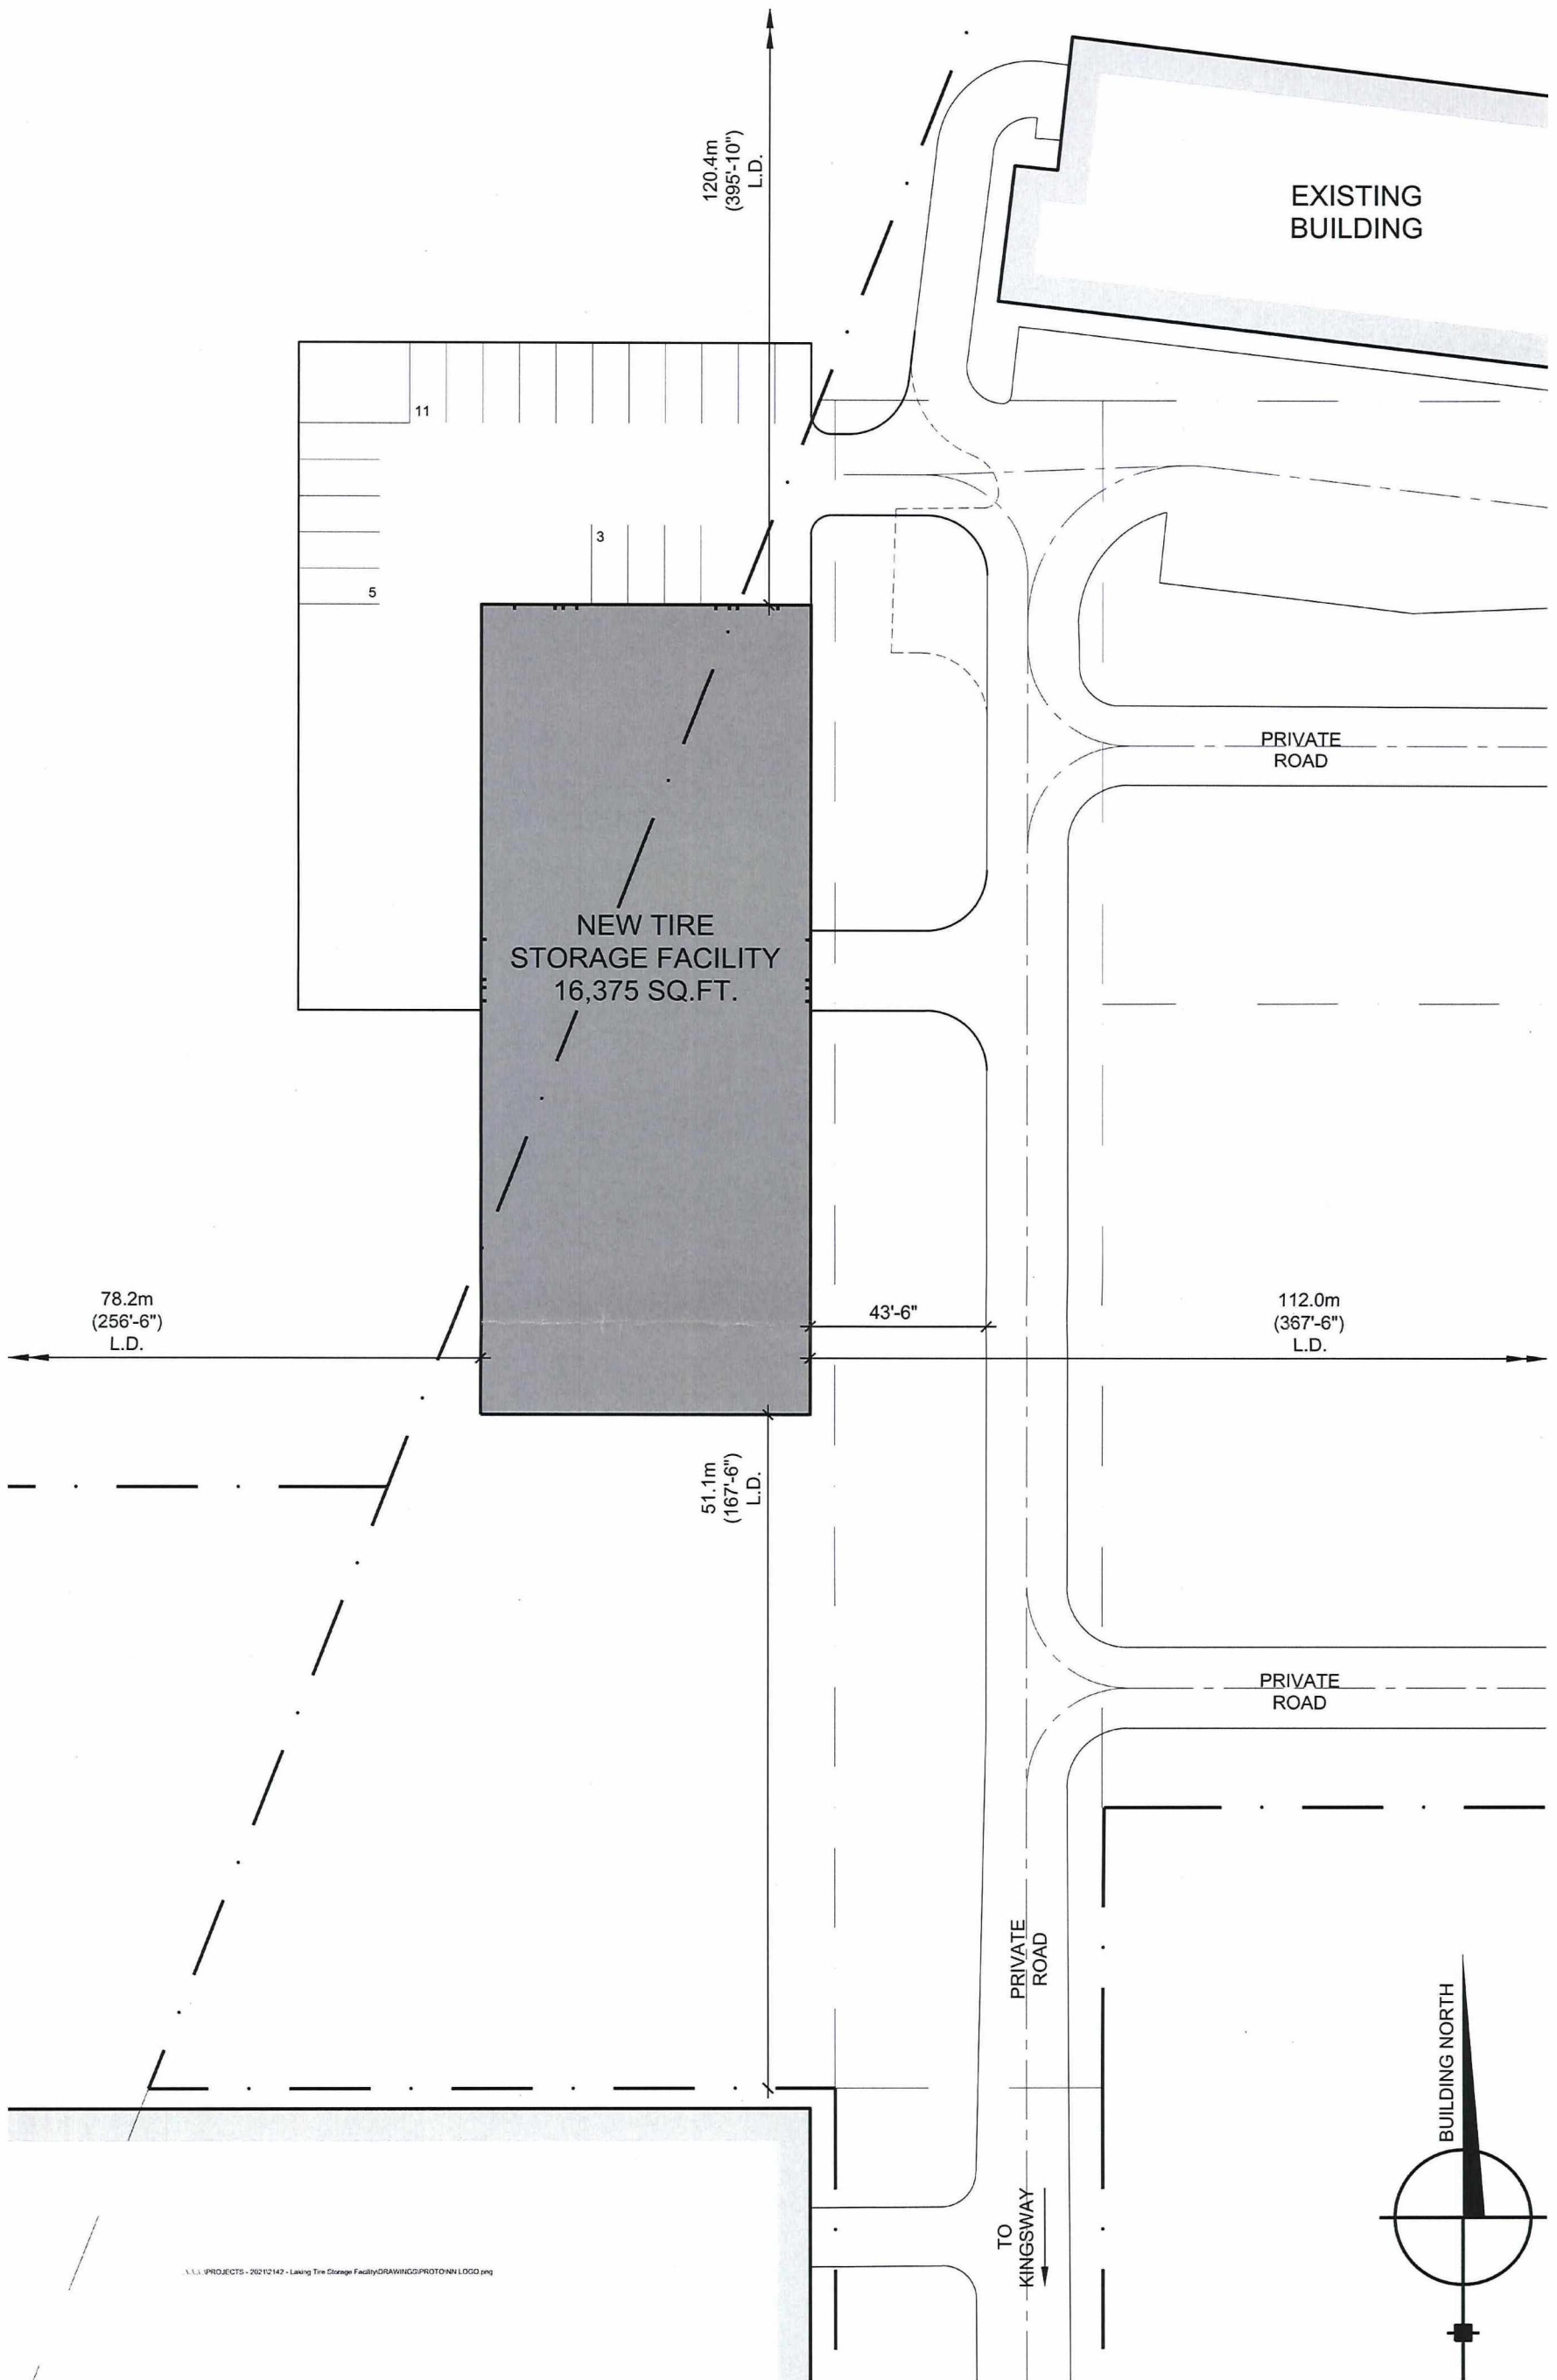


Laking Tire Storage Facility

Kingsway
Sudbury, Ontario

LUCIW BOUDREAU
ARCHITECTURE

Proposed Site Plan - Option F
Scale = 1" = 40'-0"
March 14, 2024

SP-F.2

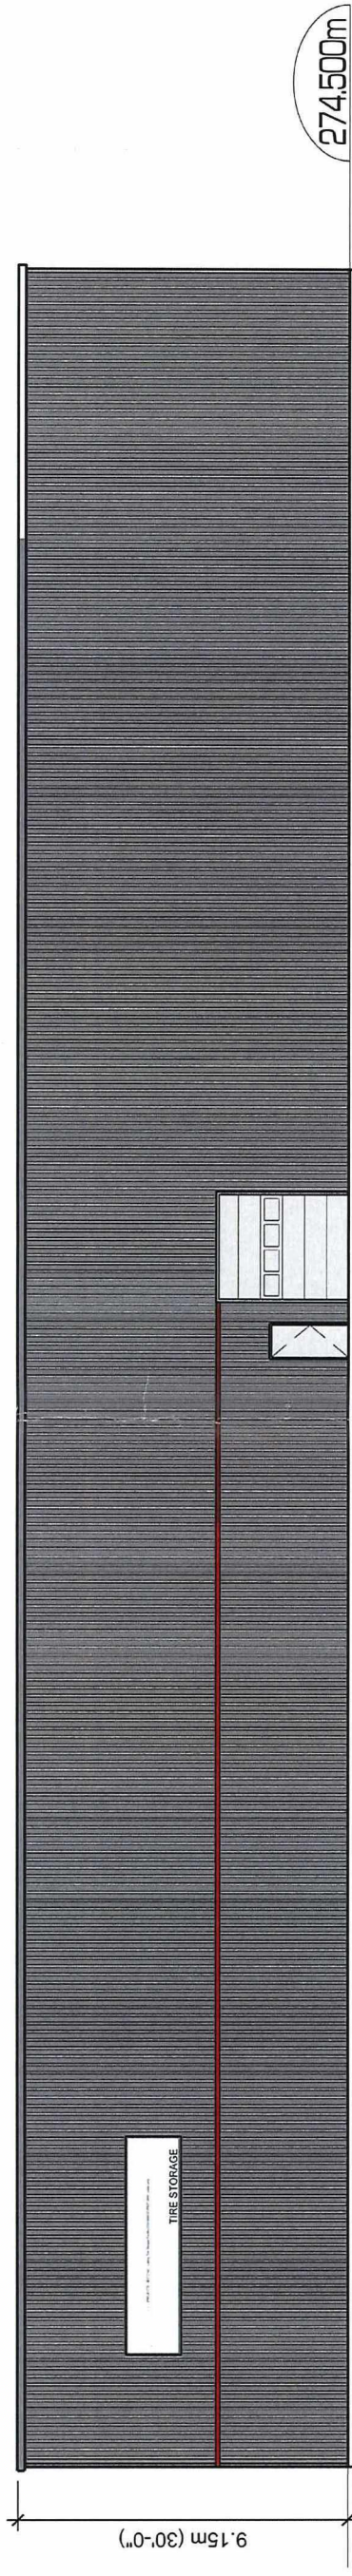

EAST ELEVATION