



NOTE:
REFER TO SURVEY FOR SURVEY INFORMATION
MAX SITE UNITS: 159 + 17 ROWHOUSE APTS

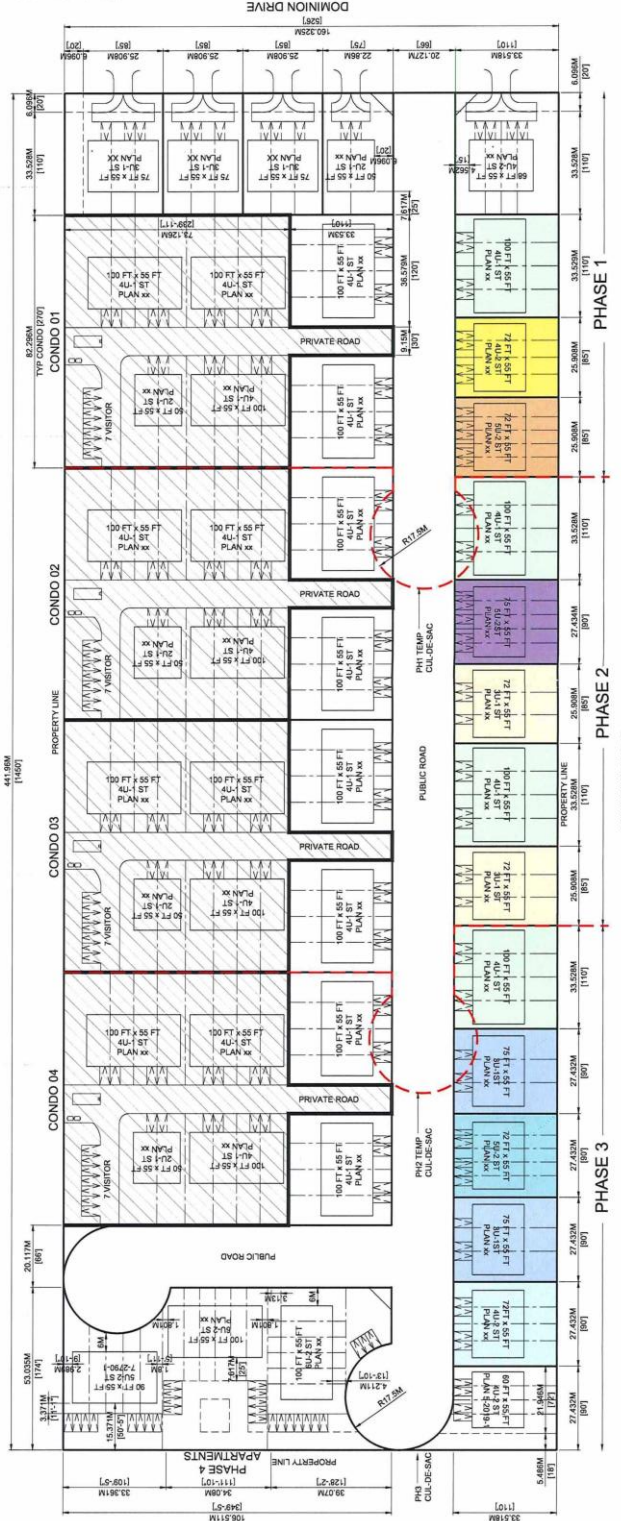

| No. | Description | DATE |
|-----|--------------------|---------|
| 00 | PRELIMINARY REVIEW | 2/10/20 |
| 01 | PRELIMINARY REVIEW | 2/16/20 |
| 02 | PRELIMINARY REVIEW | 2/18/20 |
| 03 | PRELIMINARY REVIEW | 2/18/20 |
| 04 | PRELIMINARY REVIEW | 2/18/20 |
| 05 | PRELIMINARY REVIEW | 2/18/20 |
| 06 | PRELIMINARY REVIEW | 2/18/20 |
| 07 | CLIENT REVIEW | 2/18/20 |

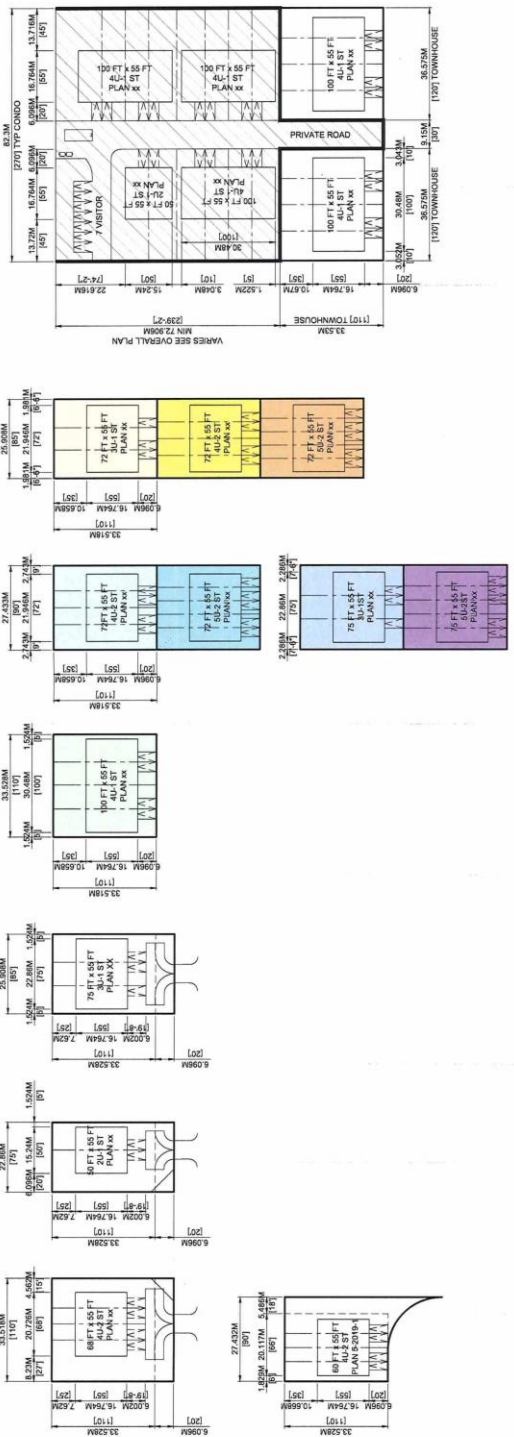

CUTRO WORKS
accessible architecture 647.296.1232 info@cutroworks.ca



Project Number: 23001
Date: March 5, 2023
Drawn by: DA
Checked by: DA

DOMINION DRIVE SUBDIVISION
Site Plan
A100
Scale: 1:750 (+/- 1/8"=1'-0")