


MARCH 21 7.30AM

1 : 1750

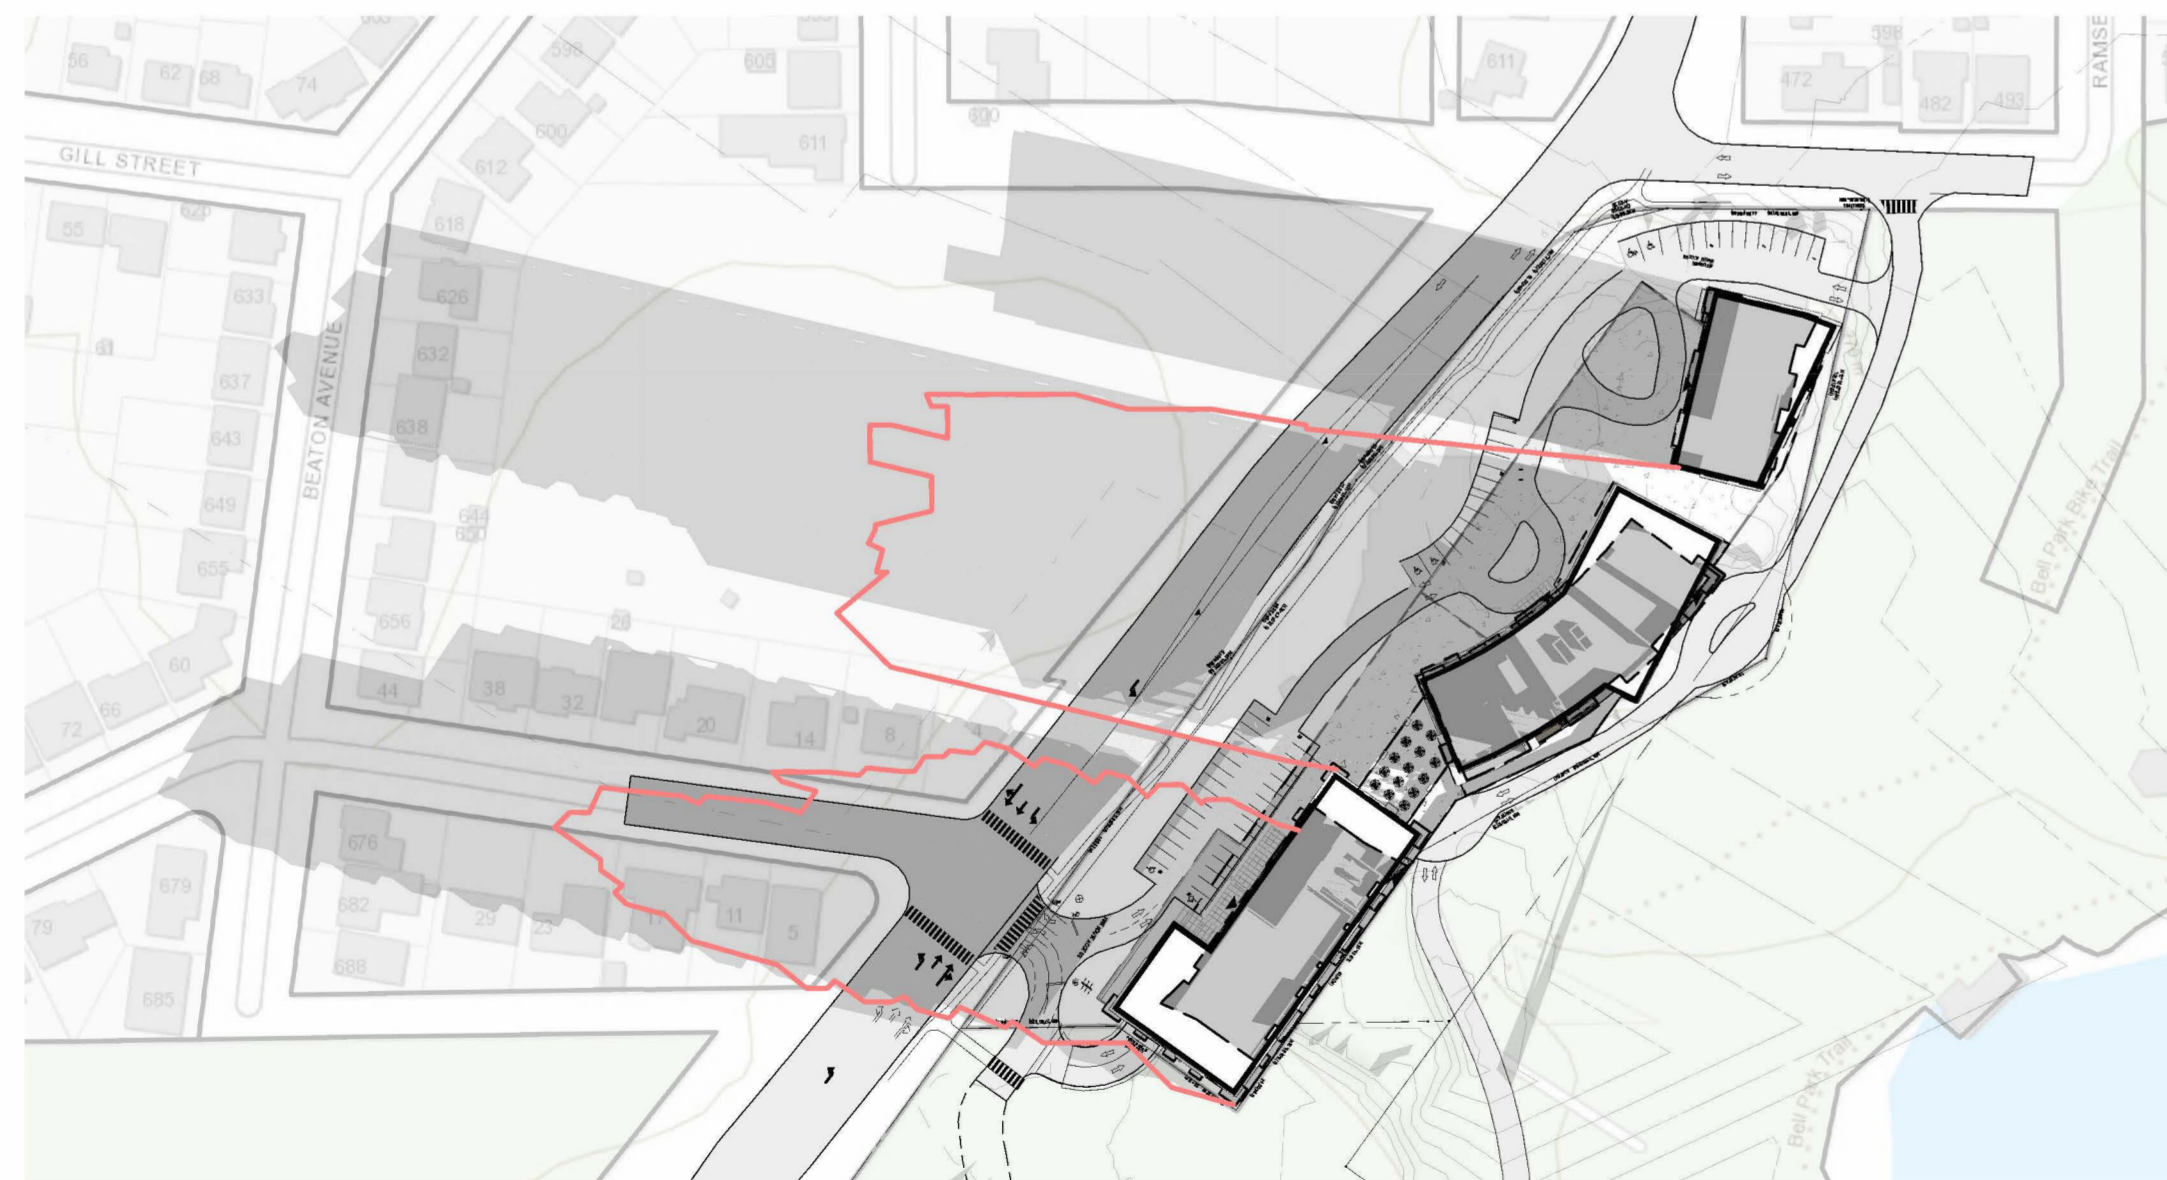

SEPTEMBER 21 7.30AM

1 : 1750


All contractors and/or trades shall verify all dimensions, notes, site and report any discrepancies prior to commencement of the work. This drawing not to be scaled, all drawings, prints and related documents are the property of the architect and must be returned upon request. Reproduction of drawings and related documents in part or in whole is strictly forbidden without written consent. Drawings to be for the purpose for which they are issued.

NO.	DATE:	REVISION:	BY:
1	JULY 29 2019	SCHEMATIC CONCEPTS	JMR/MDA
2	AUG. 7 2019	SCHEMATIC CONCEPTS	JMR/MDA
3	MAY 7 2021	PARKING GARAGE LAYOUT	CH
4	JUNE 18 2021	REVISED BLD. HEIGHTS	CH
5	AUG. 4 2022	SHADOW STUDIES	CH
6	JULY 2023	JULY SHADOWS ADDED	CH

COMMISSION:

PROPOSED MIXED USE DEVELOPMENT

700 PARIS STREET, SUDBURY, ONTARIO

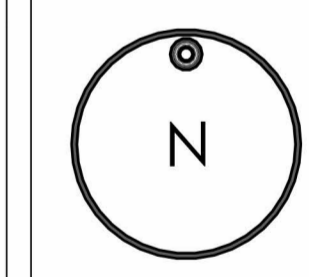

A · C · K
architects
STUDIO INC.

Architectural Office:
290 Glendale Ave. St. Catharines, ON, L2T 2L3
905 584 5545

SHEET TITLE:

SHADOW STUDY

Issued for Re-Zoning


Issued for Site Plan Agreement:

Issued for Permit:

Issued for Tender:

Issued for Construction:


DRAWN BY:	JMR	DWG. No.
CHECKED BY:	MDA	SS0
DATE:	JULY 2019	
SCALE:	AS SHOWN	
PROJECT No.:	2010-210	

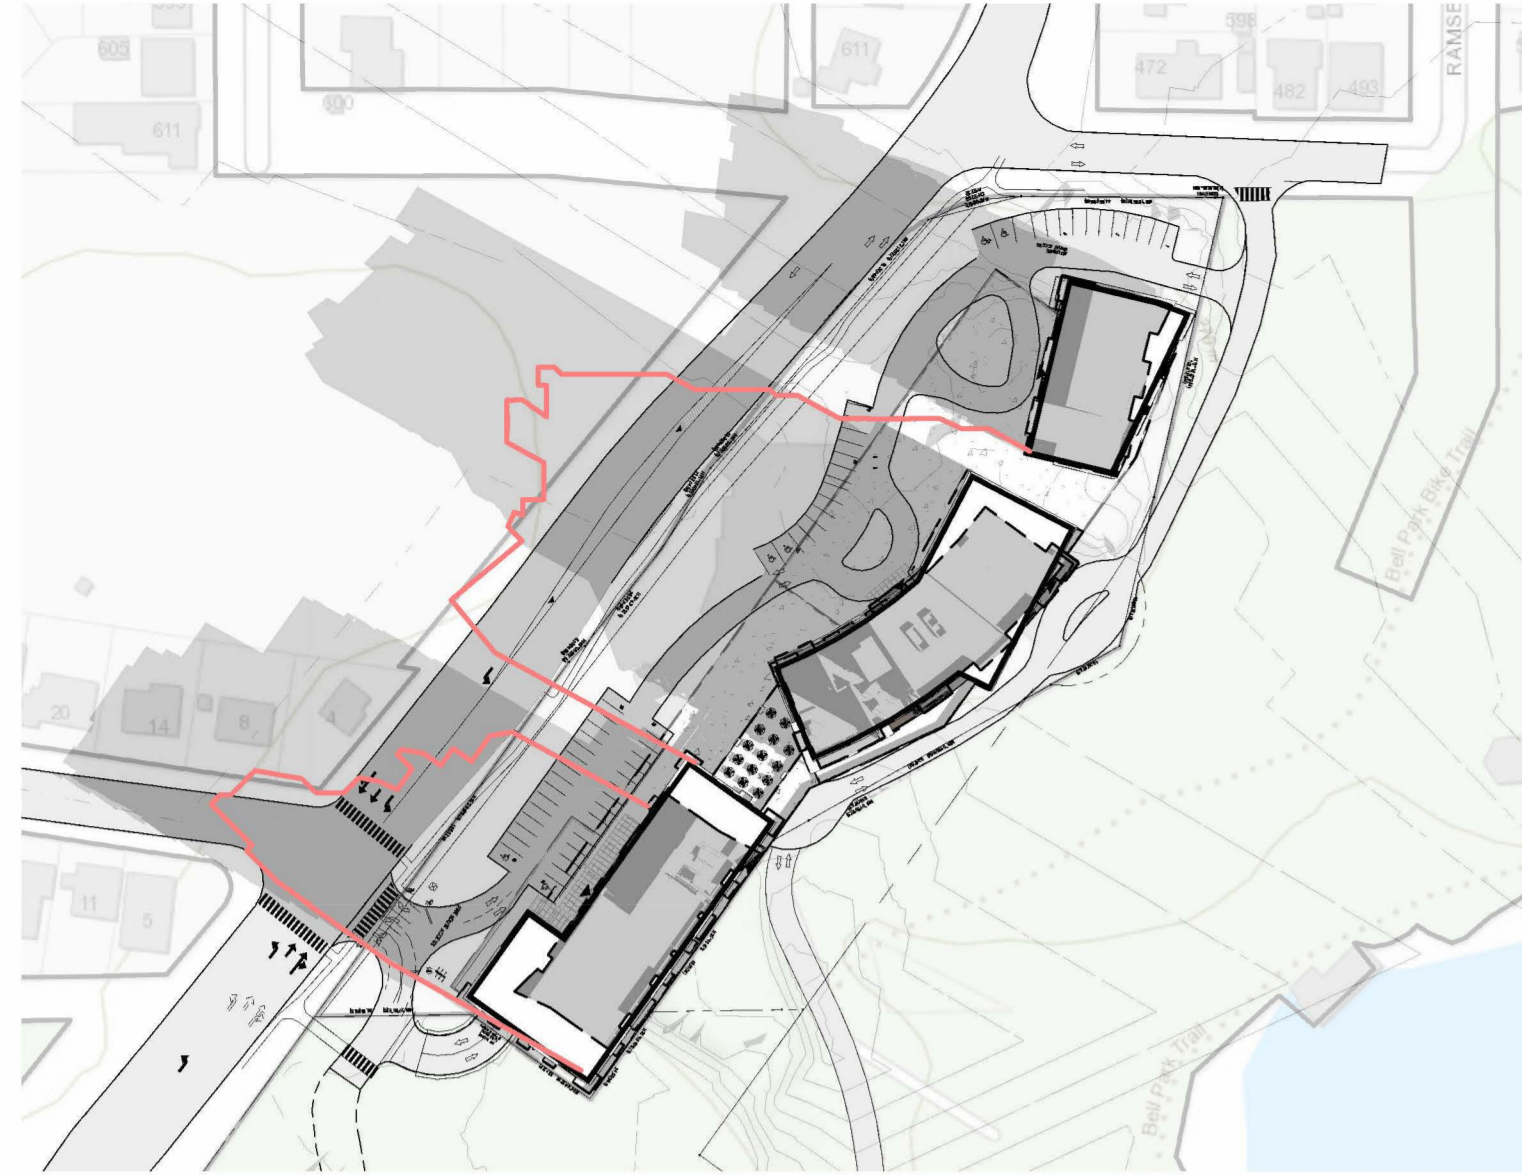


MARCH 21 9AM
1 : 1750



MARCH 21 12PM
1 : 1750

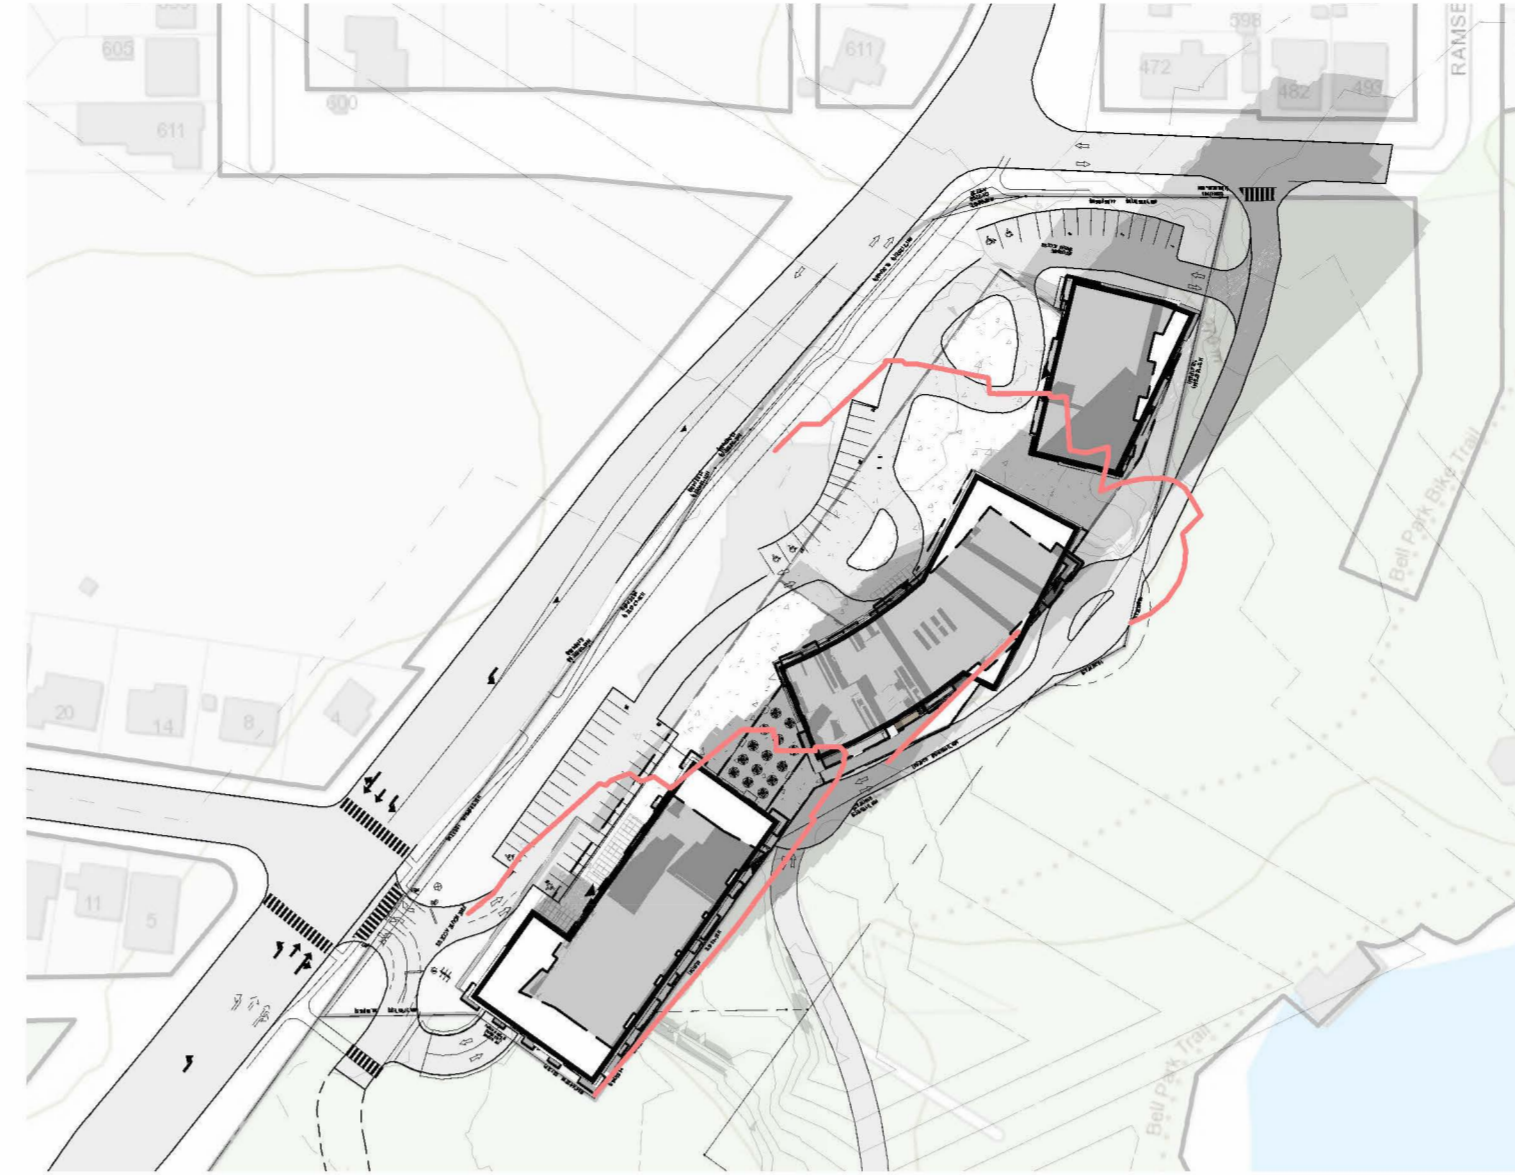


MARCH 21 3PM
1 : 1750

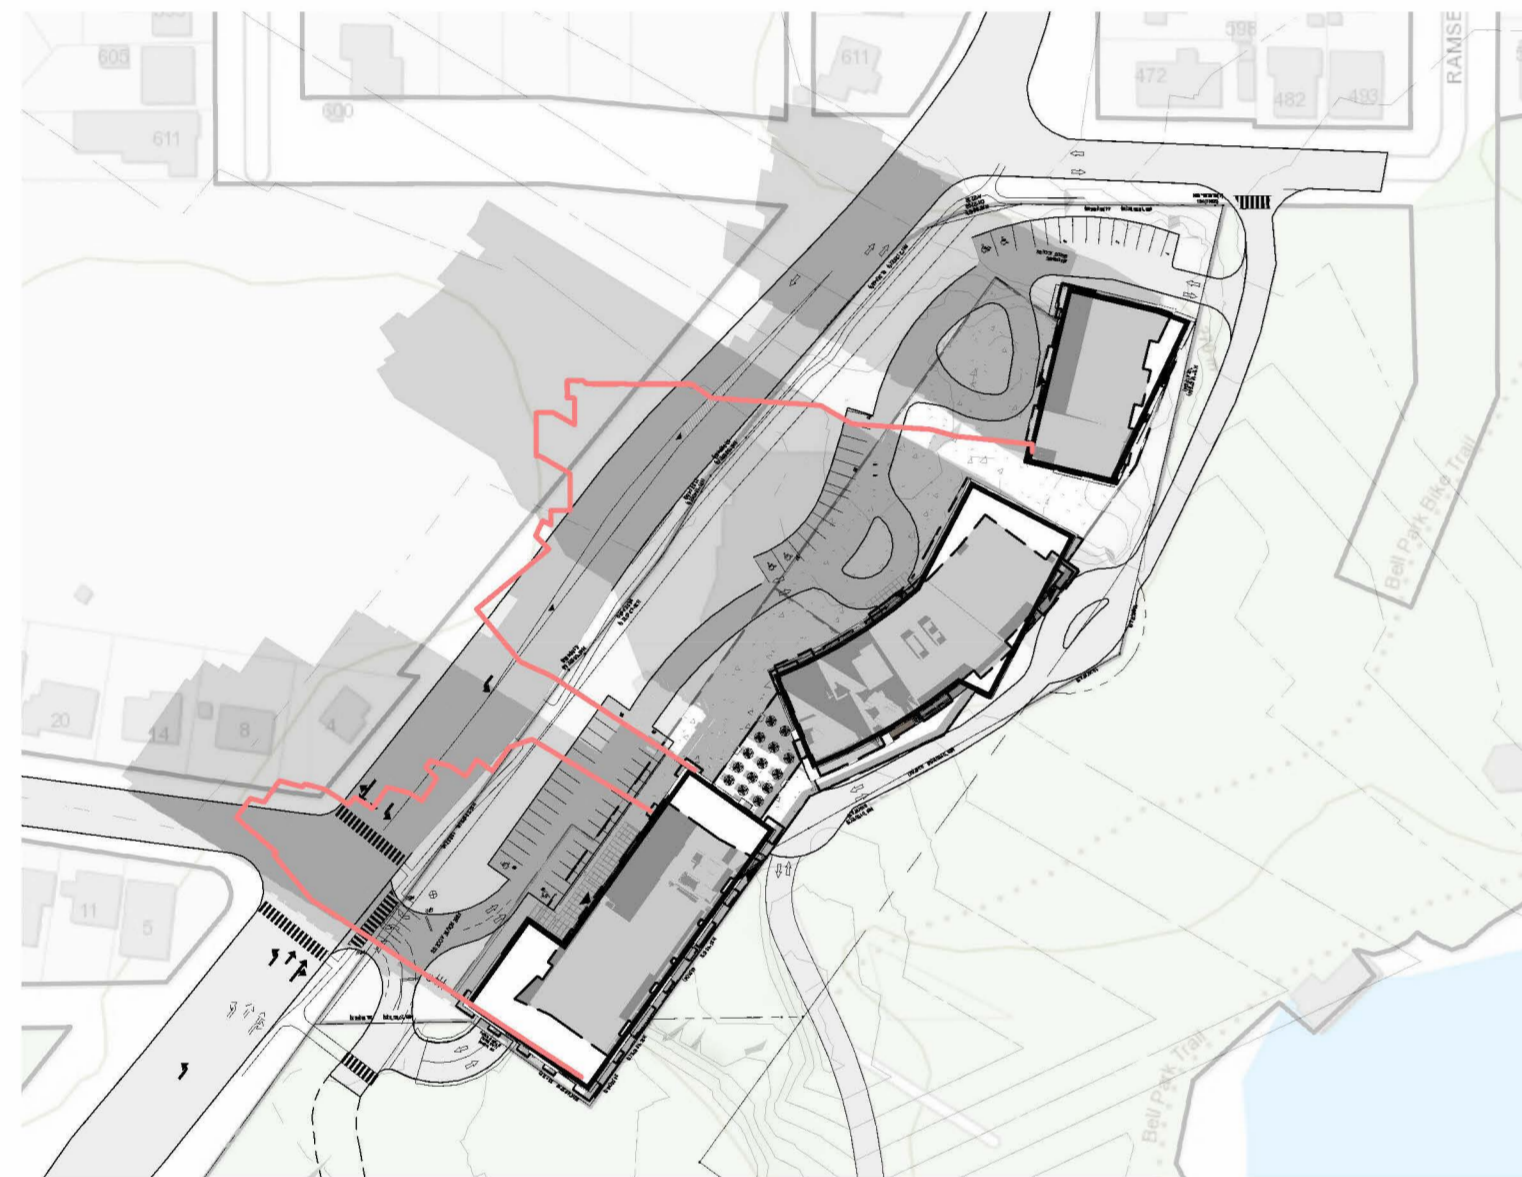


SEPTEMBER 21 9AM
1 : 1750



SEPTEMBER 21 12PM
1 : 1750

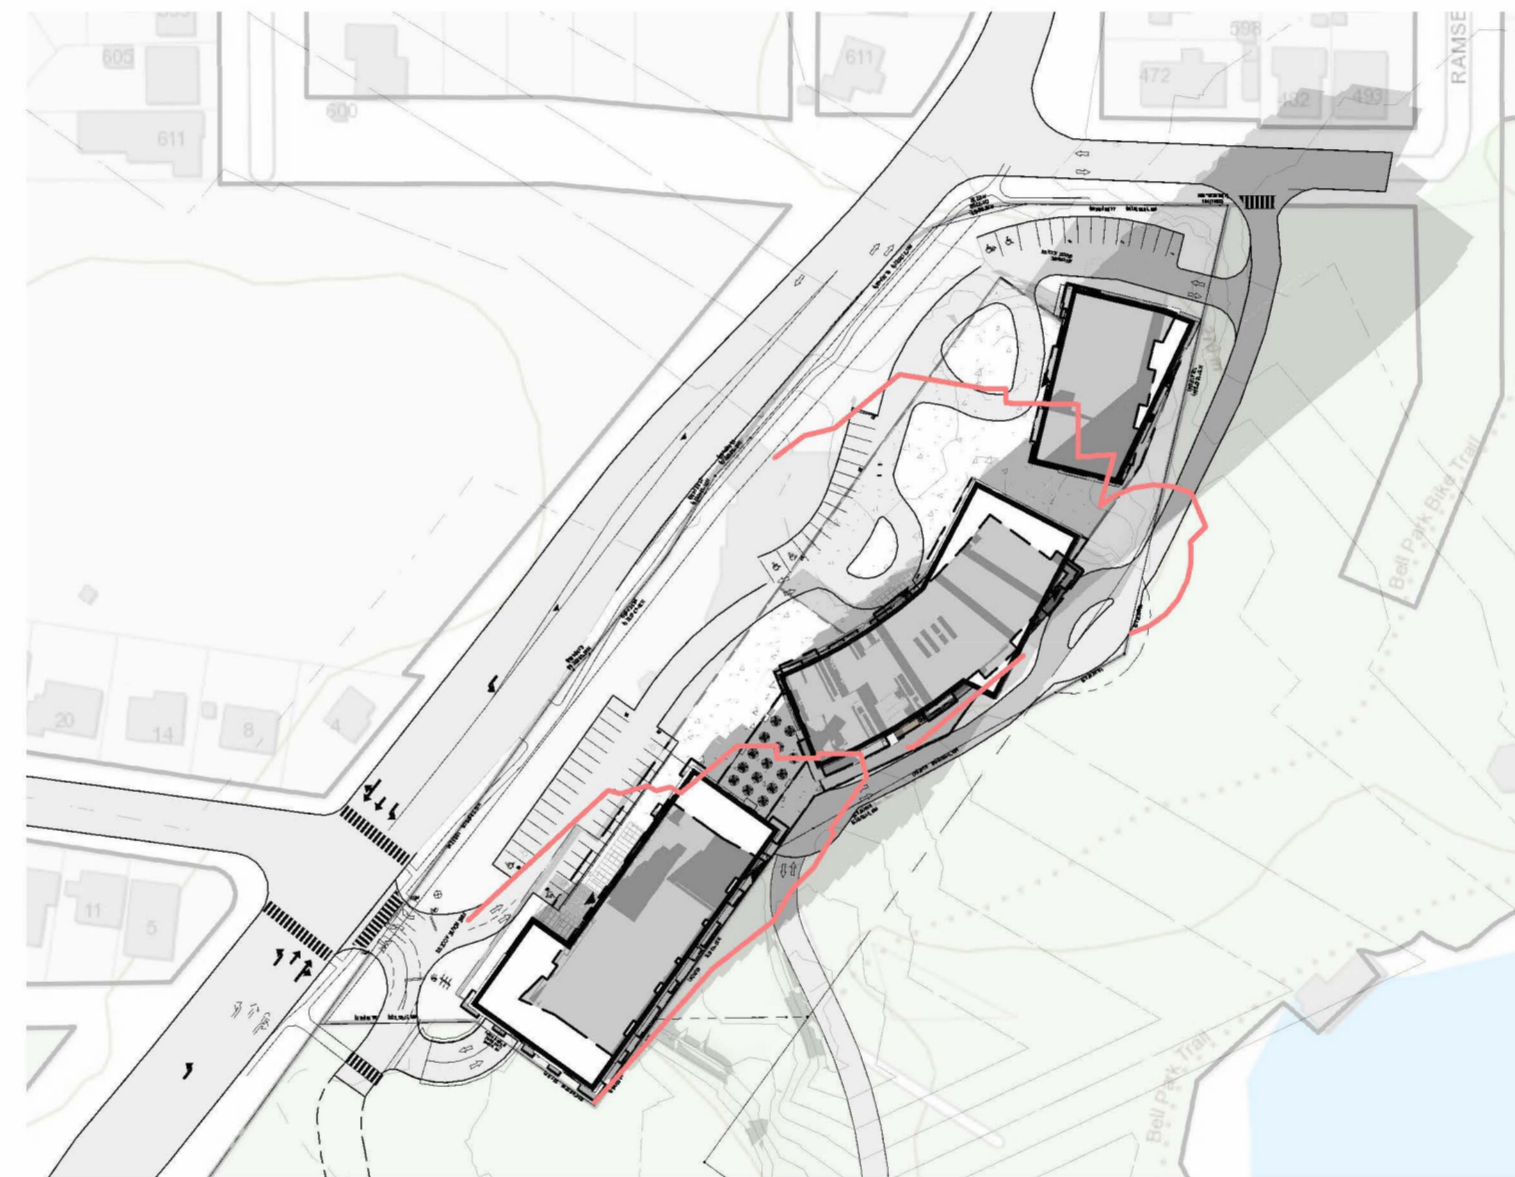

SEPTEMBER 21 3PM
1 : 1750

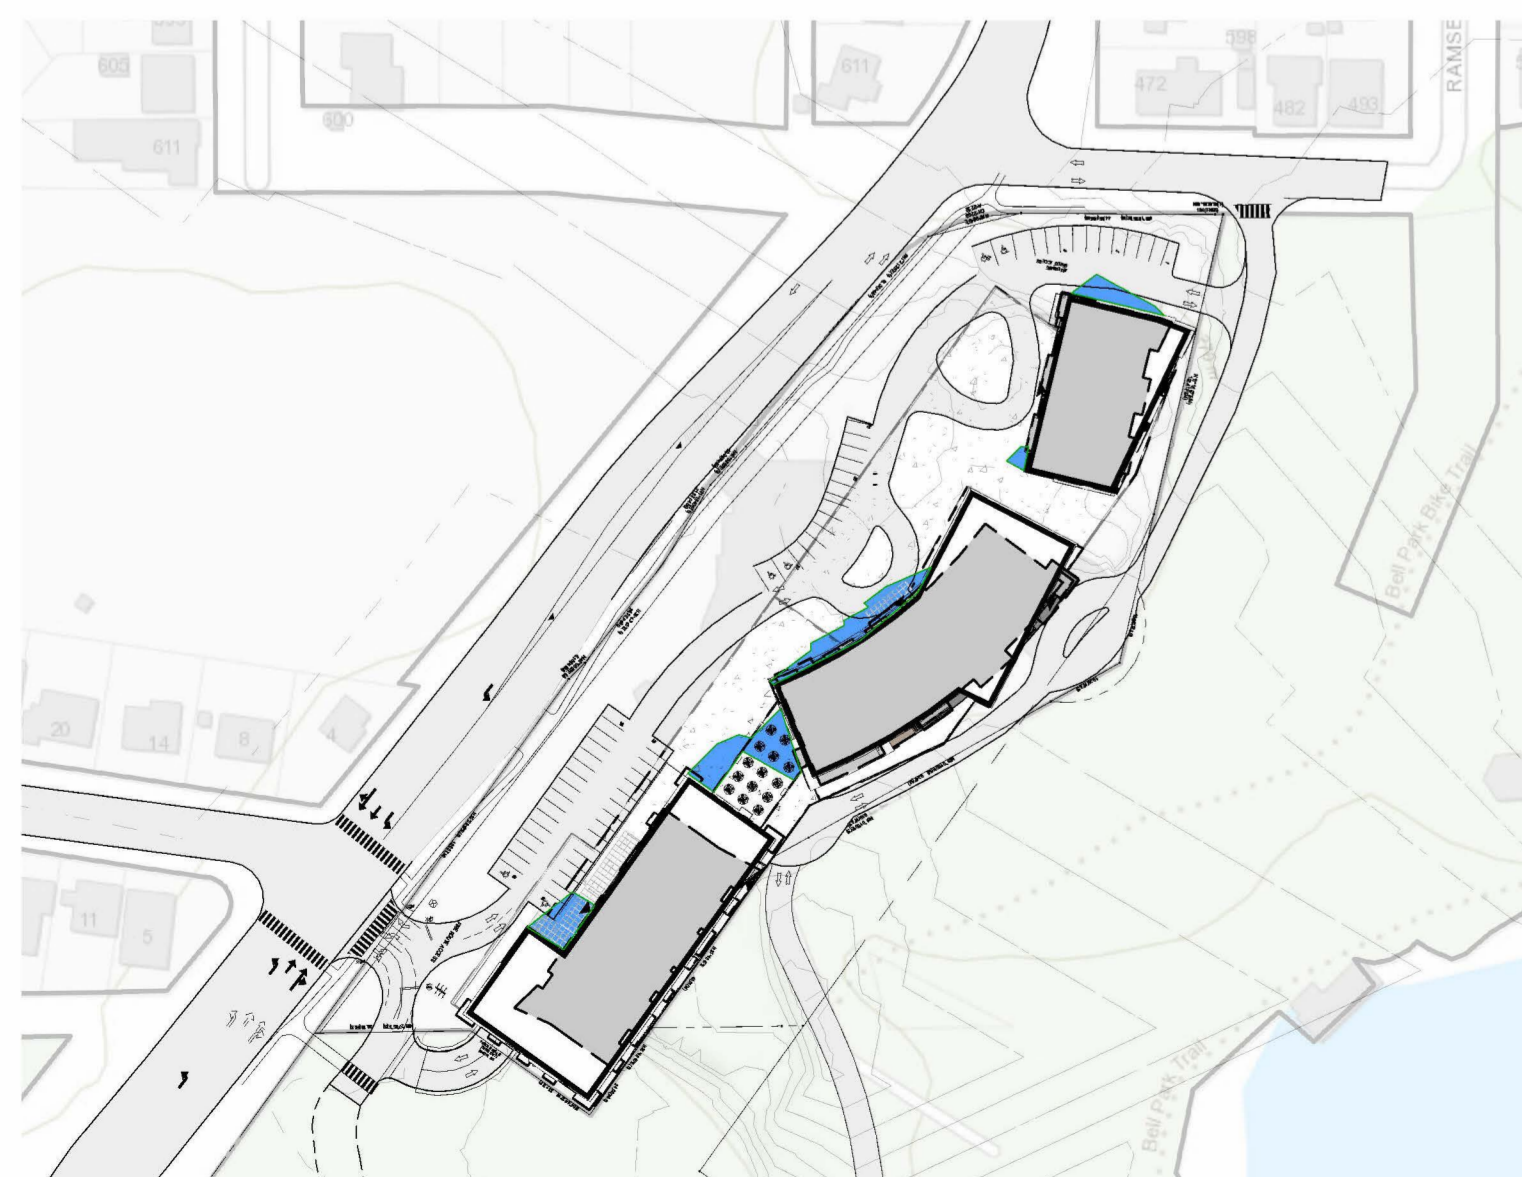


ALWAYS SHADED (DECEMBER - FEBRUARY) BASED ON OVERLAID SHADING OF THE FOLLOWING DATES/TIMES:
DECEMBER 1ST 9AM, 12PM, 3PM
FEBRUARY 21ST 9AM, 12PM, 3PM
1 : 1750

All contractors and/or trades shall verify all dimensions, notes, site and report any discrepancies prior to commencement of the work. This drawing not to be scaled, all drawings, prints and related documents are the property of the architect and must be returned upon request. Reproduction of drawings and related documents in part or in whole is strictly forbidden without written consent. Drawings to be for the purpose for which they are issued.

NO.	DATE:	REVISION:	BY:
1	JULY 29 2019	SCHEMATIC CONCEPTS	JMR/MDA
2	AUG. 7 2019	SCHEMATIC CONCEPTS	JMR/MDA
3	MAY 7 2021	PARKING GARAGE LAYOUT	CH
4	JUNE 18 2021	REVISED BLD. HEIGHTS	CH
5	AUG. 4 2022	SHADOW STUDIES	CH
6	JULY 2023	JULY SHADOWS ADDED	CH

COMMISSION:
PROPOSED MIXED USE DEVELOPMENT

700 PARIS STREET, SUDBURY, ONTARIO

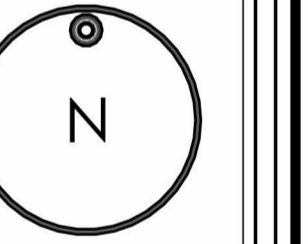


A · C · K
architects
STUDIO INC.

Architectural Office:
290 Glendale Ave. St. Catharines, ON, L2T 2L3
905 984 5545


SHEET TITLE:
SHADOW STUDY

Issued for Re-Zoning:	
Issued for Site Plan Agreement:	
Issued for Permit:	
Issued for Tender:	
Issued for Construction:	
DRAWN BY: JMR	DWG. No.
CHECKED BY: MDA	
DATE: JULY 2019	
SCALE: AS SHOWN	SS1
PROJECT No.: 2010-210	

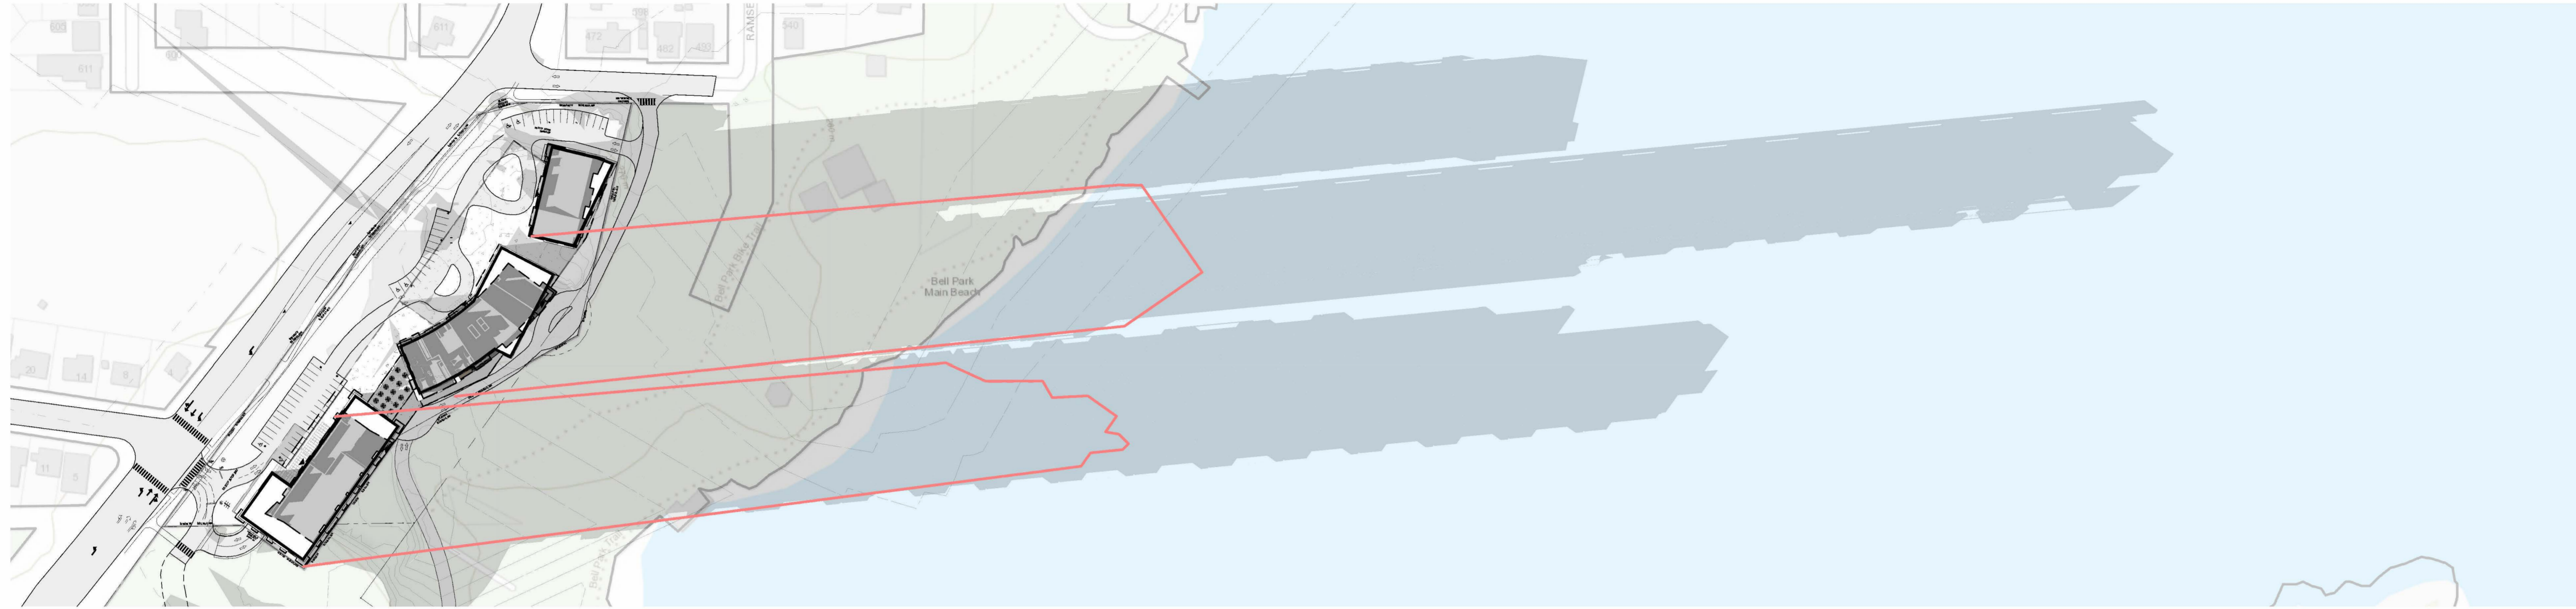

MARCH 21 6PM

1 : 1750

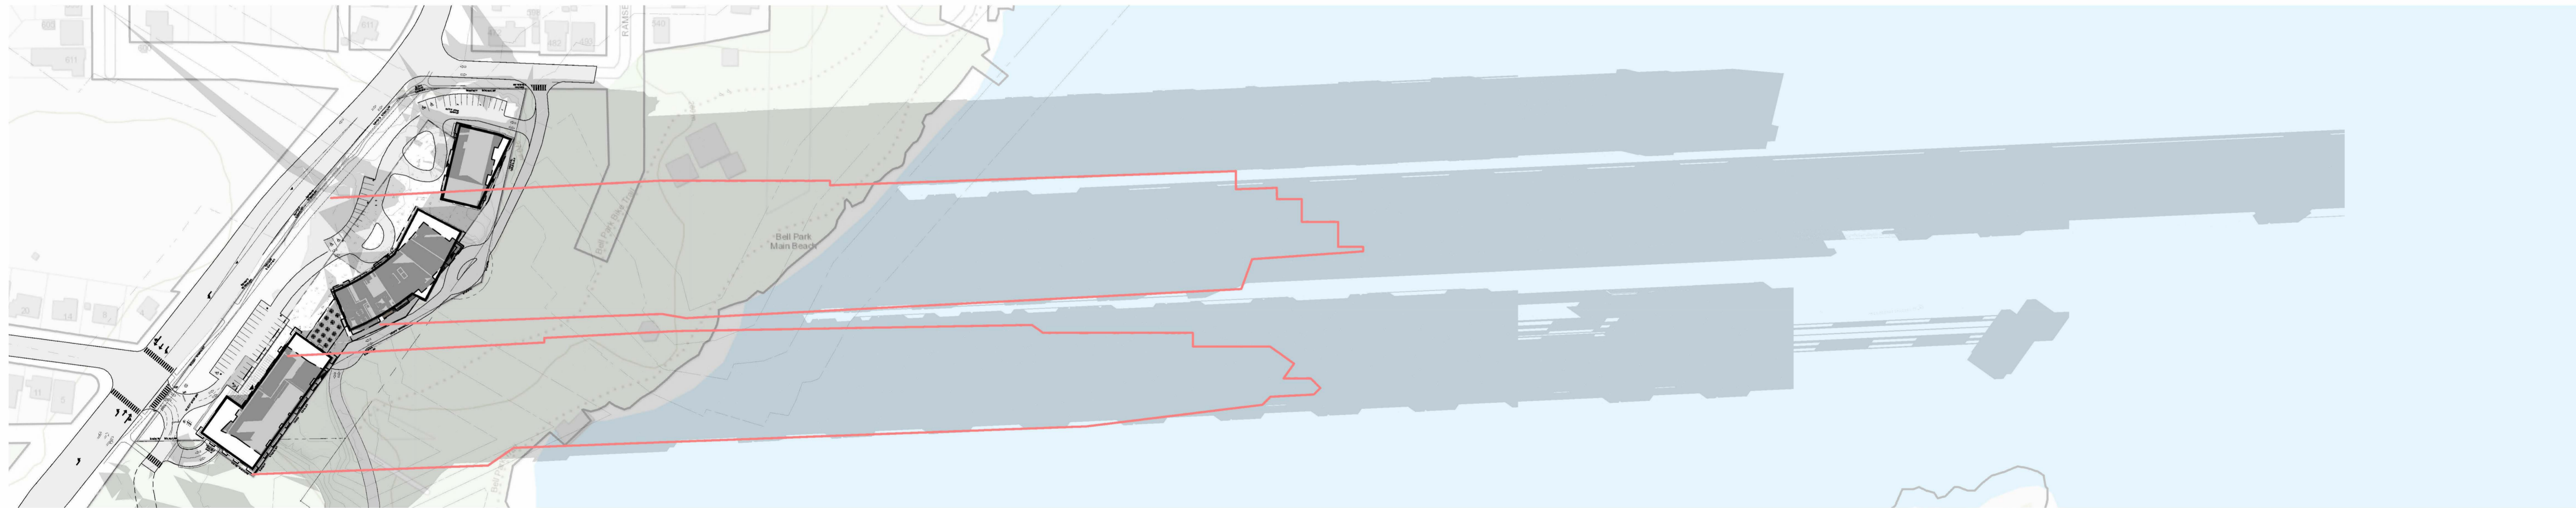

SEPTEMBER 21 6PM

1 : 1750


All contractors and/or trades shall verify all dimensions, notes, site and report any discrepancies prior to commencement of the work. This drawing not to be scaled, all drawings, prints and related documents are the property of the architect and must be returned upon request. Reproduction of drawings and related documents in part or in whole is strictly forbidden without written consent. Drawings to be for the purpose for which they are issued.

NO.	DATE:	REVISION:	BY:
1	JULY 29 2019	SCHEMATIC CONCEPTS	JMR/MDA
2	AUG. 7 2019	SCHEMATIC CONCEPTS	JMR/MDA
3	MAY 7 2021	PARKING GARAGE LAYOUT	CH
4	JUNE 18 2021	REVISED BLD. HEIGHTS	CH
5	AUG. 4 2022	SHADOW STUDIES	CH
6	JULY 2023	JULY SHADOWS ADDED	CH

COMMISSION:

PROPOSED MIXED USE DEVELOPMENT

700 PARIS STREET, SUDBURY, ONTARIO

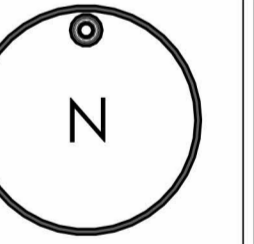

A · C · K
architects
STUDIO INC.

Architectural Office:
290 Glendale Ave. St. Catharines, ON, L2T 2L3
905 984 5545

SHEET TITLE:

SHADOW STUDY

Issued for Re-Zoning

Issued for Site Plan Agreement:

Issued for Permit:

Issued for Tender:

Issued for Construction:

DRAWN BY: JMR DWG. No.

CHECKED BY: MDA

DATE: JULY 2019

SCALE: AS SHOWN

PROJECT No.: 2010-210

SS2