



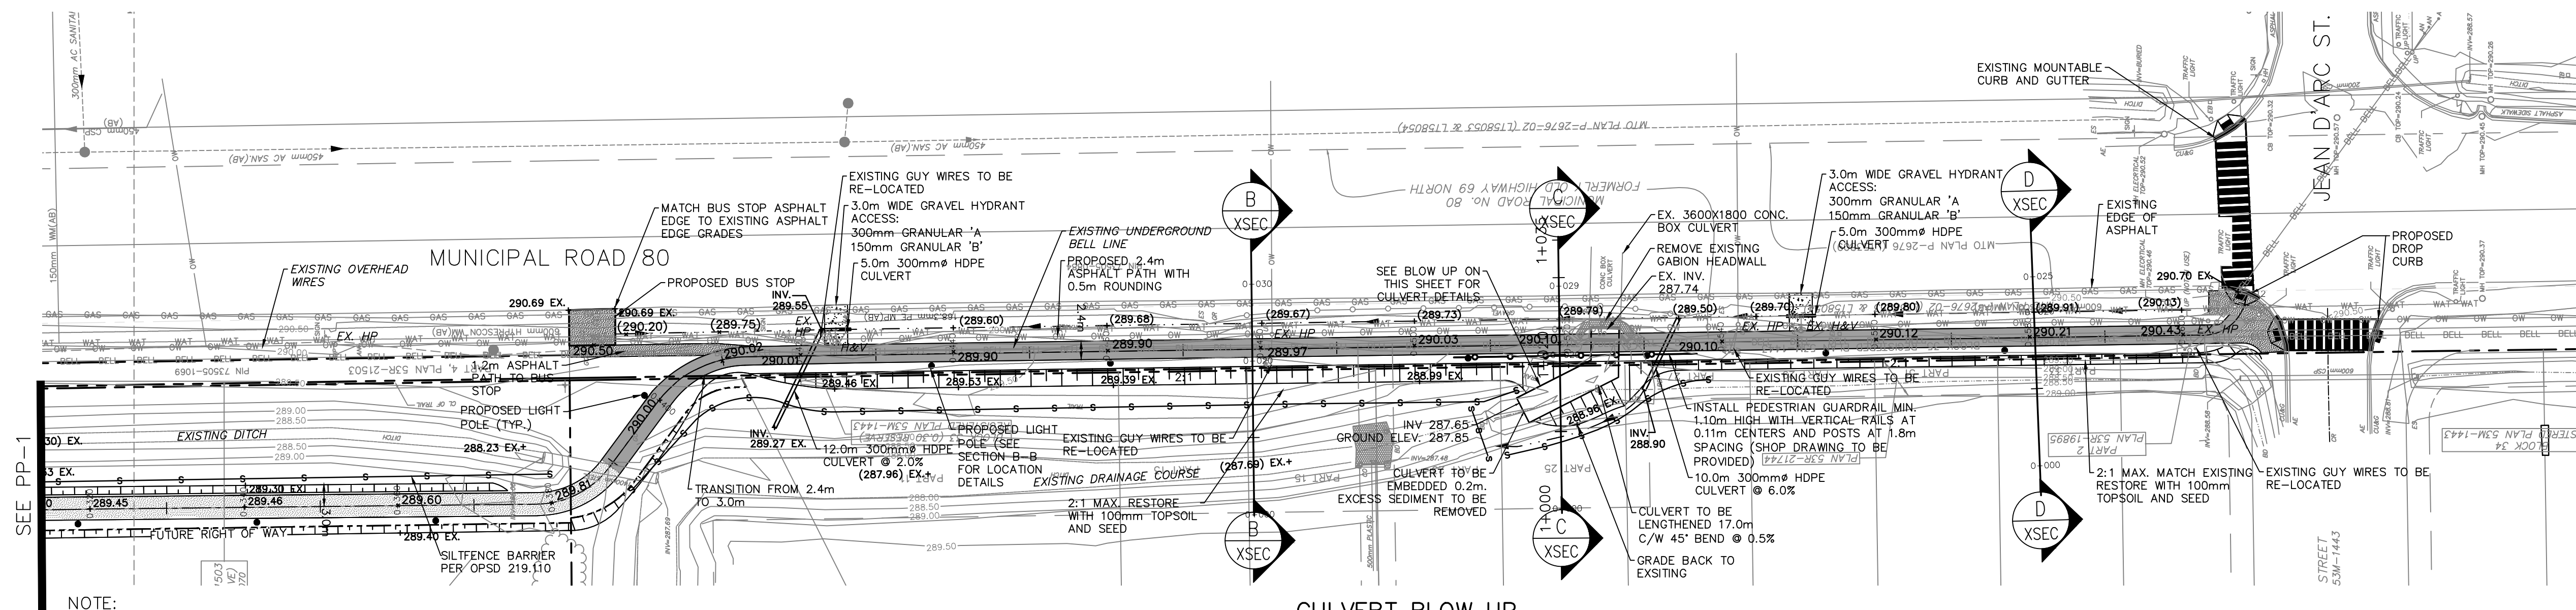


NOTE:
CONTRACTOR TO PROVIDE TEMPORARY
FLOW DIVERSION PLAN FOR BOX
CULVERT EXTENSION

CULVERT BLOW UP SCALE 1:250

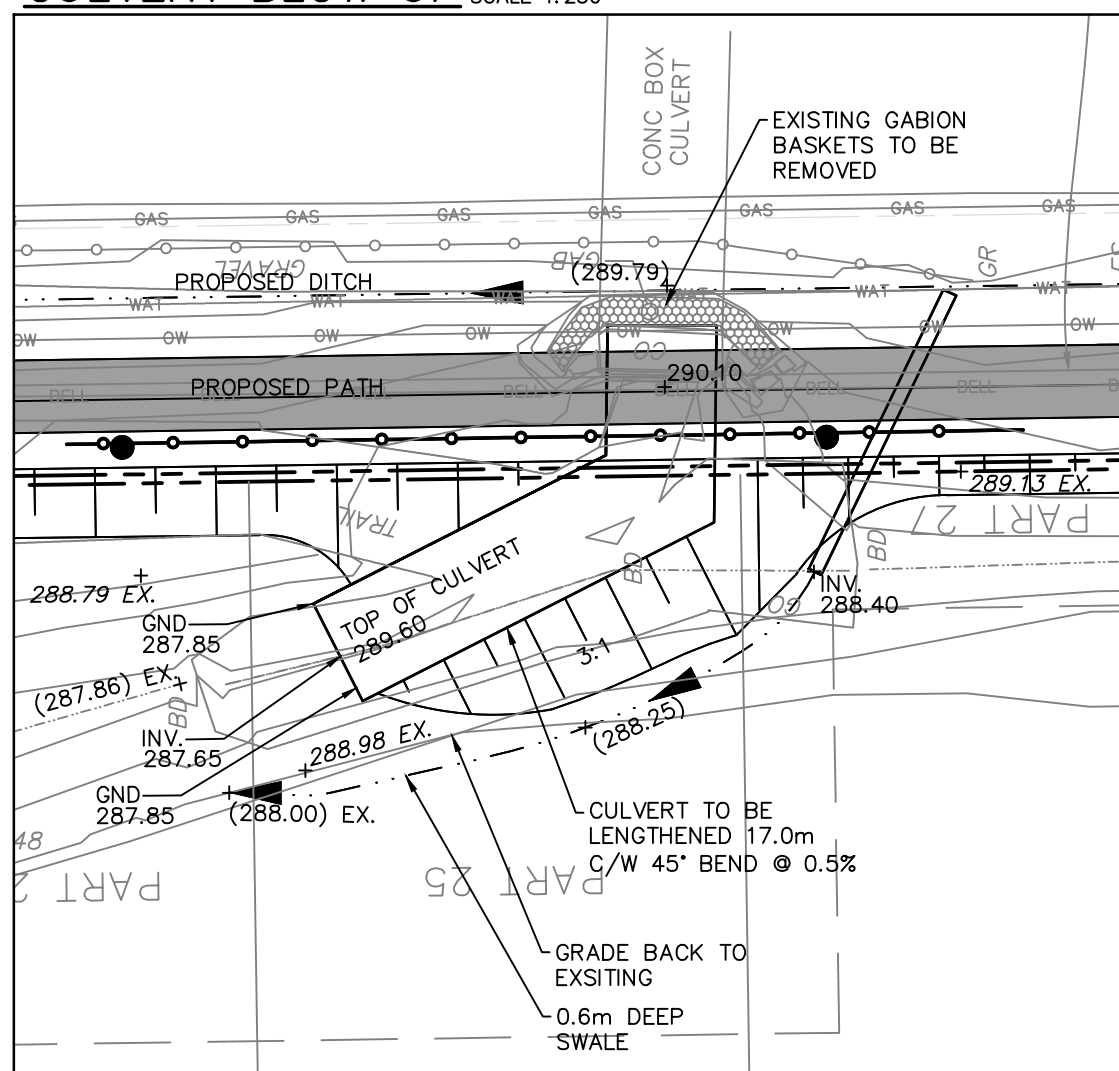

LEGEND

- 221.0 — CONTOUR
- WAT — EXISTING WATERMAIN
- OH — EXISTING OVERHEAD HYDRO
- BELL — EXISTING UNDERGROUND BELL LINE
- GAS — EXISTING GAS LINE
- PROPOSED LIGHT POLE
- x 318.00 PROPOSED ELEVATION
- x 318.00 PROPOSED SWALE ELEVATION
- 318.00 EX. EXISTING ELEVATION
- S — S SILT FENCE
- — — PROPOSED SWALE CENTERLINE

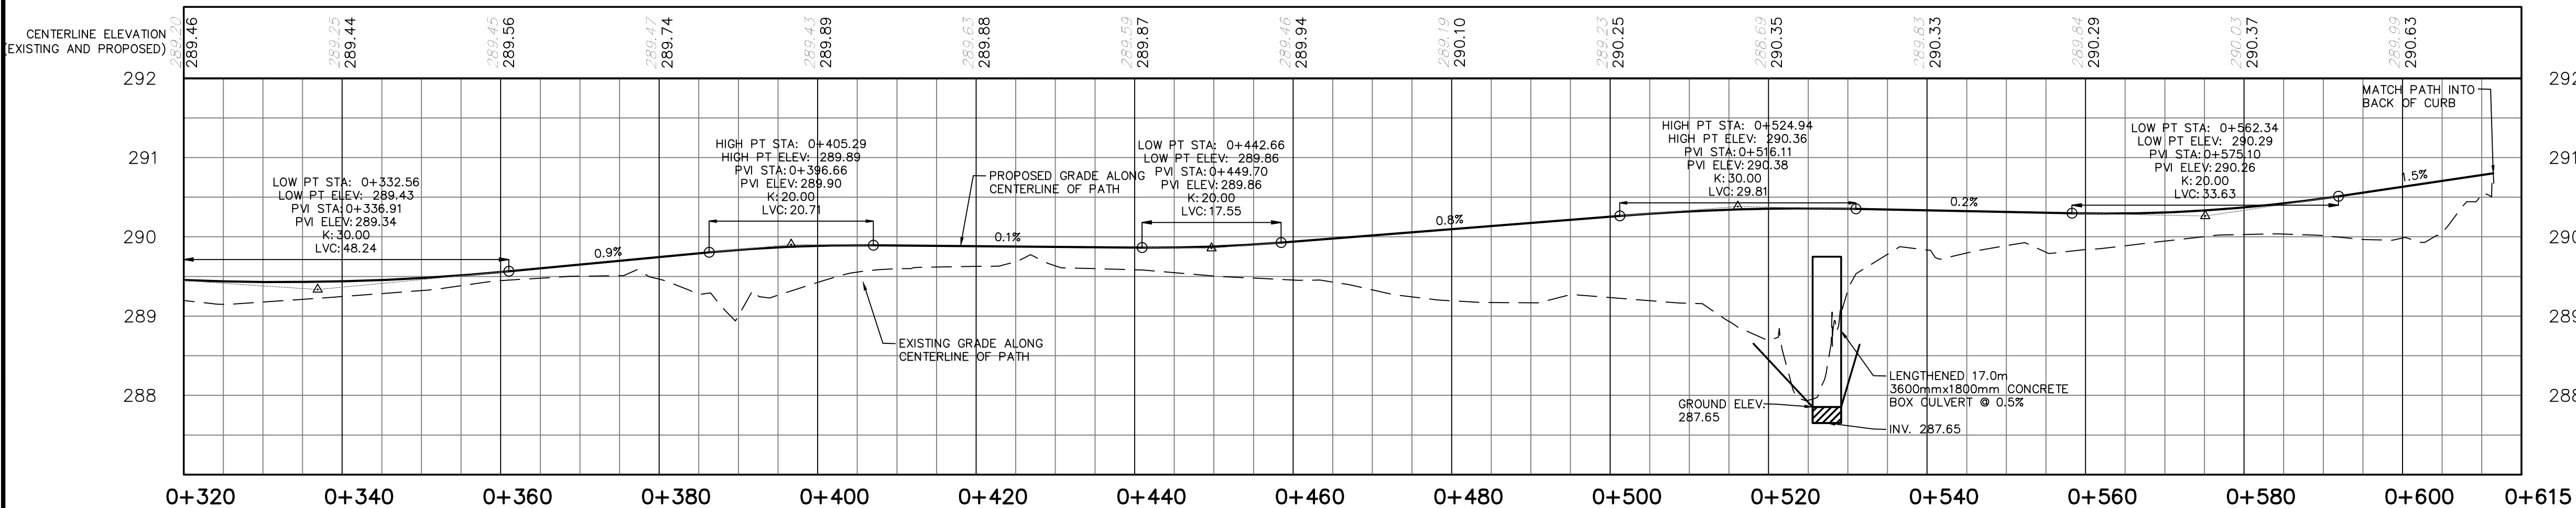

The position of existing above ground and underground utilities and facilities are not necessarily shown on the drawings, and where shown, the accuracy of the position of such utilities and facilities is not guaranteed. Before starting work, the contractor shall confirm the exact location of all existing utilities and facilities, and shall assume all liability for damage to them

Drawings shall not be used for construction unless sealed and signed. All work to be performed in accordance with the Occupational Health & Safety Act 1990.

Any errors and/or omissions shall be reported to Pinestone Engineering Ltd. without delay.



KEY MAP


NOTES

1. SITE PLAN INFORMATION PROVIDED BY CRITCHLEY HILL ARCHITECTS INC.
2. TOPOGRAPHIC SURVEY BY TULLOCH GEOMATICS INC.

BENCHMARK

BM#1
TOP NUT OF HYDRANT
ELEVATION 290.93

17	24.07.10	SWM POND ADDITION	G.N.
16	24.05.28	REVISED PER CITY COMMENTS	G.N.
15	24.02.15	REVISED PATH LOCATION	G.N.
14	24.01.22	REVISED PATH LOCATION	G.N.
13	23.11.26	REVISED PER CITY COMMENTS	G.N.
12	23.11.15	LIGHT POLE LOCATION REVISION	G.N.
11	23.10.18	BUS STOP ADDITION	G.N.
10	23.08.14	REVISED PER CITY COMMENTS	G.N.
9	23.06.06	INTERNAL GRADING REVISION	G.N.
8	23.05.24	ISSUED FOR CONSTRUCTION	G.N.
7	23.03.21	ISSUED FOR TENDER	G.N.
6	23.01.31	SITE PLAN REVISION/ISSUED FOR TENDER	G.N.
5	22.11.09	REVISED PER CITY COMMENTS	G.N.
4	22.06.22	ADDENDUM #2	S.M.
3	22.06.01	GRADING AND SIDEWALK REVISION	S.M.
2	22.04.15	GRADING REVISION	G.N.
1	21.11.03	SITE PLAN REVISION	G.N.
NO.	YY.MM.DD	REVISION	BY

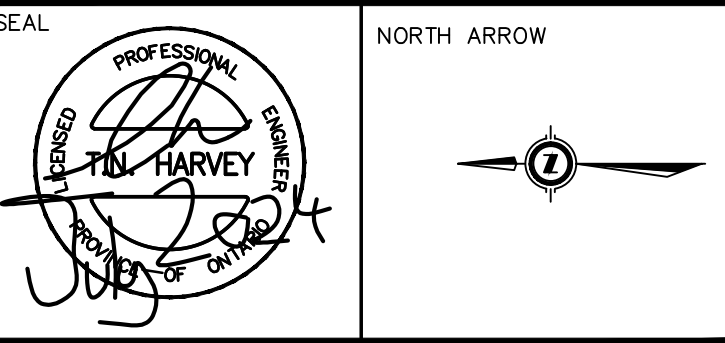


DESIGN BY:	L.T.
DRAWN BY:	S.M.
CHECKED	L.T.
DATE:	JUNE 2022
SCALE:	H 1:500 V 1:50

CLIENT/PROJECT
NEW FRENCH CATHOLIC ELEMENTARY
SCHOOL & CHILD CARE CETNRE
VAL THERÈSE, GREATER SUDBURY,
ONTARIO

DRAWING TITLE	PROPOSED SIDE WALK PLAN AND PROFILE STA. 0+320 TO STA. 0+622
PROJECT NO.	22-11625
DRAWING NO.	PP-2
REVISION	17


SECTION A-A

SCALE H 1:150 V 1:30

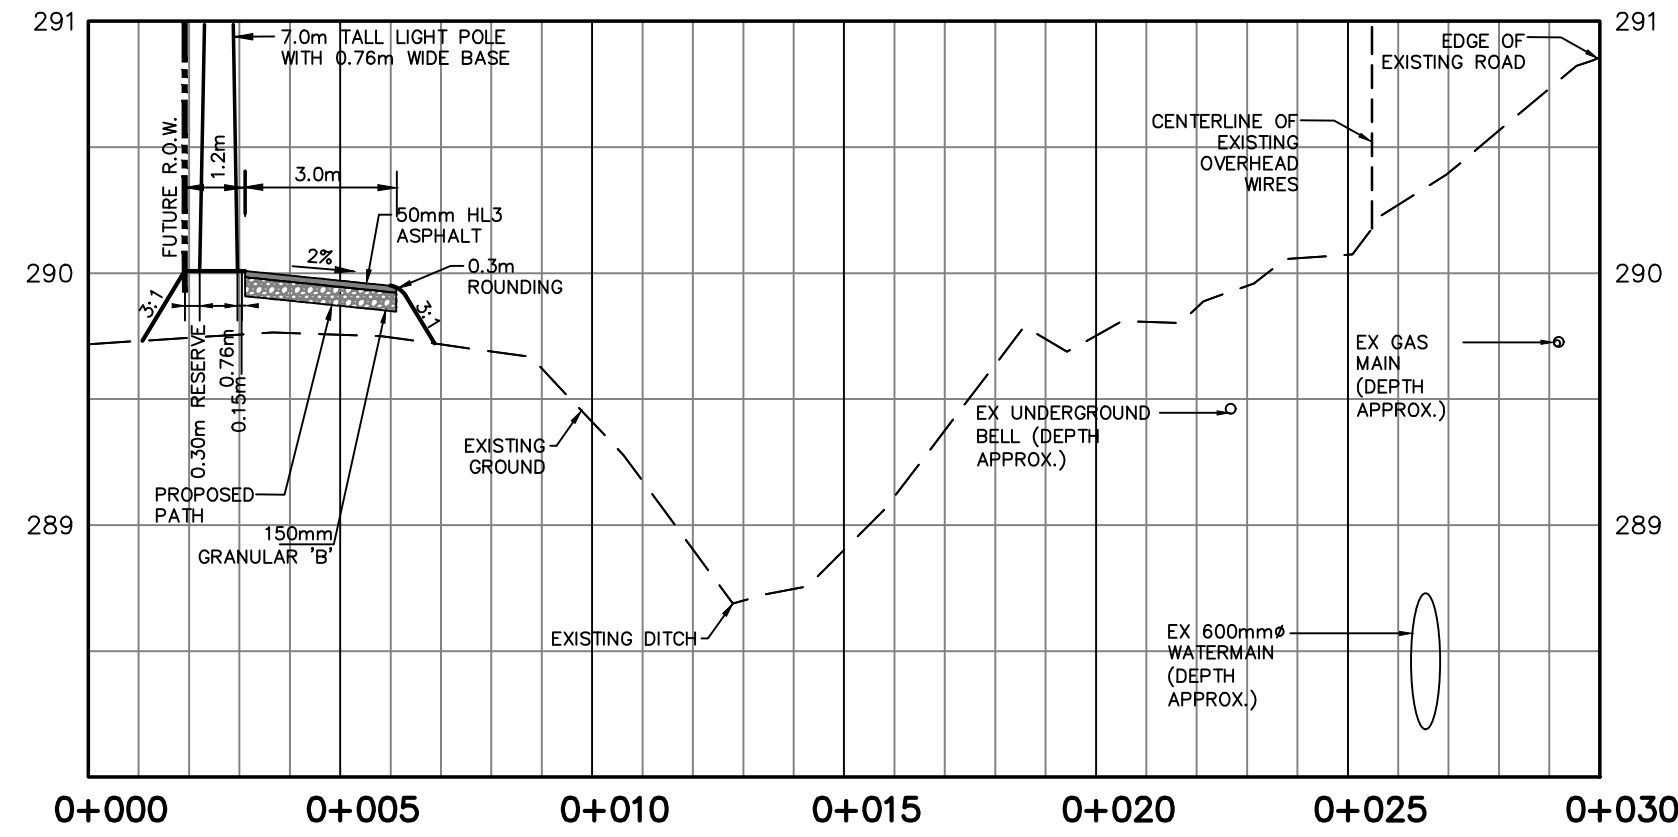


SECTION B-B

SCALE H 1:300 V 1:30

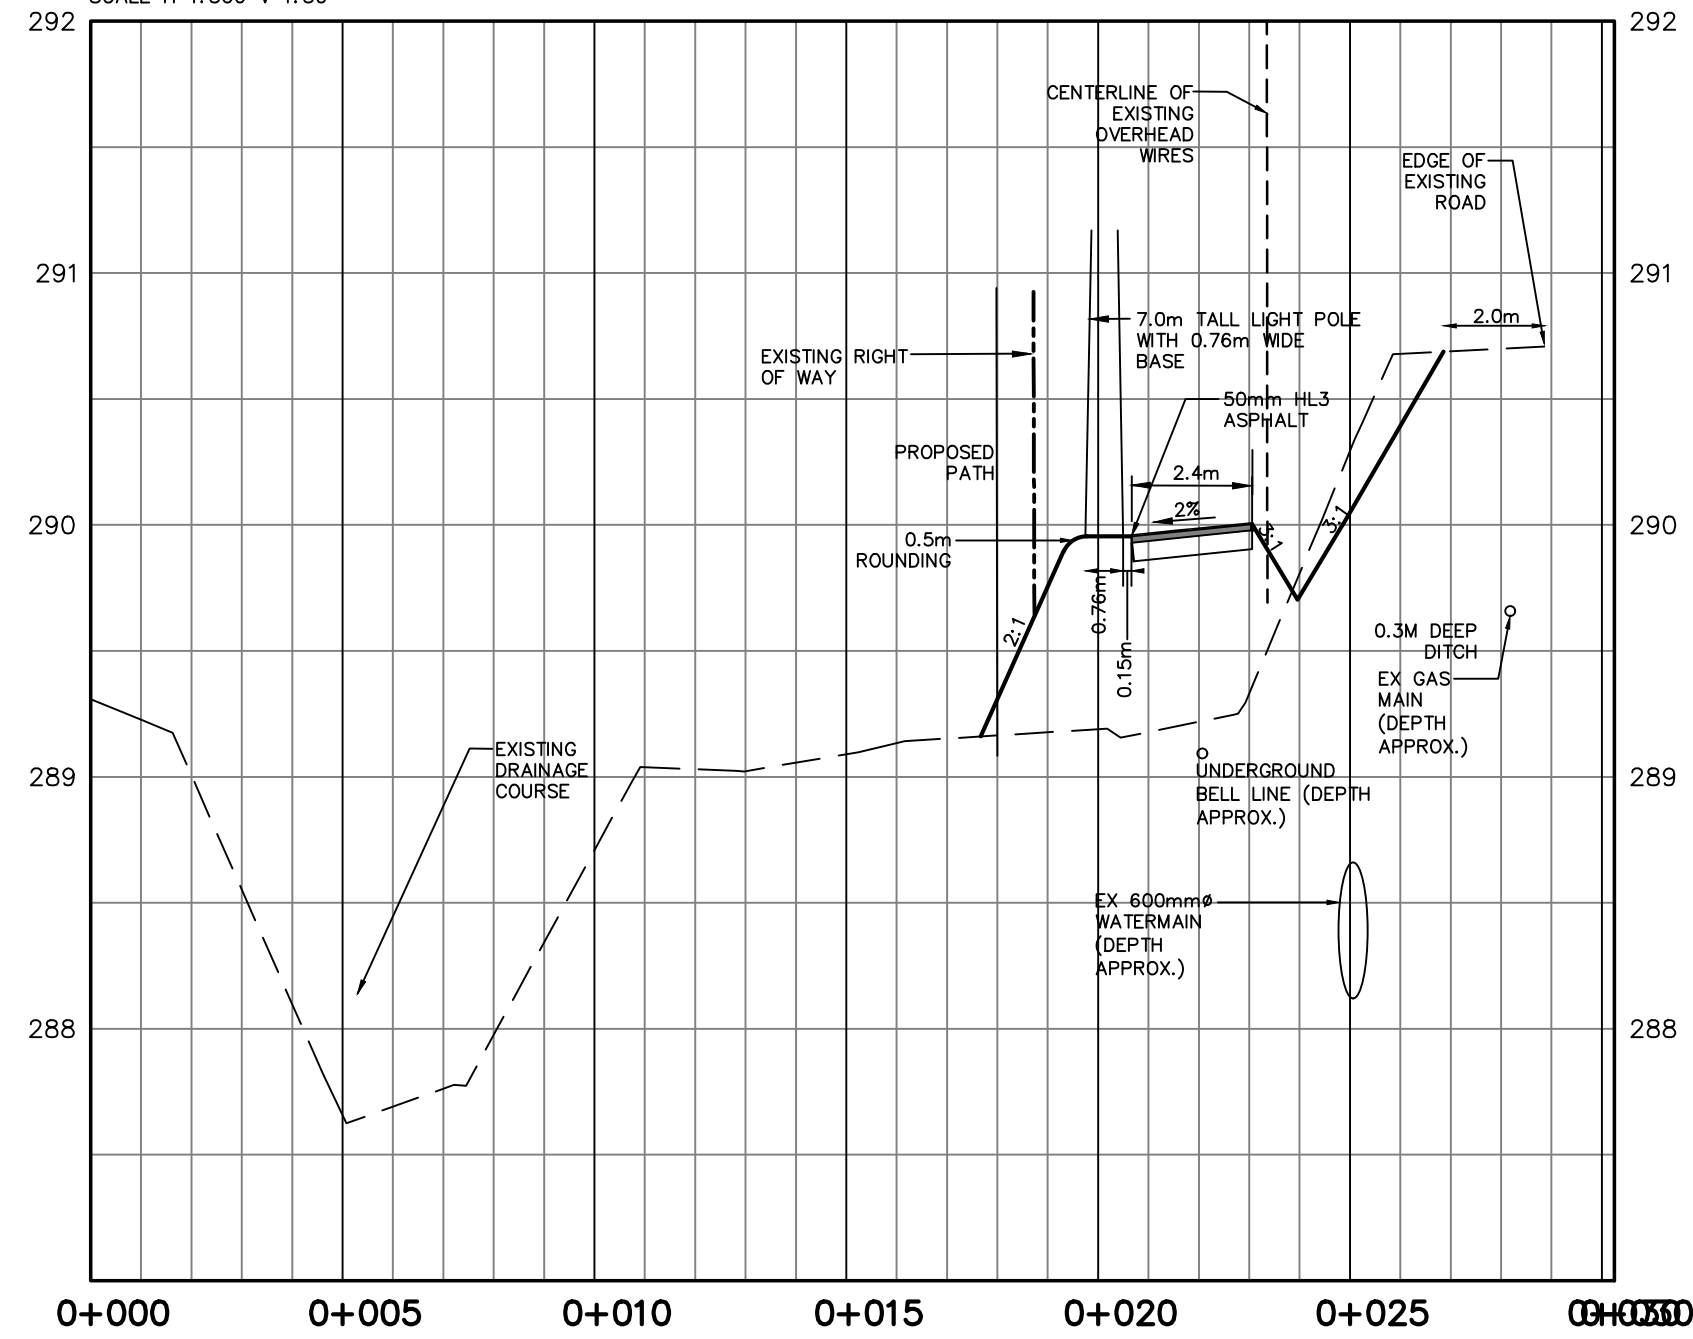


SECTION C-C

SCALE H 1:300 V 1:30

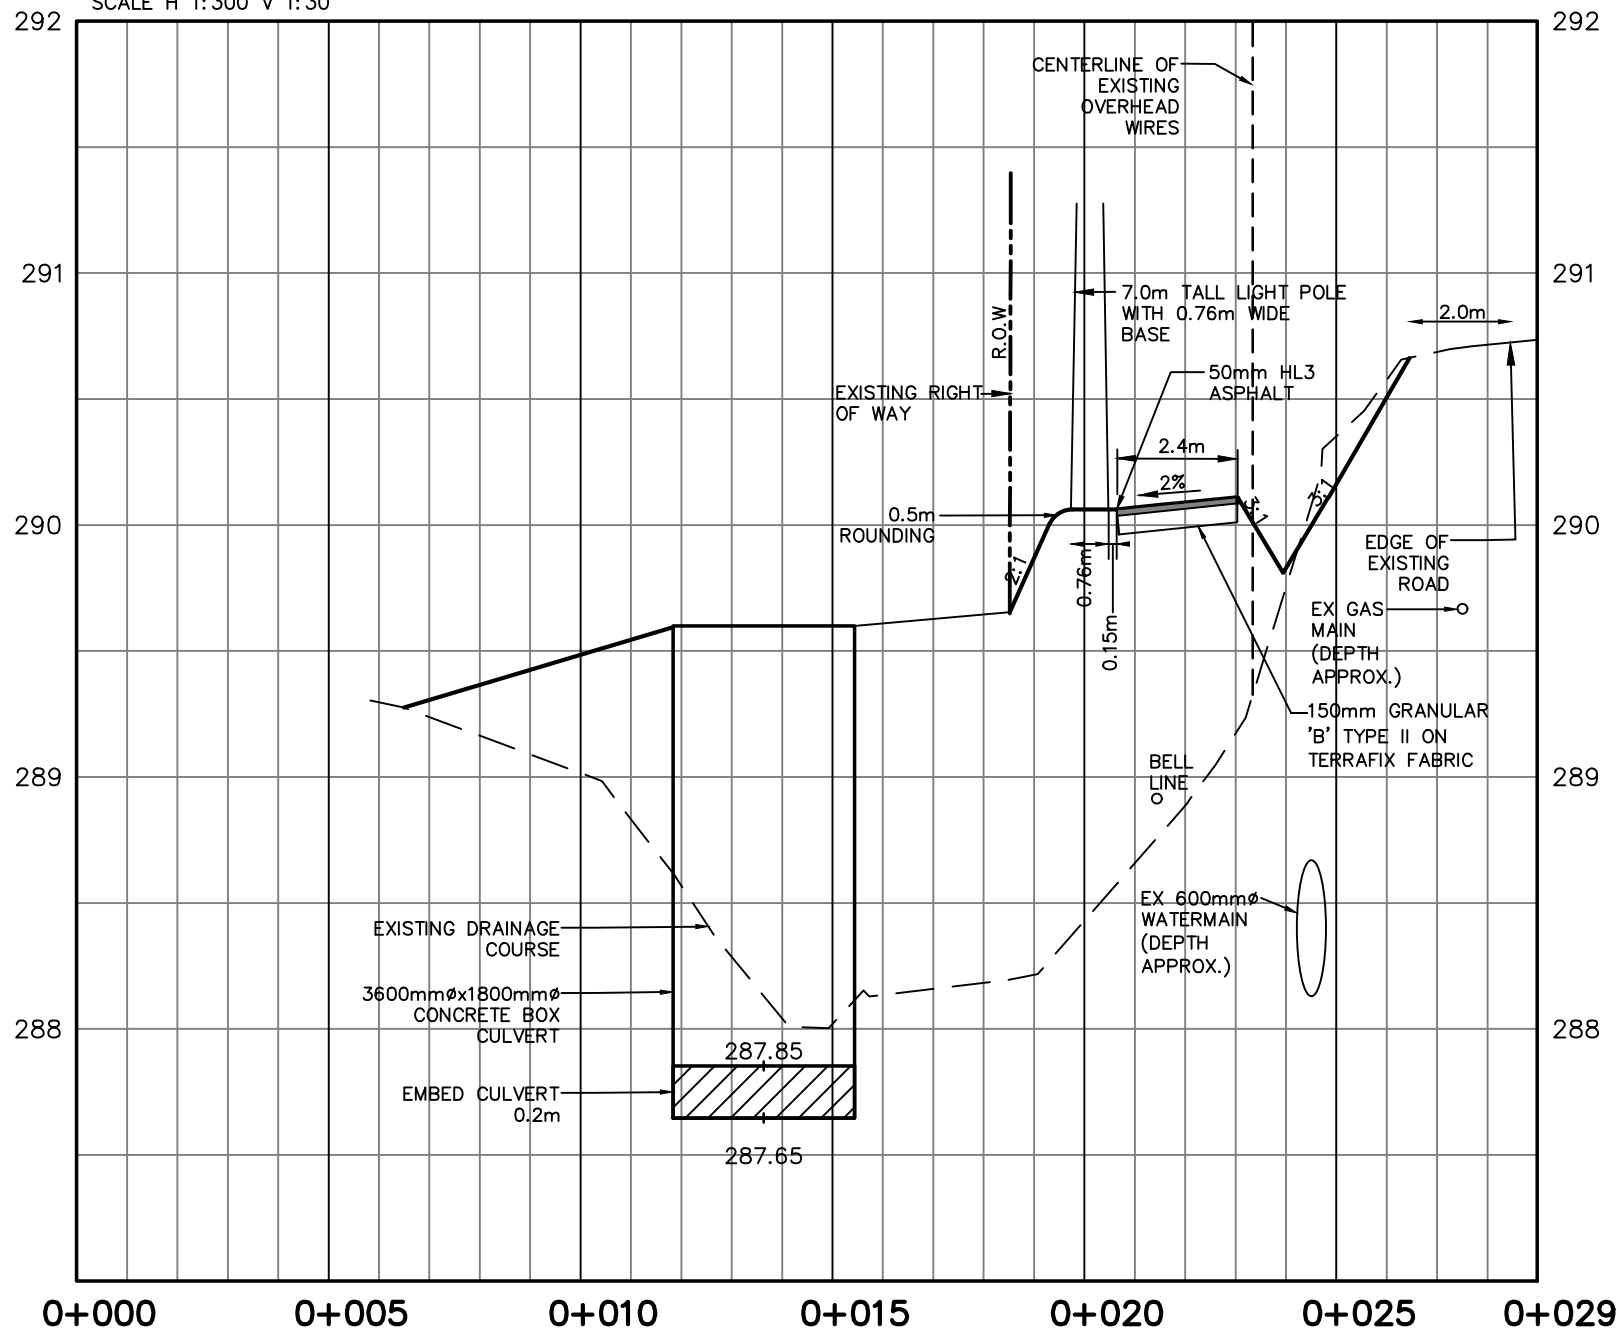

SECTION D-D

SCALE H 1:150 V 1:30

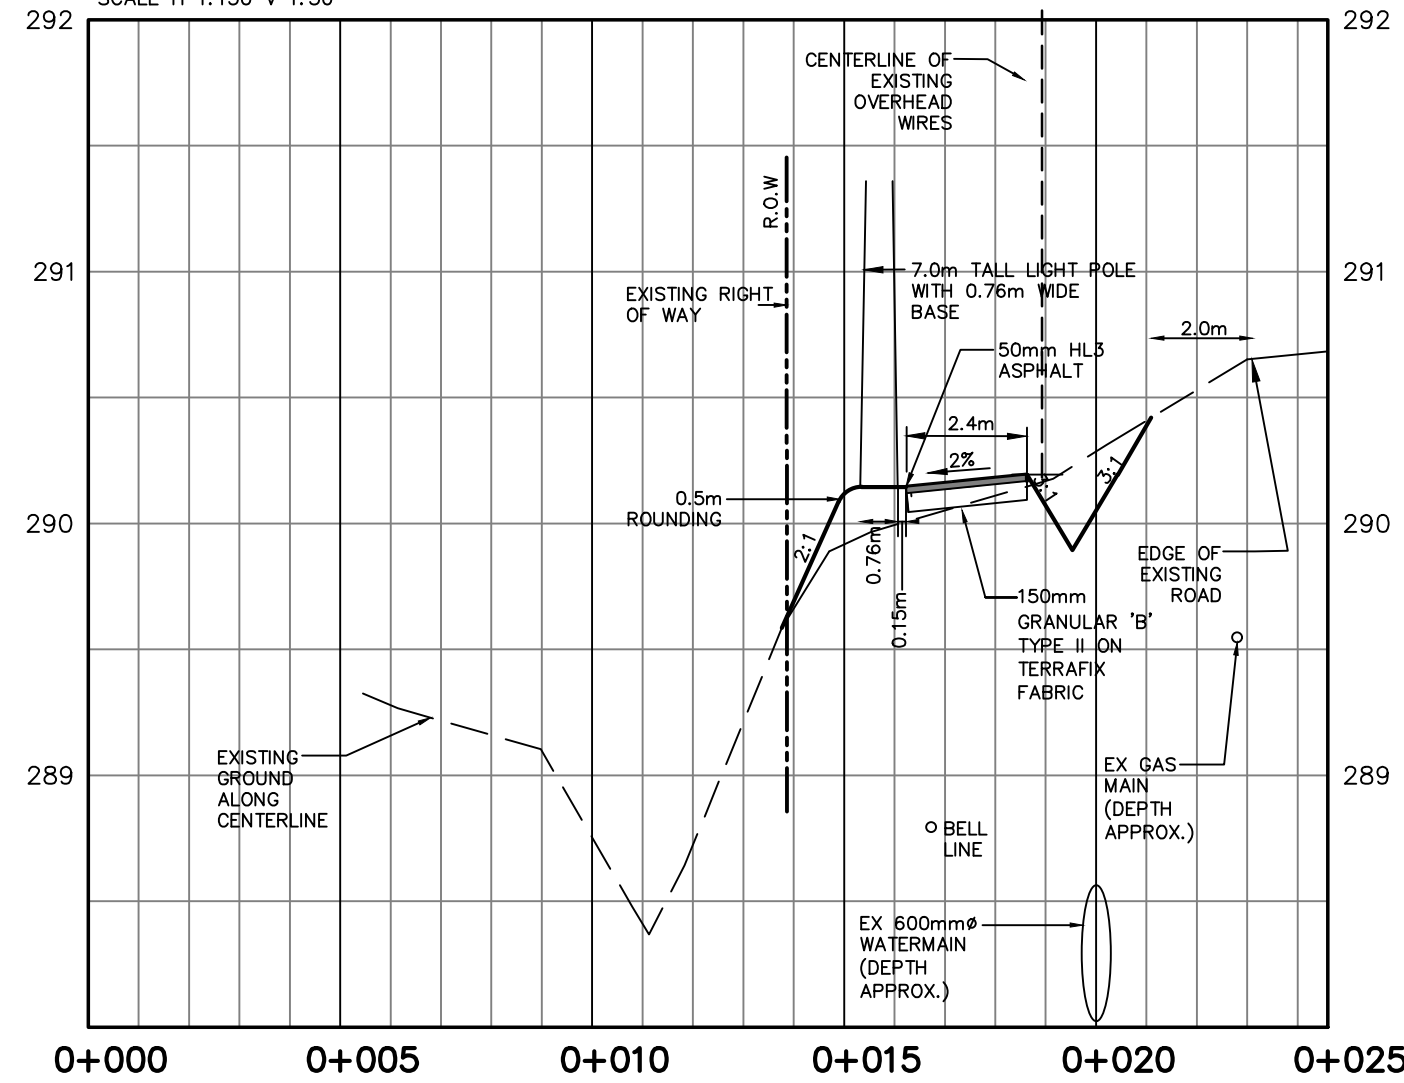

The position of existing above ground and underground utilities and facilities are not necessarily shown on the drawings, and where shown, the accuracy of the position of such utilities and facilities is not guaranteed. Before starting work, the contractor shall confirm the exact location of all existing utilities and facilities, and shall assume all liability for damage to them.

Drawings shall not be used for construction unless sealed and signed. All work to be performed in accordance with the Occupational Health & Safety Act 1990.

Any errors and/or omissions shall be reported to Pinestone Engineering Ltd. without delay.



KEY MAP


NOTES

1. SITE PLAN INFORMATION PROVIDED BY CRITCHLEY HILL ARCHITECTS INC.
2. TOPOGRAPHIC SURVEY BY TULLOCH GEOMATICS INC.

BENCHMARK

BM#1
TOP OF HYDRANT
ELEVATION 290.93

17	24.07.10	SWM POND ADDITION	G.N.
16	24.05.06	REVISED PER CITY COMMENTS	G.N.
15	24.02.15	REVISED PATH LOCATION	G.N.
14	24.01.22	REVISED PATH LOCATION	G.N.
13	23.11.26	REVISED PER CITY COMMENTS	G.N.
12	23.11.15	LIGHT POLE LOCATION REVISION	G.N.
11	23.10.18	BUS STOP ADDITION	G.N.
10	23.08.14	REVISED PER CITY COMMENTS	G.N.
9	23.06.06	INTERNAL GRADING REVISION	G.N.
8	23.05.24	ISSUED FOR CONSTRUCTION	G.N.
7	23.03.21	ISSUED FOR TENDER	G.N.
6	23.01.31	SITE PLAN REVISION/ISSUED FOR TENDER	G.N.
5	22.11.09	REVISED PER CITY COMMENTS	G.N.
4	22.06.22	ADDENDUM #2	S.M.
3	22.06.01	GRADING AND SIDEWALK REVISION	S.M.
2	22.04.15	GRADING REVISION	G.N.
1	21.11.03	SITE PLAN REVISION	G.N.
NO.	YY.MM.DD	REVISION	BY

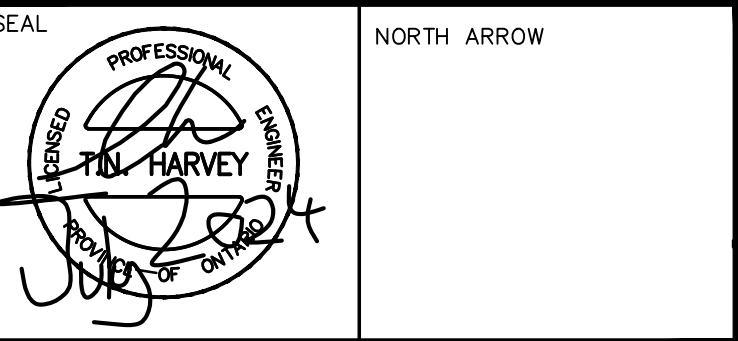

DESIGN BY:	L.T.
DRAWN BY:	S.M.
CHECKED:	L.T.
DATE:	JUNE 2022
SCALE:	AS NOTED

CLIENT/PROJECT
NEW FRENCH CATHOLIC ELEMENTARY
SCHOOL & CHILD CARE CETNRE
VAL THÉRÈSE, GREATER SUDBURY,
ONTARIO

DRAWING TITLE CROSS SECTIONS		
PROJECT NO. 22-11625	DRAWING NO. XSEC	REVISION 17

