
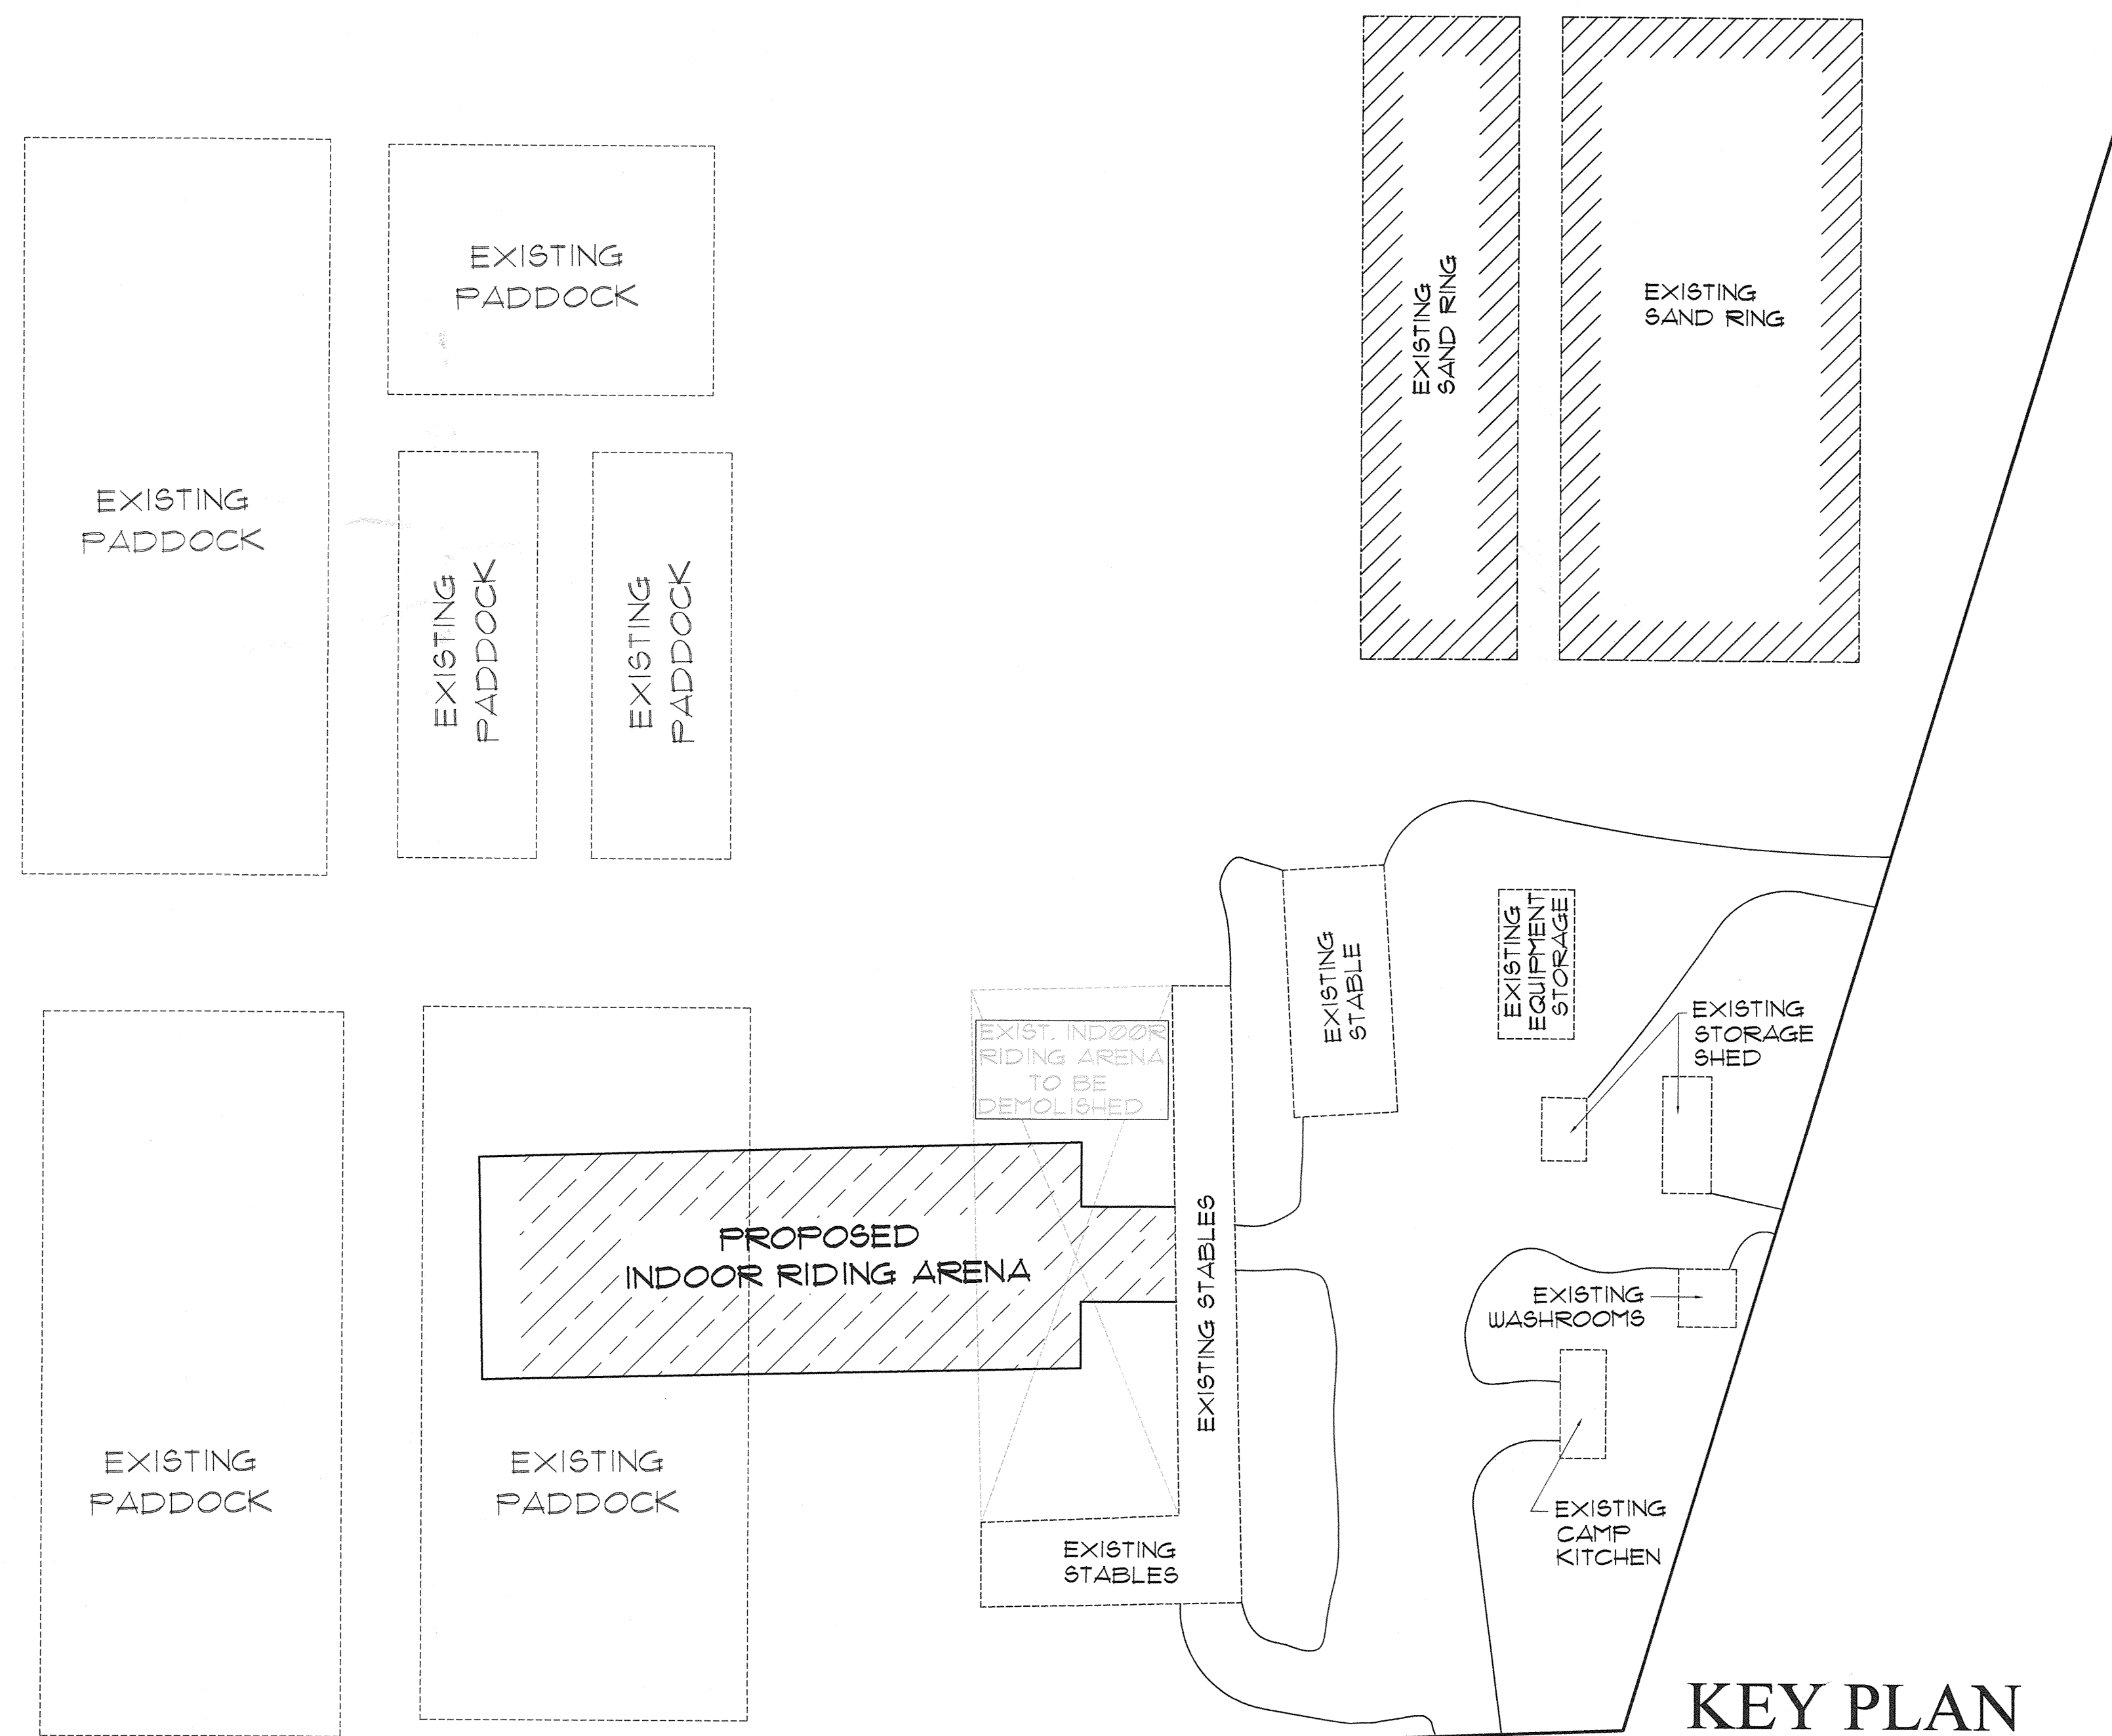


FOOTHILLS FARM

PROPOSED INDOOR RIDING RING

5715 NICKEL OFFSET RD., CHELMSFORD , ONTARIO

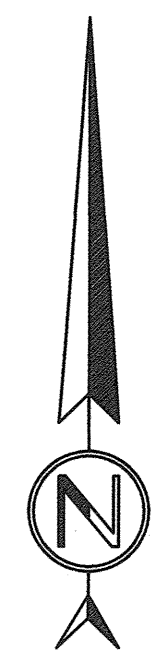


KEY PLAN

LIST OF DRAWINGS:

C-100	PROJECT INFORMATION KEY PLAN
D6-100	FOUNDATION PLAN & DETAILS
D6-101	FLOOR PLAN
D6-102	ROOF FRAMING PLAN
D6-103	ELEVATIONS
D6-104	SECTIONAL ELEVATIONS & TYPICAL DETAILS
N-100	SPECIFICATION & NOTES

BUILDING INFORMATION:


GROSS FLOOR AREAS (SQ. FT.)	
RIDING RING	17,653.6
SUPPORT AREA	2,405.0
TOTAL	20,058.6

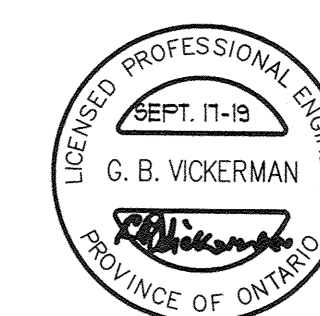

GRANVILLE B. VICKERMAN & ASSOCIATES

Consulting Engineers+Project Managers

1414 LASALLE BLVD.
SUDBURY, ONTARIO P3A 1Z6
TEL: 705-566-6339
FAX: 705-566-1744
Email: vickerman@gbva.on.ca

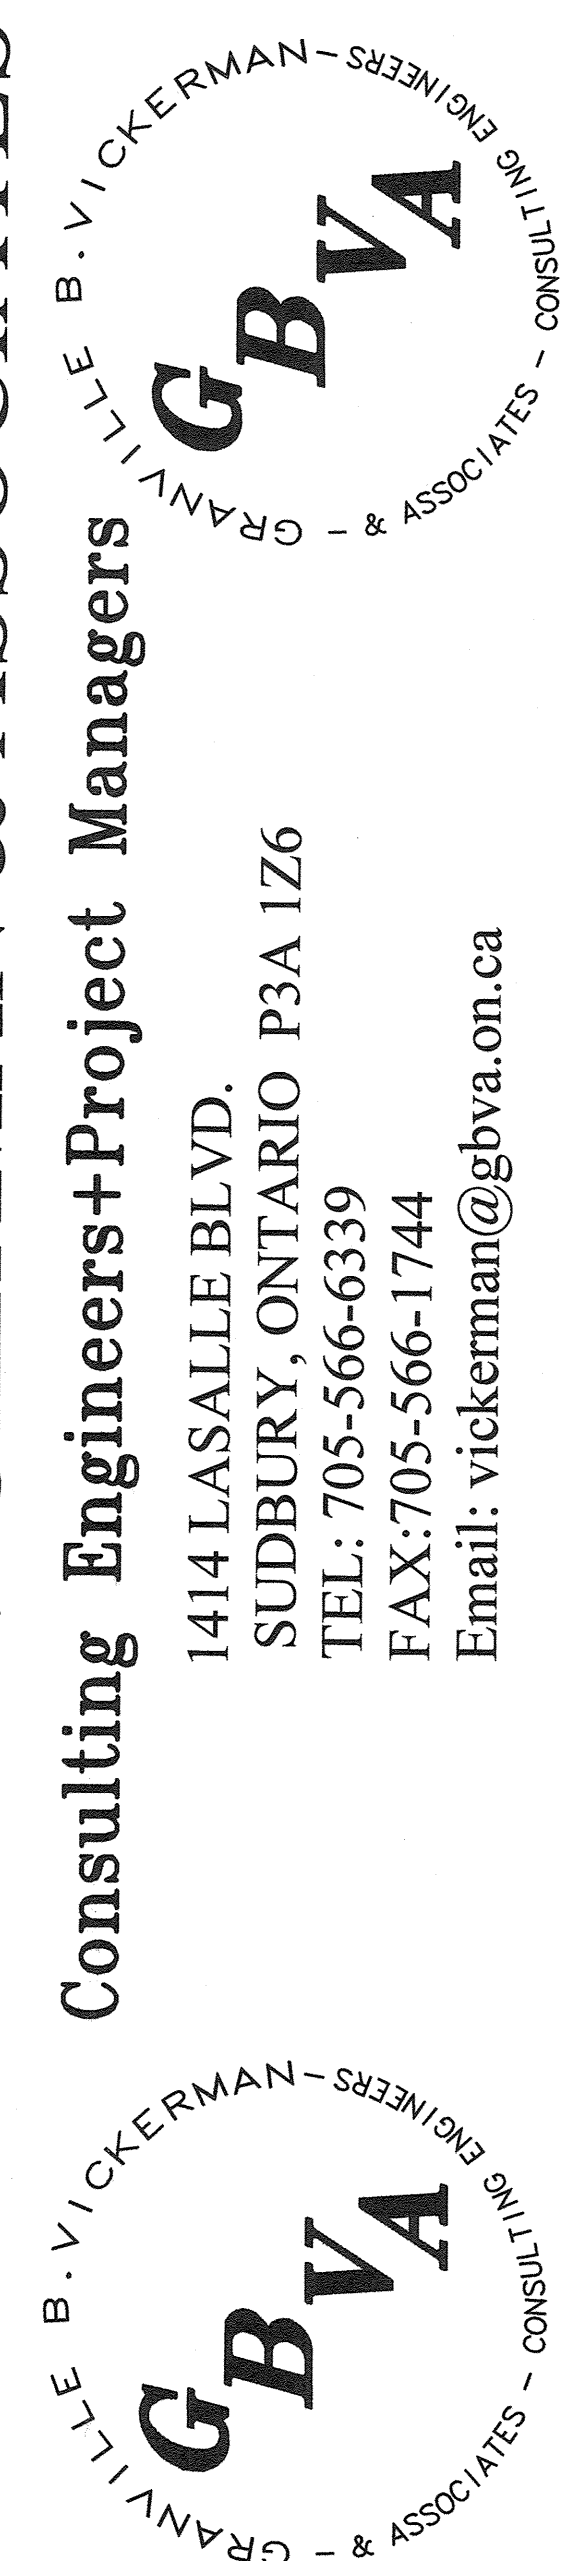

SCALE
As shown
DATED
SEPT. 2019
DRAWN BY:
TE/GBV

DWG. No.
C-100

RECEIVED

SEP 19 2019

BUILDING SERVICES