


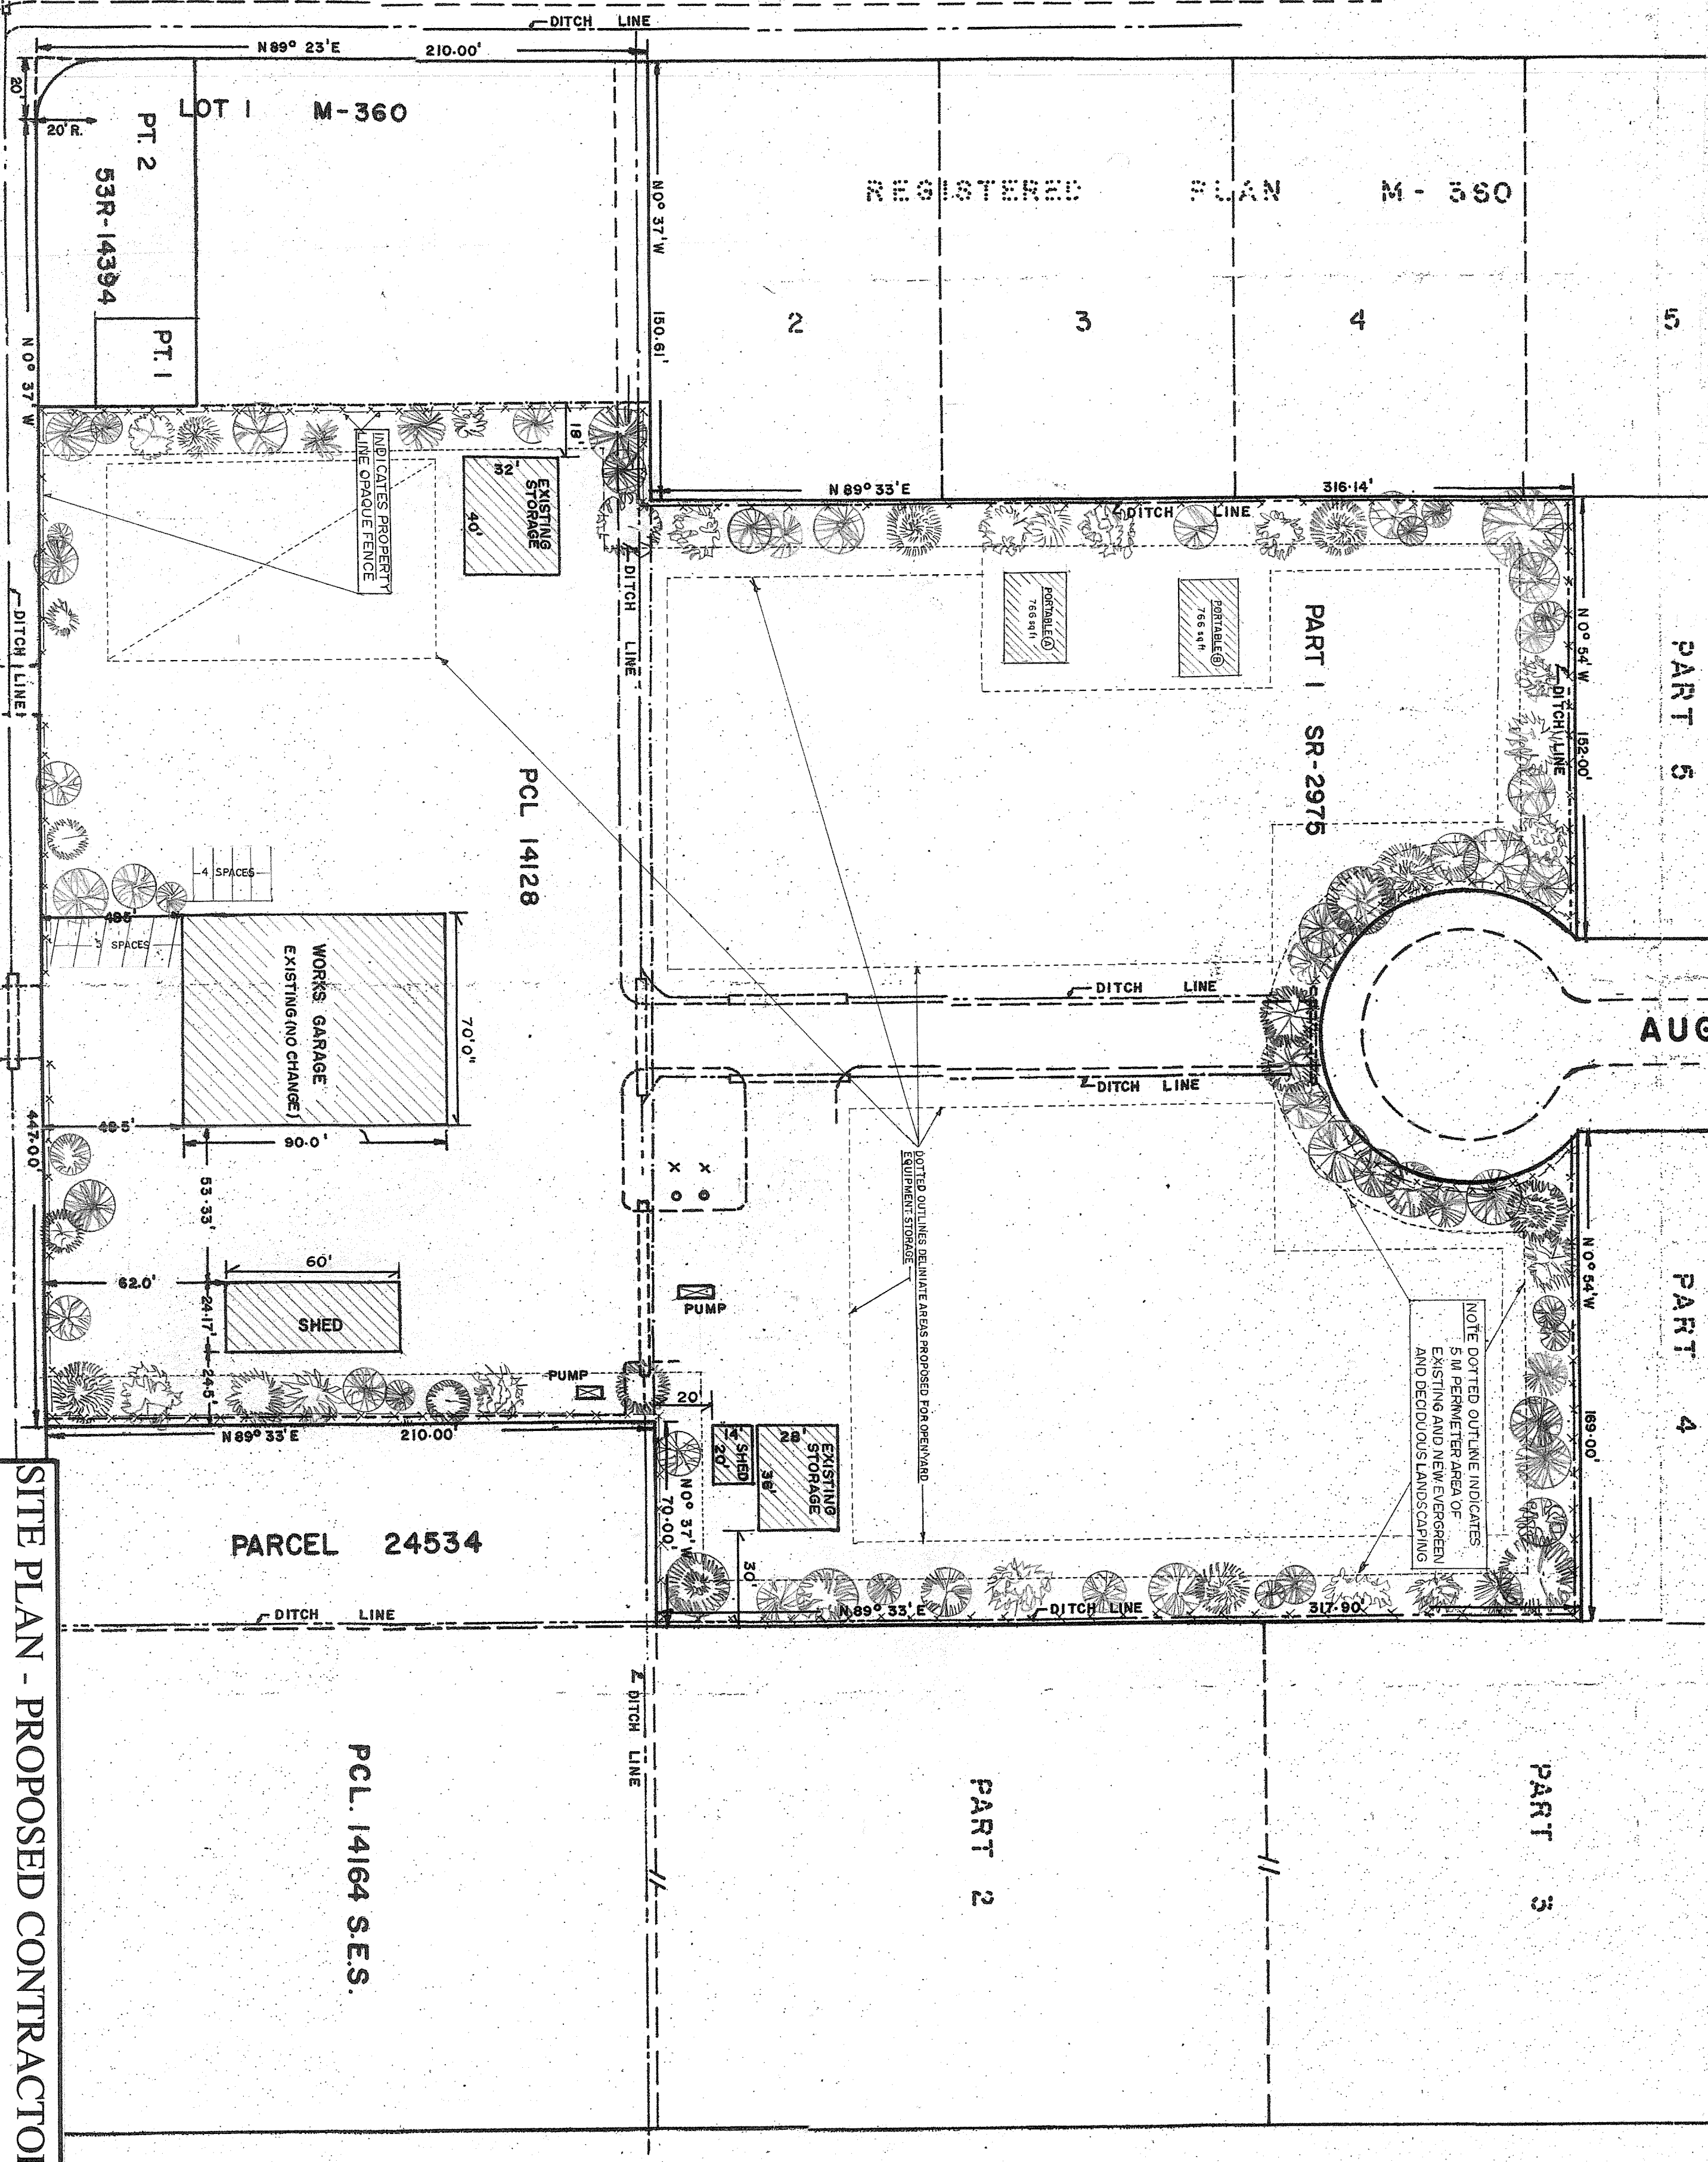

ROAD

SCALE: 1" = 40'

SITE PLAN - PROPOSED CONTRACTORS YARD

McDOWELL EQUIPMENT LTD.

4614 DESMARAIS RD., VAL THERESA, ONT..
(FORMER CITY OF SUDBURY PUBLIC WORKS GARAGE & STORAGE YARD)
PIN 73504-2278(UT) FORMER PARCEL: 14128 SES AND PART OF PIN 73504-1661(UT) formerly PARCEL 35202, SES
BEING PART 1 PLAN SR-2975 PART OF LOT 6, CONN3 A HAMMER TOWNSHIP CITY OF GREATER SUDBURY