
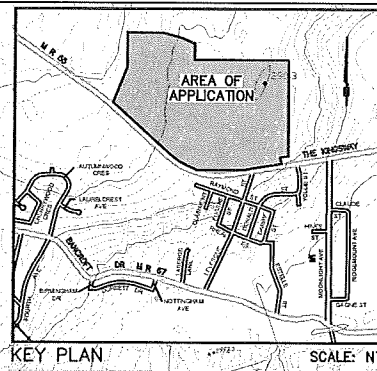


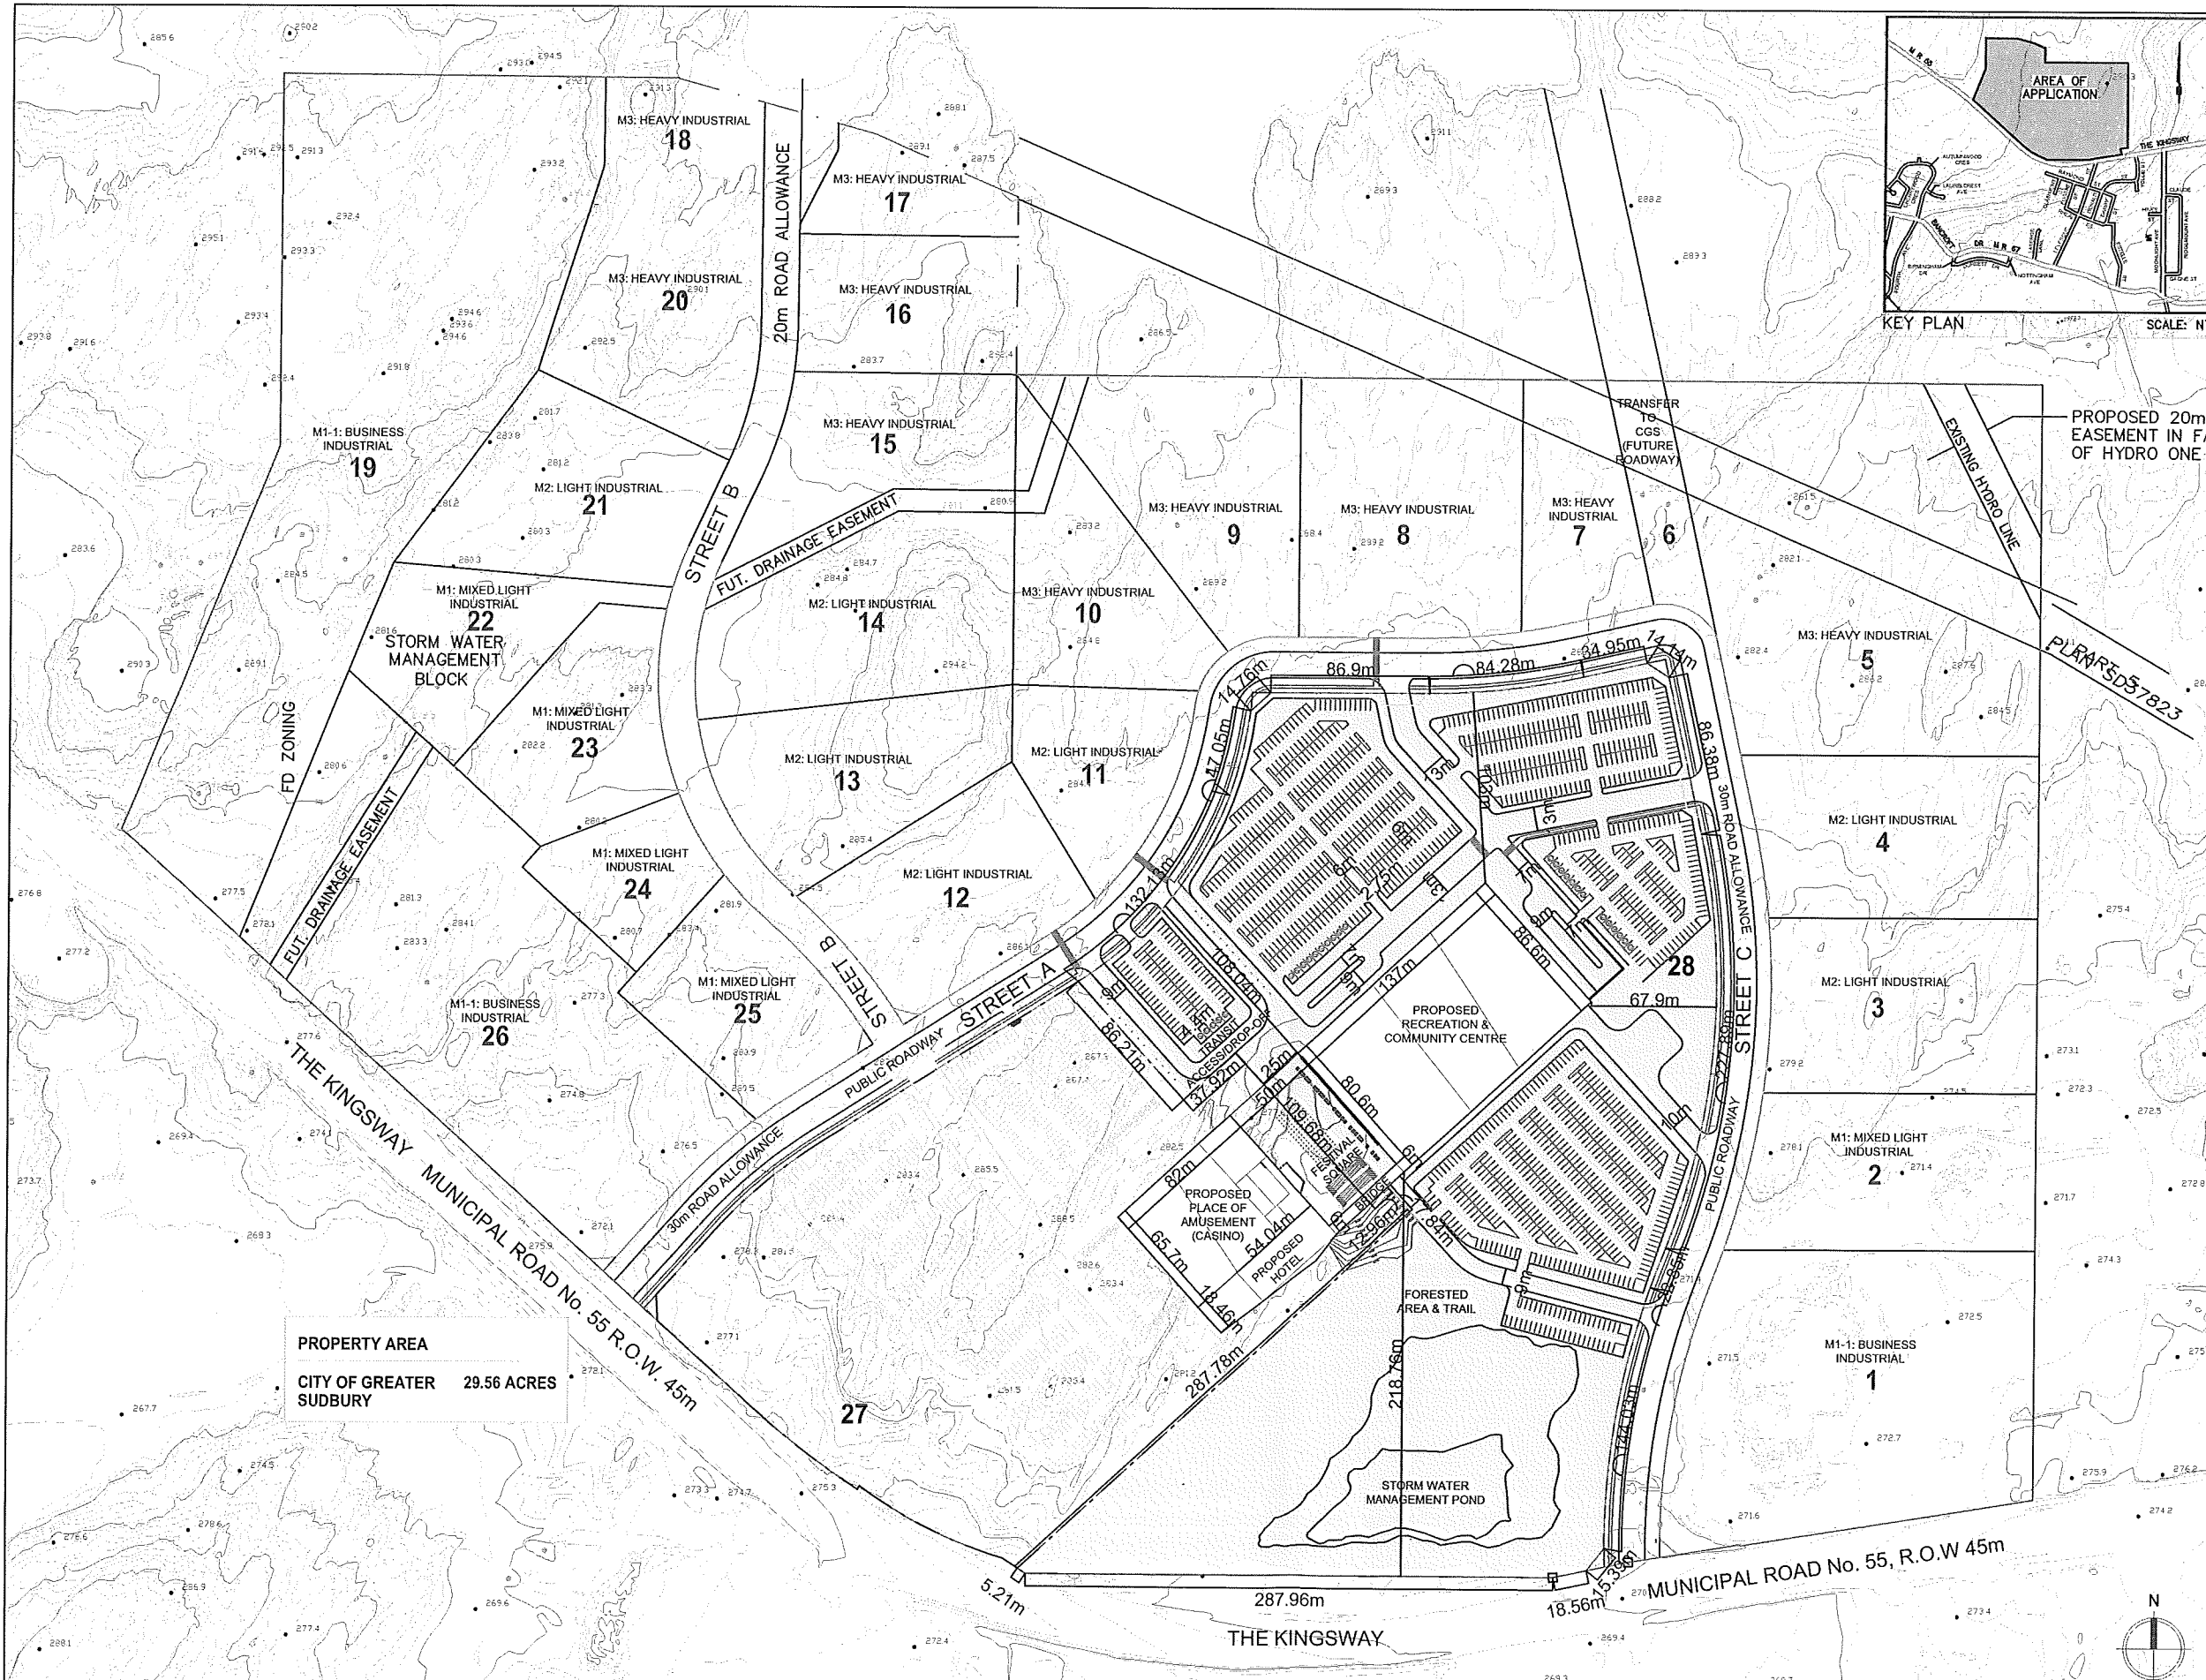

CLIENT:
Sudbury
Greater Sudbury
200 Rue Brady Street
Sudbury, Ontario
P3A 5P3
PO Box 5000/ CP 5000
www.greatersudbury.ca

ARCHITECT:
CUMULUS ARCHITECTS INC.
Suite 412, 160 Pears Ave.
Toronto, ON M5R 3P8
416-538-0763
www.cumulusarch.com

SEAL:
ASSOCIATION OF ARCHITECTS
JOSEPH ROSEMEIER
LICENCE 6093

This drawing, as an instrument of service, is the property of Cumulus Architects Inc., the copyright in the same being reserved to them. No reproduction is allowed without the permission of Cumulus Architects Inc. and when made must bear its name.

This drawing is not to be scaled. The contractor is to verify dimensions and data noted herein for conformity with the conditions on site and is responsible for reporting in writing any discrepancy to Cumulus Architects Inc. for adjustment.

Cumulus will not be liable for any claims or damages arising from the unadvised use of this drawing or any portion thereof.

15	Description	Date
1	ZONING BY-LAW AMENDMENT	15/11/2017

PROJECT:
SUDBURY, ONTARIO

TITLE:
CONCEPTUAL KINGSWAY INTEGRATED SITE PLAN

scale: 1:3500

PROJECT NO:
17056

CHECKED:

DRAWING NO:
A110