


1 North Elevation
1 : 400

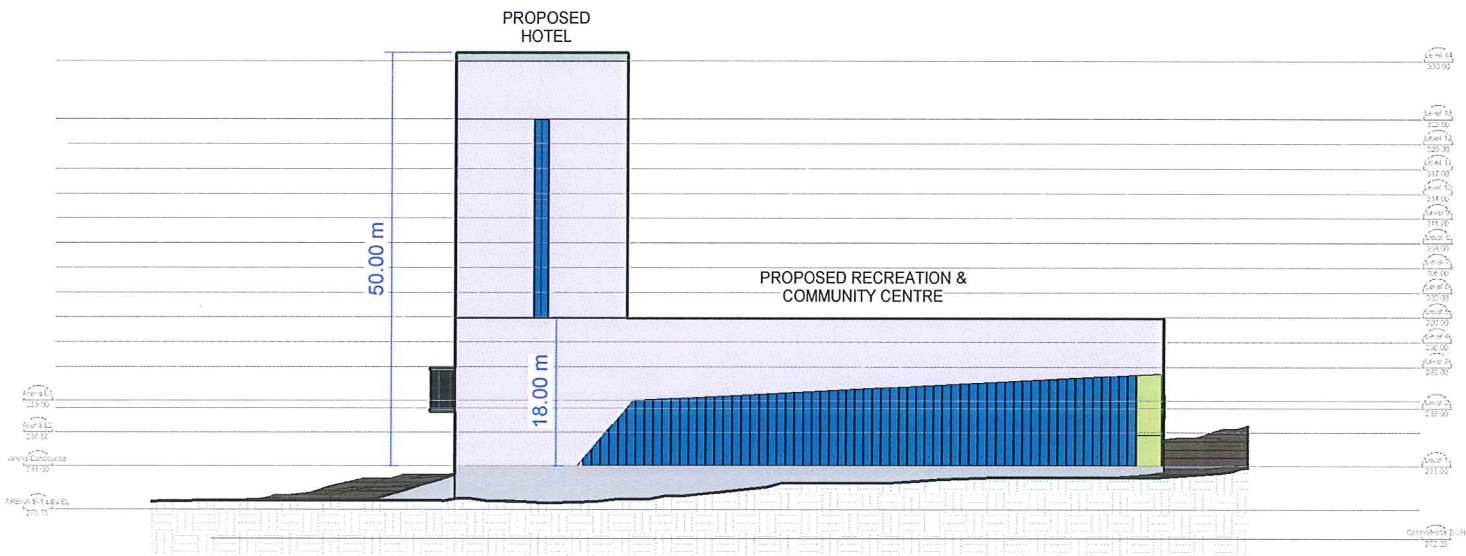

2 East Elevation
1 : 400

CLIENT:
Sudbury Greater Sudbury
200 Rue Brady Street
Sudbury, Ontario
P3A 5P3
PO Box 5000/ CP 5000
www.greatersudbury.ca

ARCHITECT:
CUMULUS ARCHITECTS INC.
Suite 412 - 160 Pears Ave.
Toronto, ON M5R 3P8
416-539-0763
www.cumulusarch.com

SEAL:
ONTARIO ASSOCIATION OF ARCHITECTS
LISE JOSEPH-BEAUDRY
LICENCE 6805

This drawing, as an instrument of service, is the property of Cumulus Architects Inc., the copyright in the same being reserved to them. No reproduction is allowed without the permission of Cumulus Architects Inc. and value made must bear its name.
This drawing is not to be scaled. The contractor is to verify dimensions and data noted herein for conformity with the conditions on site and is responsible for reporting in writing any discrepancy to Cumulus Architects Inc. for adjustment.
Cumulus will not be liable for any claims or damages arising from the unauthorized use of this drawing or any portion thereof.

NOT FOR
CONSTRUCTION

NOT TO SCALE

1	Submit for zoning	2017/11/15
No.	Description	Date

PROJECT:
Kingsway Entertainment District

TITLE:
Elevations

PROJECT NO. 17056	DRAWING NO. A300
CHECKED: AH	

C:\Users\Tracy\Documents\17056_Sudbury_Kingsway_1713_Tracy\B1\B4\1.rvt