



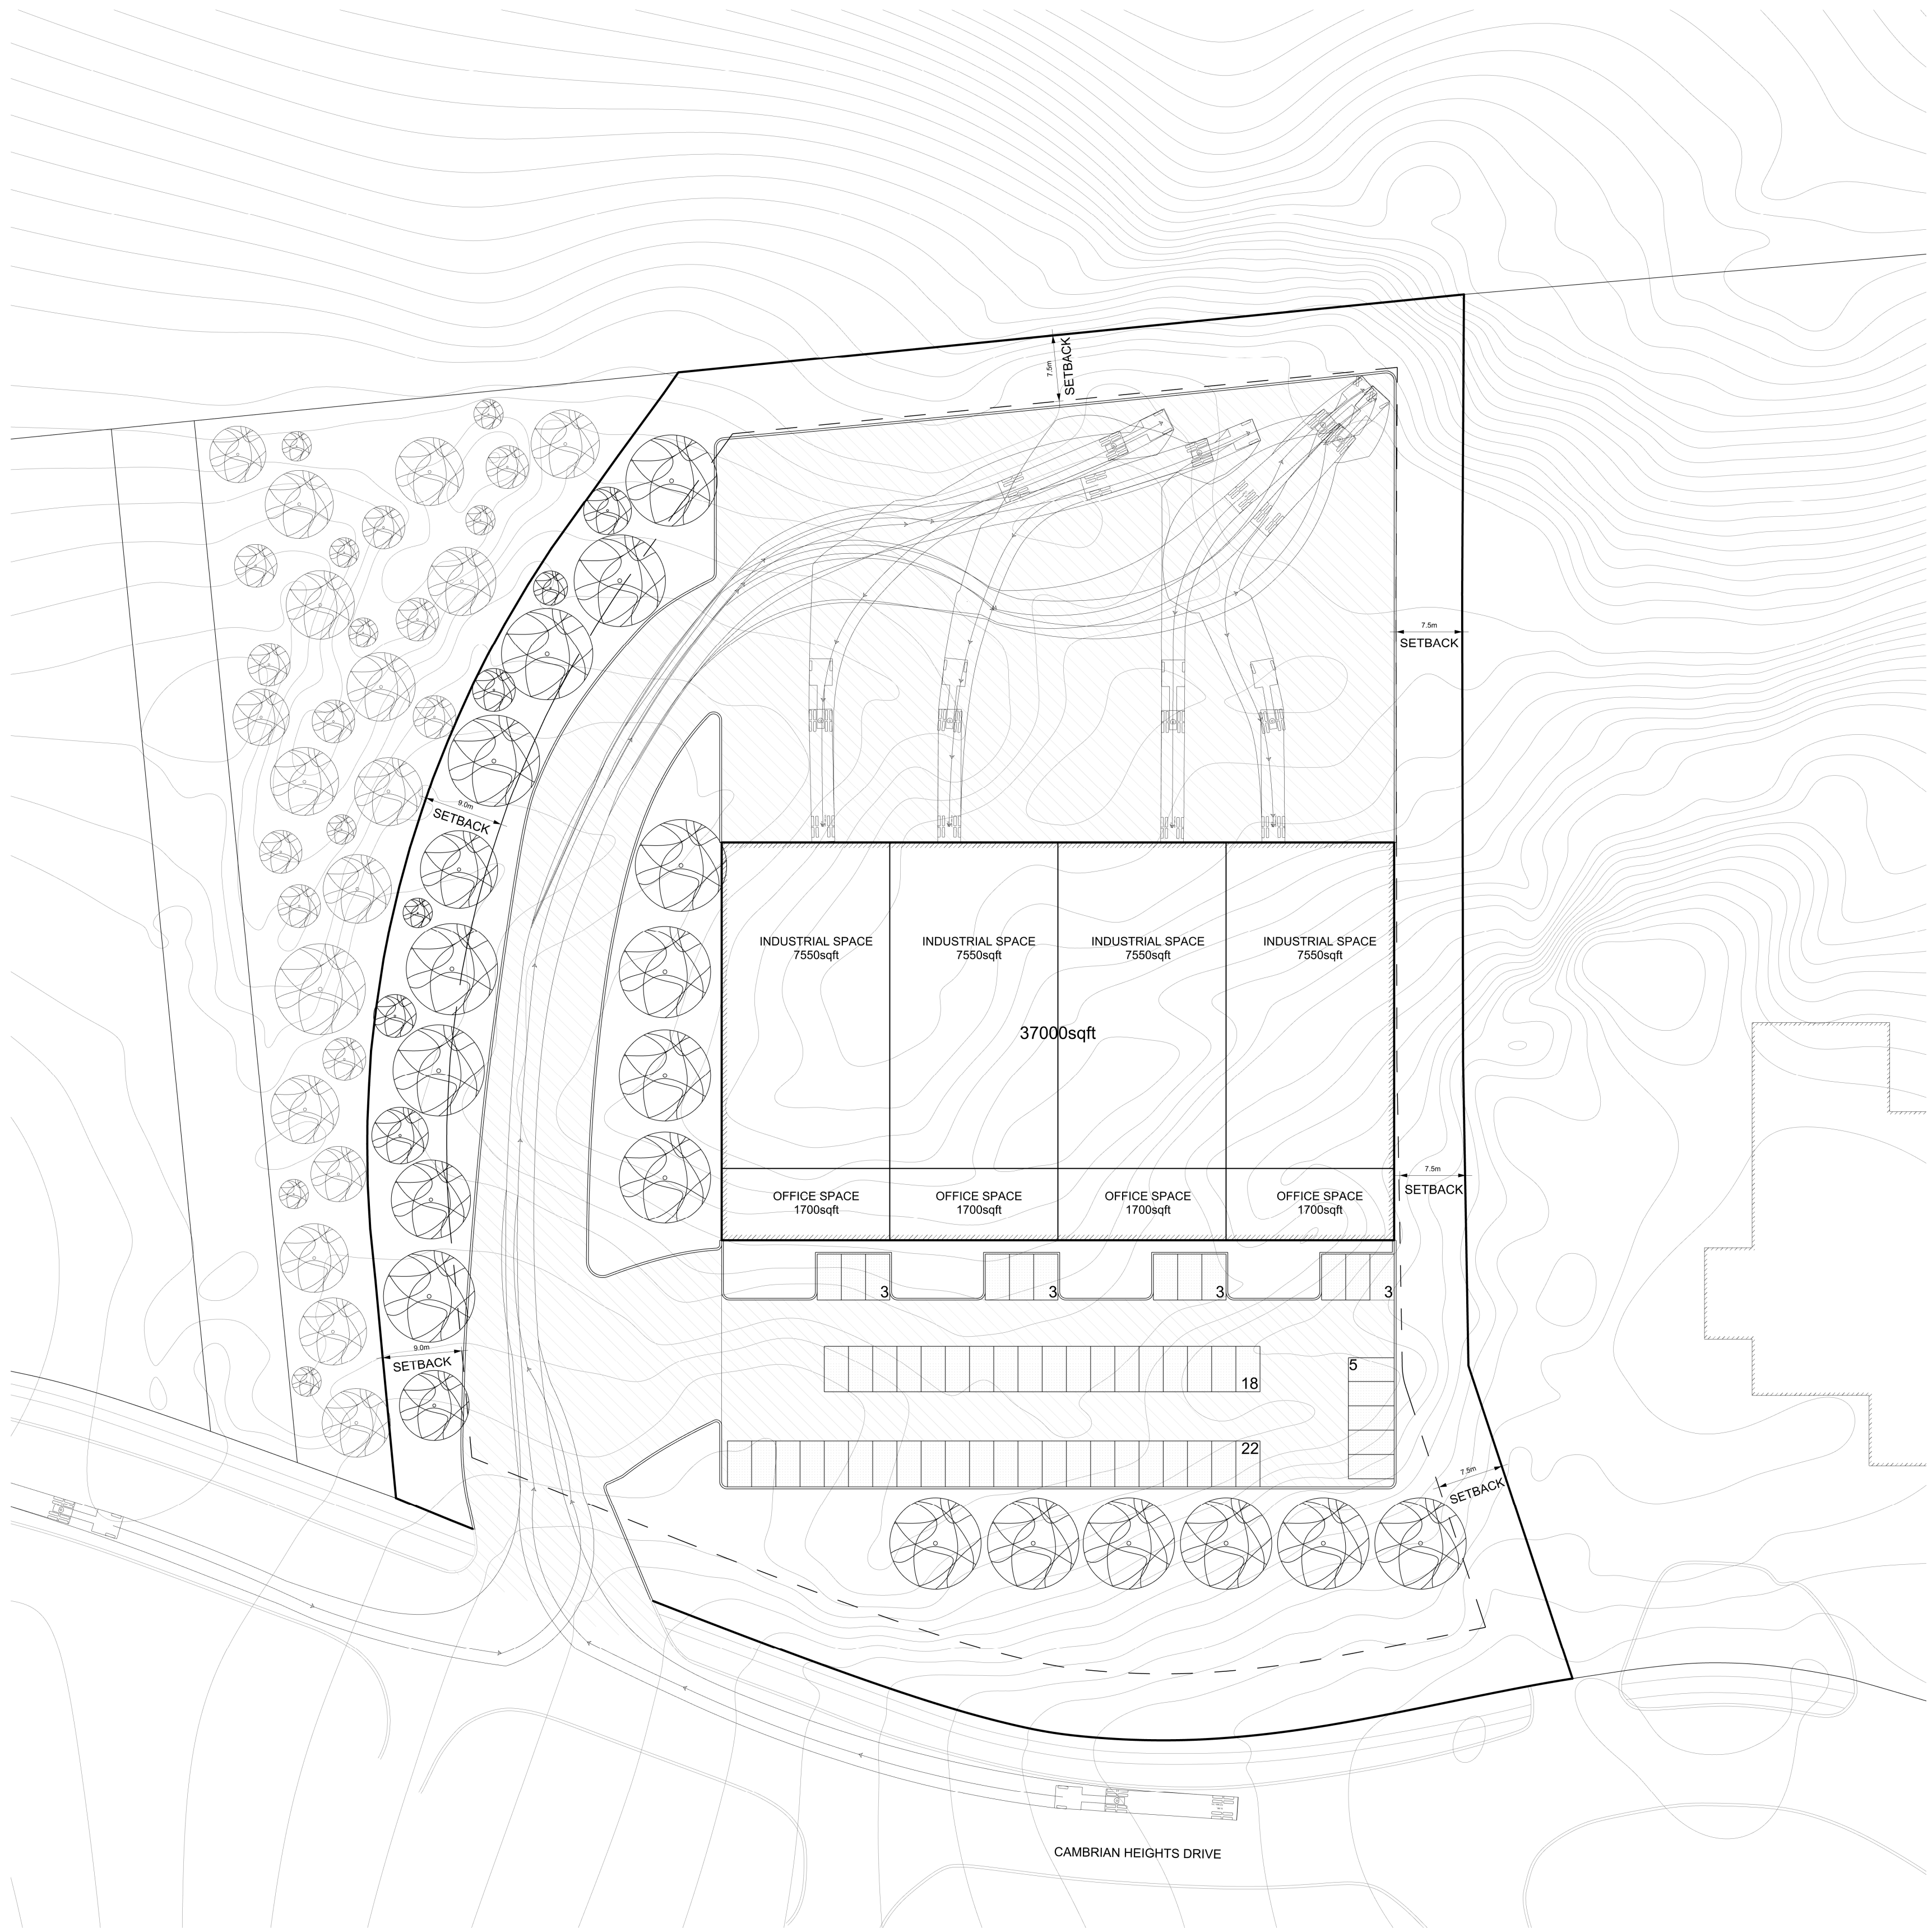

File 751-6/19-17  
Rezoning plan

Project Cambrian Heights  
Client Bloomington Developments  
Filename: Stair Set.3dm Plotted: 06/21/2019 1:29:52 PM Plotted by: Jeremy Upward

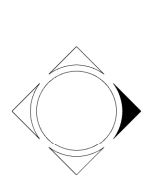

Title Site Plan  
Issue Review  
Scale 1" = 40'  
Date 2019.10.2

Revision 1  
Sheet No

A001

D D O

This drawing as an instrument of service is the property of DAO / Danielson Associates Office Inc. and may not be reproduced without the firm's permission. All information shown on the drawing is for the use in this specific project only and shall not be used otherwise without written permission from this office. Contractors shall verify and be responsible for all dimensions on the job and this office shall be informed of any discrepancies and variations shown on this drawing. Do not scale drawings.