



CONCEPTUAL FLOOR PLANS OF
PROPOSED MULTIPLE DWELLING

1389 STEPHEN ST
CITY OF GREATER SUDBURY
SCALE 1:75


NOTES:
PROPOSED REZONING TO R3(S)

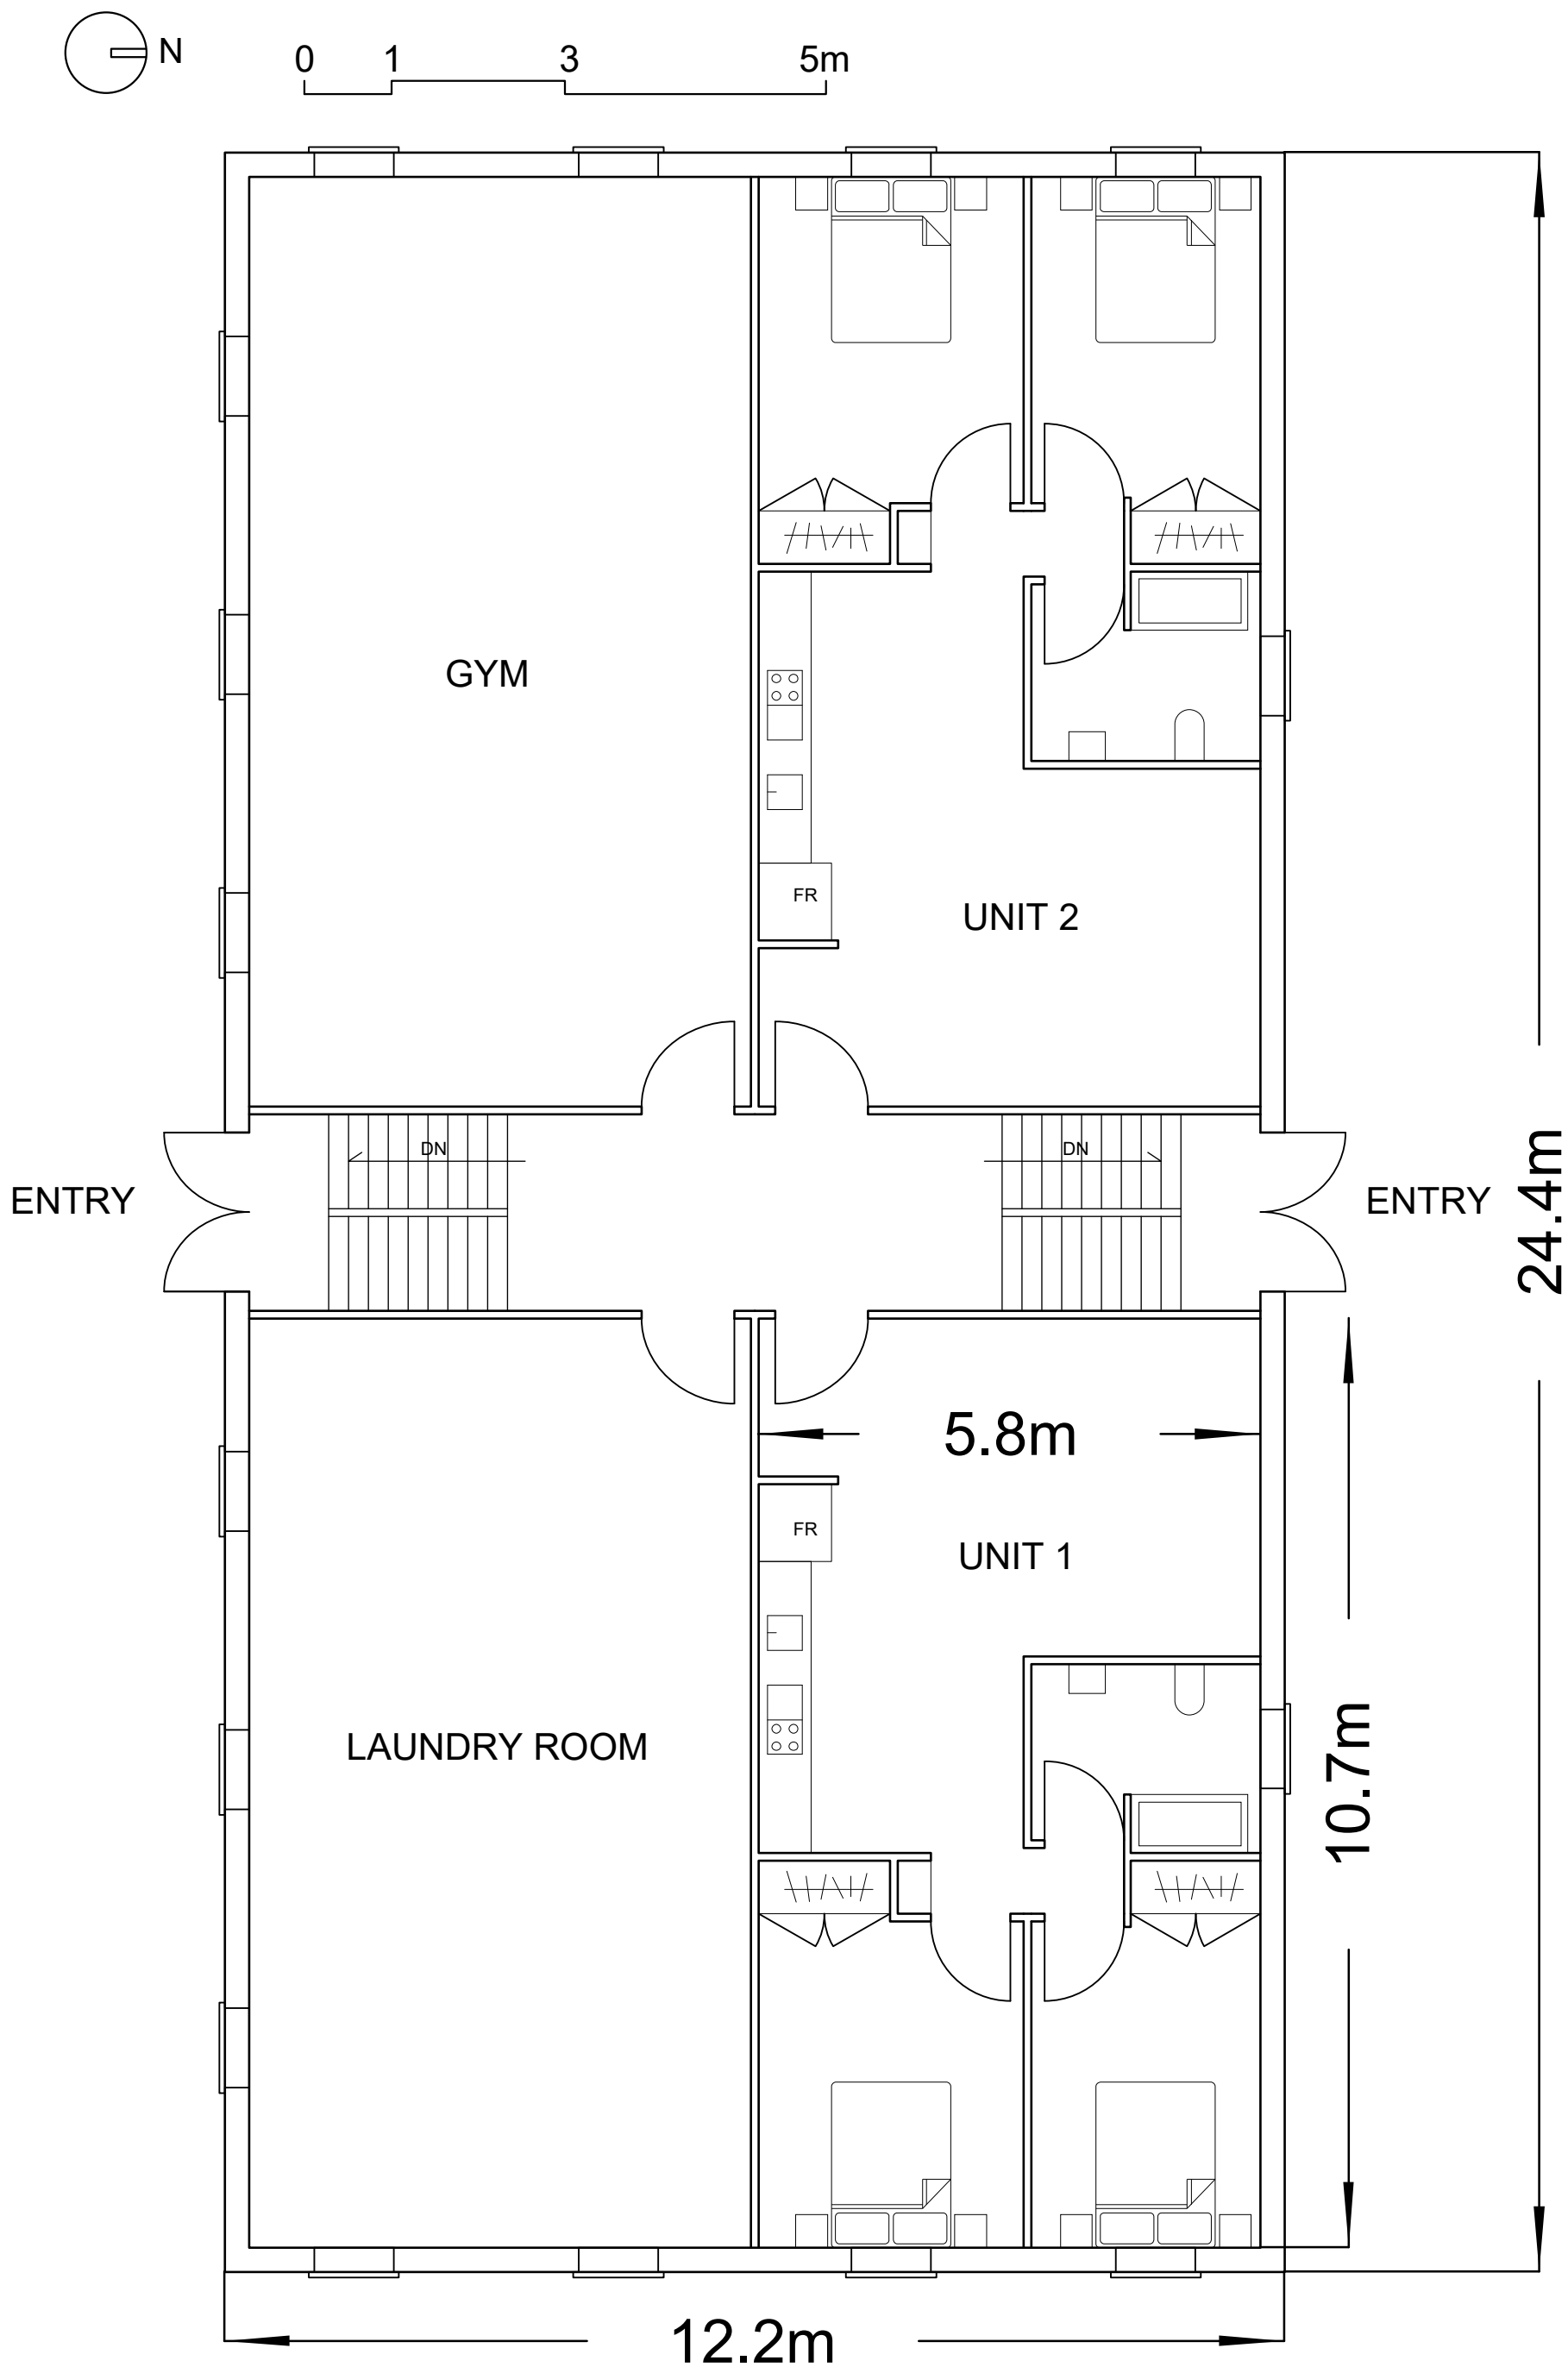


GROUND FLOOR PLAN

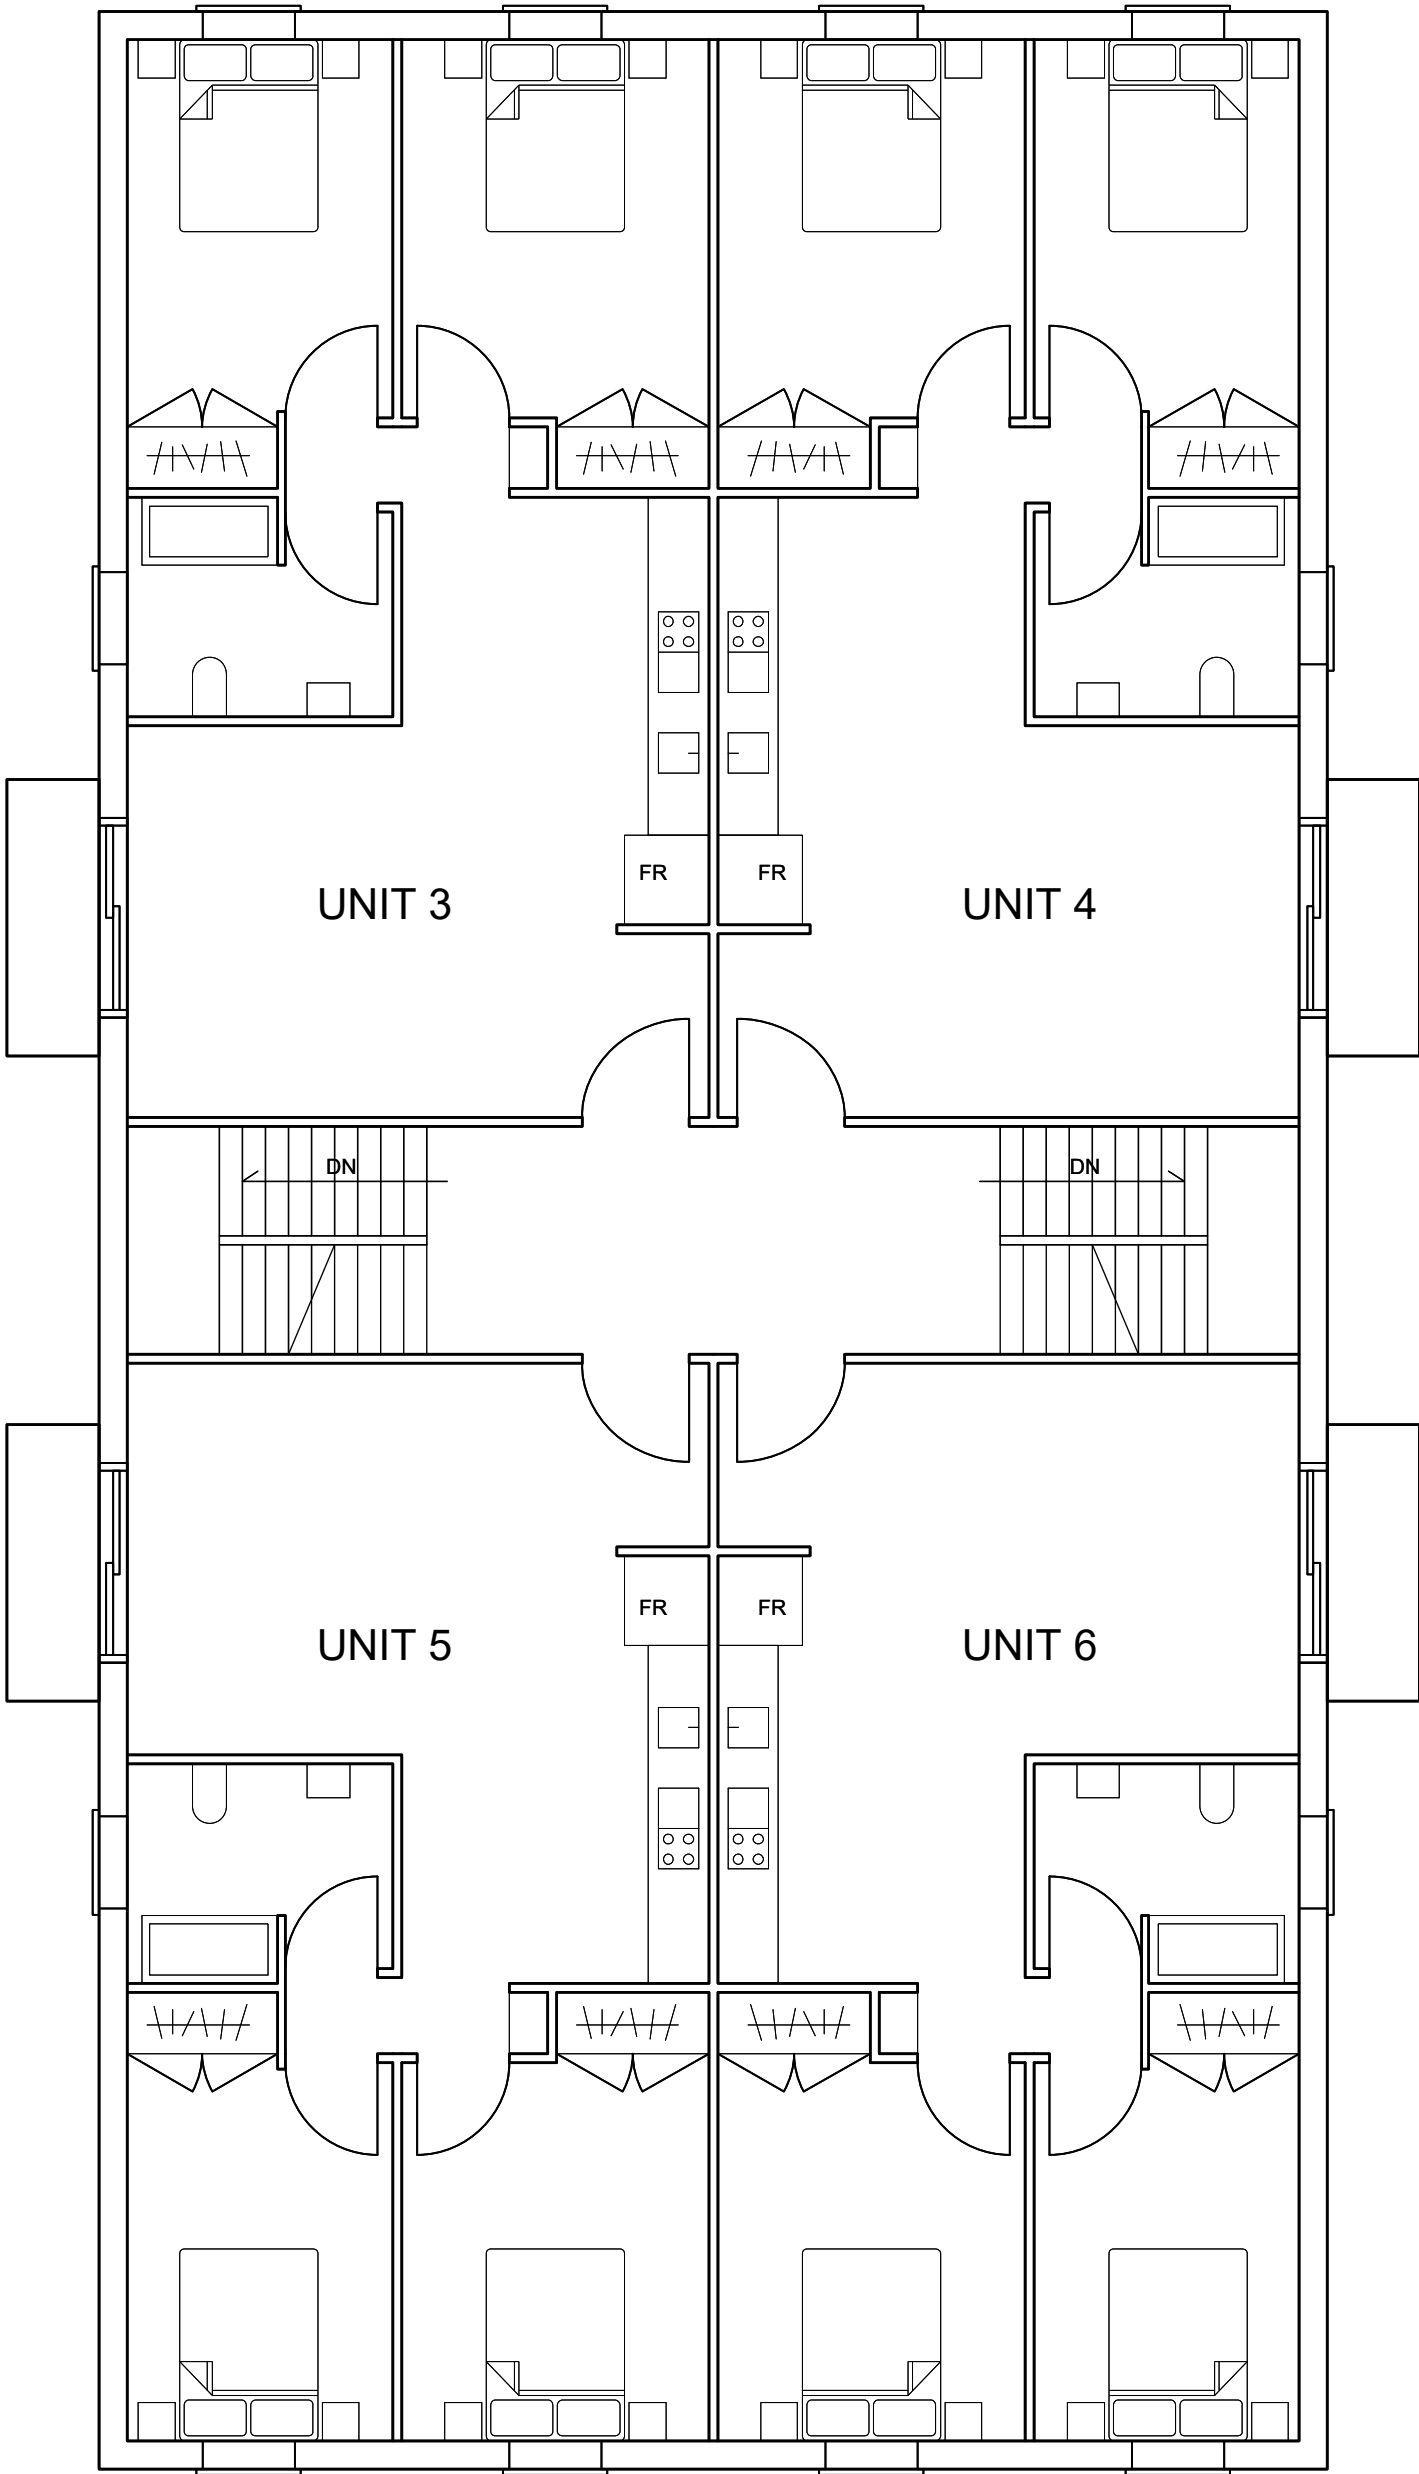

SECOND FLOOR PLAN

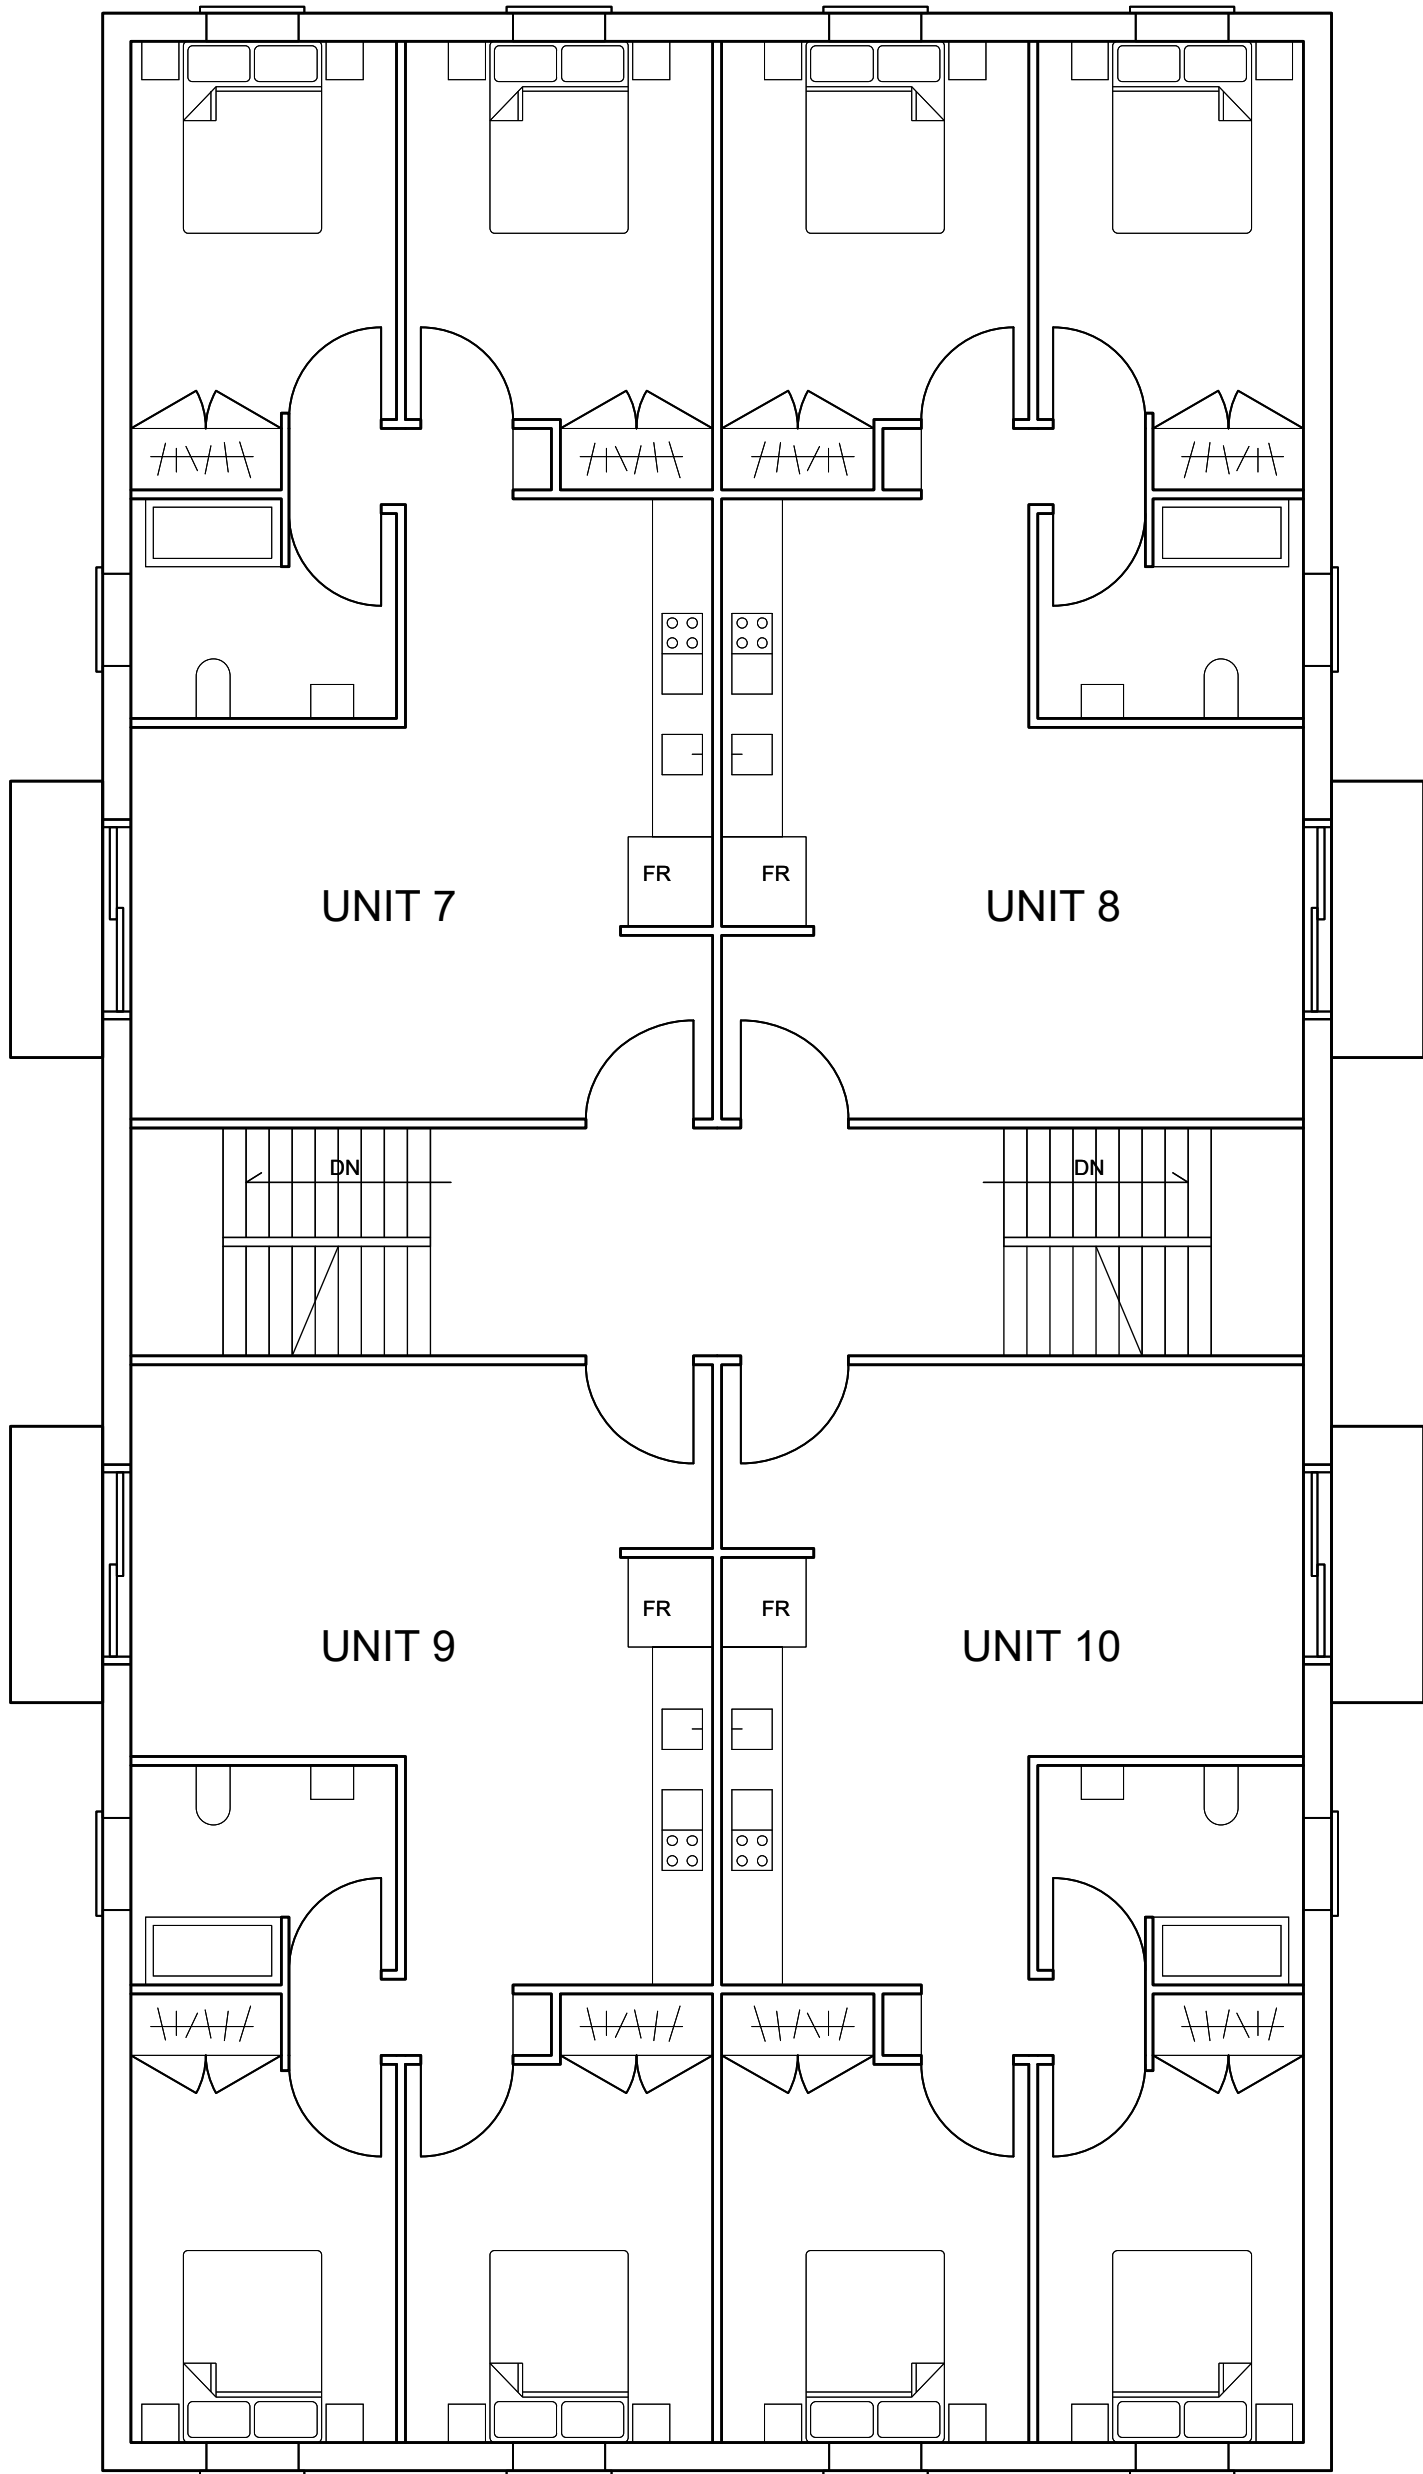

THIRD FLOOR PLAN

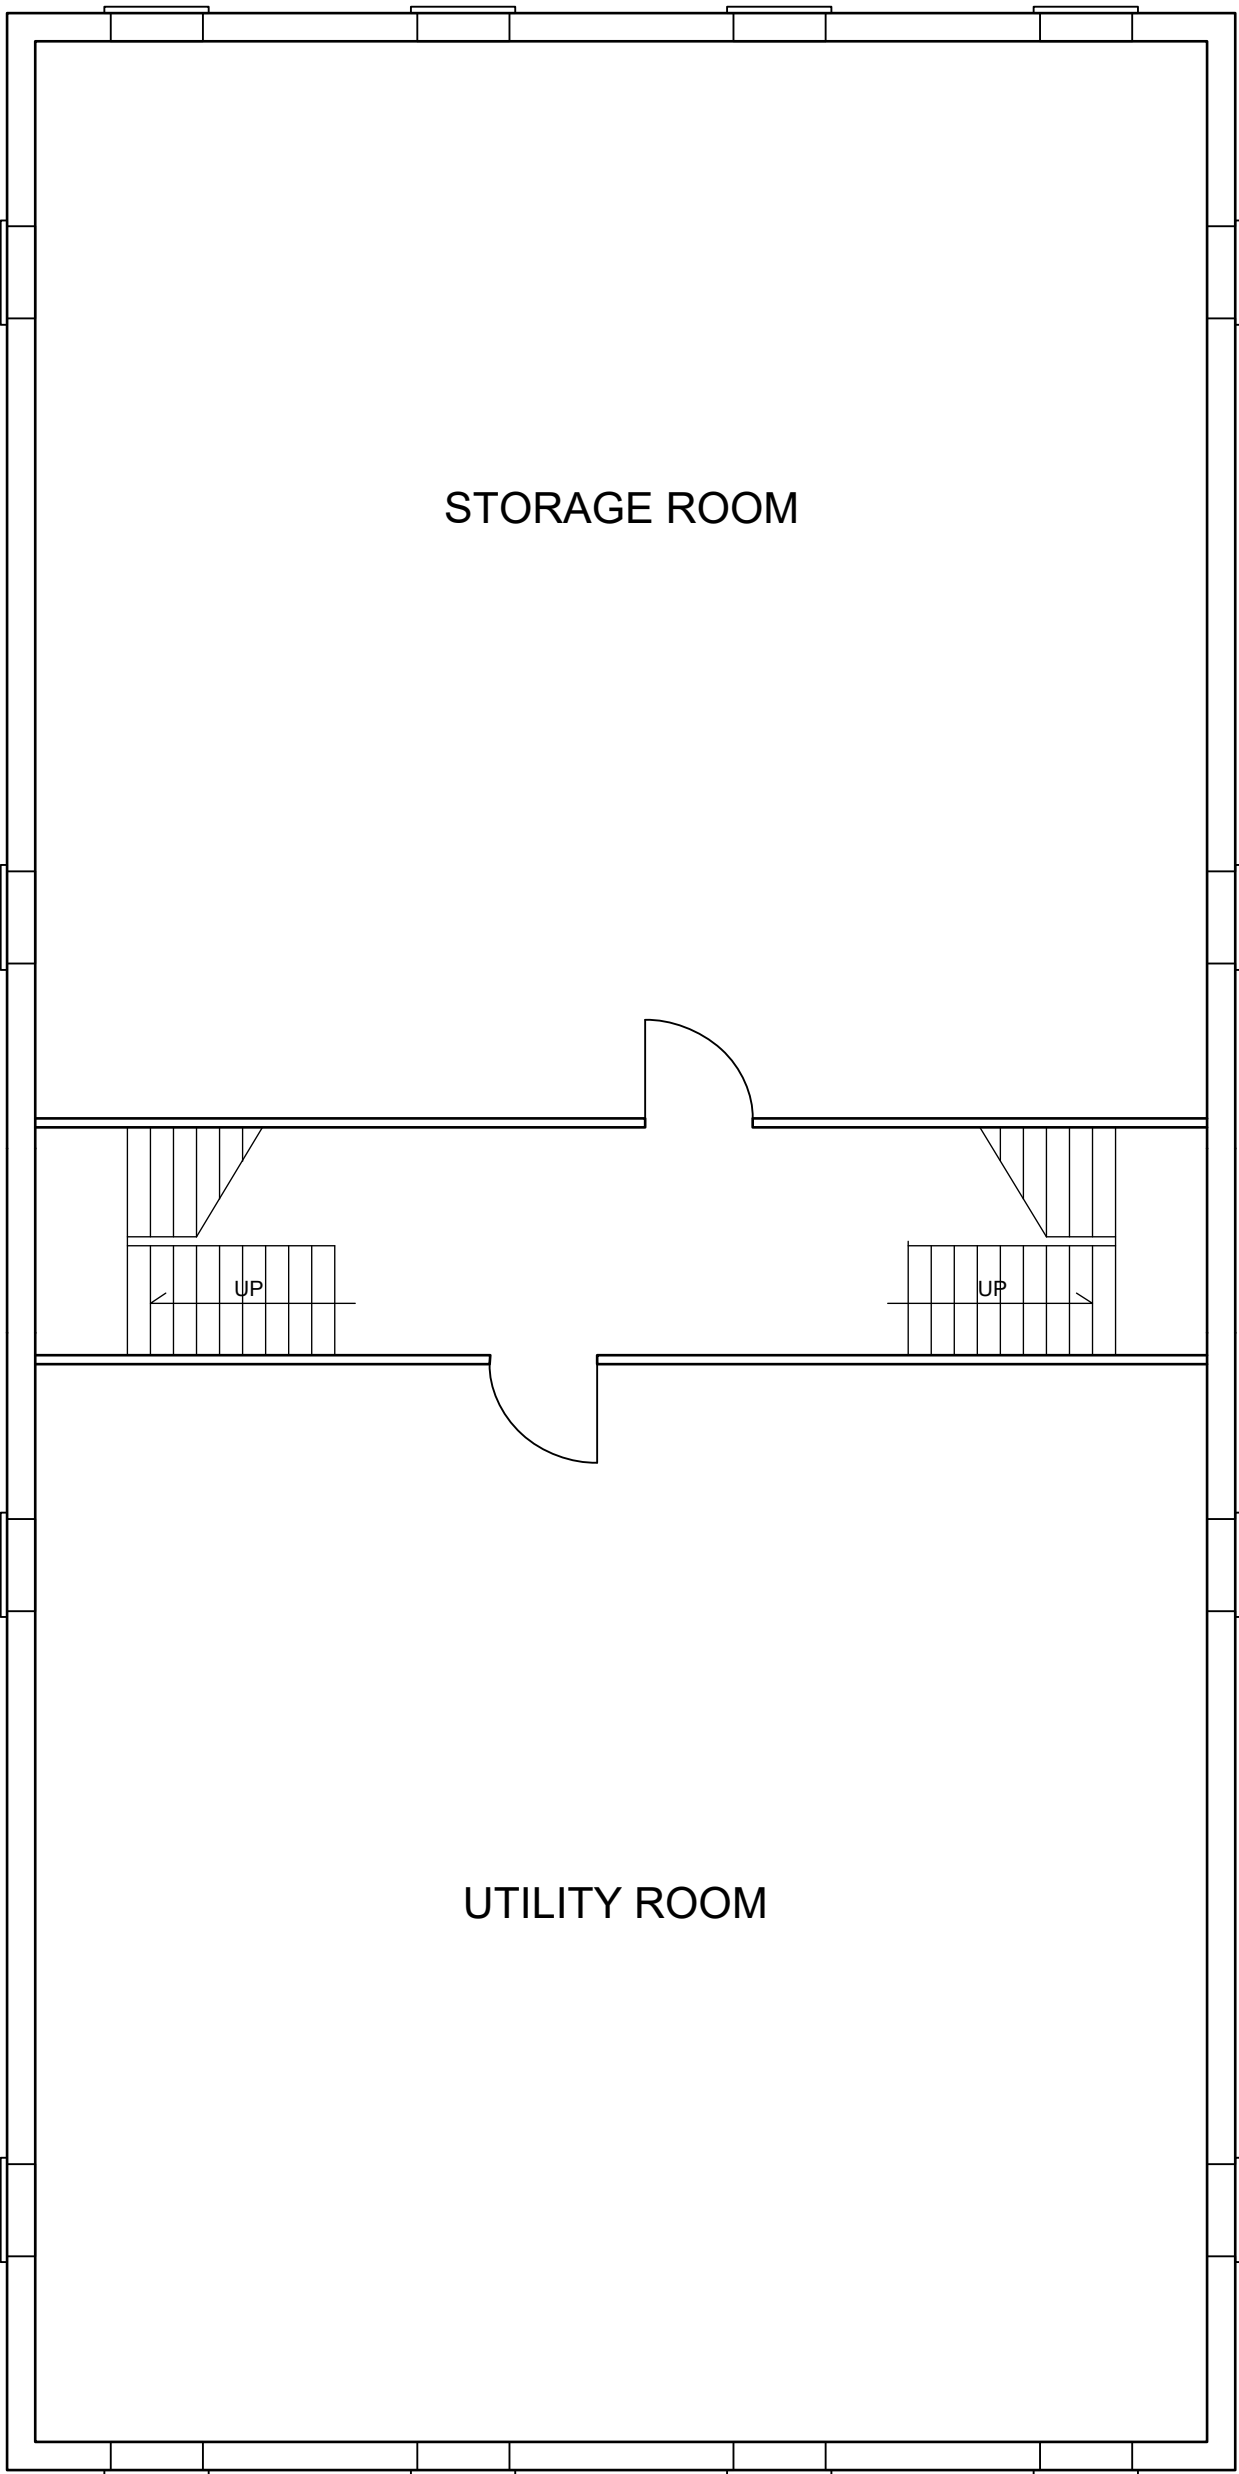

BASEMENT PLAN