

GENERAL NOTES


- Lamp Post
- Garbage Storage
- Gate
- HVAC
- Bike Rack
- Retention Pond
- Retaining Wall
- Vehicle Guard
- Picnic Table
- Roof Leader
- Guard Rail
- Drop Curb
- Fire Department Connection
- Fire Hydrant
- Relocated Existing Garbage Function
- Exact Position of Entrance TBD with Future Lot Application
- Landscape Boulders and 5m Wide Vegetative Filter Strip
- Existing Utility Pole
- Proposed Utility Pole
- Proposed Bollards
- Proposed GSU Transformer with Min. 1.5m Clearance
- Opening in Retaining Wall to allow for Drainage to Culvert

DISCLAIMER

This drawing as an instrument of service is the property of DAO / Danielson Architecture Office and may not be used, reproduced or relied upon without the firm's permission. All information shown on this drawing is for the use in this specific project only and shall not be used otherwise without written permission from this office. Contractors shall verify and be responsible for all dimensions on the job and this office shall be informed of any discrepancies and variations shown on this drawing prior to commencing work. Do not scale drawings.

8	240311	Permit Amendment 1	PD
4	211231	Issued for Permit	PD
3	211215	SPC Resubmission 2	PD
2	210831	SPC Resubmission	PD
1	210614	Site Plan Control	PD
REV.	DATE	REASON FOR ISSUE	CHECK

KEY PLAN

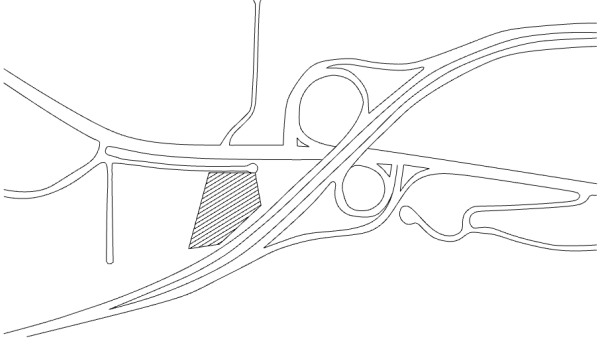

D A O

CONTACT	SEAL
Danielson Architecture Office Inc. 217 Maki Avenue Sudbury, ON Canada P3E 2P3 T 705 521 5632 patrick@p-dao.com	

CLIENT
Bloomington Developments 4764 Regional Rd 15, Chelmsford, ON P0M 1L0

PROJECT
Herold Industrial 3161 Herold Dr Sudbury ON, P3E 6K9

TITLE
Site Plan

PROJECT 172	DATE 230920	N
SCALE 1 : 500	CHECKED BY PD	
DRAWN BY JU	REVISION	
SHEET NUMBER A052		8