



1 FIRST FLOOR PLAN
1:96

THIS DOCUMENT IS THE PROPERTY OF NORTH SOUTH STUDIO AND IS NOT TO BE REPRODUCED OR TRANSMITTED IN ANY FORM OR BY ANY MEANS, ELECTRONIC OR MECHANICAL, INCLUDING PHOTOCOPYING, RECORDING, OR BY ANY INFORMATION STORAGE AND RETRIEVAL SYSTEM, WITHOUT THE WRITTEN PERMISSION OF NORTH SOUTH STUDIO.

NO.	REVISIONS
1	
2	
3	
4	
5	

DATE: 01/28/2018
DRAWN BY: [Signature]
CHECKED BY: [Signature]

NORTH SOUTH STUDIO
218 BECKETT ROAD
PO BOX 250
POCKET #4427-558-9045
VANCOUVER, BRITISH COLUMBIA, CANADA
V6P 4C4
TEL: 604-271-8888
WWW.NORTHSOUTHSTUDIO.COM


PROJECT: PROPOSED FOURPLEX FOR TU HEREAULT
DRAWING TITLE: PRELIMINARY PLANS

DATE: 01/28/2018
SCALE: PR1



North South Studio
ARCHITECTS

WWW.NORTHSOUTHSTUDIO.ONLINE

PR1

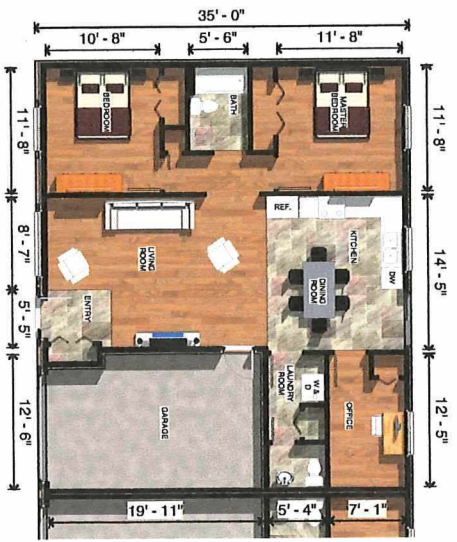

① UNIT LAYOUT
1:54

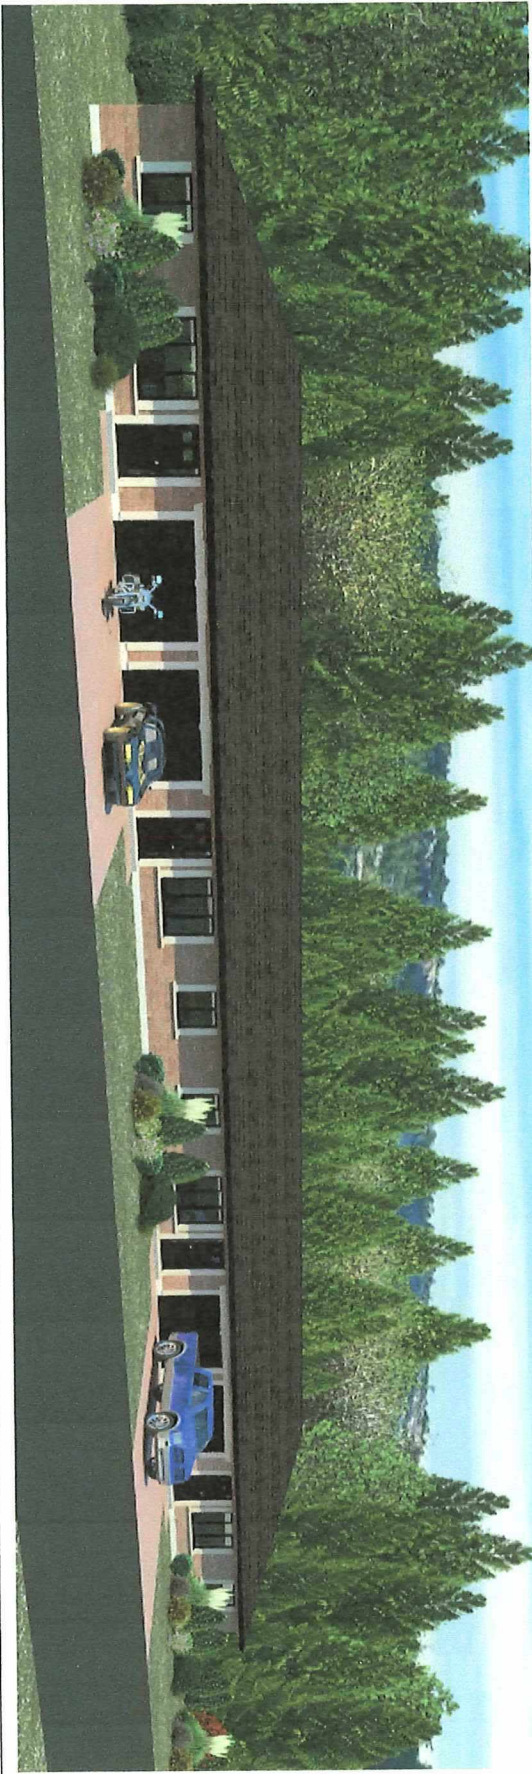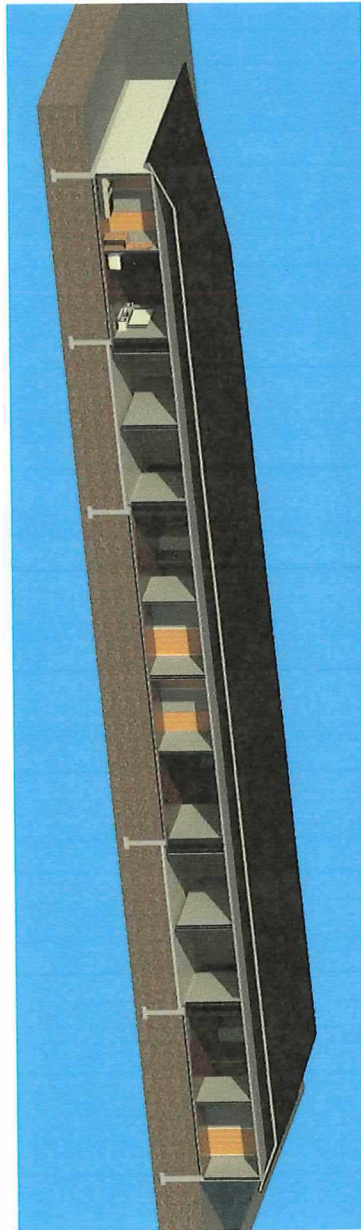

THESE PLANS AND THE SPECIFICATIONS TO THEM ARE PREPARED BY THE ARCHITECT FOR THE CLIENT'S USE ONLY. THEY ARE NOT TO BE USED FOR ANY OTHER PROJECT OR IN ANY MANNER THAT CONFLICTS WITH THE INTERESTS OF THE CLIENT. THE ARCHITECT ASSUMES NO LIABILITY FOR ANY DAMAGE OR INJURY TO PERSONS OR PROPERTY ARISING FROM THE USE OF THESE PLANS.

NO.	REVISION
1	
2	
3	
4	
5	

A LICENSED ARCHITECT HAS REVIEWED THESE PLANS AND APPROVES THEM FOR CONSTRUCTION. THE ARCHITECT'S REVIEW IS LIMITED TO THE TECHNICAL ASPECTS OF THE PLANS AND DOES NOT CONSTITUTE A GUARANTEE OF THE ACCURACY OF THE INFORMATION PROVIDED TO THE ARCHITECT.

NORTH SOUTH STUDIO
 212 S. GARDNER ROAD
 ST. CHARLES, MO 63043
 PHONE: 636-277-5858
 FAX: 636-277-5859
 WWW.NORTHSOUTHSTUDIO.COM

PROJECT:
PROPOSED FOURPLEX FOR
TJ HEREAULT
 ON THIS SITE:
PRELIMINARY PLANS

NO.	DATE	BY	FOR
1	11/14/14	CHANDLER	PROJECT
2	11/20/14	CHANDLER	PROJECT
3	11/20/14	CHANDLER	PROJECT
4	11/20/14	CHANDLER	PROJECT
5	11/20/14	CHANDLER	PROJECT



WWW.NORTHSOUTHSTUDIO.ONLINE

PR2