


Received
JUL 28 2021
Building Services



170 MacKenzie St

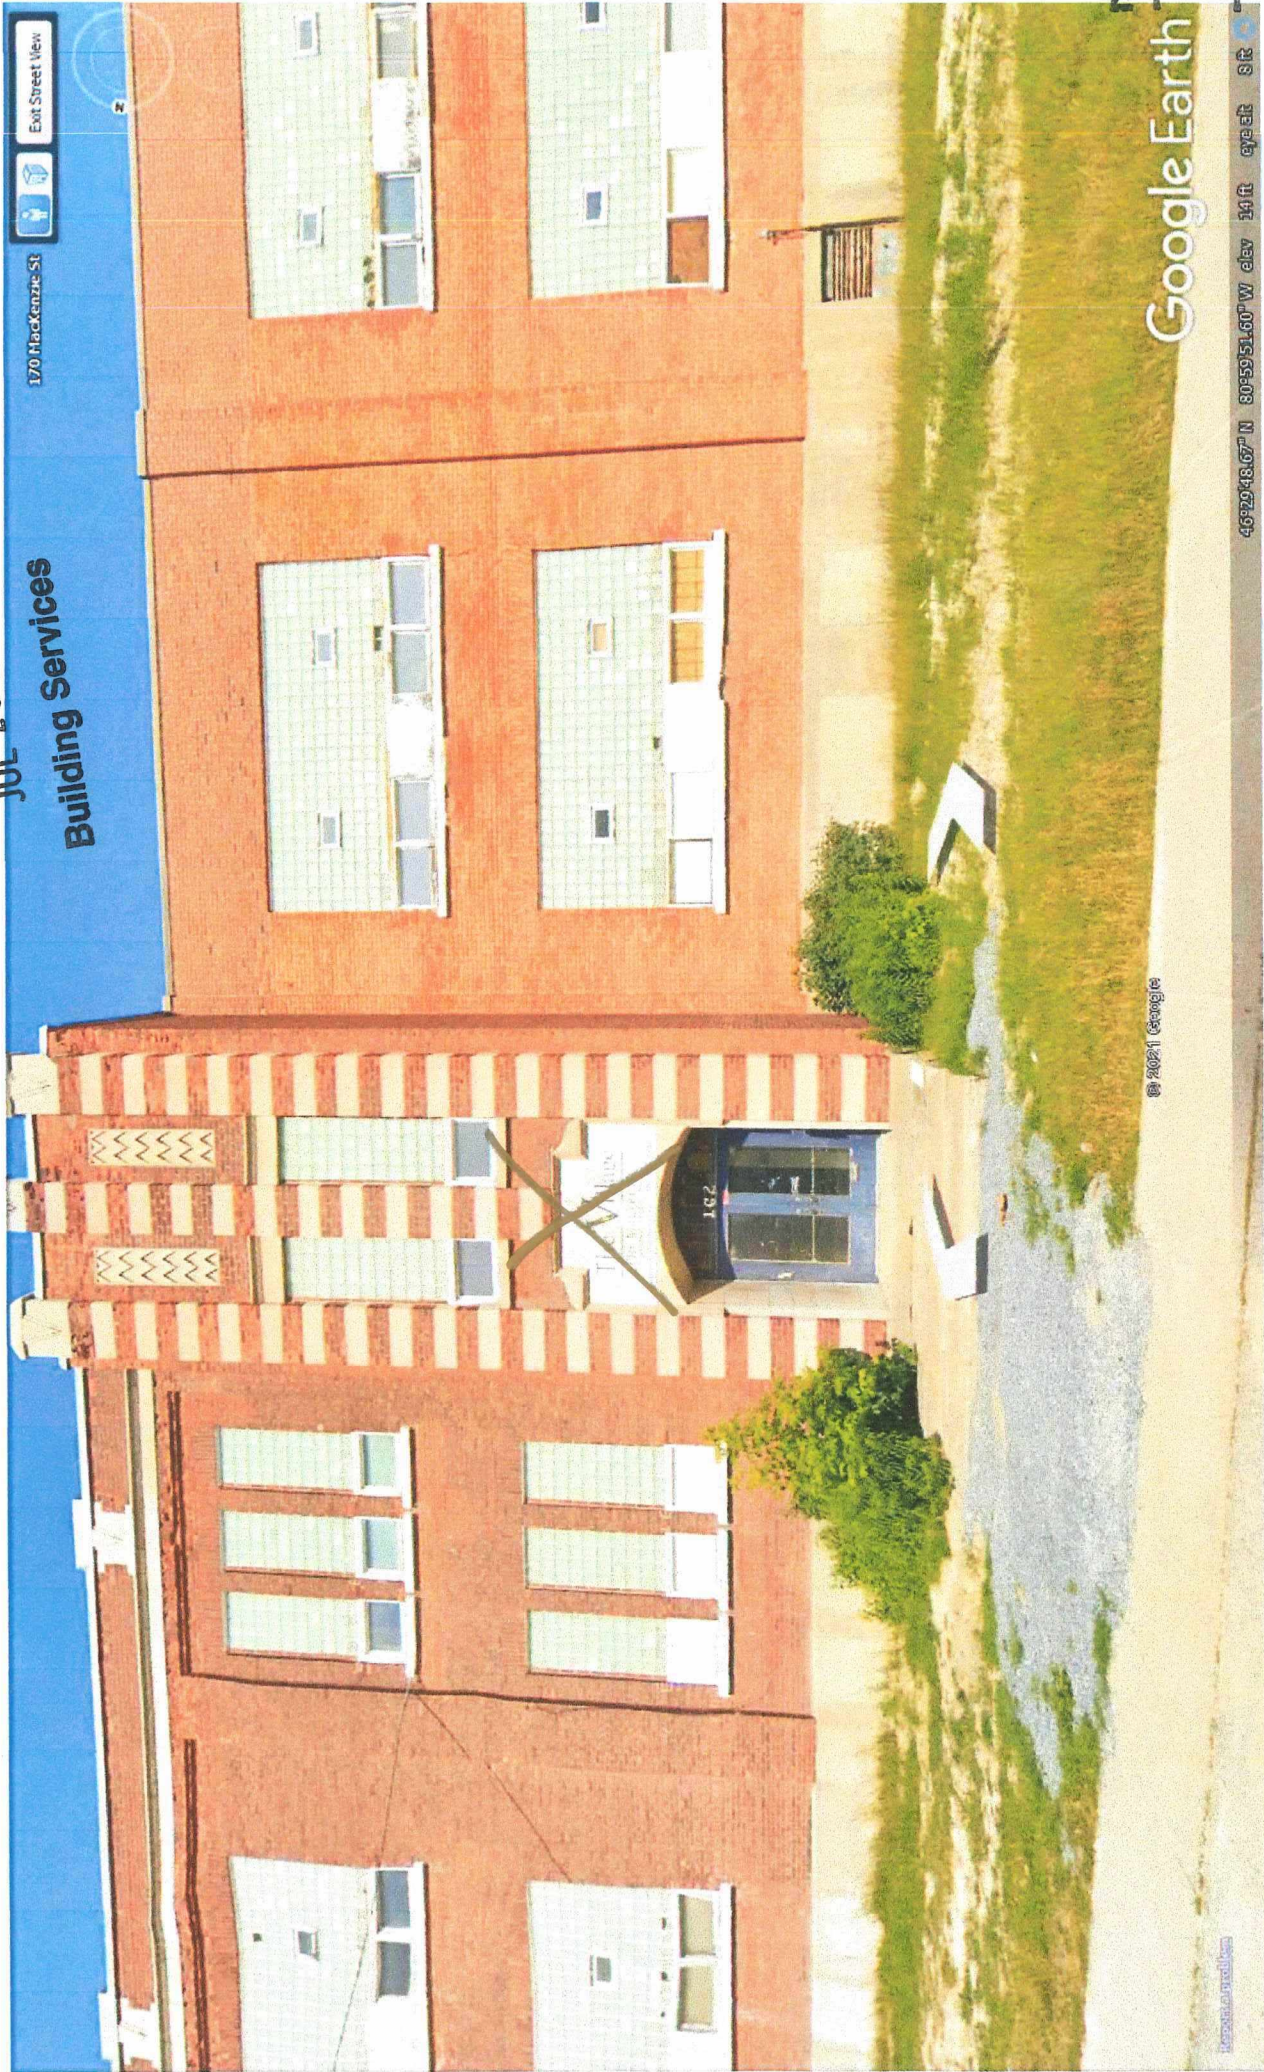

Exit Street View

© 2021 Google

Google Earth


Imagery: 2021

46°29'48.67"N 80°59'51.60"W elev 14 ft

© 2021 Google

21-1371

Received
JUL 28 2021

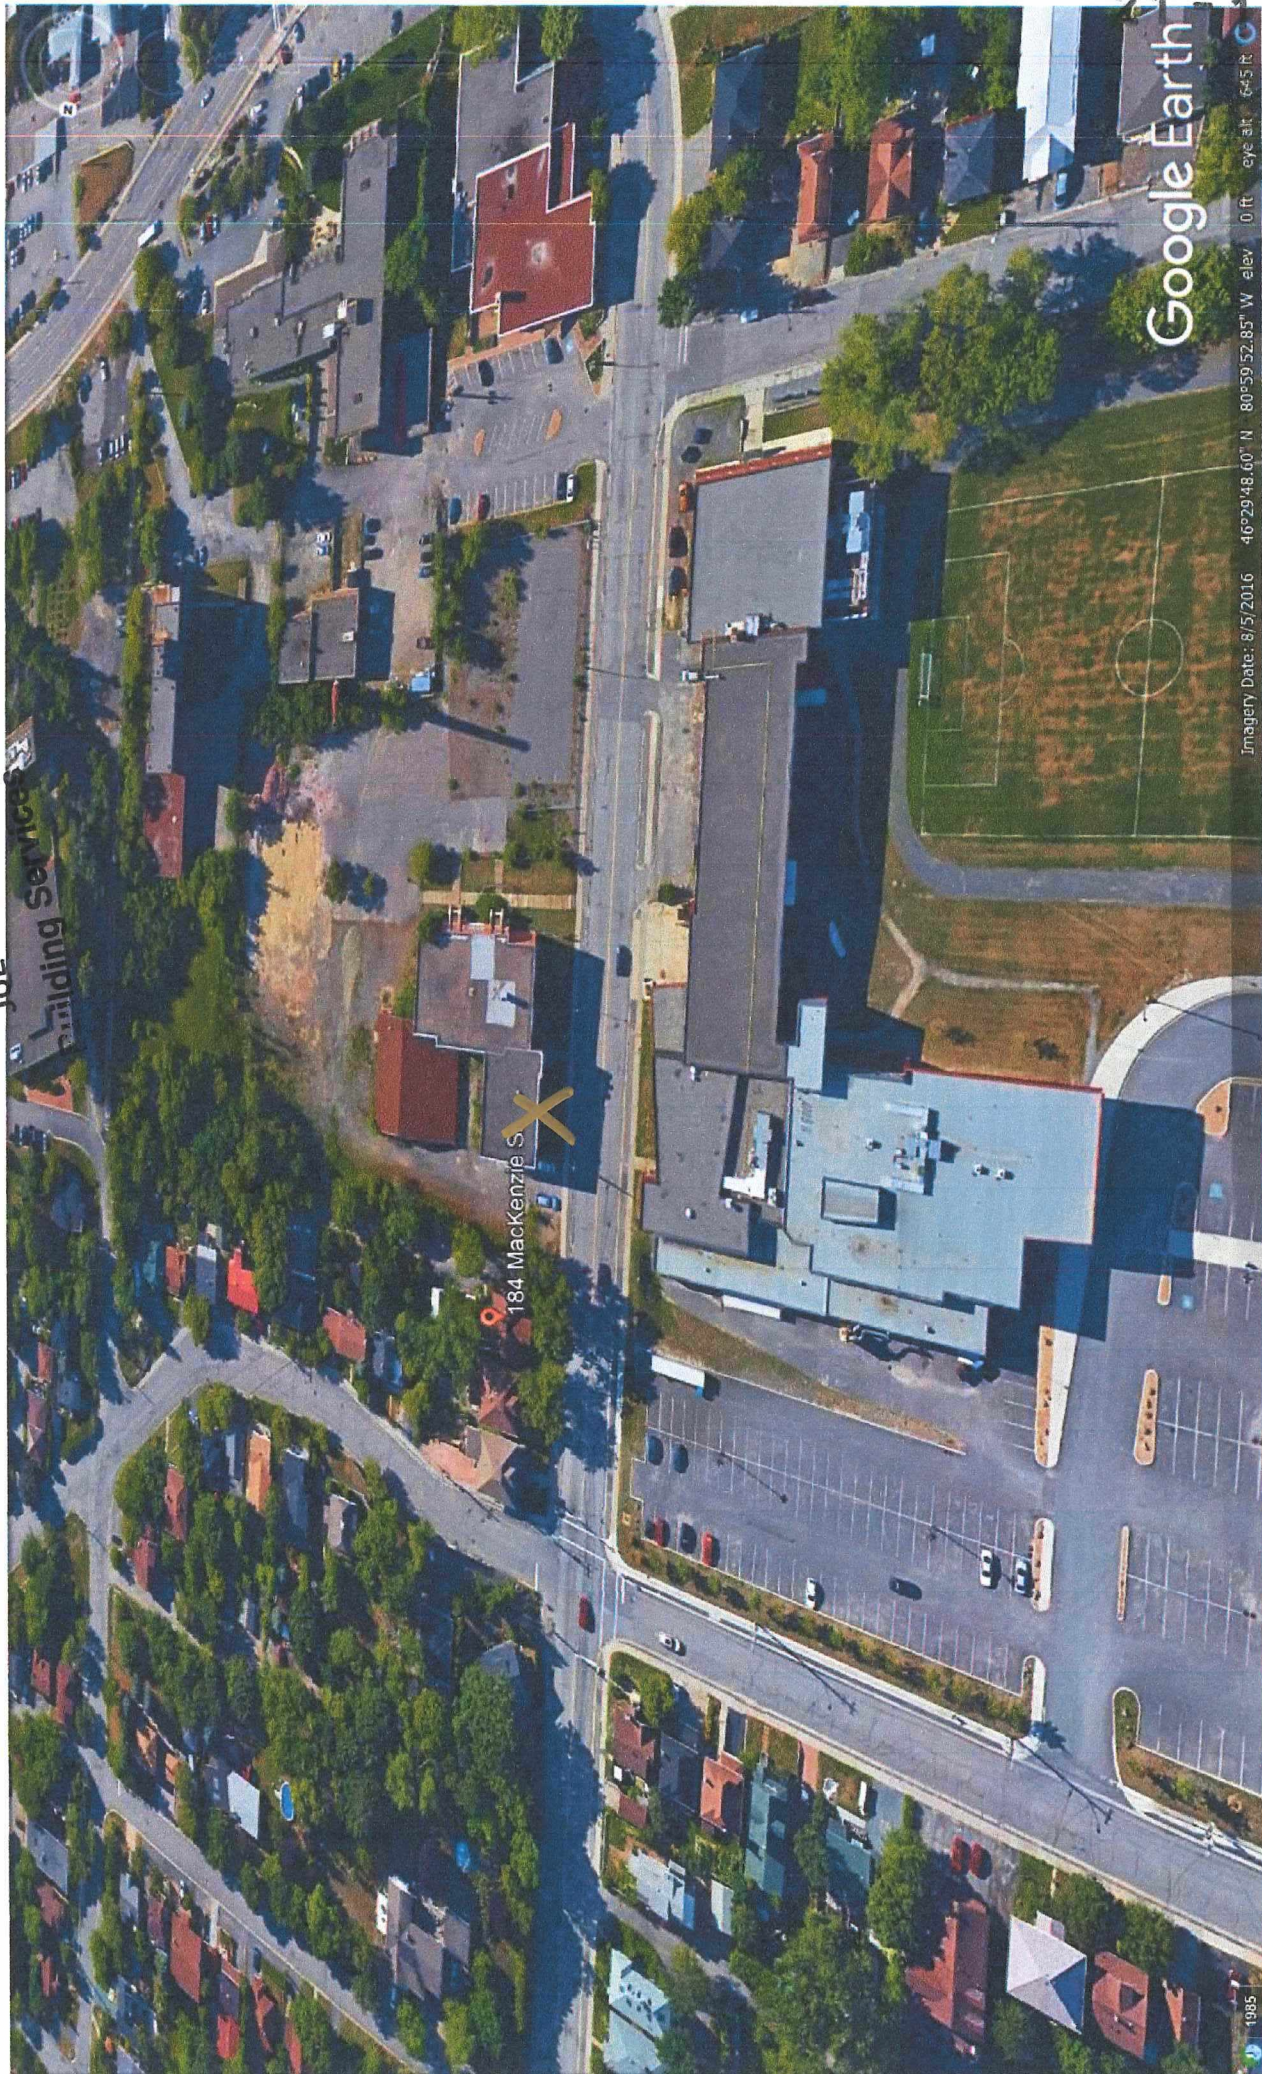

Google Earth

Imagery Date: 8/5/2016

46°29'48.60" N 80°59'52.85" W elev. 0 ft eye alt. 645 ft

1985


21-11371



LED illuminated Sign Box mounted to face with 3" Redhead concrete anchors and 1 1/2" fender washers.
One Anchor per 5 square foot. (10 - 12 Anchors)

6" Aluminum Sign Box Aluminum Cladding brick

3" x 1/4" Redhead anchor
1 1/2" fender washer

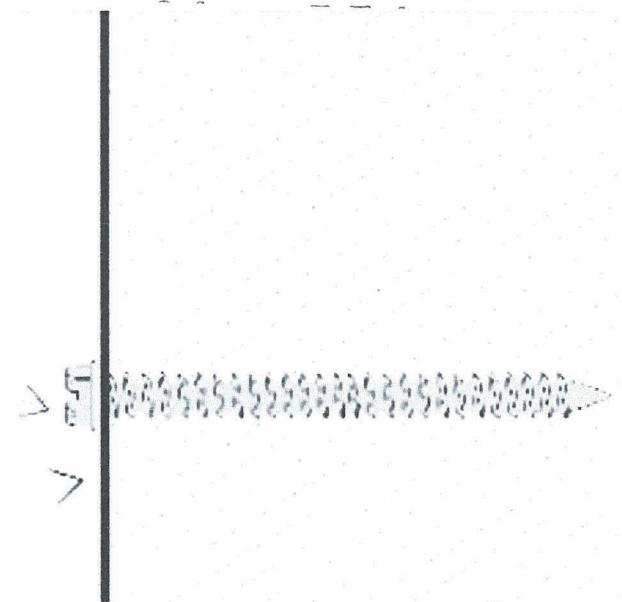

CROSS SECTION




ELEVATION with ANCHOR LOCATION

GENERAL NOTES:

- PERFORM ALL WORK IN ACCORDANCE WITH THE CURRENT ONTARIO BUILDING CODE AS A MINIMUM STANDARD. REFER TO APPROPRIATE CSA STANDARDS FOR ADDITIONAL REQUIREMENTS CONCERNING WORKMANSHIP AND MATERIALS.
- ALL WORK SHALL BE CARRIED OUT IN ACCORDANCE TO THE OCCUPATIONAL HEALTH AND SAFETY ACT AND ITS REGULATIONS.
- THE CONTRACTOR SHALL VERIFY ALL DIMENSIONS AND CONDITIONS ASSOCIATED WITH THE WORK TO BE DONE PRIOR TO COMMENCING WORK OR ORDERING MATERIALS. ALL DISCREPANCIES SHALL BE REPORTED TO THE OWNER IMMEDIATELY.
- EXISTING CONDITIONS ARE ASSUMED. REPORT ANY INCONSISTENCIES TO THE ENGINEER BEFORE PROCEEDING WITH THE WORK.
- TAKE ALL PRECAUTIONS NECESSARY TO PROTECT THE EXISTING SURROUNDING STRUCTURES DURING CONSTRUCTION.
- THE CONTRACTOR SHALL ENSURE THE STABILITY OF ALL EXISTING BUILDING COMPONENTS DURING CONSTRUCTION, PROVIDE TEMPORARY SUPPORTS AS REQUIRED.

Received
JUL 28 2021
Building Services



No.	REVISION	BY:	DATE	EXTERIOR WALL SIGN INSTALLATION SUDBURY INDIE CINEMA 162 MACKENZIE ST SUDBURY, ON		BY:	
					DWN	DG	
					CH'D		
					APP.		
					DATE: JUL 22/21		PROJ: SUD-2021840
					SCALE: NTS		DWG: 1 OF 1 REV. 0