




Main Floor

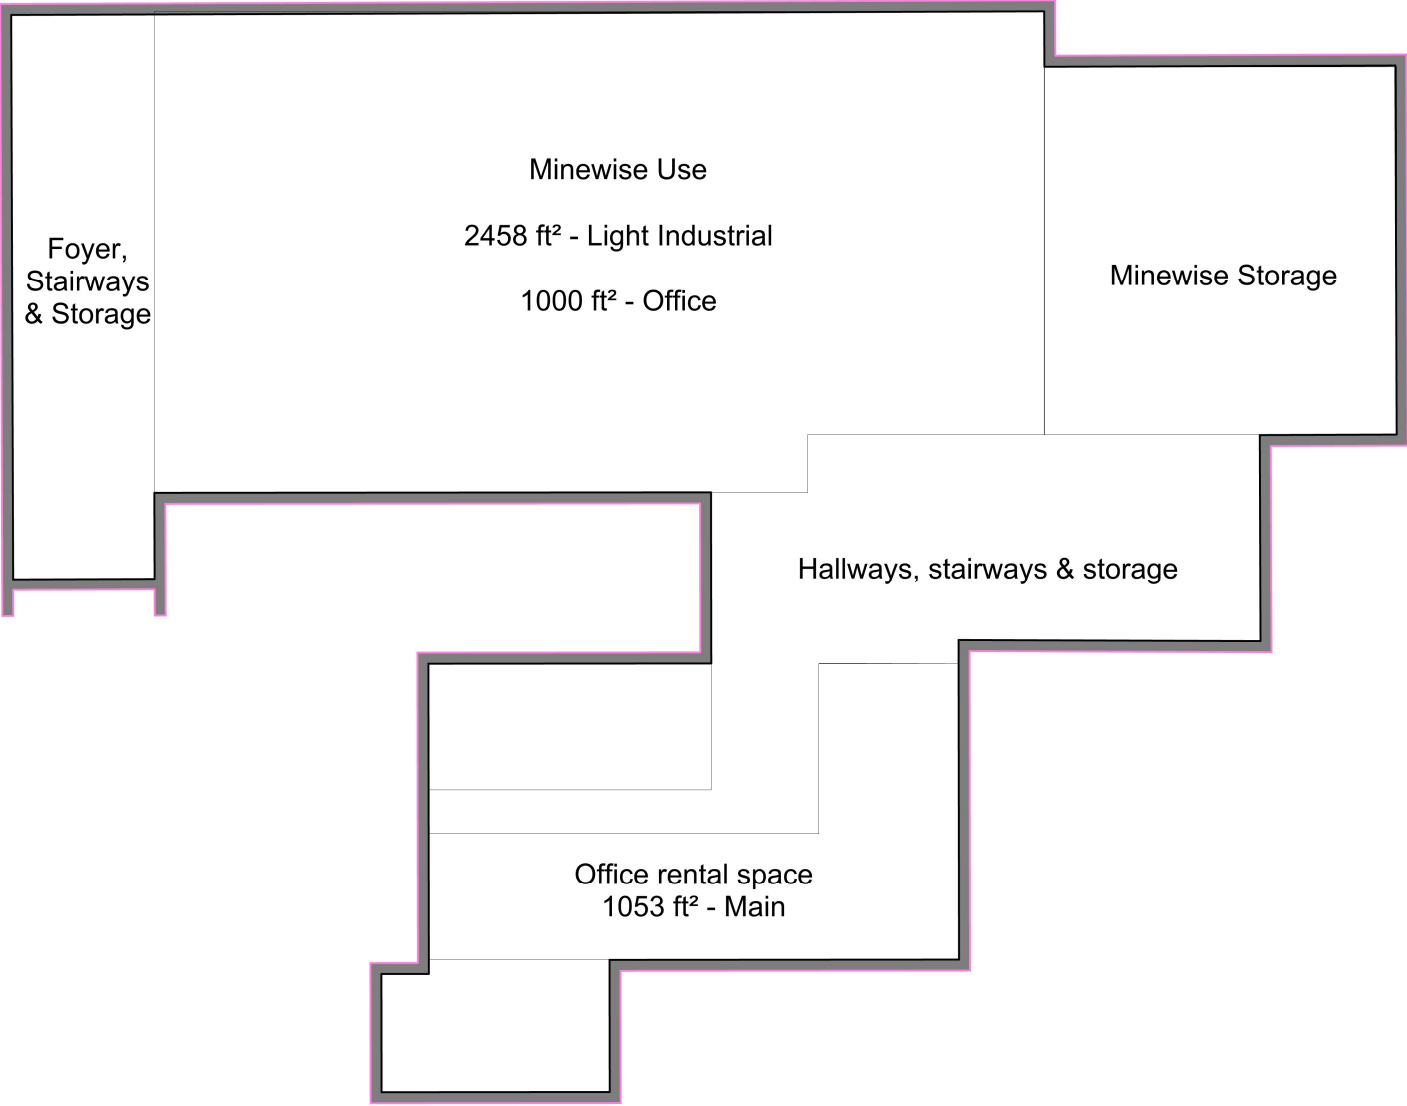


Basement

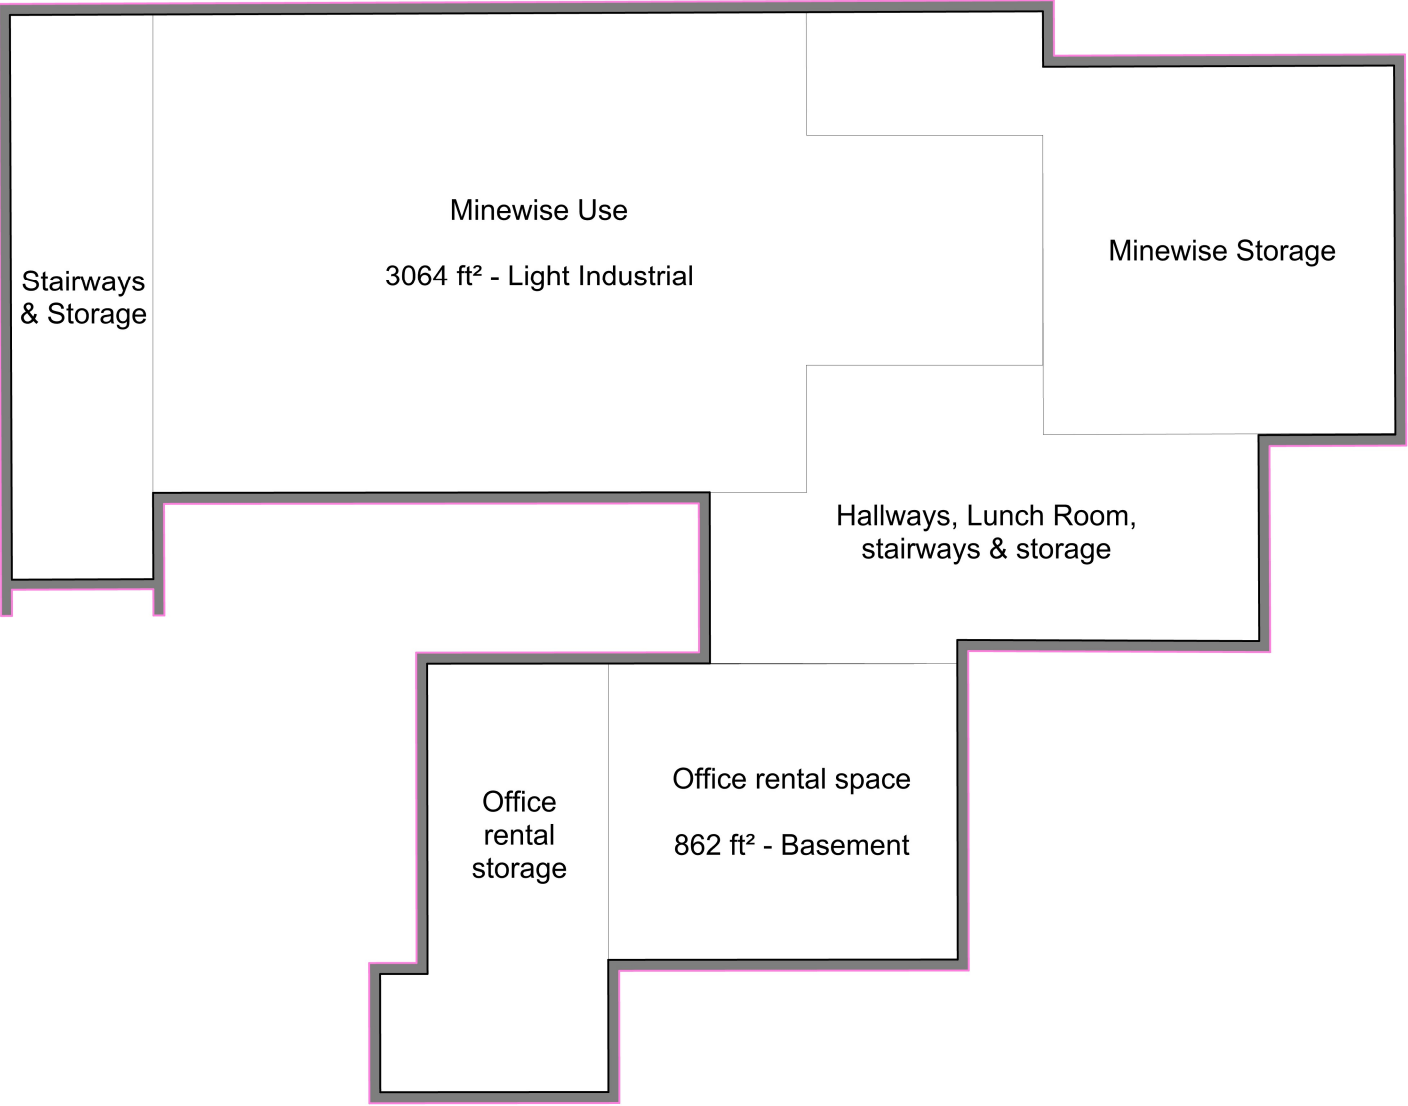

Mance 2nd Floor

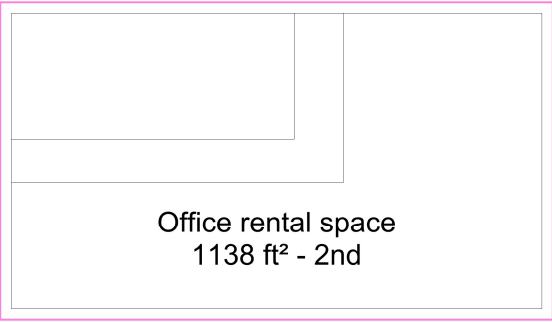

Sub-Basement

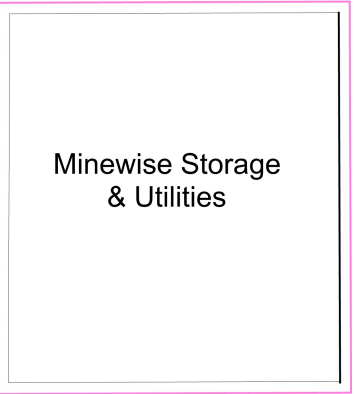

Units: feet

DWG. NO.	REFERENCE	NO.	REVISION	BY	APPD	DATE	NOTICE	PROJECT-TEAM	APPD	DATE	40 Eyre St			
		---	---	---	---	---	This document contains information as described in subsection 19(1) of The Freedom of Information and Protection of Privacy Act, including scientific or technical information, which is supplied in strict confidence. Neither this document nor any of its contents may be disclosed without the express written consent of Minewise or otherwise in accordance with Part V of the said Act.	---		July 8, 2020				
								DATE: March 30, 2021			Property Usage		SCALE: NTS	
								DWN. BY: J. Henderson					ER No:	
								CHK'D BY:					CRIO No:	MW3001-SP007
								APP'D BY:						
								APP'D BY:						