


File: 751-6/21-09
95 Estelle St.
Sudbury
2017 Orthophotography

Topographic plan



Subject Property

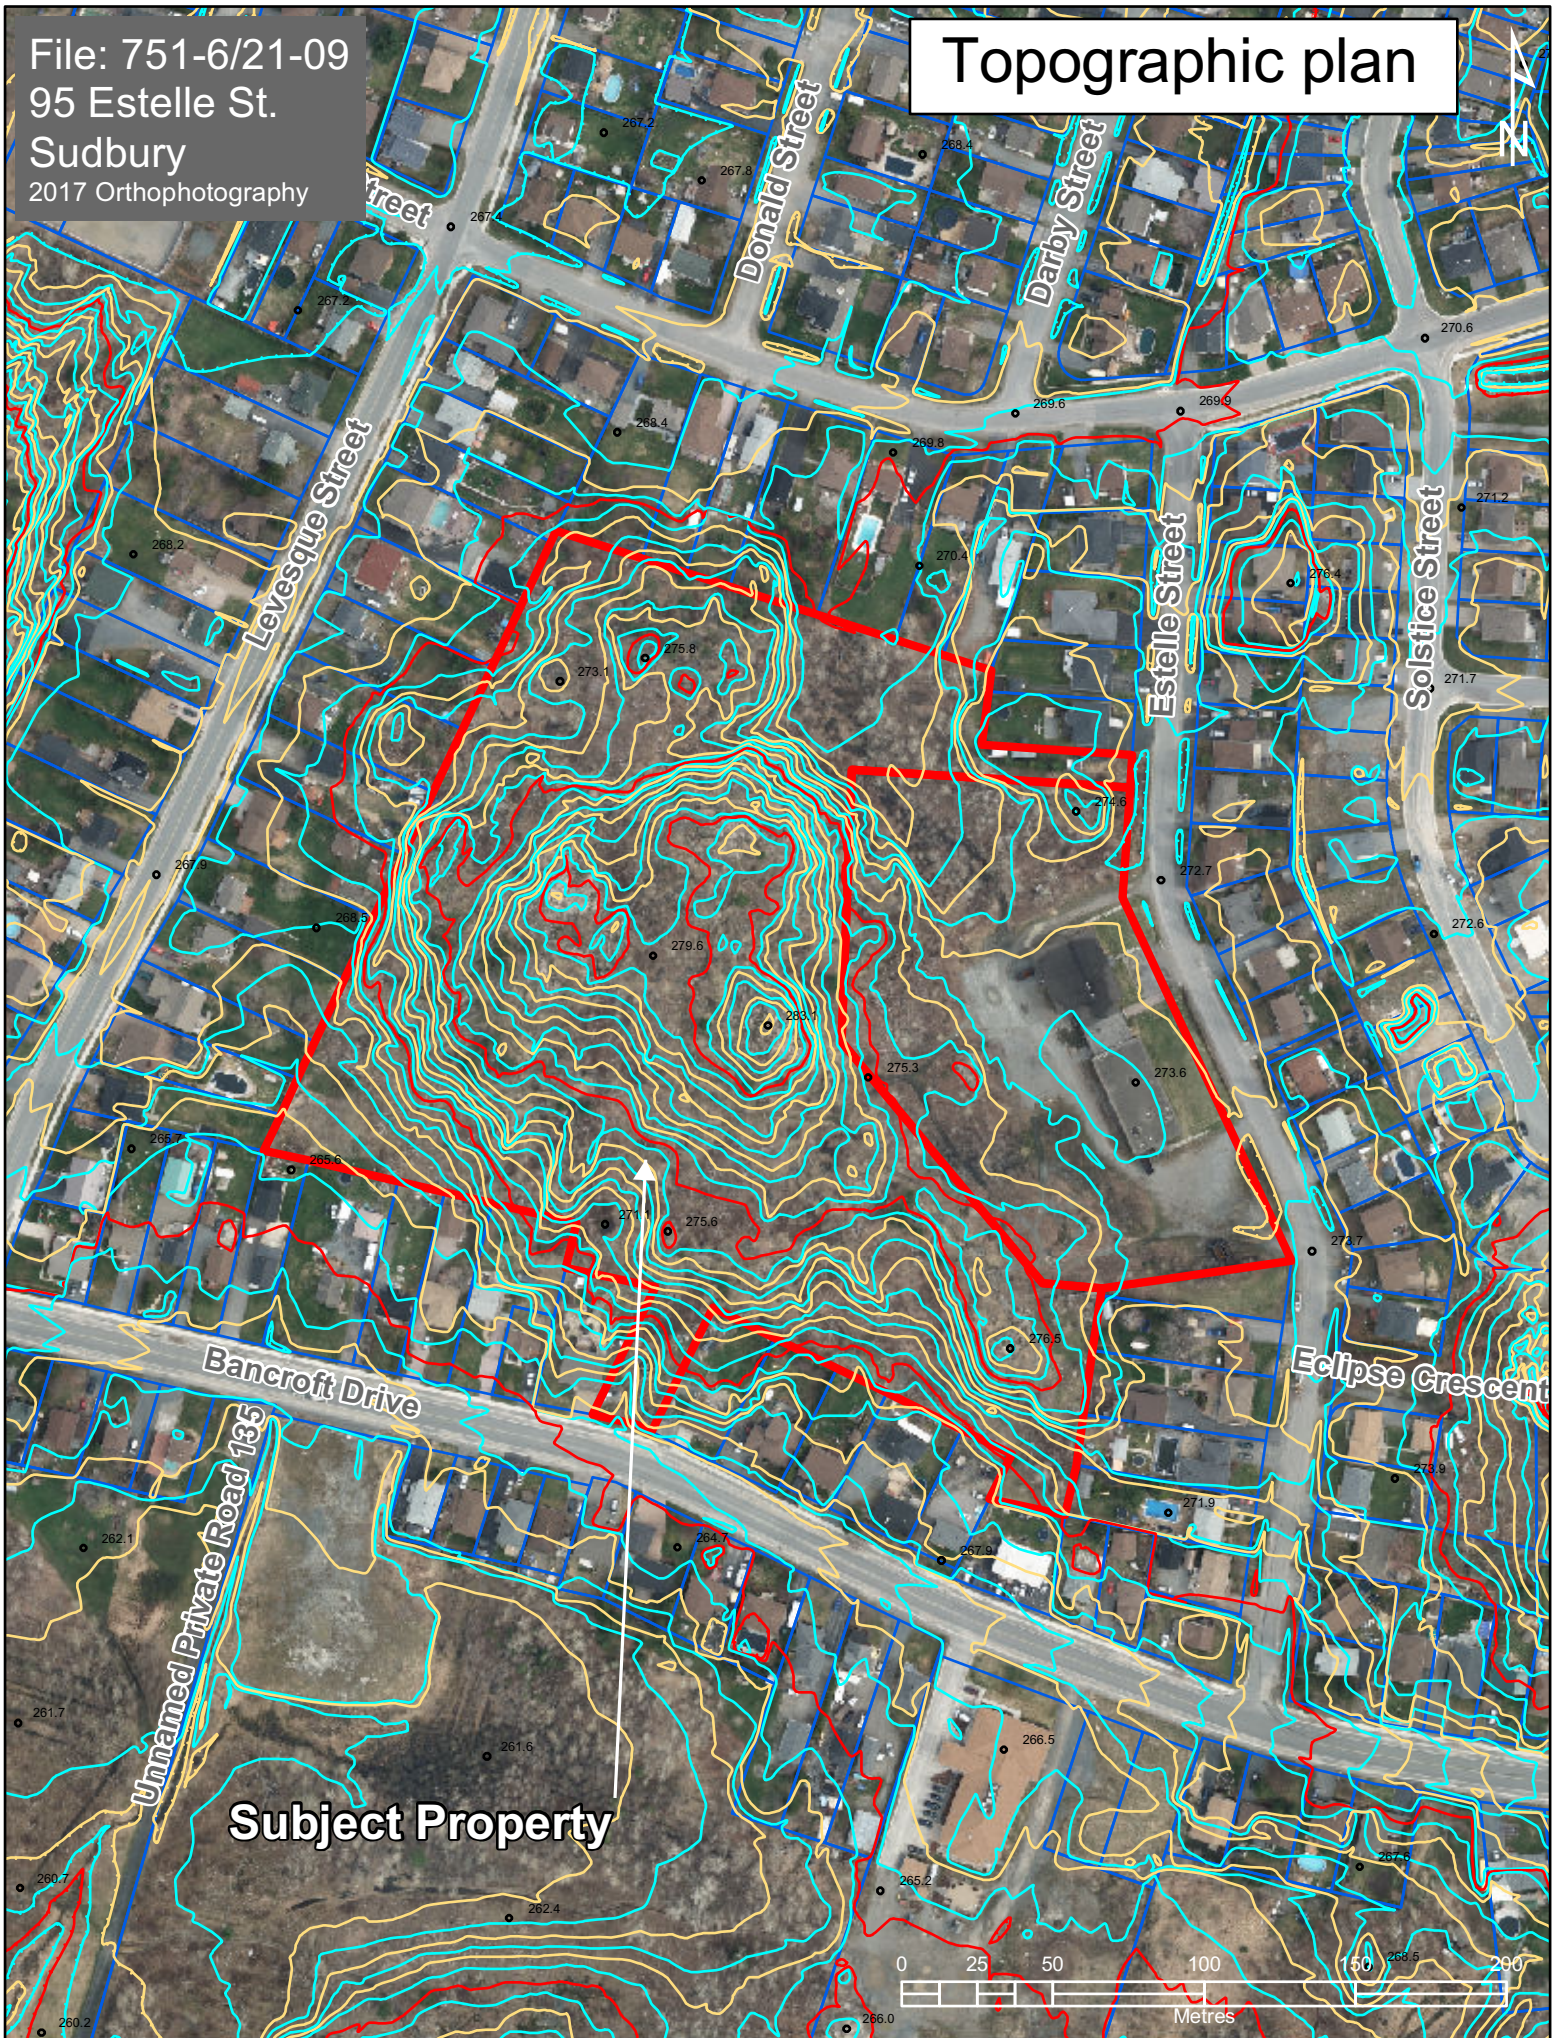