


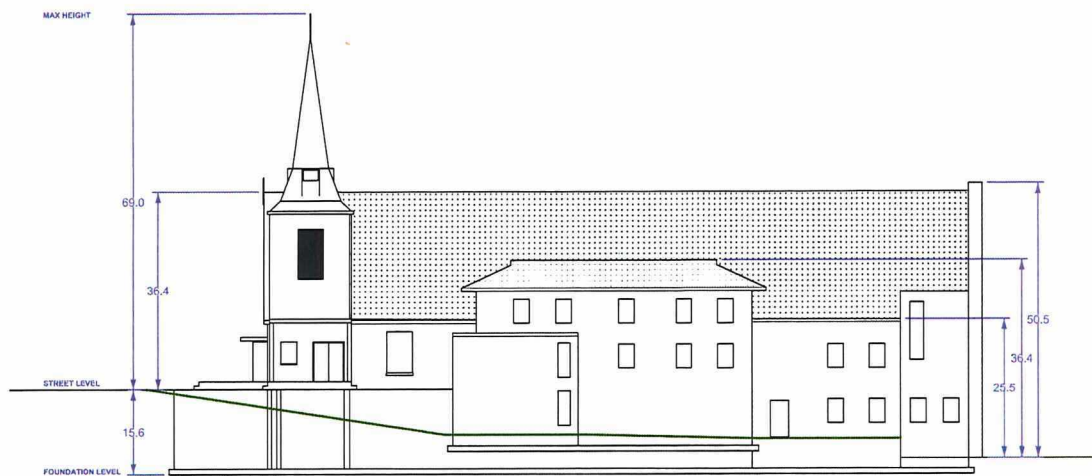

Units: feet

DWG. NO.	REFERENCE	NO.	REVISION	BY	APPD	DATE	NOTICE	PROJECT-TEAM	APPD	DATE	40 Eyre St	SCALE: NTS	ER No:	CRIO No:	MW3001-SP004
							This document contains information as described in subsection 18(1) of The Freedom of Information and Protection of Privacy Act, including scientific or technical information, which is supplied in strict confidence. Neither this document nor any of its contents may be disclosed without the express written consent of Minewise or otherwise in accordance with Part V of the said Act.	DATE: March 30, 2021		July 6, 2020	Elevations				
								DWN. BY: J. Henderson							
								CHK'D BY:							
								APP'D BY:							
								APP'D BY:							