


COPYRIGHT: All rights are reserved. No part of the supplied data may be reproduced, or transmitted to others, in any form or by any means, without the prior written permission of the R.V. ANDERSON ASSOCIATES LTD.

NOTES: 1. All dimensions are in metres unless otherwise noted.
2. * denotes buildings plotted from O.L.S. Plan
3. * denotes easements for drainage
4. All water connections are 200mm D_i, unless otherwise noted.
5. All sanitary sewer connections are 100mm PVC SR28
6. All sanitary and storm sewer elevations are inverts unless otherwise noted.
7. All utility and storm sewer elevations are inverts unless otherwise noted.

DWG NAME / FILE NO: CHELMSFORD

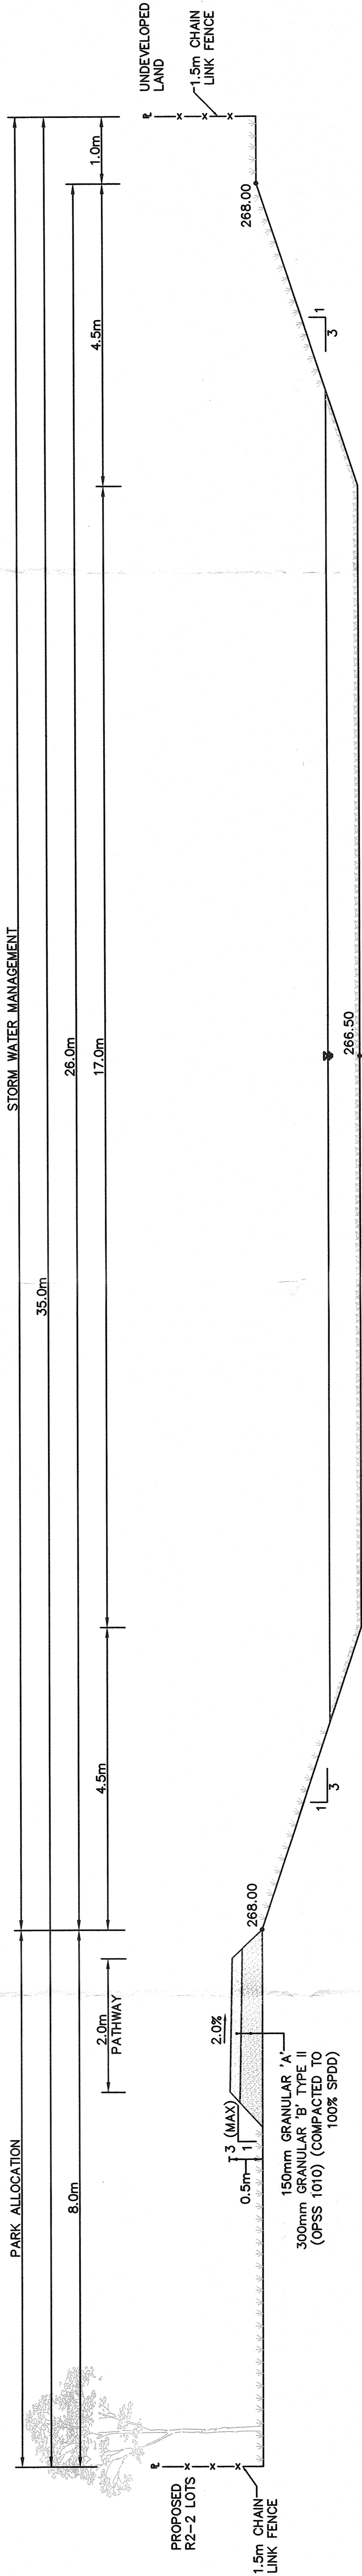

SECTION A-A
BLOCK 'A'-SECTION VIEW
N.T.S.

DATE:	2021-12-06
DRAWN:	LZ
DESIGNED:	
CHECKED:	
ENGINEER:	
APPROVED:	

C A U T I O N	
- ALL UTILITIES ARE NOT NECESSARILY SHOWN ON THIS DRAWING.	
- WHERE UTILITIES ARE SHOWN, LOCATIONS ARE NOT GUARANTEED	
- LOCATION & SIZE OF ALL UTILITIES MUST BE VERIFIED IN THE FIELD.	

R E V I S I O N S	
DATE	BY



R.V. Anderson Associates Limited
engineering • environment • infrastructure

HUNEAULT SUBDIVISION
BLOCK 'A', TYPICAL SECTION

SCALE:	N.T.S.
CONTRACT NO.:	
CAD/FILE NUMBER:	
PAGE NO.:	1