



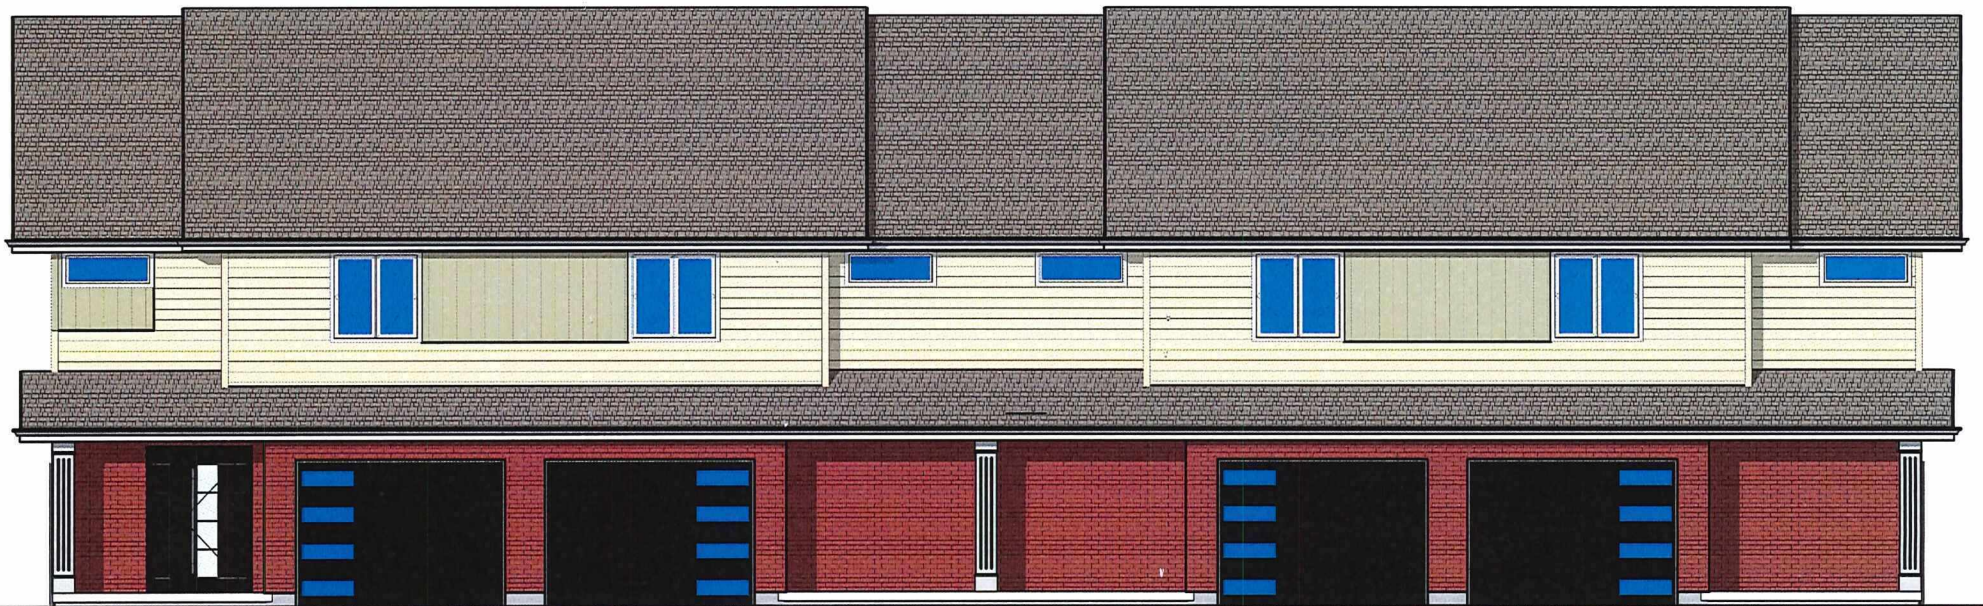

WEST ELEVATION



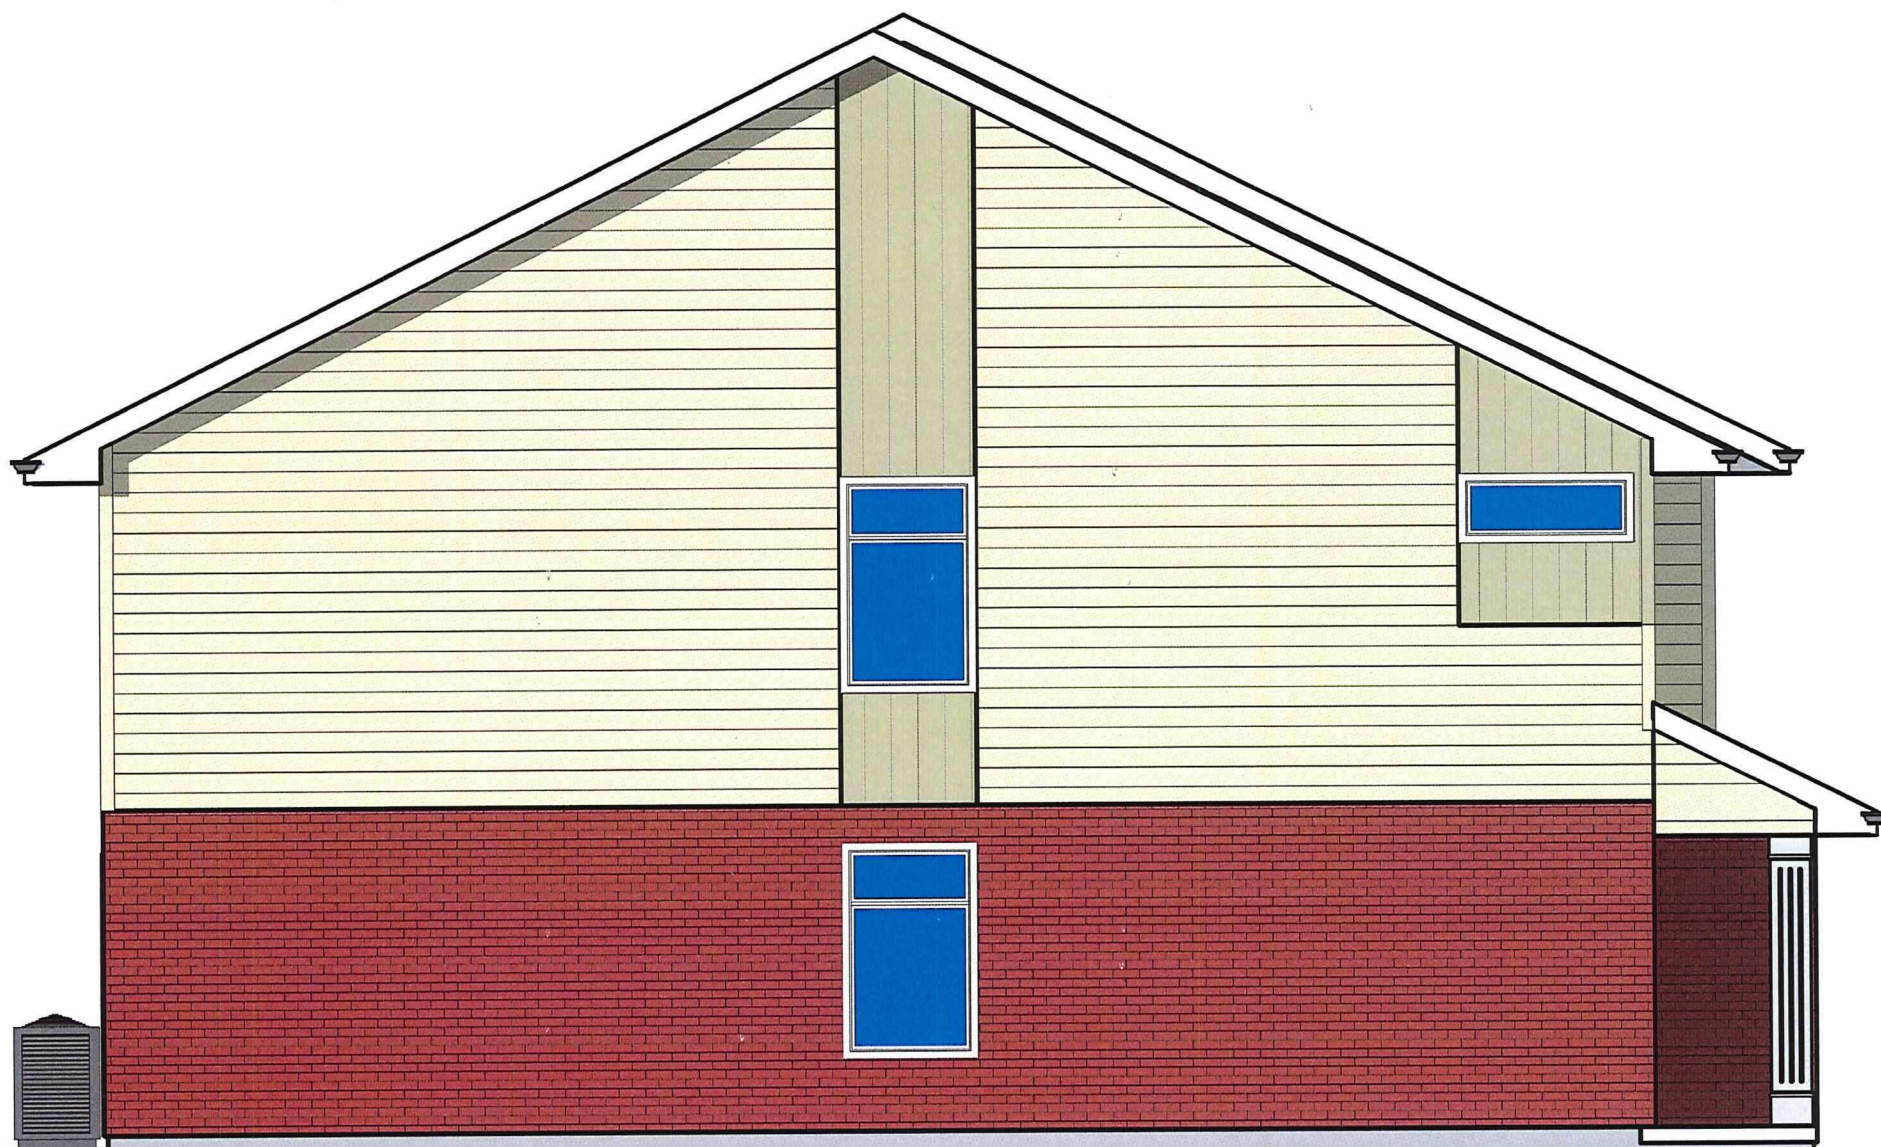

NORTH ELEVATION



SOUTH ELEVATION