


FLOOR PLAN



EAST ELEVATION

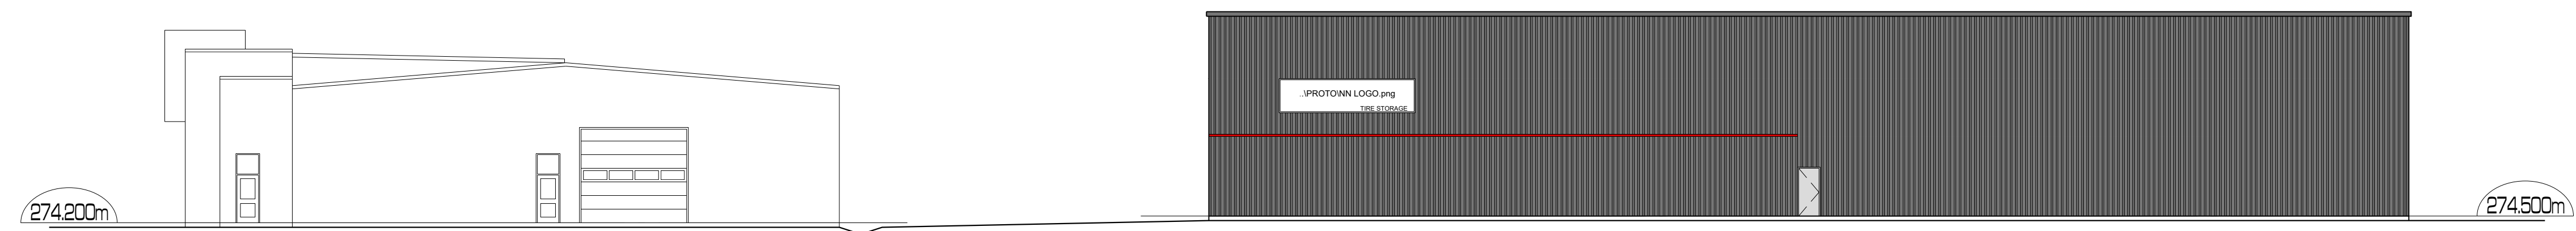