

1ST FLOOR PLATE
 1" = 10'-0"
11,345 S.F.
 (8 UNITS)

* DISCLAIMER: ISSUED FOR PRELIMINARY DESIGN DISCUSSION ONLY

BUILDING C - RETIREMENT HOME



700 PARIS STREET, SUDBURY, ONTARIO

A · C · K
 architects
 STUDIO INC.

1ST FLOOR PLATES

DWG. No.
A3.1

SCALE: AS SHOWN
 DATE: JUNE 12 2023
 PROJECT No.: 2021-144

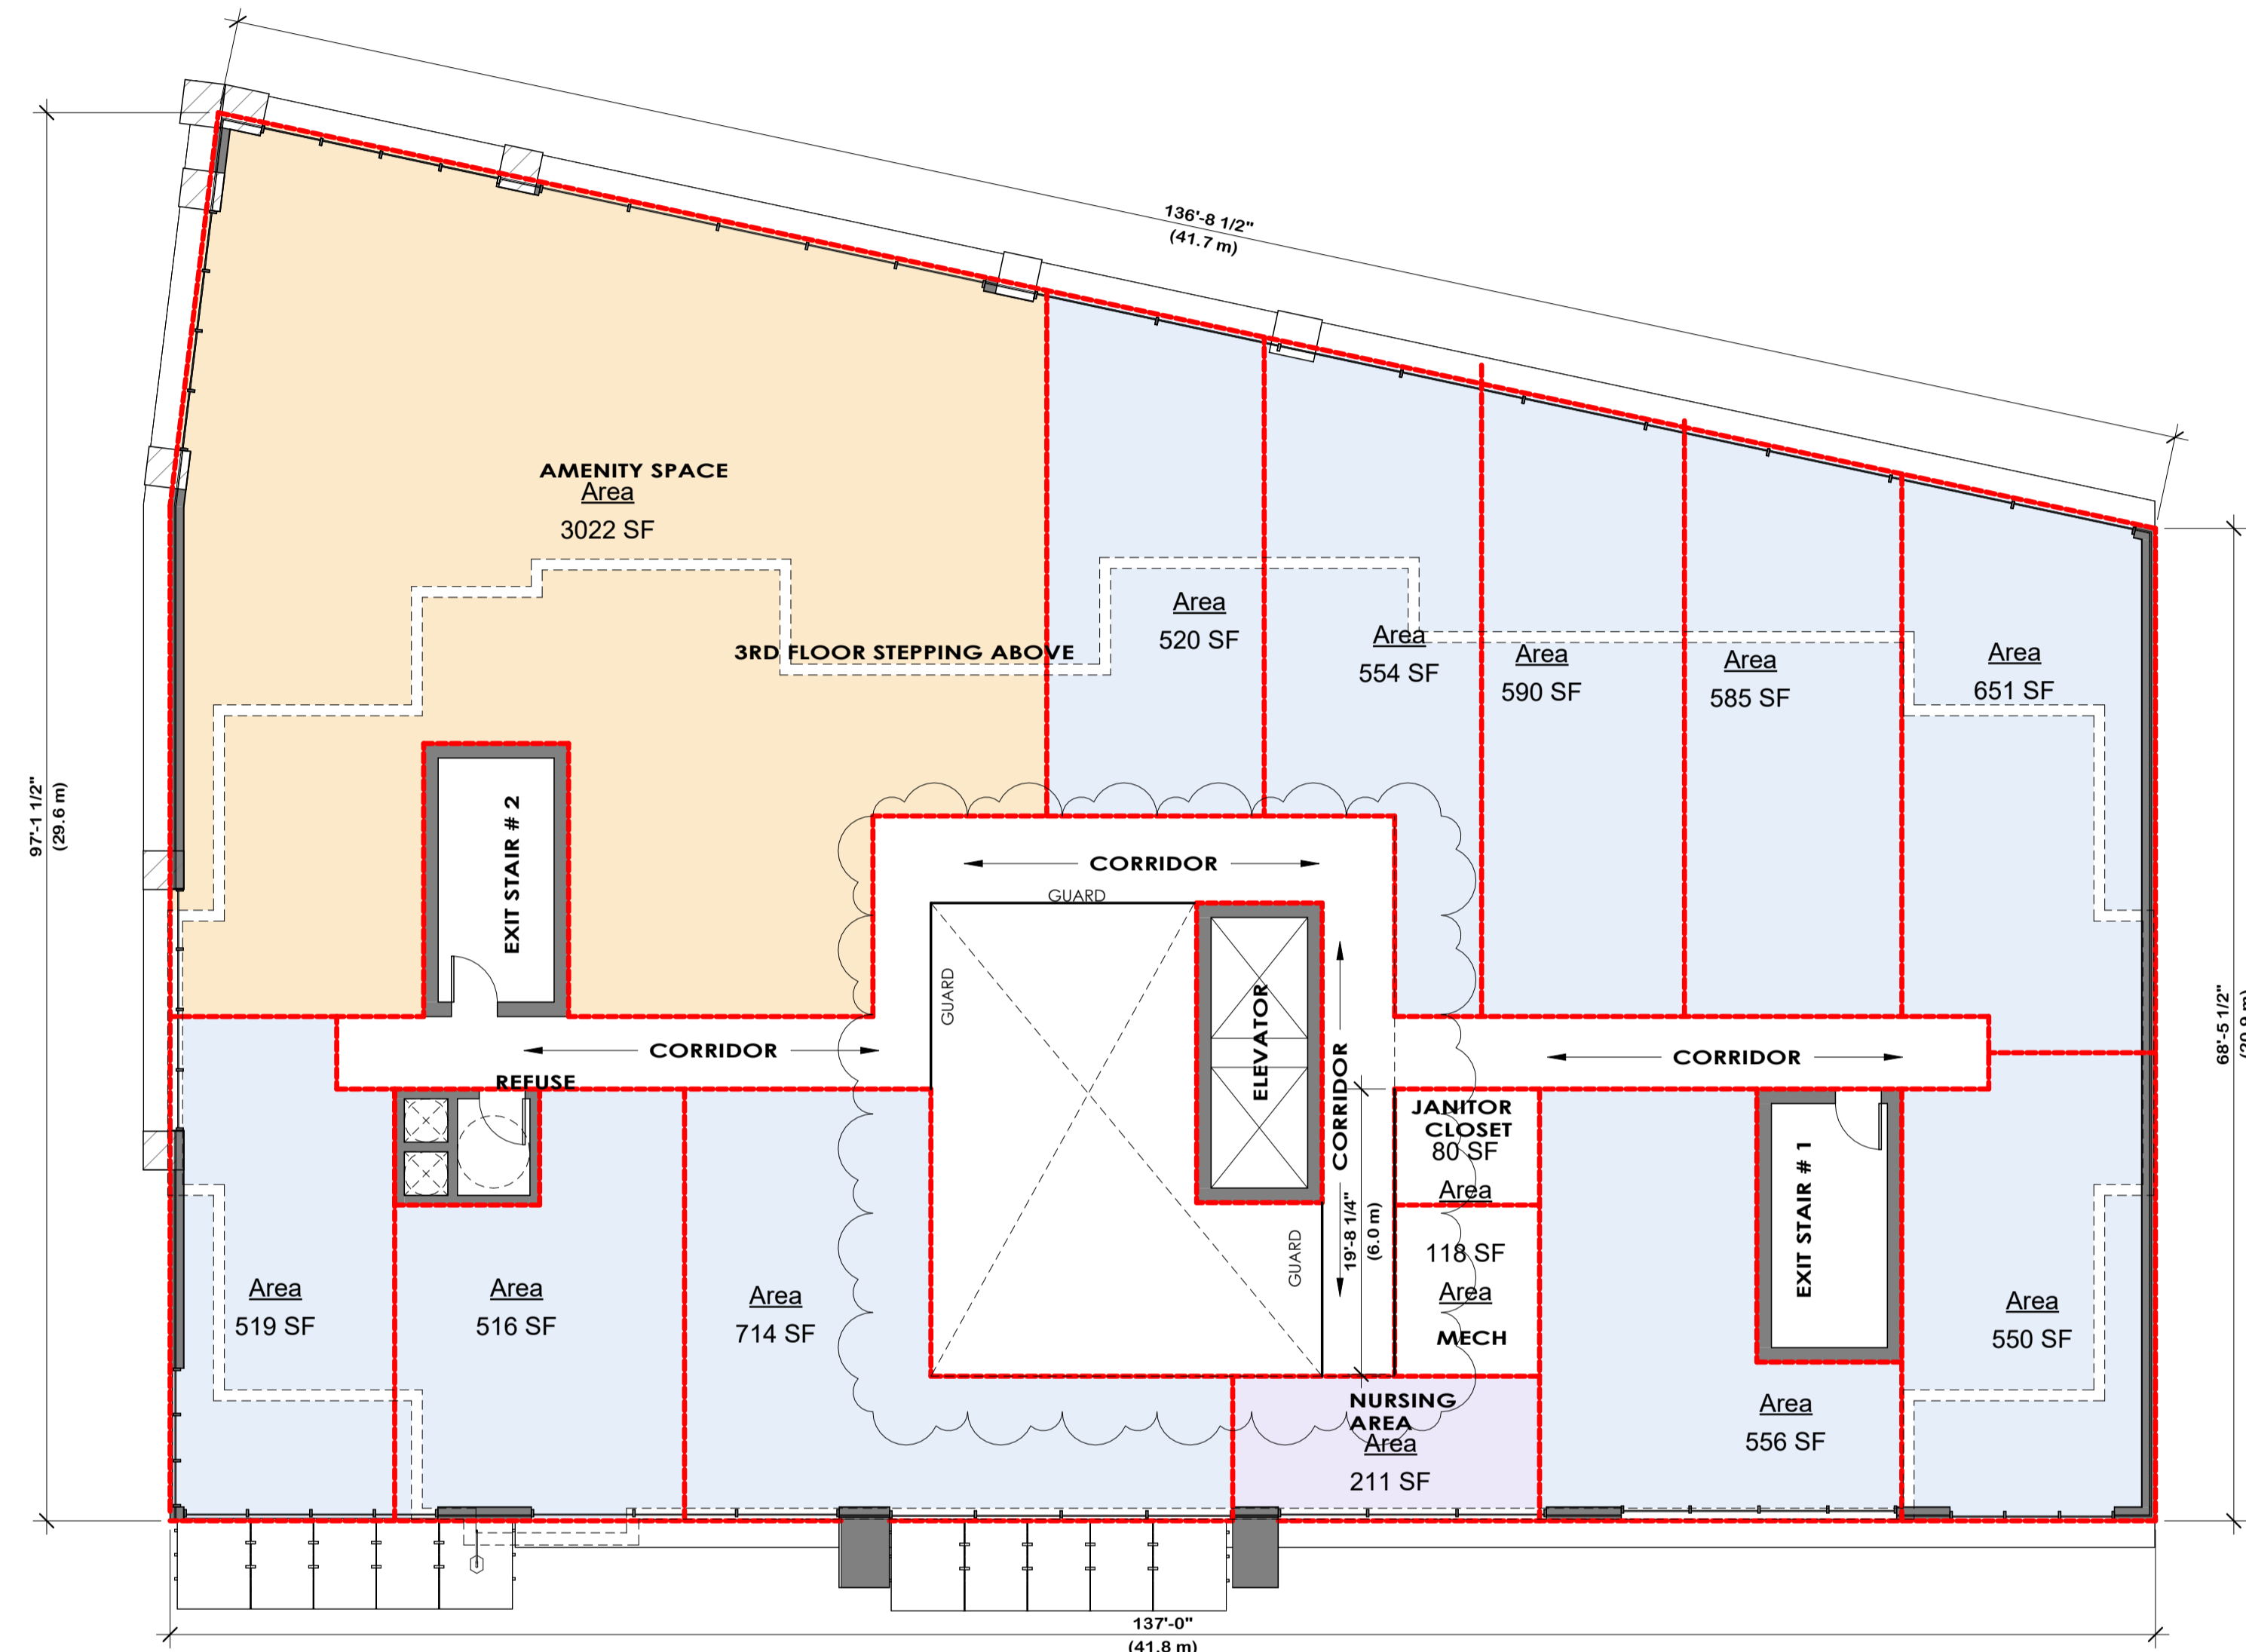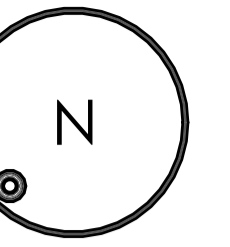

2ND FLOOR PLATE

1" = 10'-0"

11,345 S.F

(11 UNITS)

LOST 1 UNIT

CANOPY BELOW

* DISCLAIMER: ISSUED FOR PRELIMINARY DESIGN DISCUSSION ONLY

BUILDING C - RETIREMENT HOME

700 PARIS STREET, SUDBURY, ONTARIO



A · C · K
architects
STUDIO INC.

2ND FLOOR PLATE

DWG. No.

A3.2

SCALE: AS SHOWN
DATE: JUNE 12 2023
PROJECT No.: 2021-144

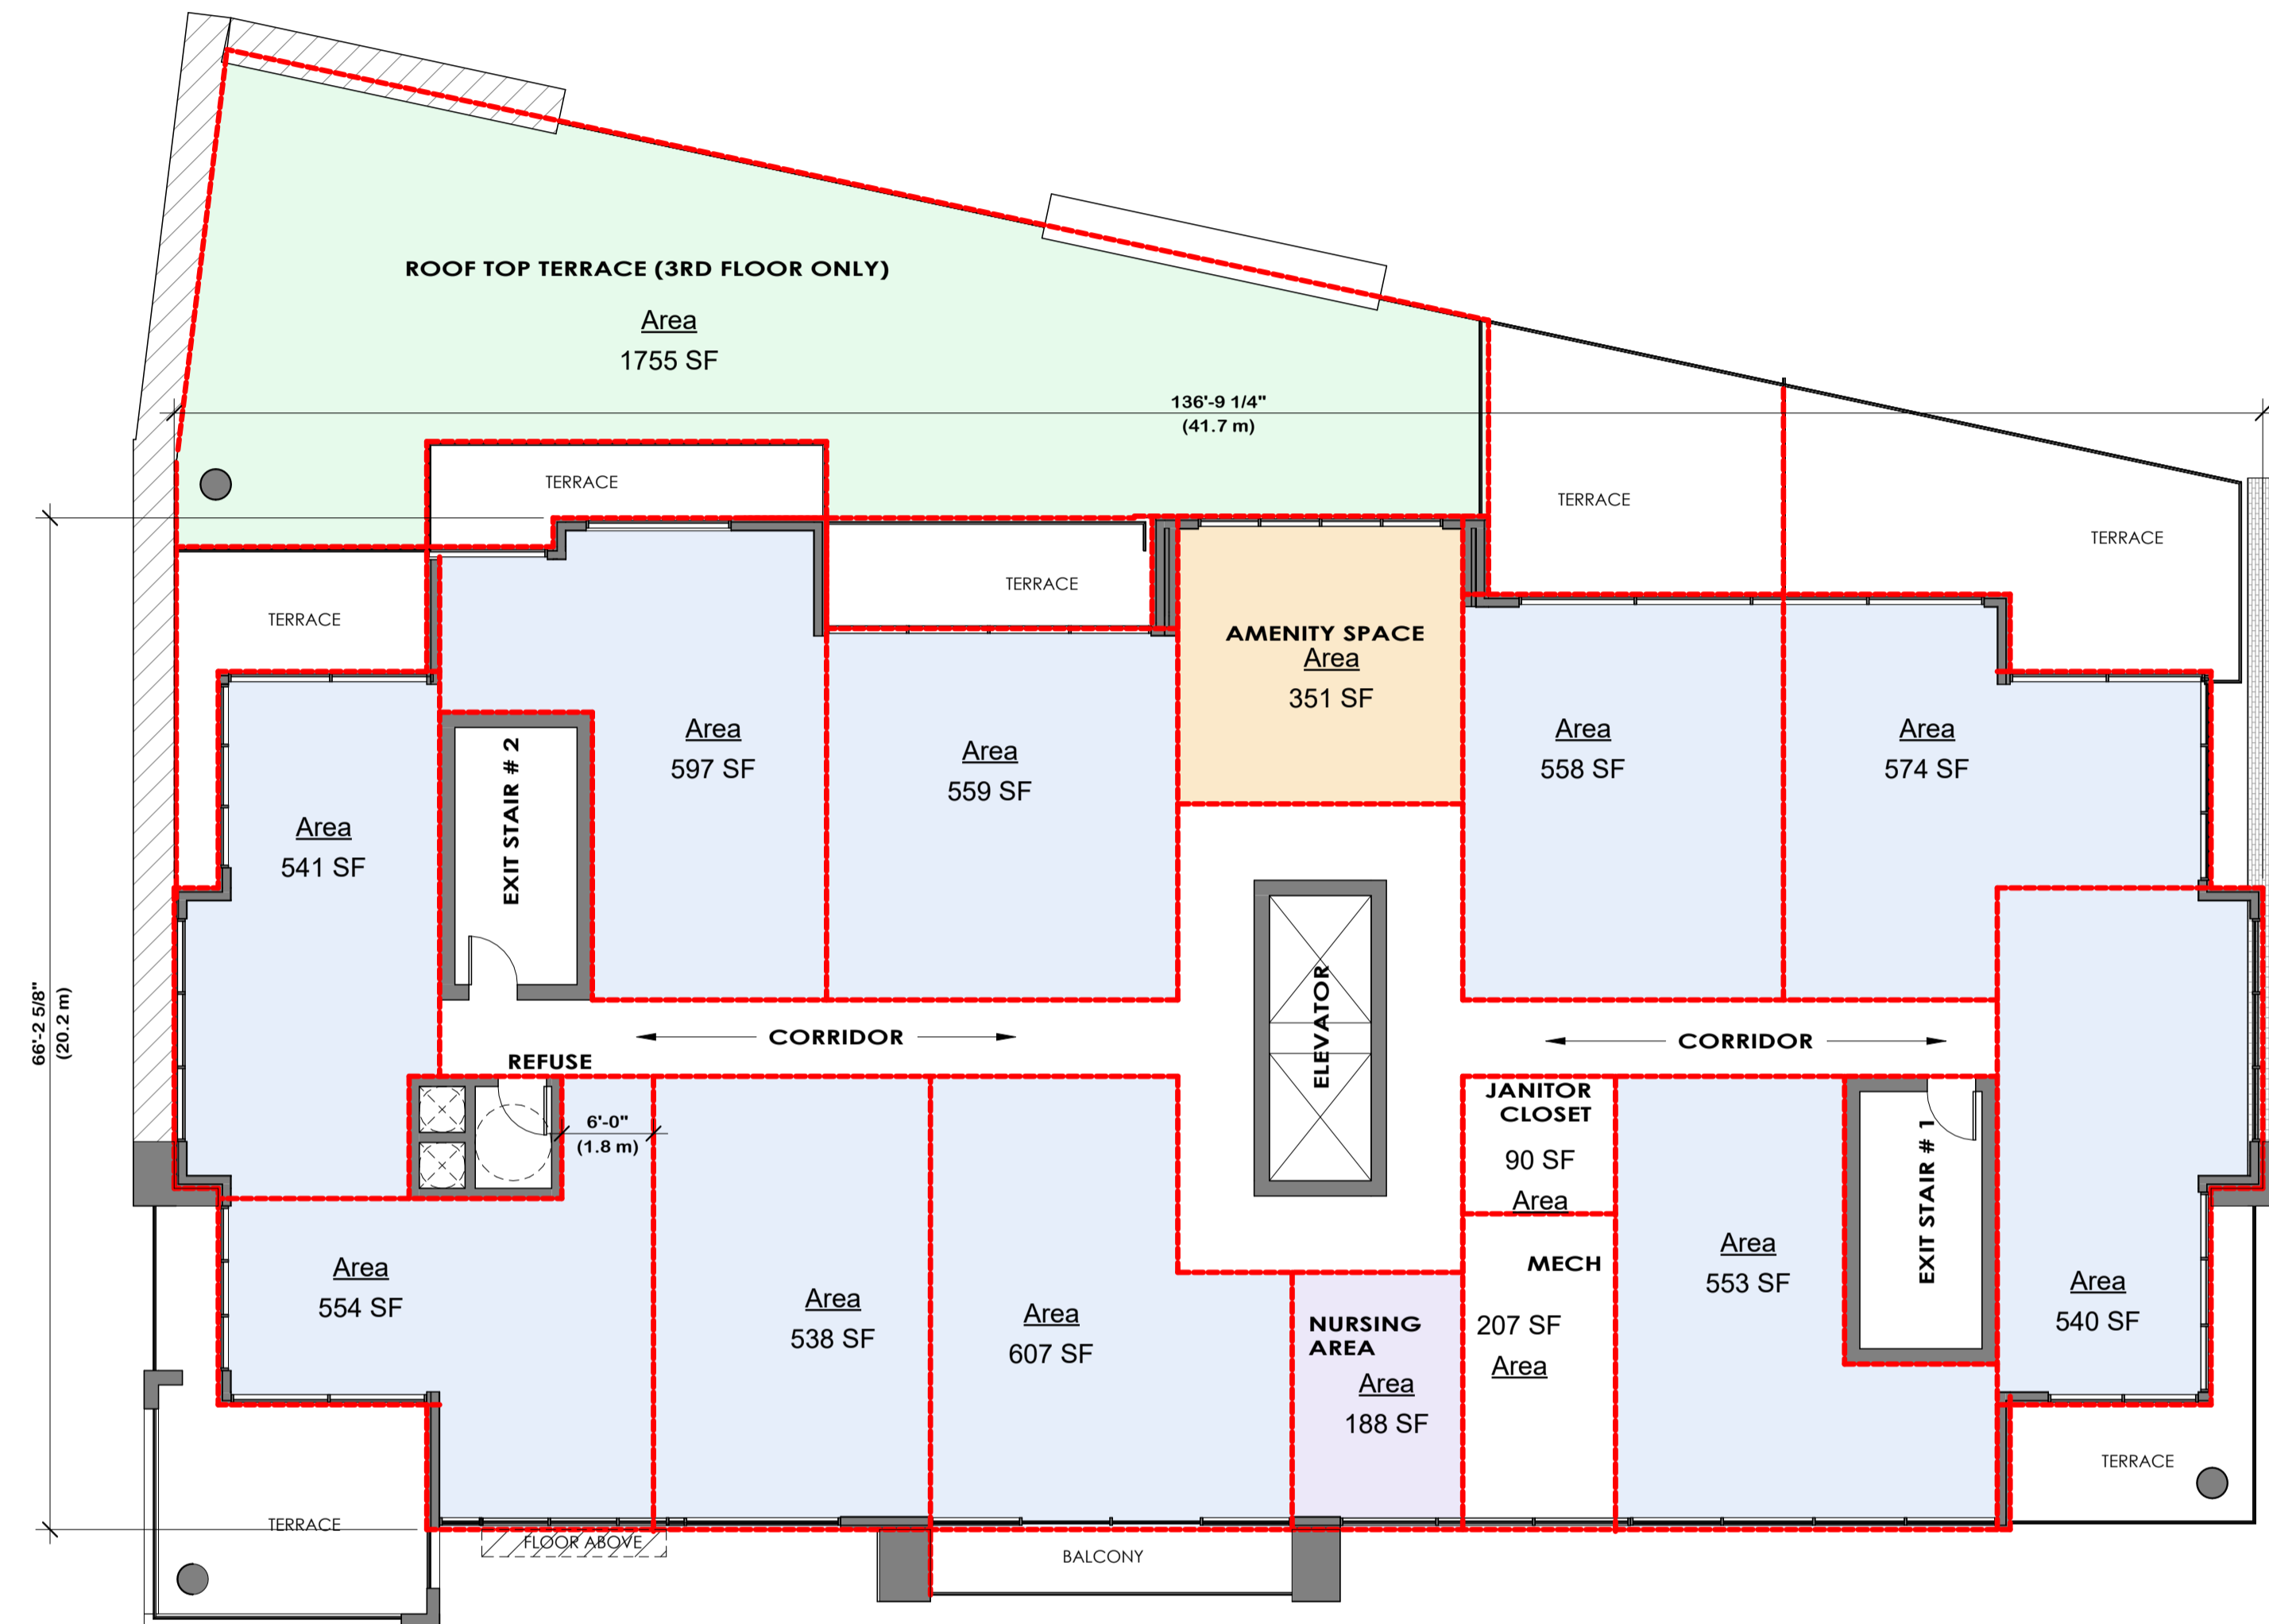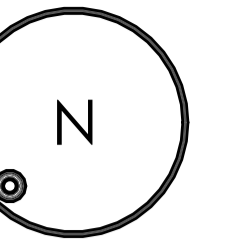

3RD FLOOR PLATE
 1" = 10'-0"
7,914 S.F
 (10 UNITS)

* DISCLAIMER: ISSUED FOR PRELIMINARY DESIGN DISCUSSION ONLY

BUILDING C - RETIREMENT HOME



700 PARIS STREET, SUDBURY, ONTARIO

A · C · K
 architects
 STUDIO INC.

3RD FLOOR PLATE

DWG. No.
A3.3

SCALE: AS SHOWN
 DATE: JUNE 12 2023
 PROJECT No.: 2021-144

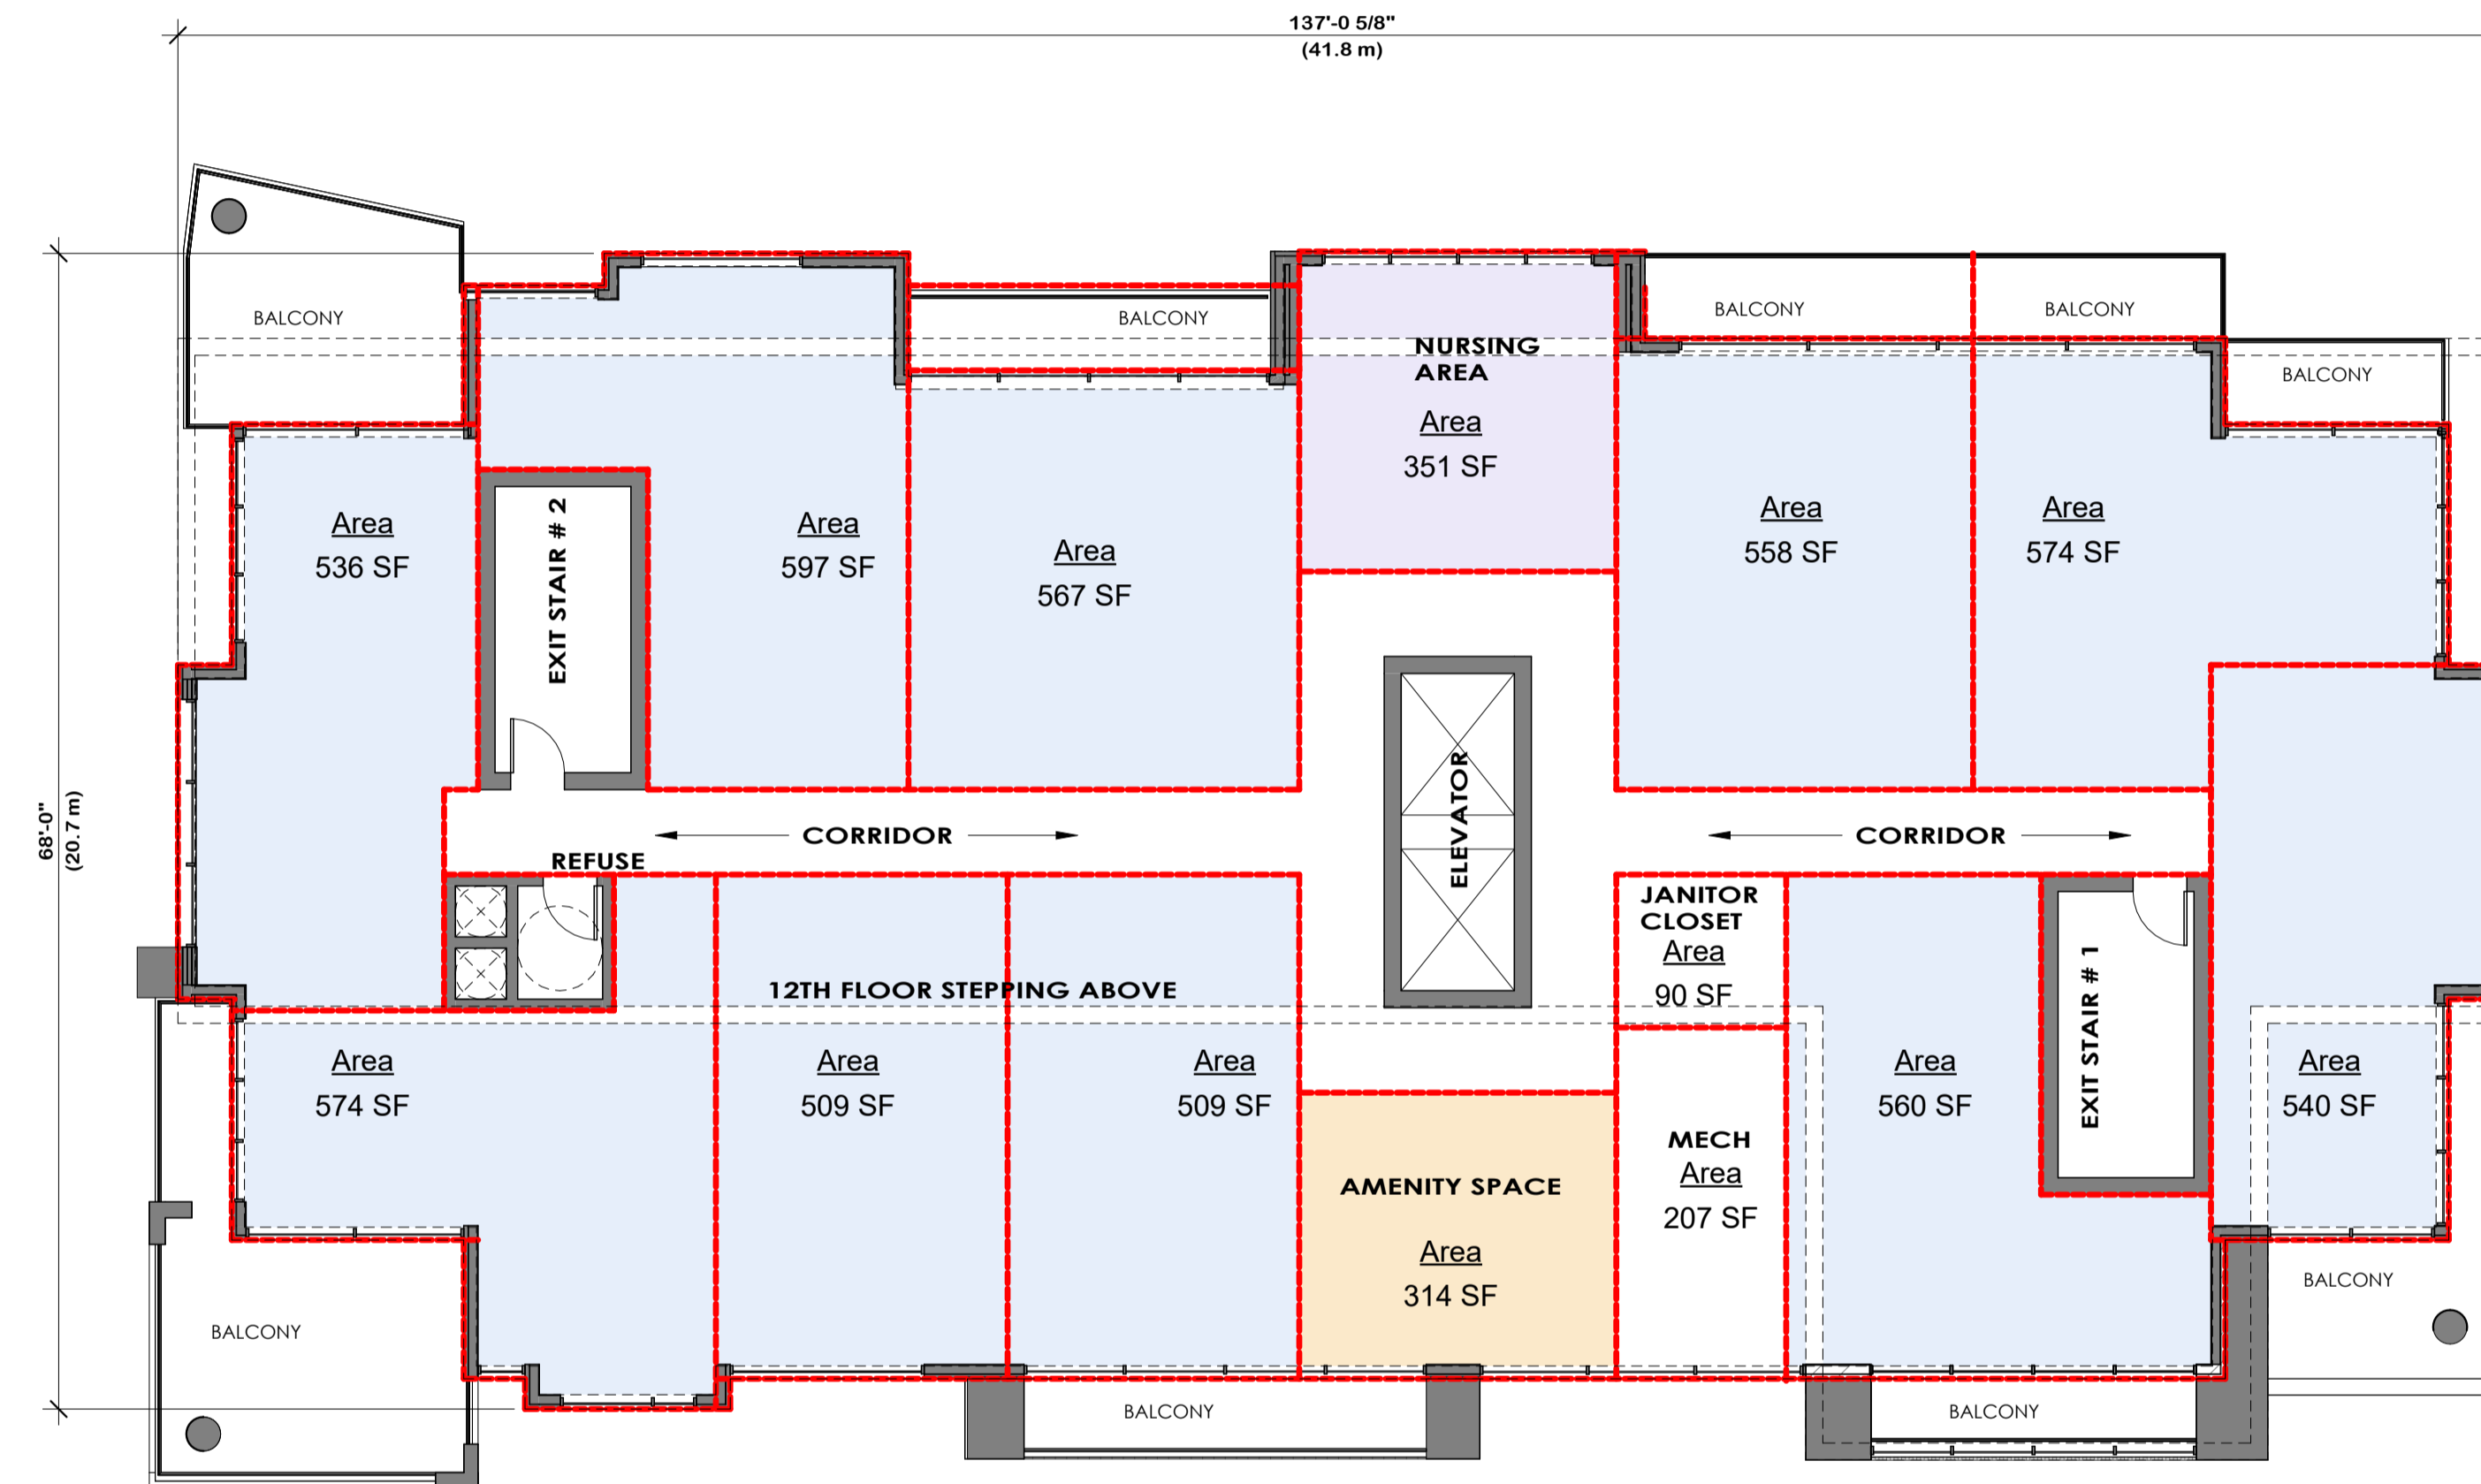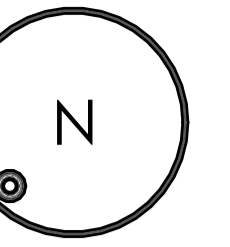

4TH - 11TH FLOOR PLATE
 1" = 10'-0"
7,938 S.F.
 (10 UNITS/FLOOR)

* DISCLAIMER: ISSUED FOR PRELIMINARY DESIGN DISCUSSION ONLY

BUILDING C - RETIREMENT HOME



700 PARIS STREET, SUDBURY, ONTARIO

A · C · K
 architects
 STUDIO INC.

4TH - 11TH FLOOR
 PLATE

DWG. No.
A3.4

SCALE: AS SHOWN
 DATE: JUNE 12 2023
 PROJECT No.: 2021-144

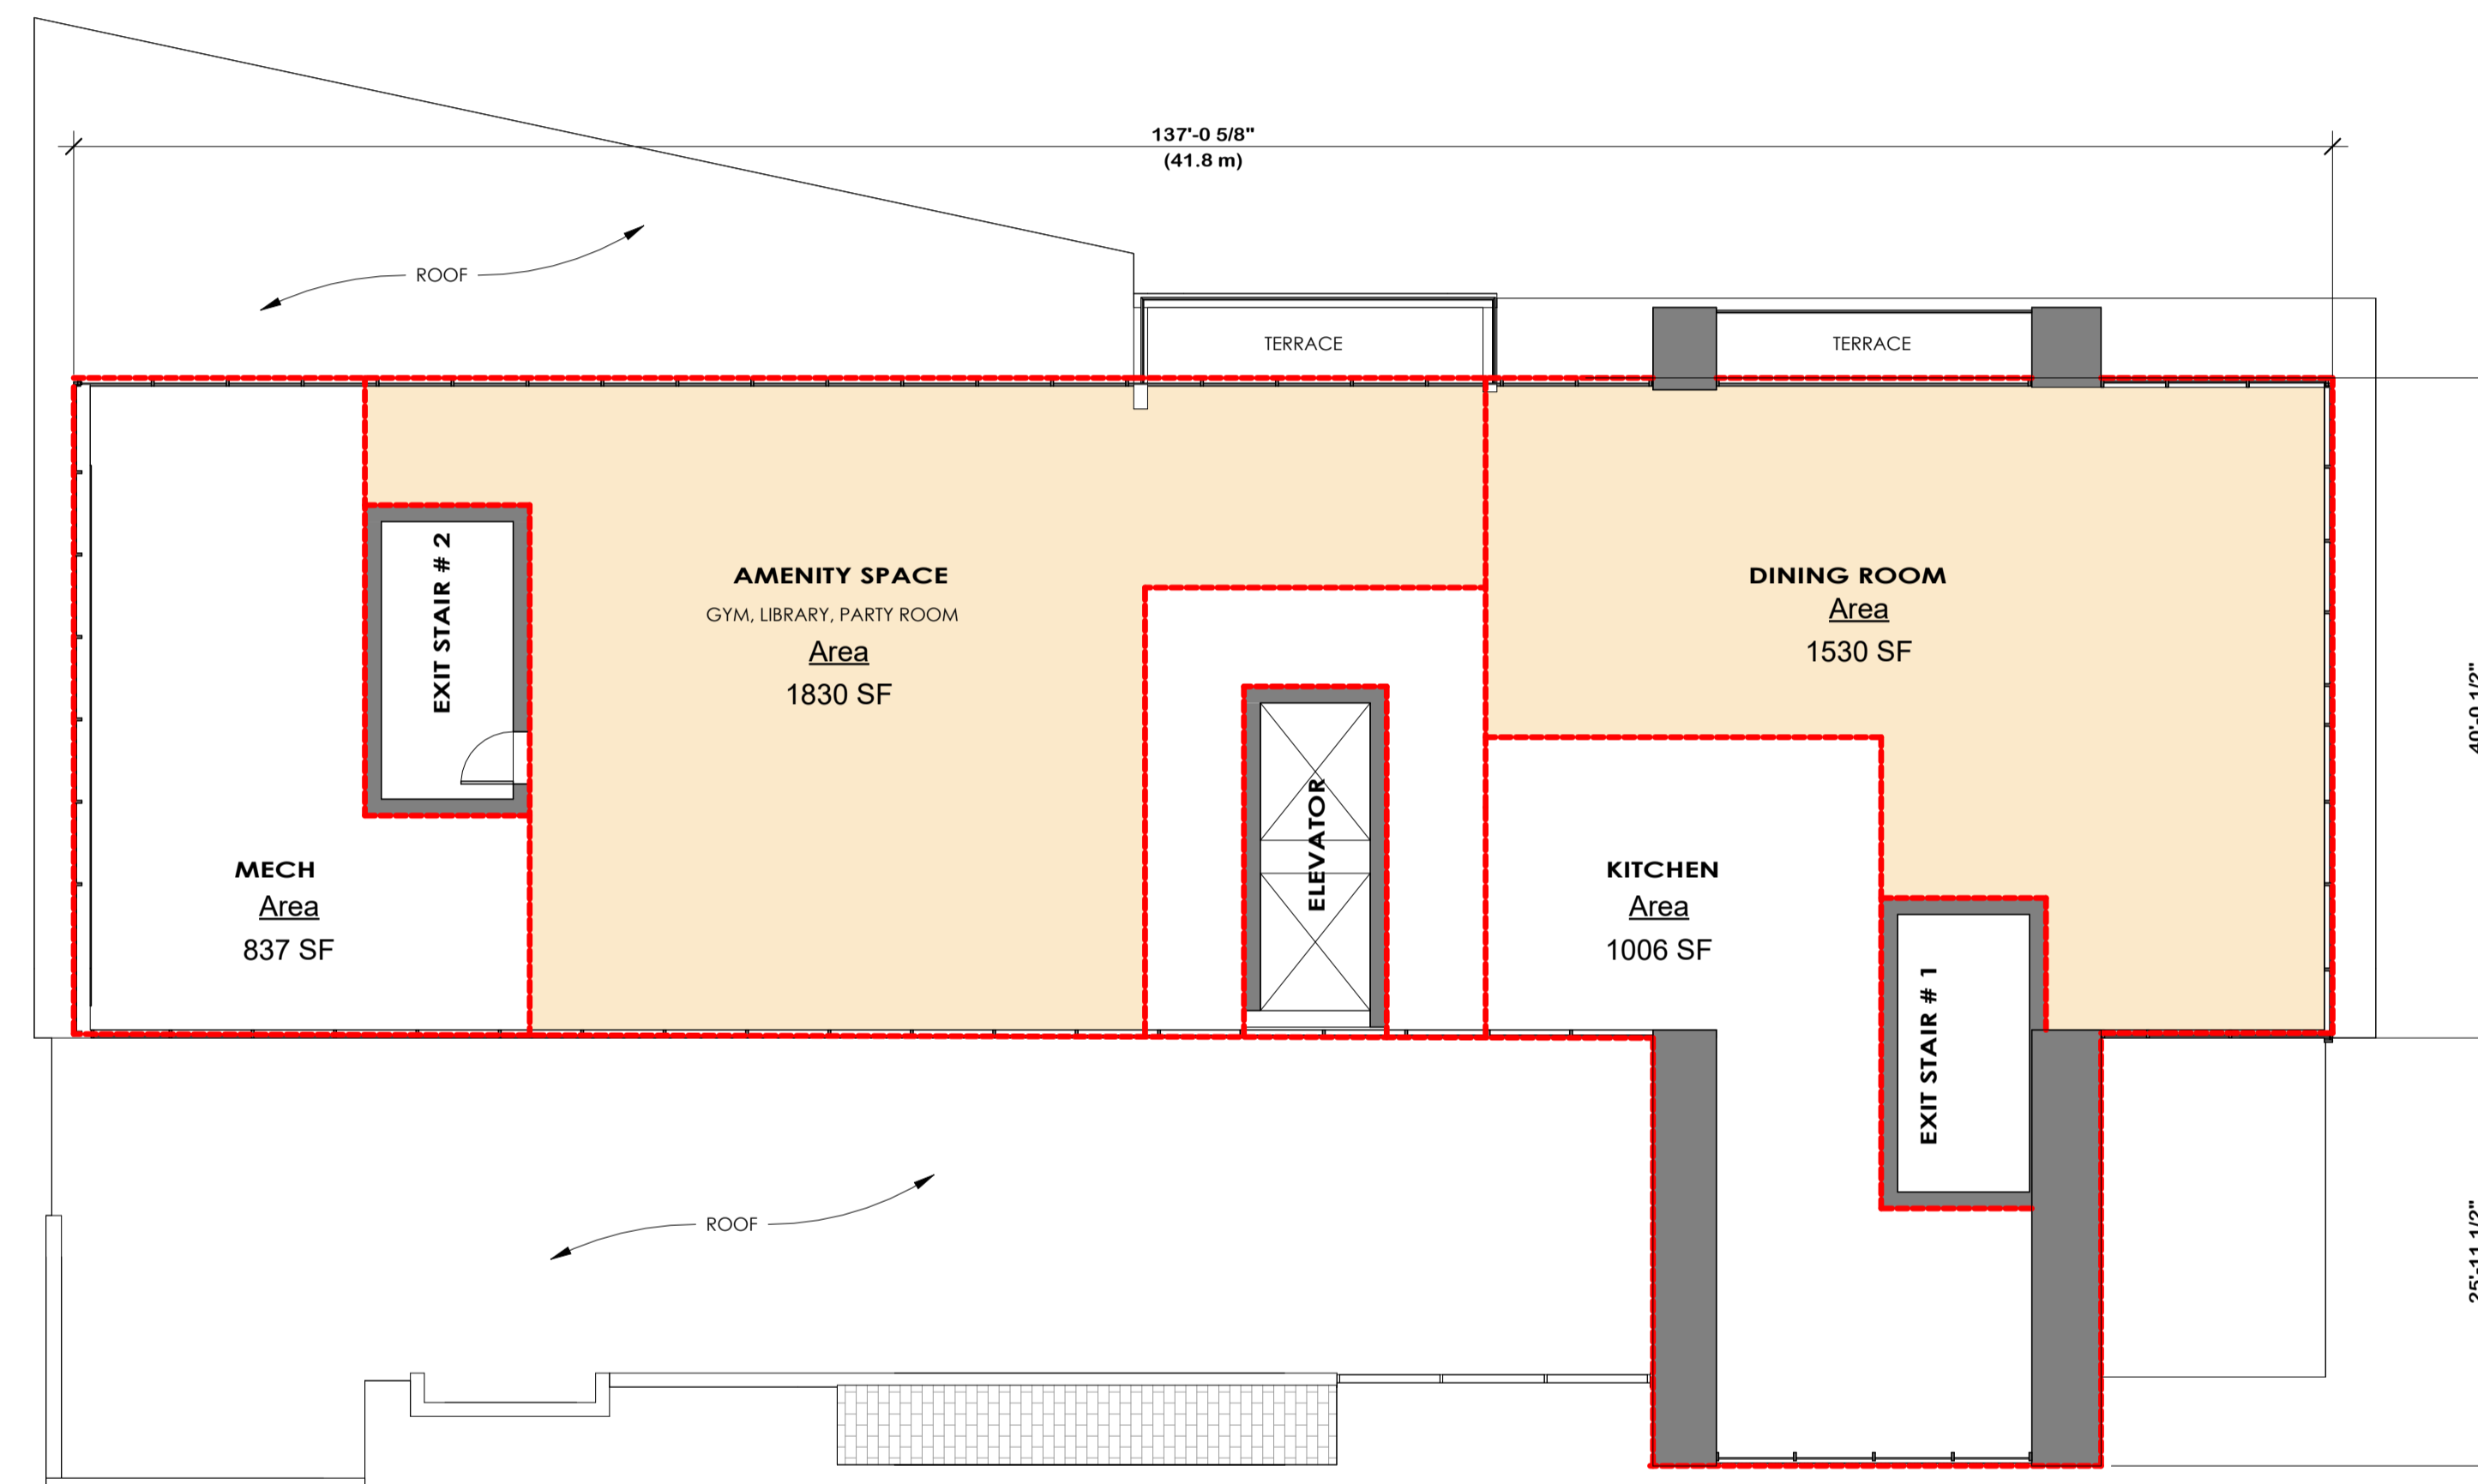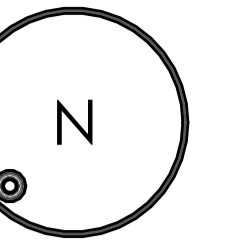

PENTHOUSE
1" = 10'-0"
6,182 S.F.

* DISCLAIMER: ISSUED FOR PRELIMINARY DESIGN DISCUSSION ONLY

BUILDING C - RETIREMENT HOME

700 PARIS STREET, SUDBURY, ONTARIO

A · C · K
architects
STUDIO INC.

12TH FLOOR PLATE

DWG. No.
A3.5

SCALE: AS SHOWN
DATE: JUNE 12 2023
PROJECT No.: 2021-144