


SCHEDULE A

SKETCH FOR DISCUSSION PURPOSES
TULLOCH GEOMATICS INC.
2024
SCALE 1:400

FIELD WORK COMPLETED: OCTOBER 8/26, 2023
CAUTION:
THIS IS NOT A PLAN OF SURVEY AND SHALL NOT BE USED EXCEPT FOR THE PURPOSE INDICATED IN THE TITLE BLOCK.
NO ATTEMPT HAS BEEN MADE TO DETERMINE THE EXISTENCE OF NOR THE LOCATION OF ANY SUBSURFACE UTILITIES DURING THIS SURVEY.
METRIC:
DISTANCES SHOWN ON THIS PLAN ARE IN METRES AND CAN BE CONVERTED TO FEET BY DIVIDING BY 0.3048.
DIMENSIONS:
THE DIMENSIONS SHOWN HEREON HAVE BEEN COMPILED FROM FIELD OBSERVATIONS DATED OCTOBER 6 AND 26, 2023 AND PLANS SR-3734, 53R-9624, 53R-16526 AND 53R-20995.
LEGEND:
CB DENOTES CATCHBASIN
CSW DENOTES CONCRETE SIDEWALK
EXP DENOTES EXPROPRIATION
MH DENOTES MAINTENANCE HOLE
ST DENOTES STORM SEWER



- 30 Ste. Anne Road
- 38 Xavier Street
- 20 Ste. Anne Road
- Area 1: Proposed lands to be transferred from 30 Ste. Anne Rd to 20 Ste. Anne Rd and rezoned from C4(16) to I(24)
- Area 2: Proposed lands to be transferred from 30 Ste. Anne Rd to 20 Ste. Anne Rd and rezoned from C4(16) to I(24)
- Area 3: Proposed lands to be transferred from 38 Xavier St. to 20 Ste. Anne Rd and rezoned from C4(16) to I(24)

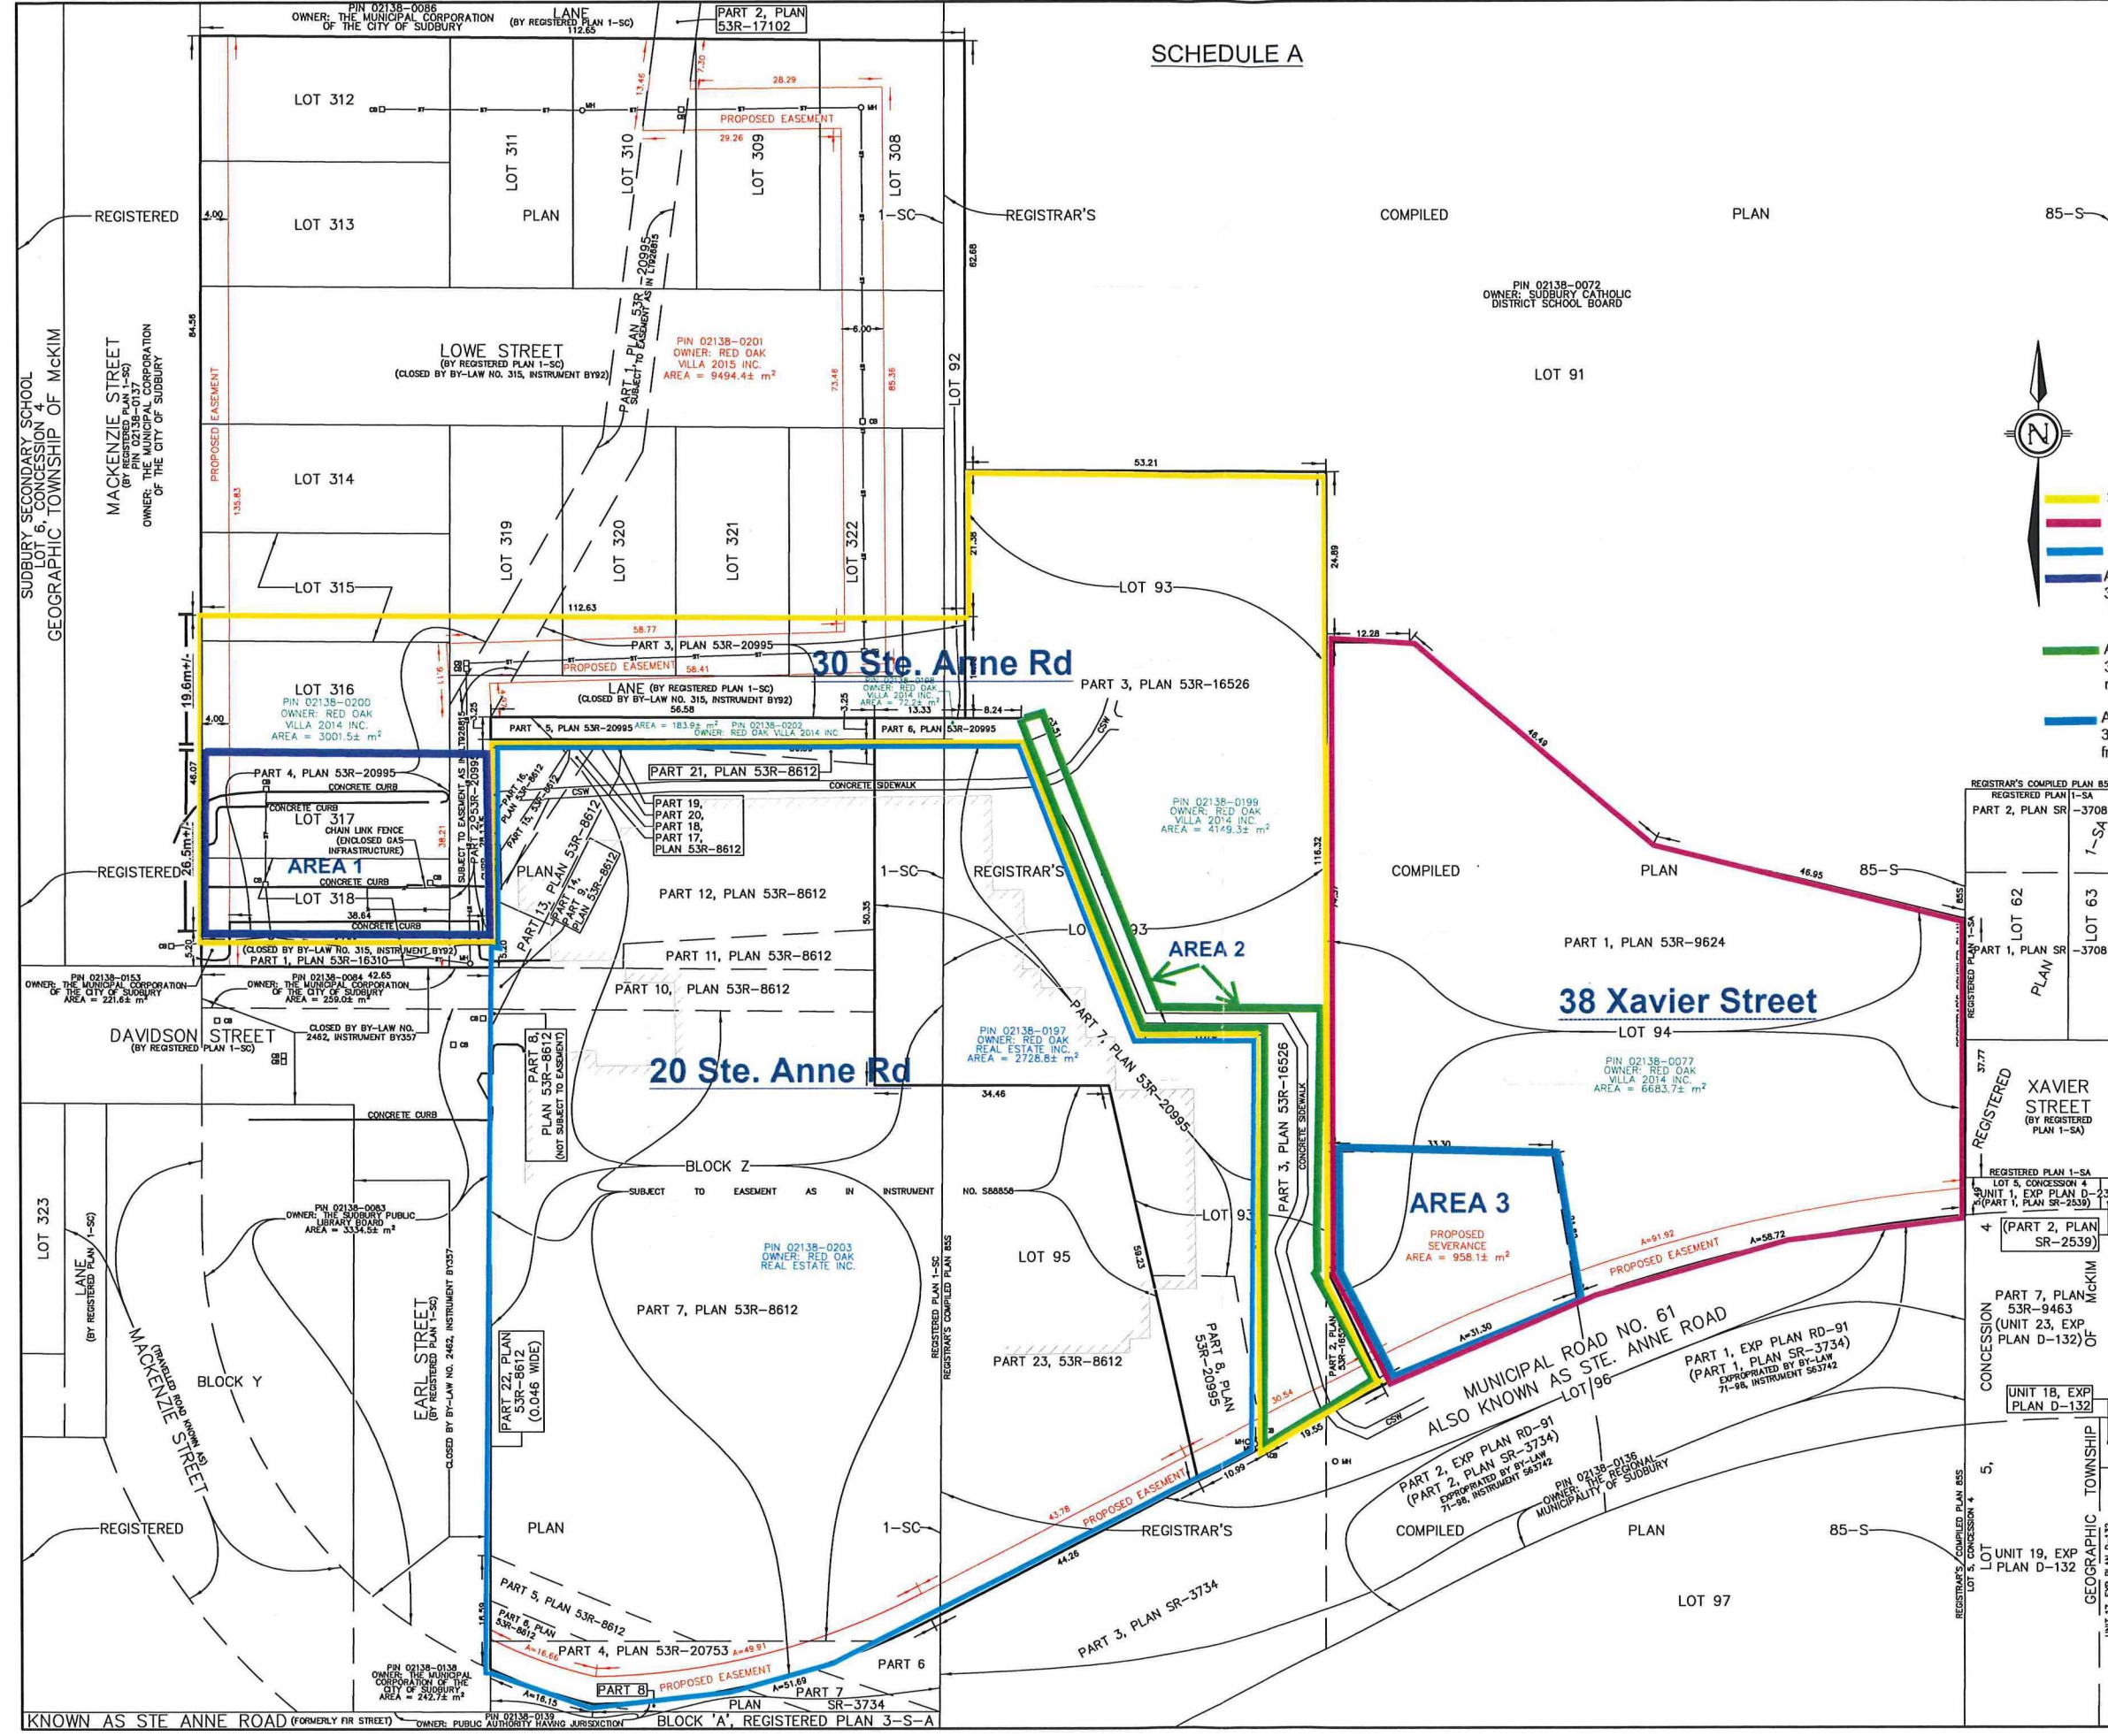

© 2024
THE REPRODUCTION, ALTERATION, OR USE OF THIS SKETCH IN WHOLE OR IN PART WITHOUT THE EXPRESS PERMISSION OF TULLOCH GEOMATICS INC. IS STRICTLY PROHIBITED.

	TULLOCH GEOMATICS INC.	T. 705 671.2295
	1942 REGENT ST. SUDBURY, ON N3C 5Y9	TF. 800 787.2997
	DRAWN BY: DD	FILE: 232603

APP. FILE: P:\2023\232603\TULLOCH\04 PRODUCTION\232603 SKETCH 6400-DWG