




Travelled Road known as
Montee Genereux Street

1	NOV. 27 2024	TP	REVISED BUILDING LOCATION
No.	DATE	BY	ISSUES / REVISIONS

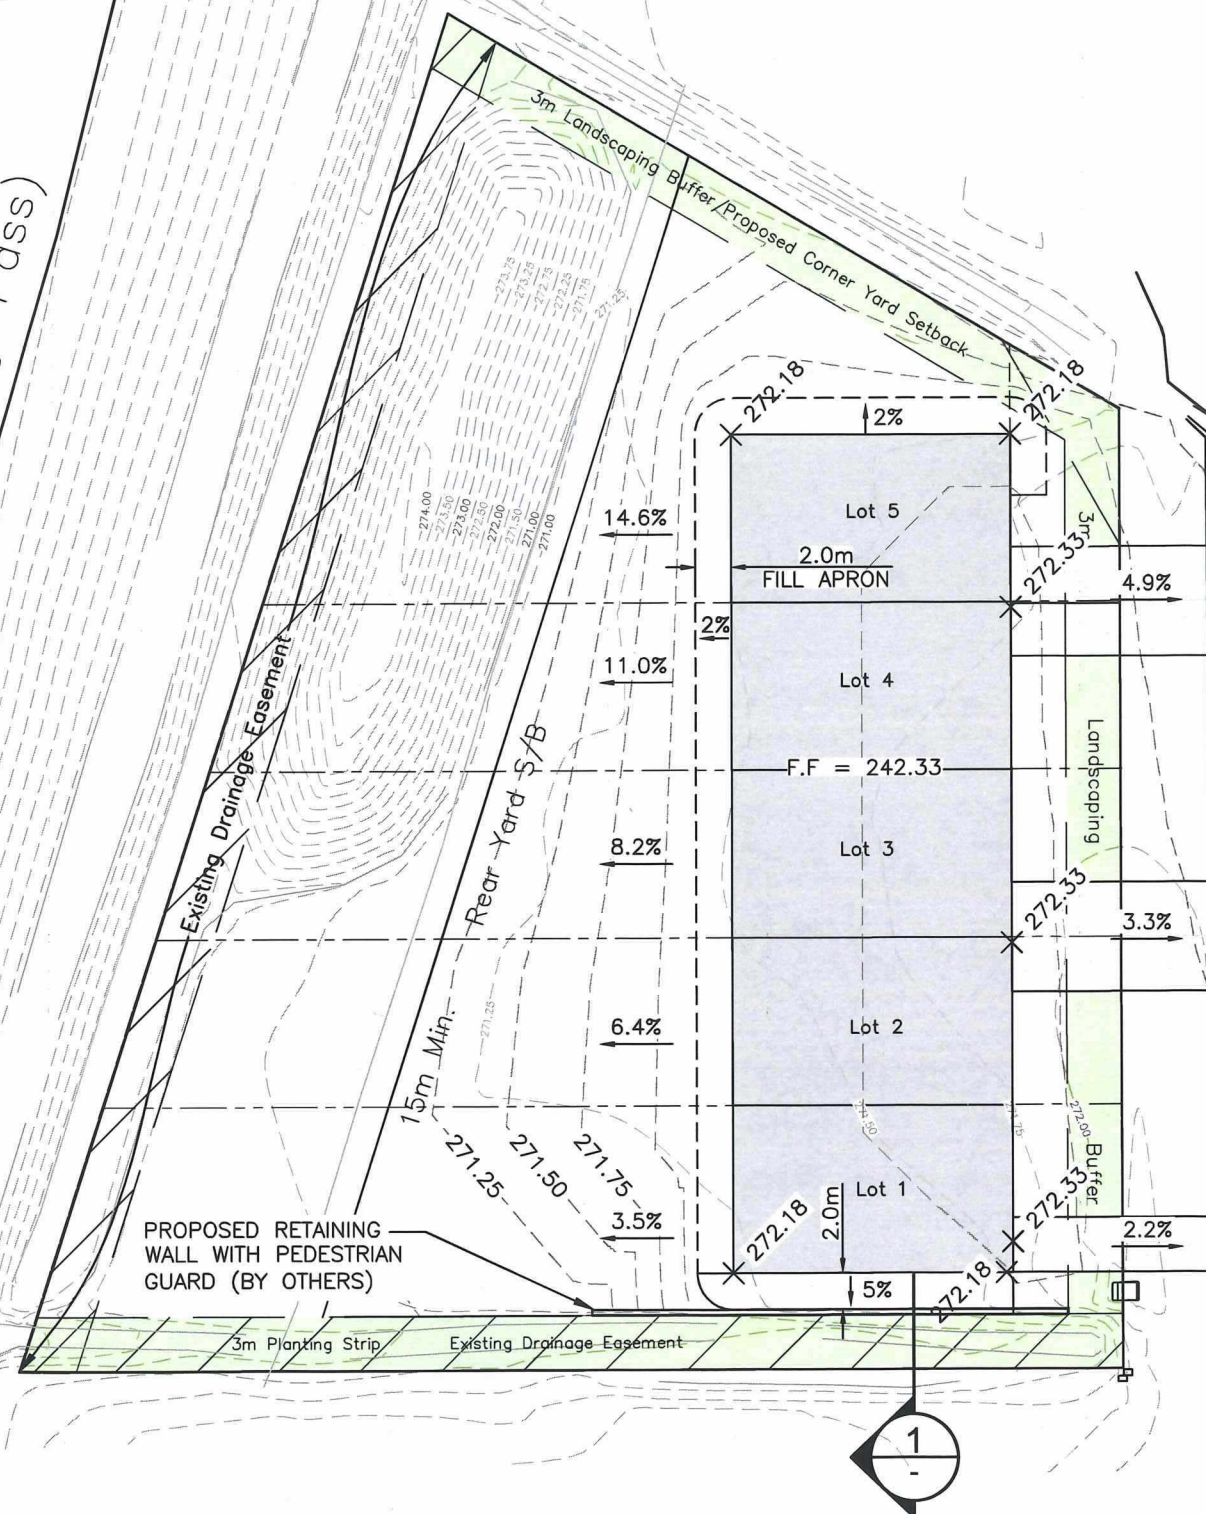

DRAWING:

CONCEPT GRADING

PROJECT:

REZONING APPLICATION

**Lots 12-14, Plan 53M-1420
0 Montee Genereaux St
Chelmsford (Greater Sudbury)**

DRAWN BY:

TP

DESIGNED BY:

JL

SCALE:
1:400

CHECKED BY:

1.

APPROVED BY:	
--------------	--

1.

DATE:
OCT. 17, 2024

PROJECT No. :

240751

	DRAWING No.
--	-------------

SK1 0