





FRONT "SOUTH" ELEVATION

* EXPOSED WALL AREAS MAY VARY DUE TO SITE GRADING CONDITIONS.
EXPOSED WALLS = 999.4 SQ.FT.
GLASS DOORS & WINDOWS = 184.0 SQ.FT.

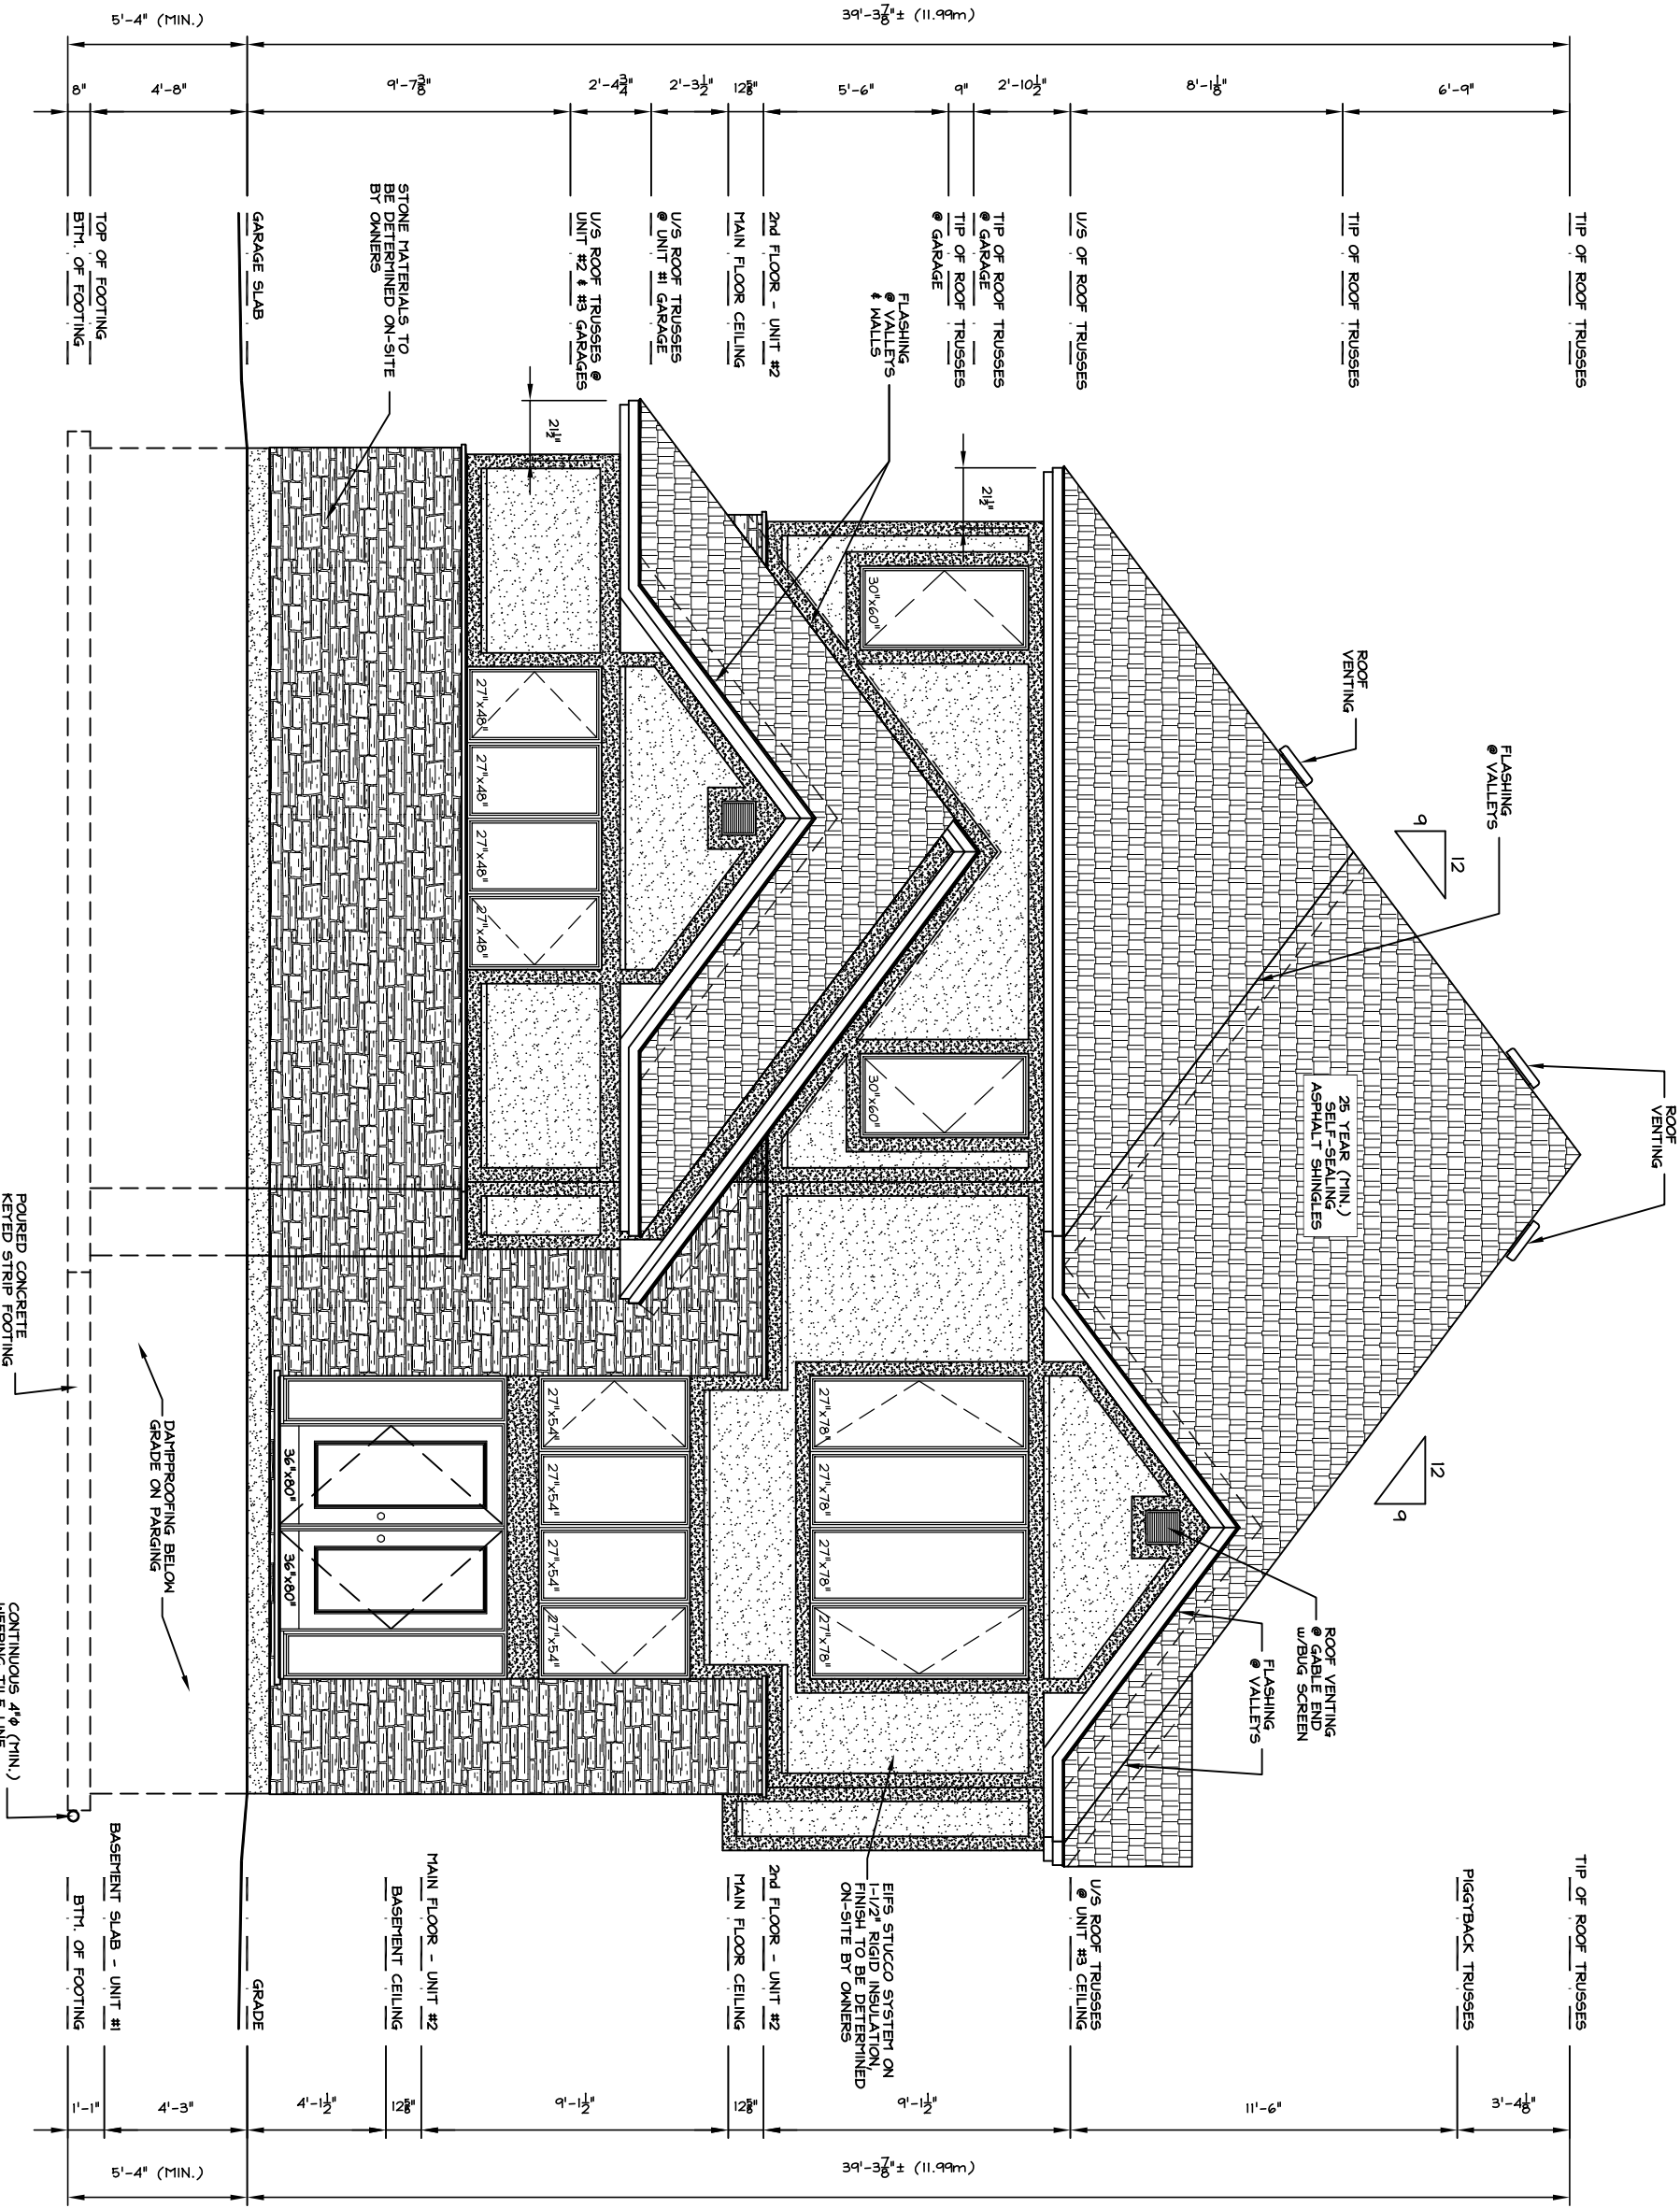

REAR "NORTH" ELEVATION

* EXPOSED WALL AREAS MAY VARY DUE TO SITE GRADING CONDITIONS.
EXPOSED WALLS = 1049.3 SQ.FT.
GLASS DOORS & WINDOWS = 150.3 SQ.FT.

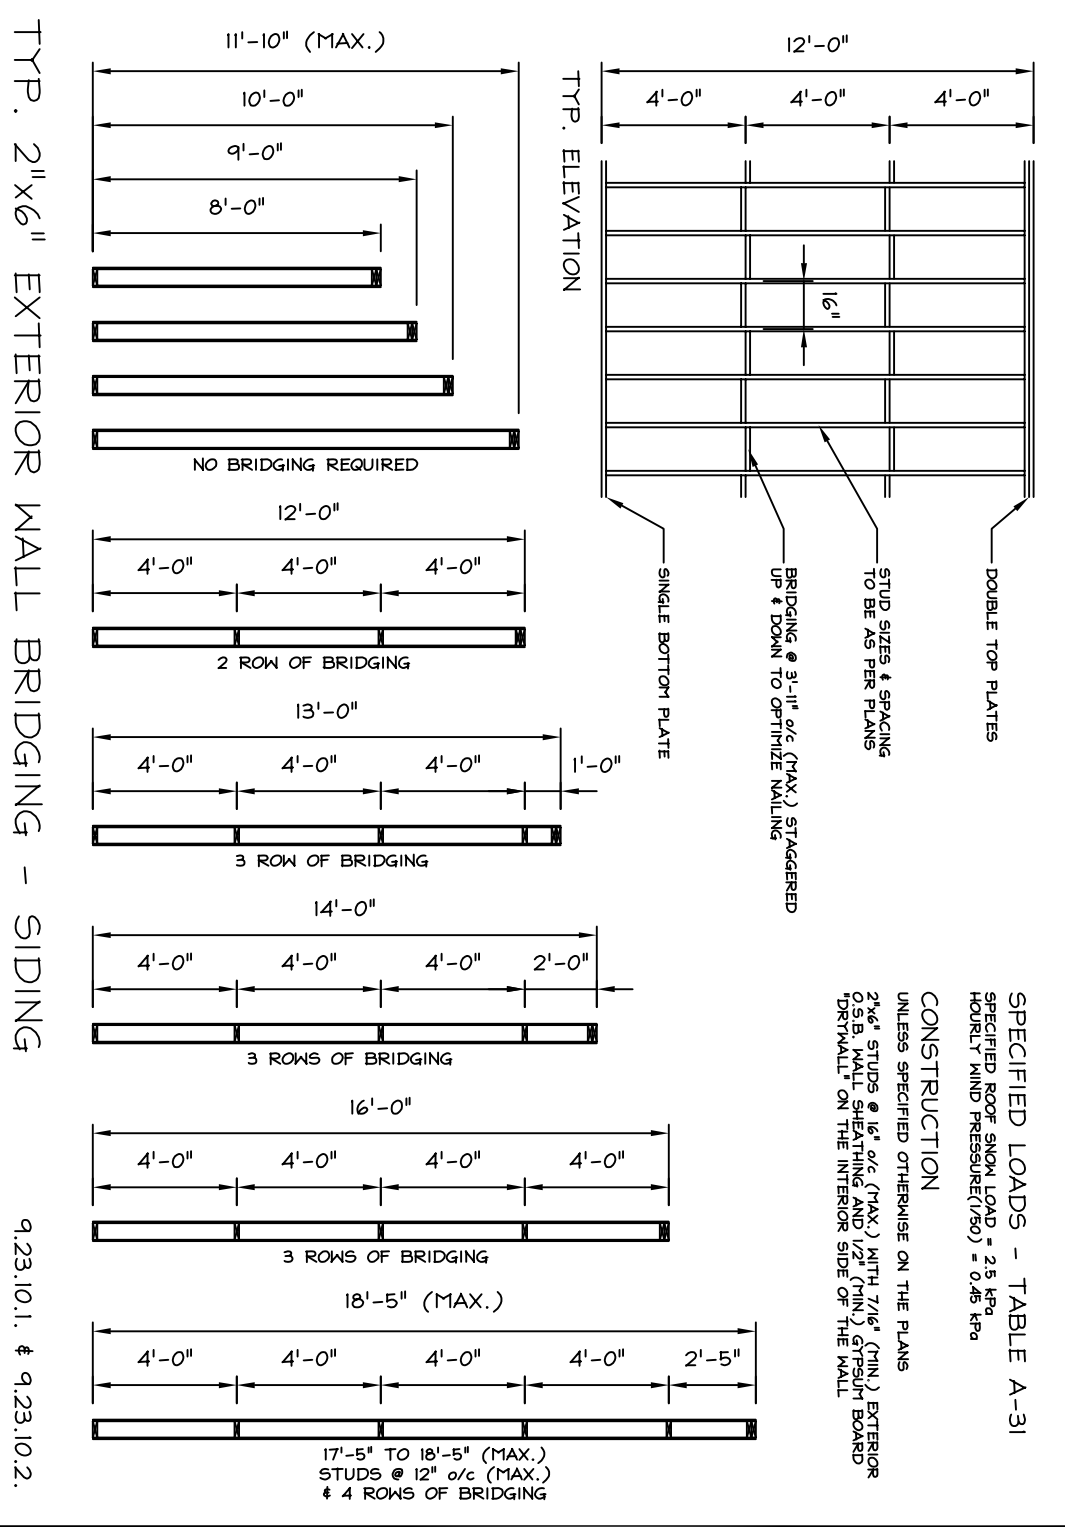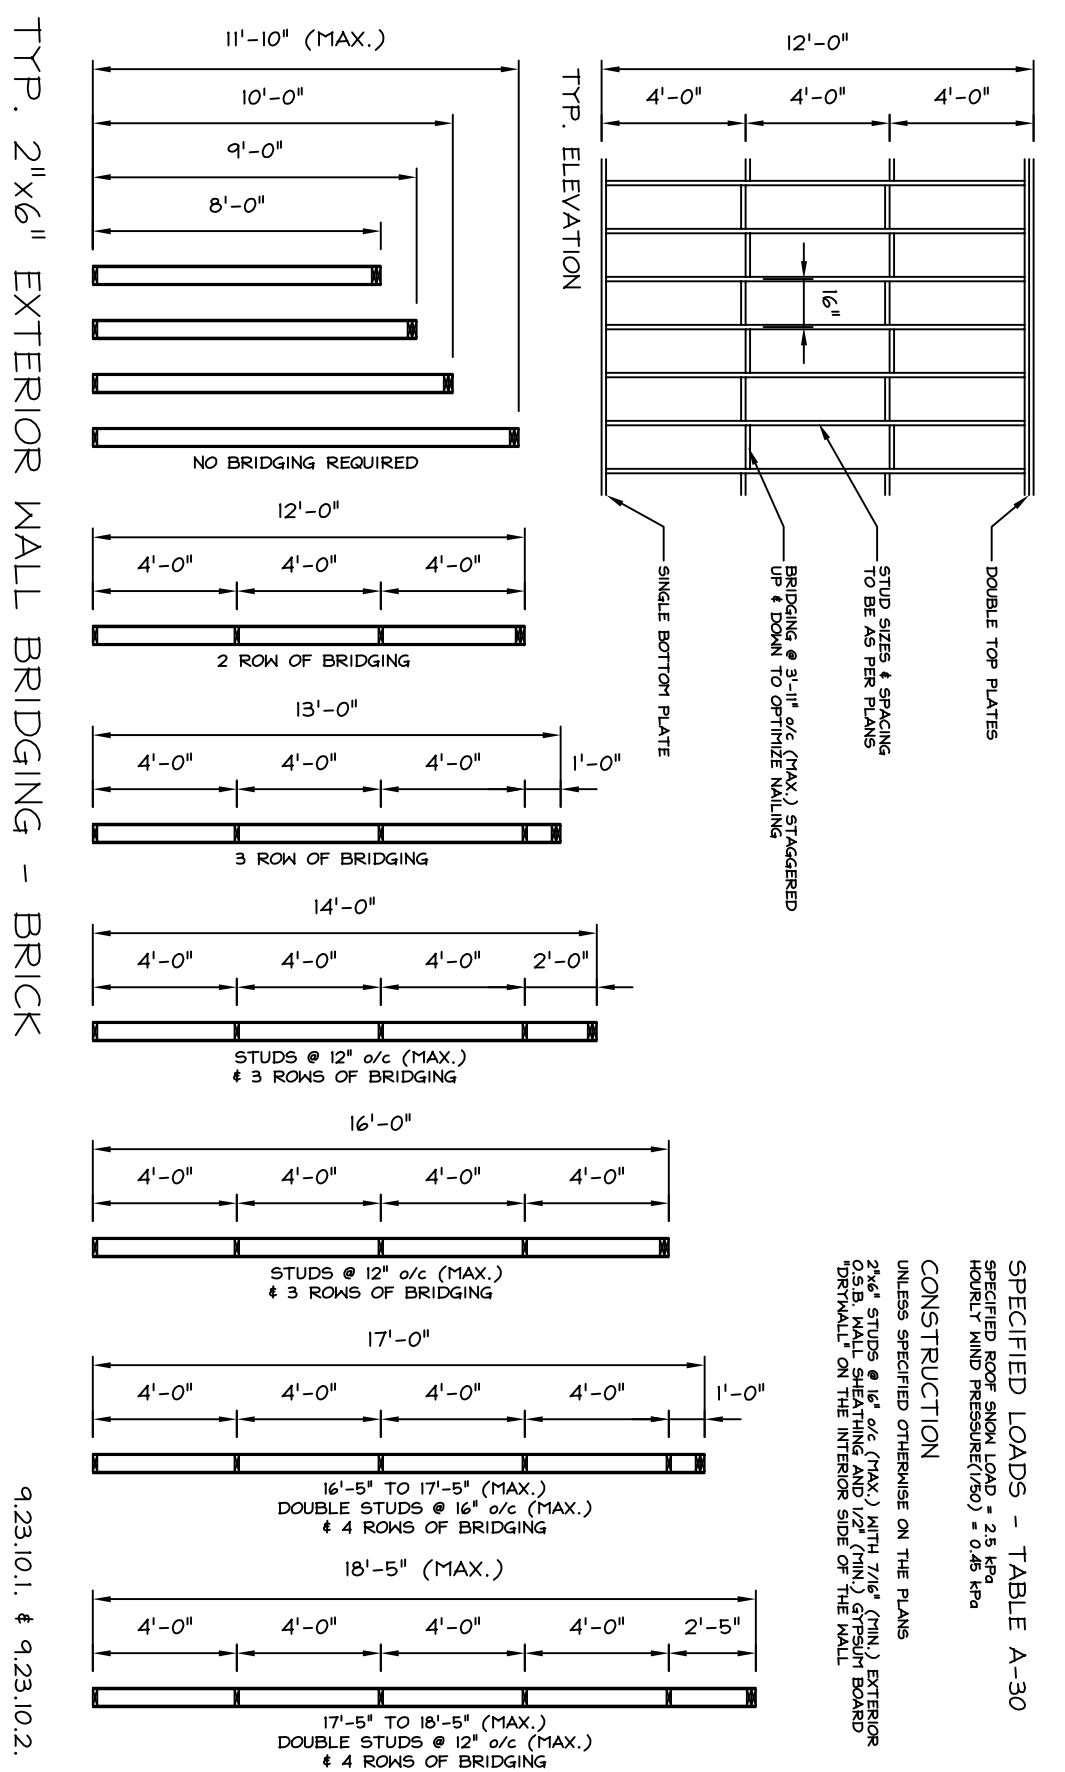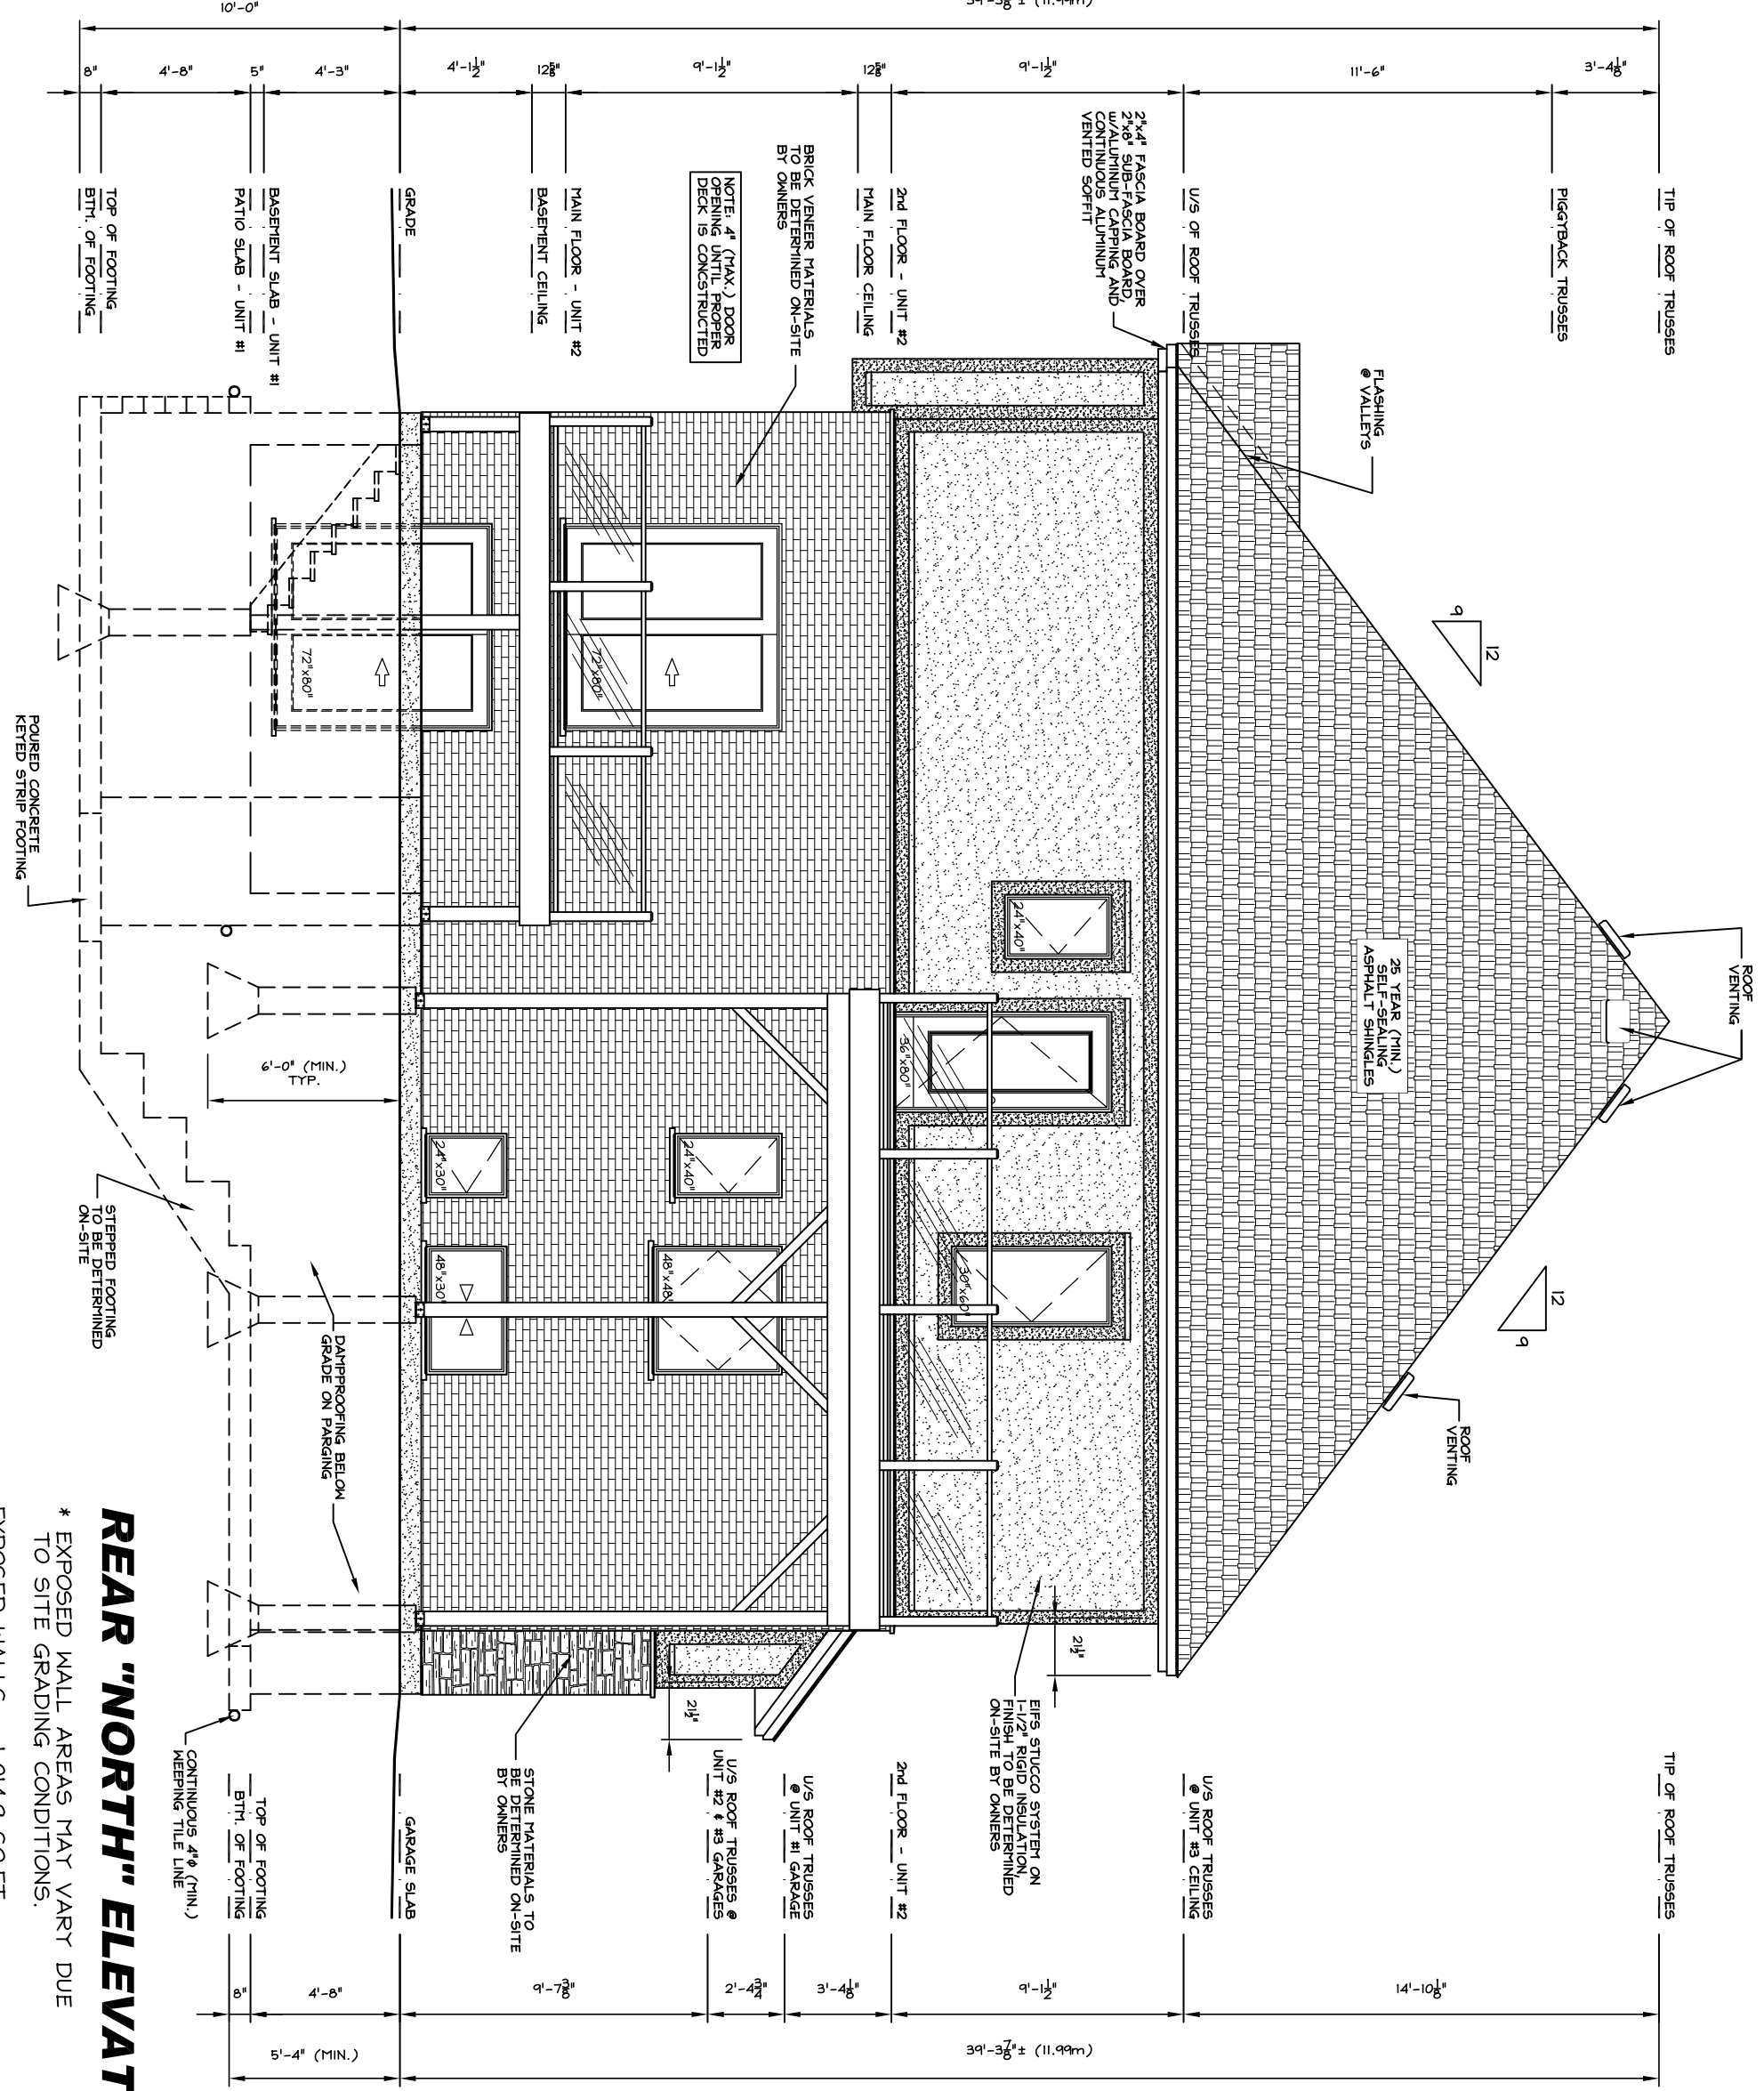

B.C.I.N. REG'D DESIGNER,
CONSULTANT & PRINCIPAL

1206 HAWTHORNE DRIVE
SUDBURY, ON P3A 1K6
TEL. / FAX: (705) 586-9694
CELL: (705) 690-3499
E-MAIL: mgldc@cyberbeach.net

DRAWINGS AS INSTRUMENTS OF SERVICE ARE THE SOLE PROPERTY OF M.G.L. DRAFTING & CONSULTING AND ARE PROTECTED BY COPYRIGHT LAWS. UNAUTHORIZED REPRODUCTION IN WHOLE OR IN PART WITHOUT THE WRITTEN CONSENT OF M.G.L. DRAFTING & CONSULTING WILL RESULT IN CIVIL ACTION AGAINST ANY OFFENDERS.

M.G.L. DRAFTING & CONSULTING ASSUMES NO LIABILITY FOR ANY EVENTS THAT MAY OCCUR BY MAKING CHANGES OR MODIFICATIONS IN WHOLE OR IN PART TO THE DESIGNS, DRAWINGS OR PLANS WITHOUT WRITTEN CONSENT.

GENERAL NOTES	
1	DATE: 07/06/15
2	REVISED BY: M.G.L.
3	REDUCED SQUARE FOOTAGE:
4	
5	
6	
7	
8	
9	
10	
11	

DWG. NO.: A09

DWG. NO.: 10 OF 11

DATE: FEB. 22, 2016

DWG. BY: MARC G. LEVASSIEUR

SCALE: 3/16" = 1'-0"

CAD FILE NO.: A09.DWG

CAD PLOT RATIO: 1:64

PROJECT No.: A06-2016

PROJECT TITLE: CHRIS & FAYE CARTLEY
70 NEPAHWIN AVENUE, SUDBURY, ON

DRAWING TITLE: FRONT "SOUTH" ELEVATION
REAR "NORTH" ELEVATION