



Existing Site

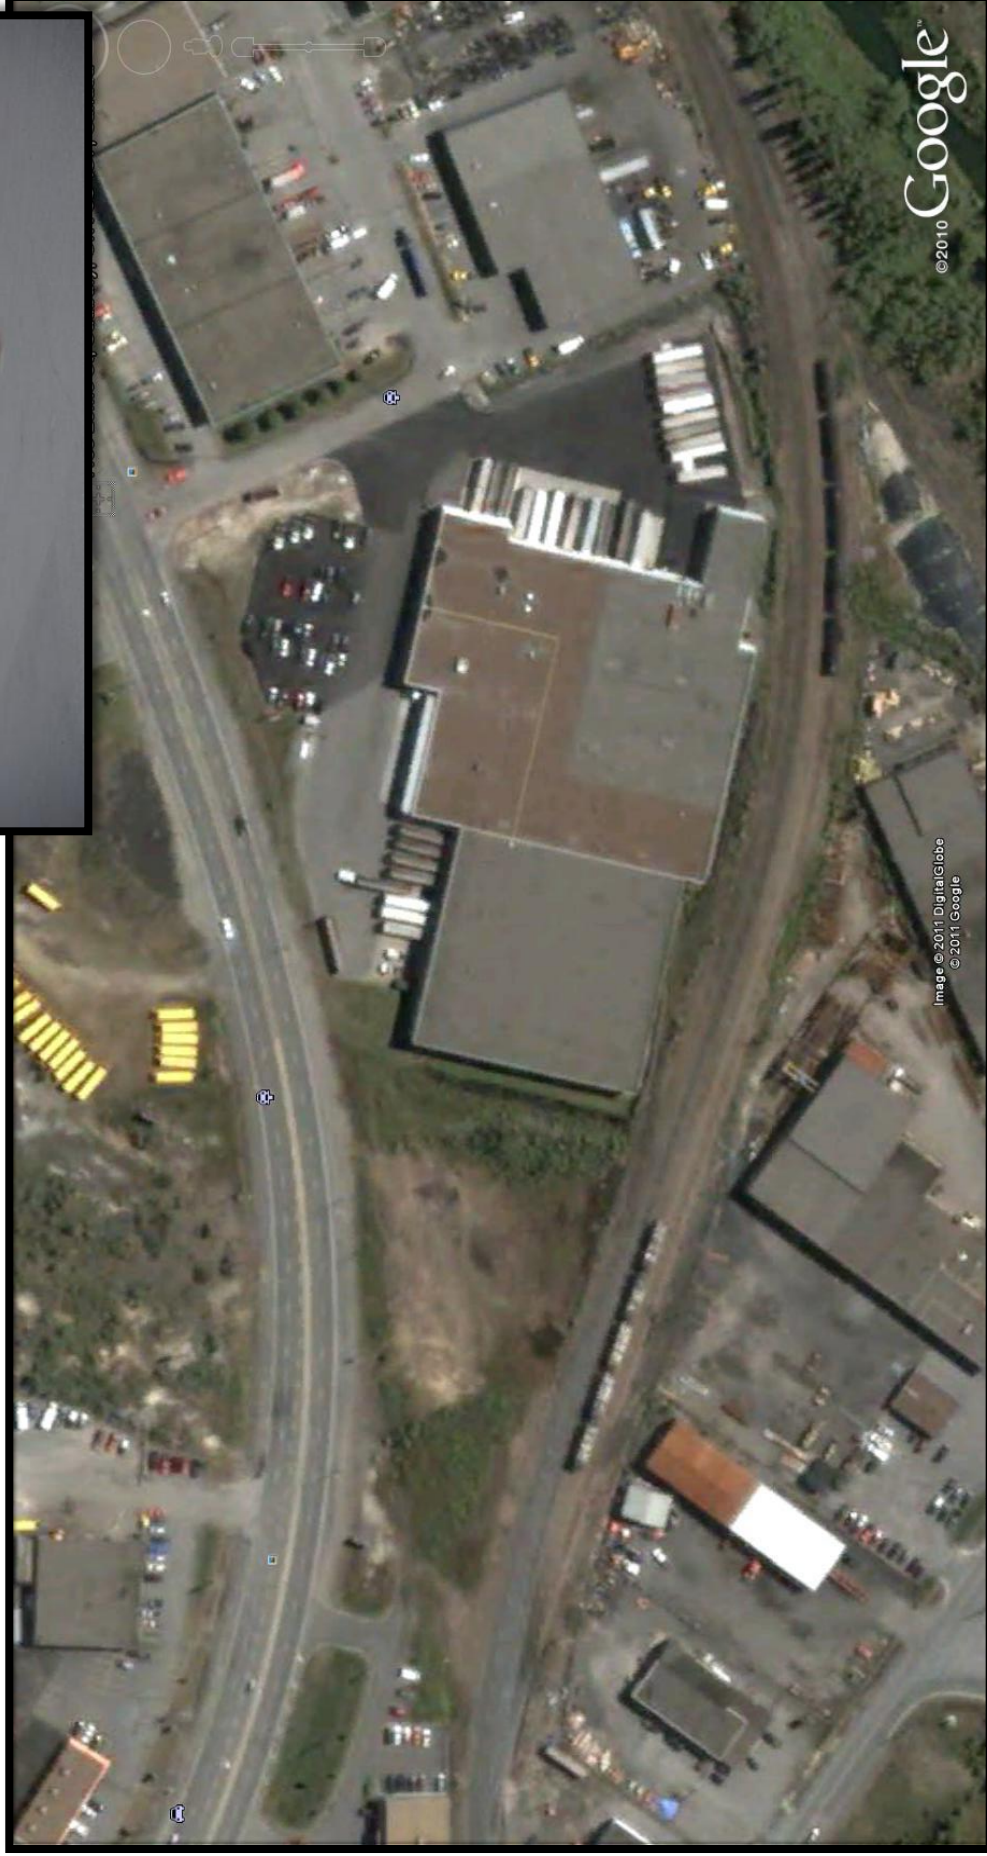


Existing Building Floor Plan

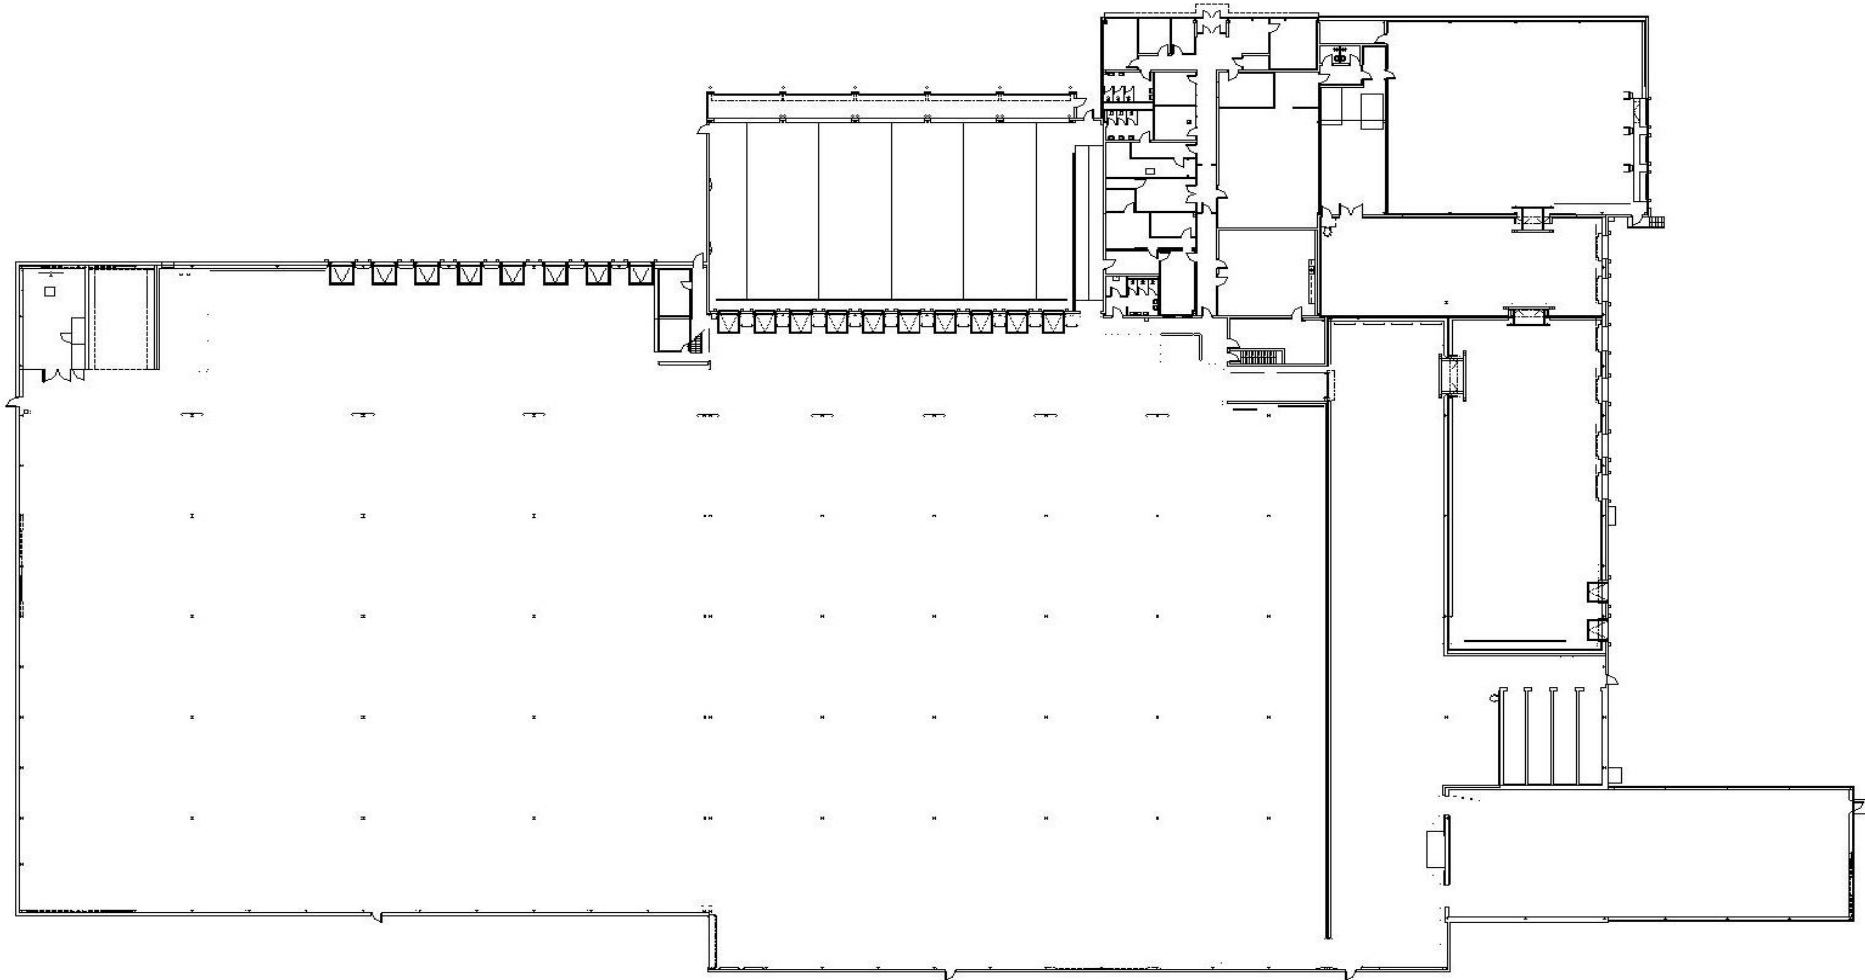

Concept Selected for Detailed Design

Repair Garage with Linear Circulation

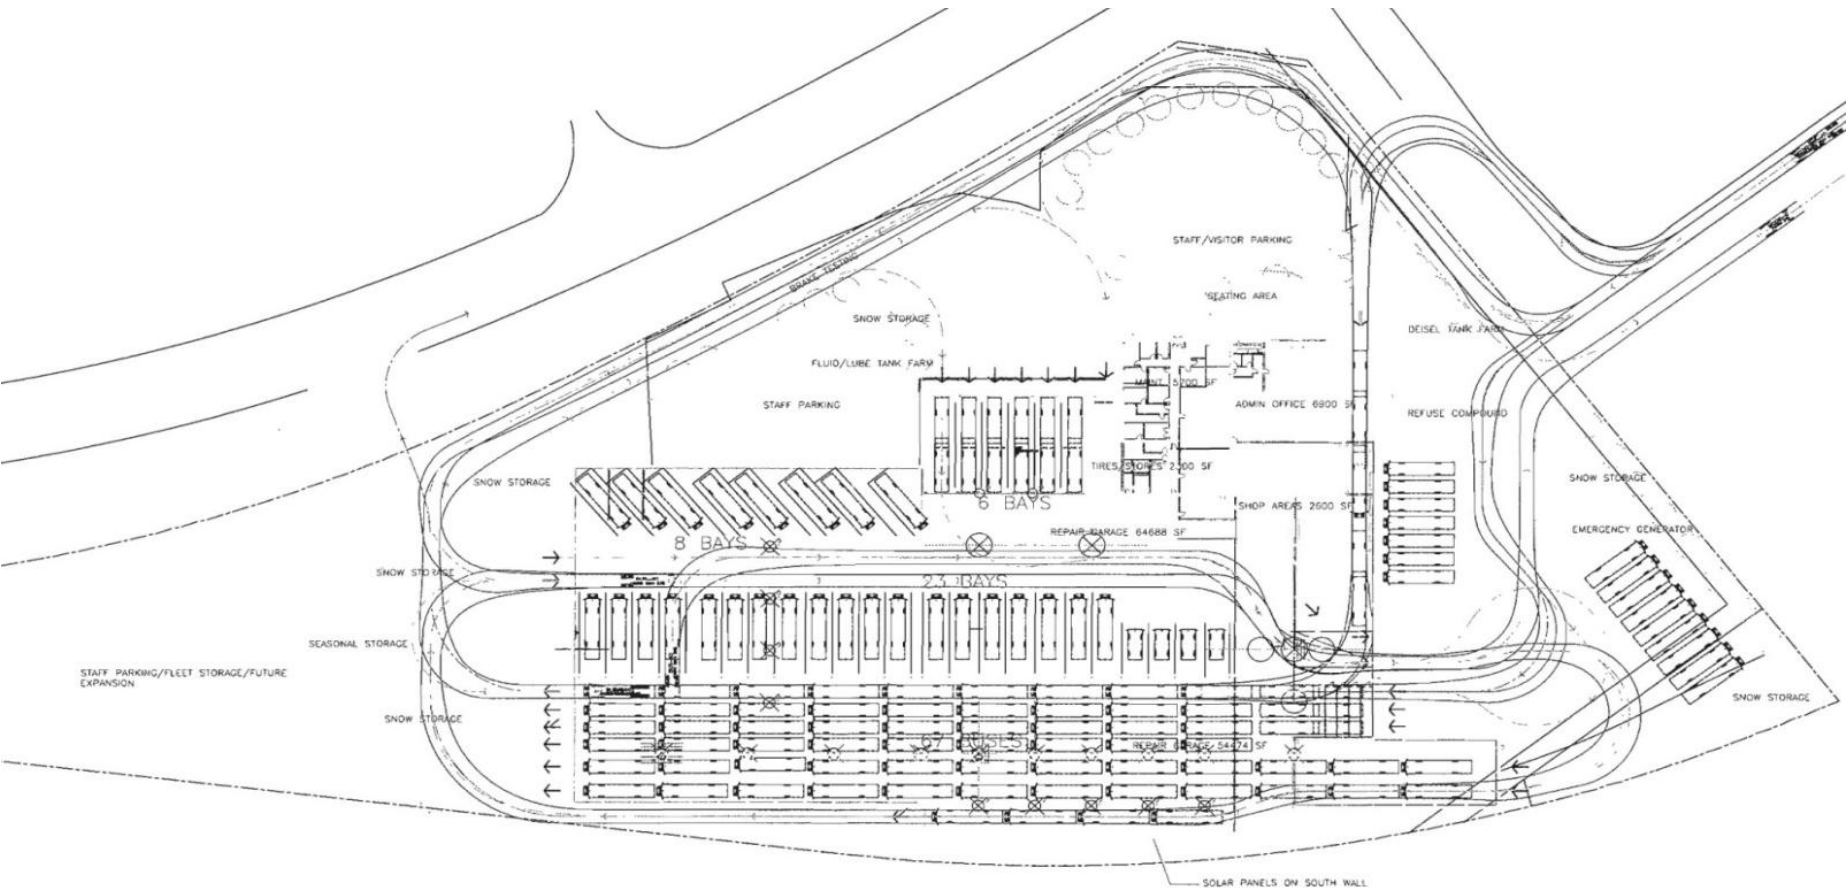


- LEGEND:
- MODIFY ROOF BEAM/JOIST
ADD NEW COLUMN/FOOTING
 - ⊗ REMOVE COLUMN
 - ⊗ COLUMNS DO NOT EXIST
(TBC BY P+P)
 - EXISTING COLUMNS NOT SHOWN
(TBC BY P+P)


CONCEPT DESIGN

OPTION 1

Interior Design Layout of Integrated Garage

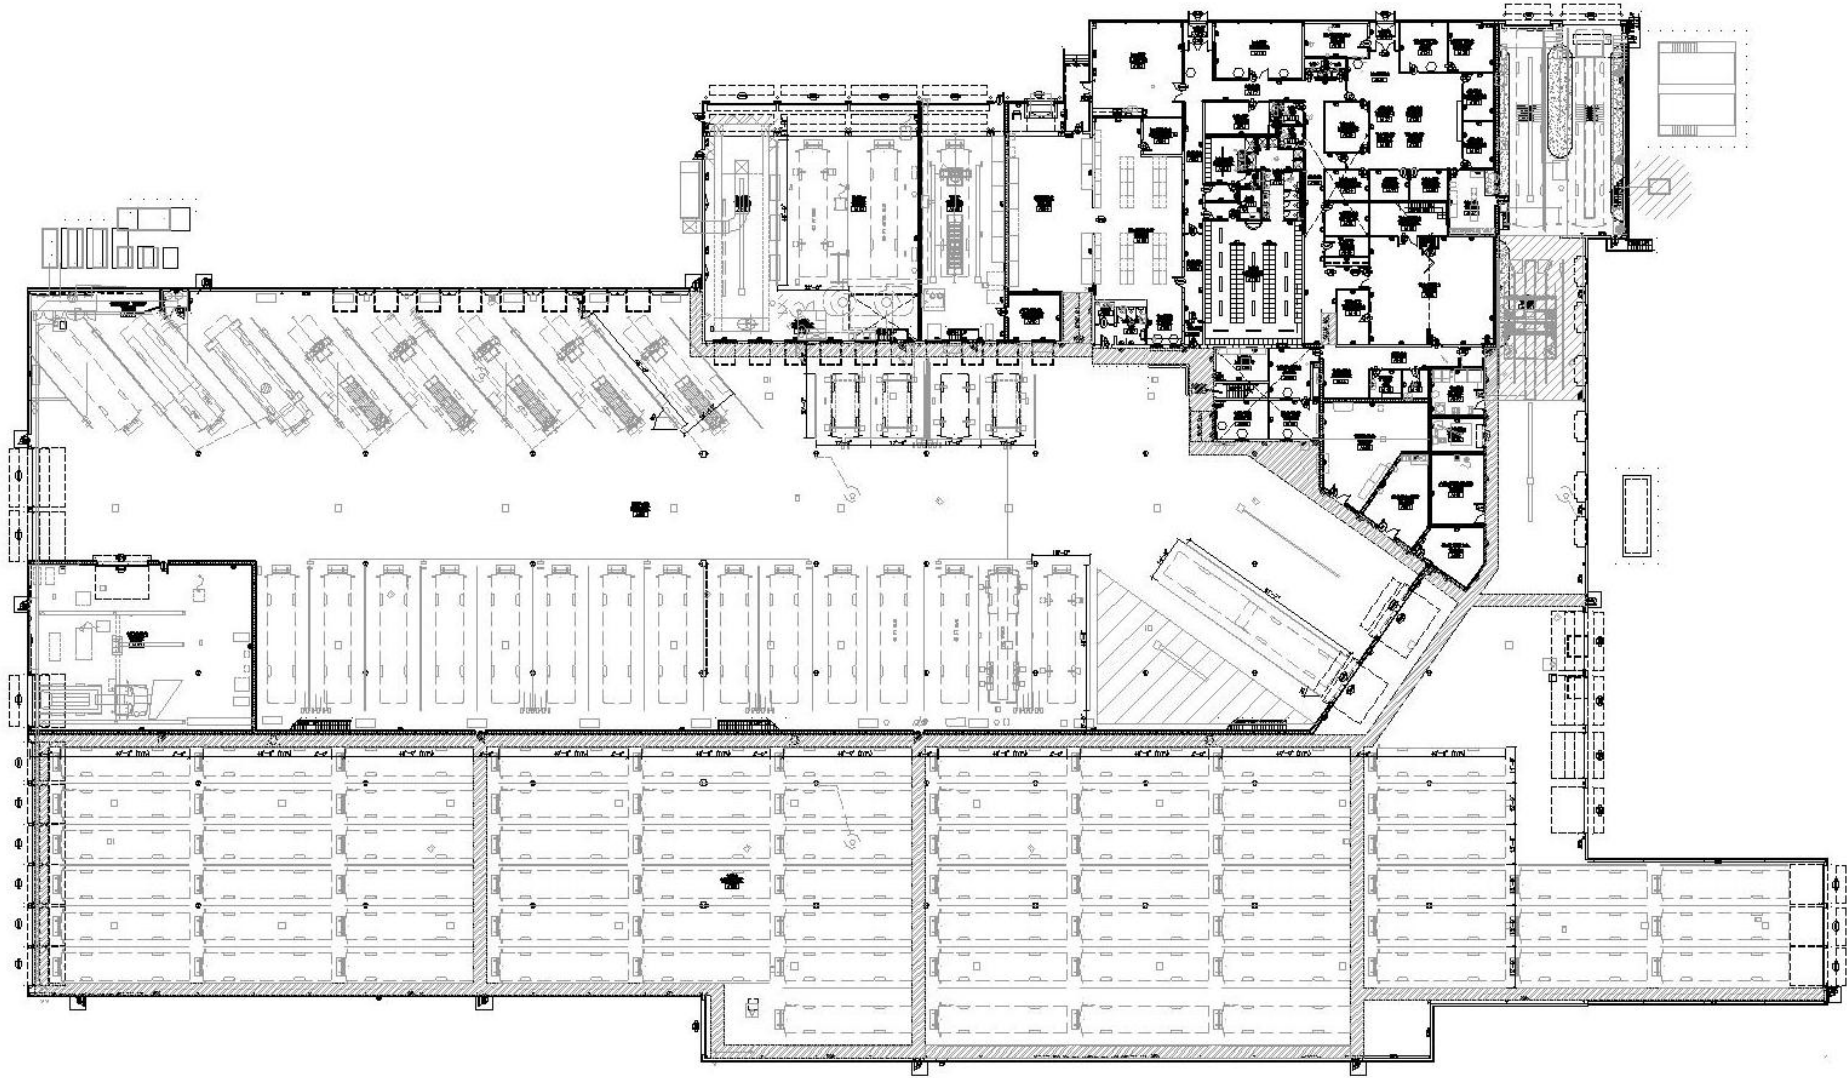

Site Plan for 1160 Lorne Street

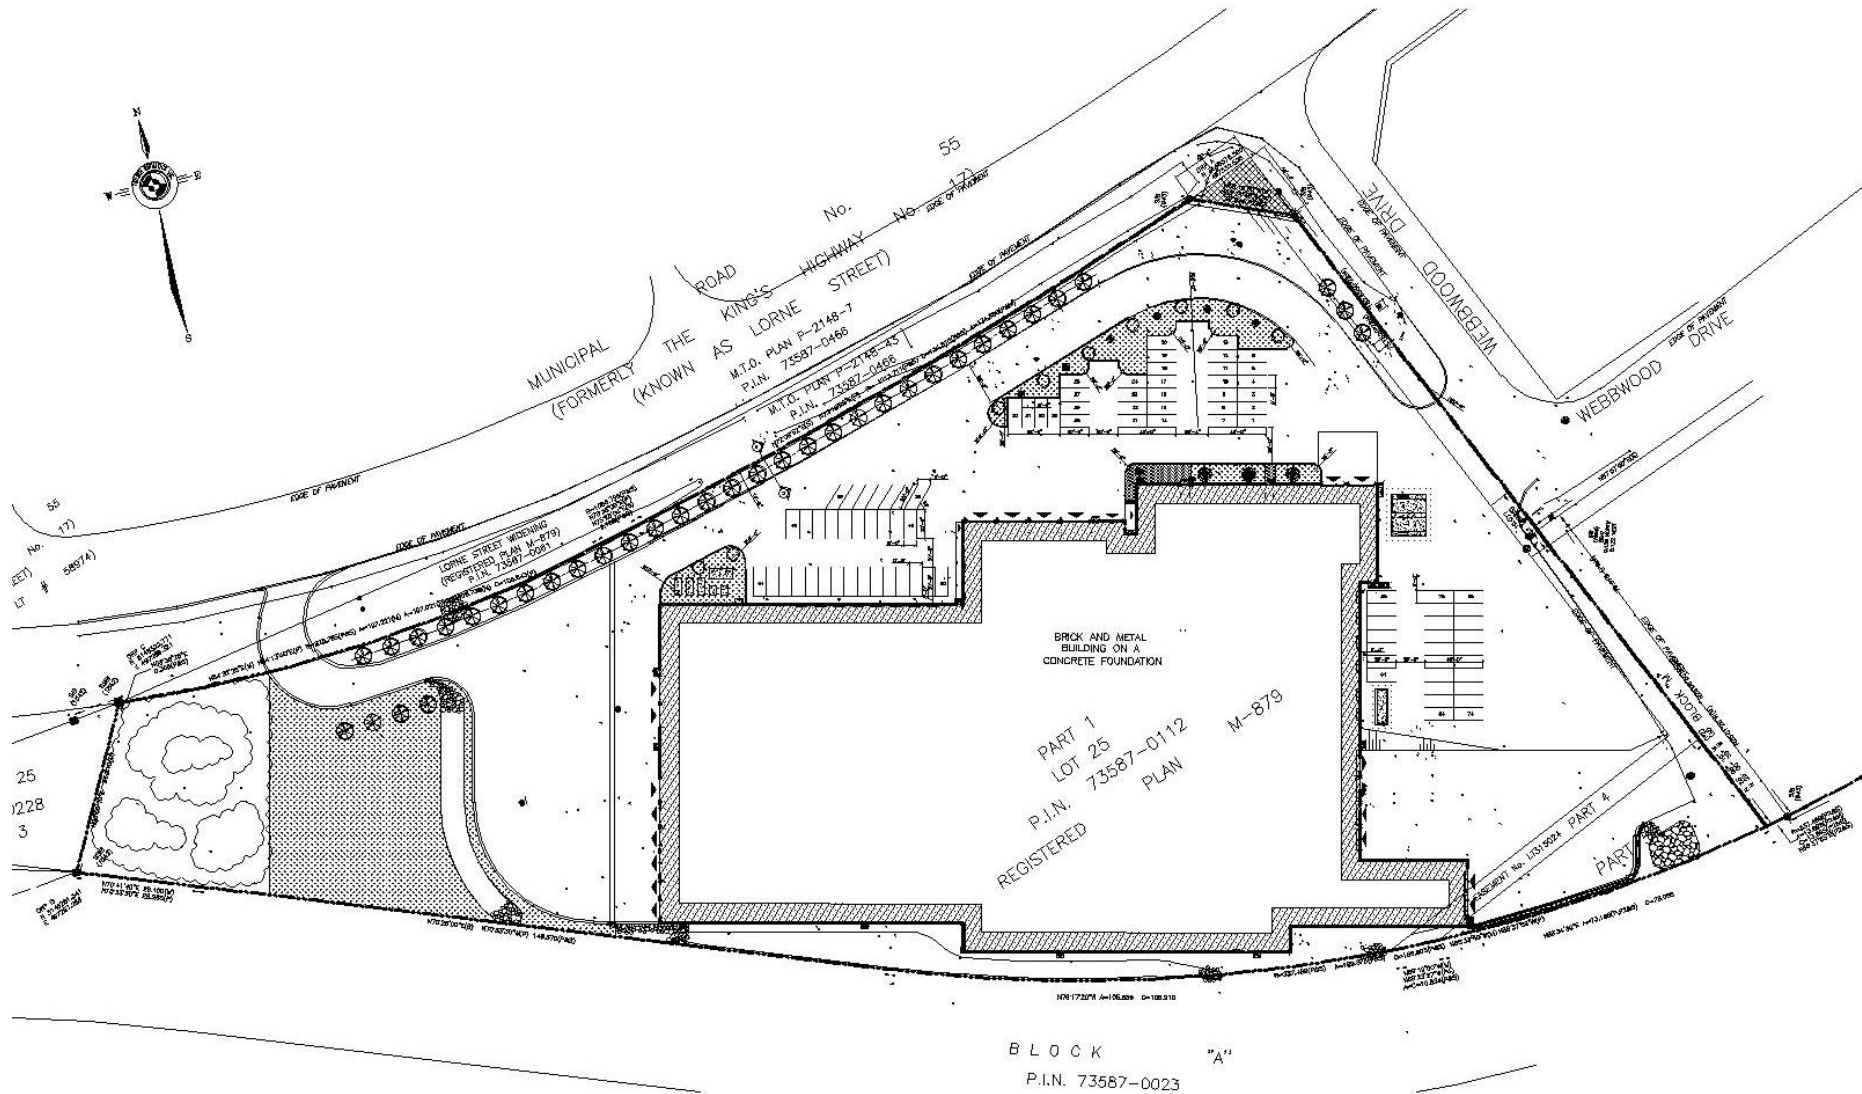

Perspective Views of Recommended Design



Perspective Views of Recommended Design

