


CON 6

CON 1

APPENDIX "A"

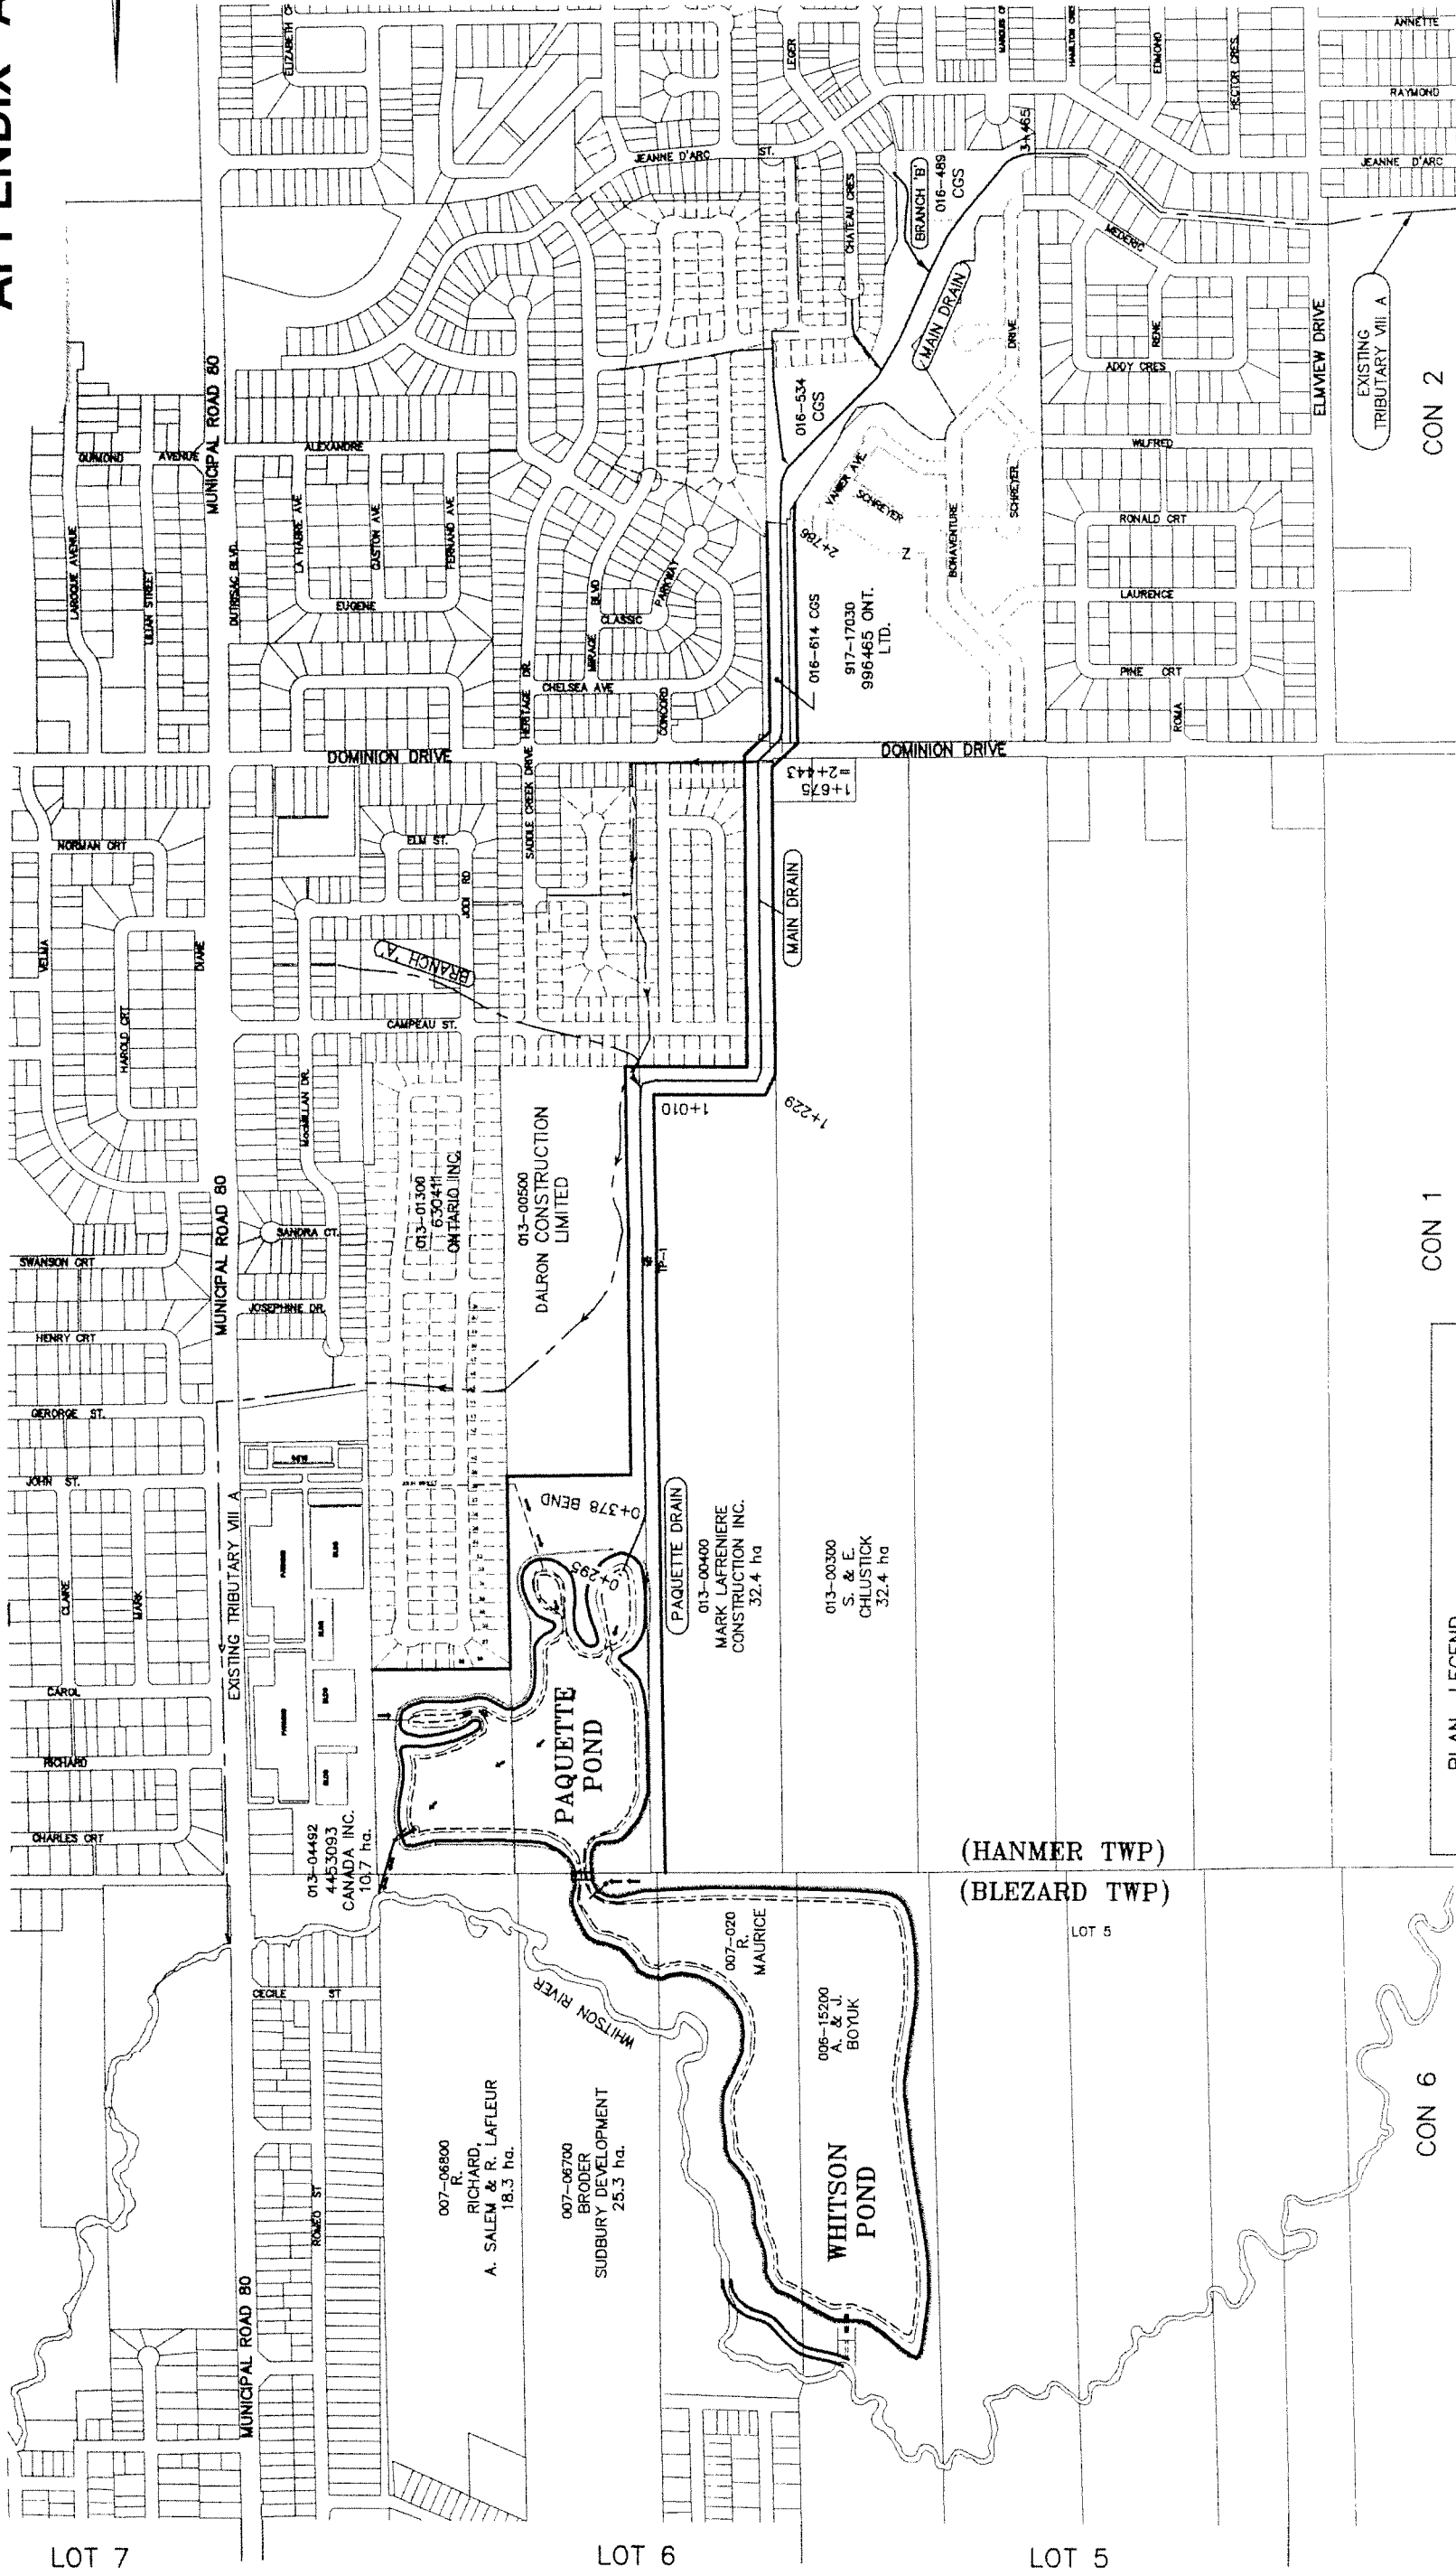

PLAN LEGEND

- PROPOSED DRAIN C/L
- PROPOSED DRAIN R-O-W
- PROPOSED BANK
- TOP OF SWM POND BANK/BERM
- EXISTING TRIBUTARY AND OTHER CHANNELS
- BOTTOM OF SWM POND
- FUTURE WALKWAY
- OVERLAND FLOW ARROW

PAQUETTE WHITSON DRAIN

CITY OF GREATER SUDBURY

OVERALL PLAN OF DRAINS

SCALE

0 100 200

1:1000

1:2000

1:4000

1:8000

K. SMART ASSOCIATES LIMITED

CONSULTING ENGINEERS AND PLANNERS

1000 SHEPPARD AVENUE EAST, SUITE 100

SCARBOROUGH, ONTARIO M1S 1B5

TEL: (416) 291-1111

FAX: (416) 291-1112

WWW.KSMART.COM

DATE: FEB. 8, 2012

35 OF 77