

|               |                      |
|---------------|----------------------|
| Presented To: | Traffic Committee    |
| Presented:    | Friday, Jun 17, 2011 |
| Report Date   | Friday, May 27, 2011 |
| Type:         | Managers' Reports    |

## Request for Decision

### New Traffic Signal Installations - Main Street (M.R. 24) at Sixth Avenue, Lively

#### Recommendation

That traffic signals be installed at the intersection of Main Street (M.R. 24) and Sixth Avenue as approved as part of the 2011 Capital Roads Budget, and;

That a by-law be passed by City Council to amend Traffic and Parking By-Law 2010-1 in the City of Greater Sudbury to implement the recommended change in accordance with the report from the General Manager of Infrastructure Services dated May 27, 2011.

#### Finance Implications

The funding for the installation of the traffic signals has been provided for in the 2011 Capital Budget.

#### **Background:**

As part of the City's 2011 Capital Construction Program, new traffic signals are being constructed at the intersection of Main Street (M.R. 24) and Sixth Avenue in Lively (**see Exhibit "A"**). The contract for this project will be tendered by the City and it is expected that the new signals will be operational later this summer.

An amendment to the City's Traffic and Parking By-Law 2010-1 is required to implement the new traffic signals.

#### Signed By

##### **Report Prepared By**

Dave Kivi  
Co-ordinator of Transportation & Traffic  
Engineering Services  
*Digitally Signed May 27, 11*

##### **Division Review**

Robert Falcioni, P.Eng.  
Director of Roads and Transportation  
Services  
*Digitally Signed May 27, 11*


##### **Recommended by the Department**


Greg Clausen, P.Eng.  
General Manager of Infrastructure  
Services  
*Digitally Signed May 30, 11*

##### **Recommended by the C.A.O.**

Doug Nadorozny  
Chief Administrative Officer  
*Digitally Signed May 30, 11*

# EXHIBIT: A

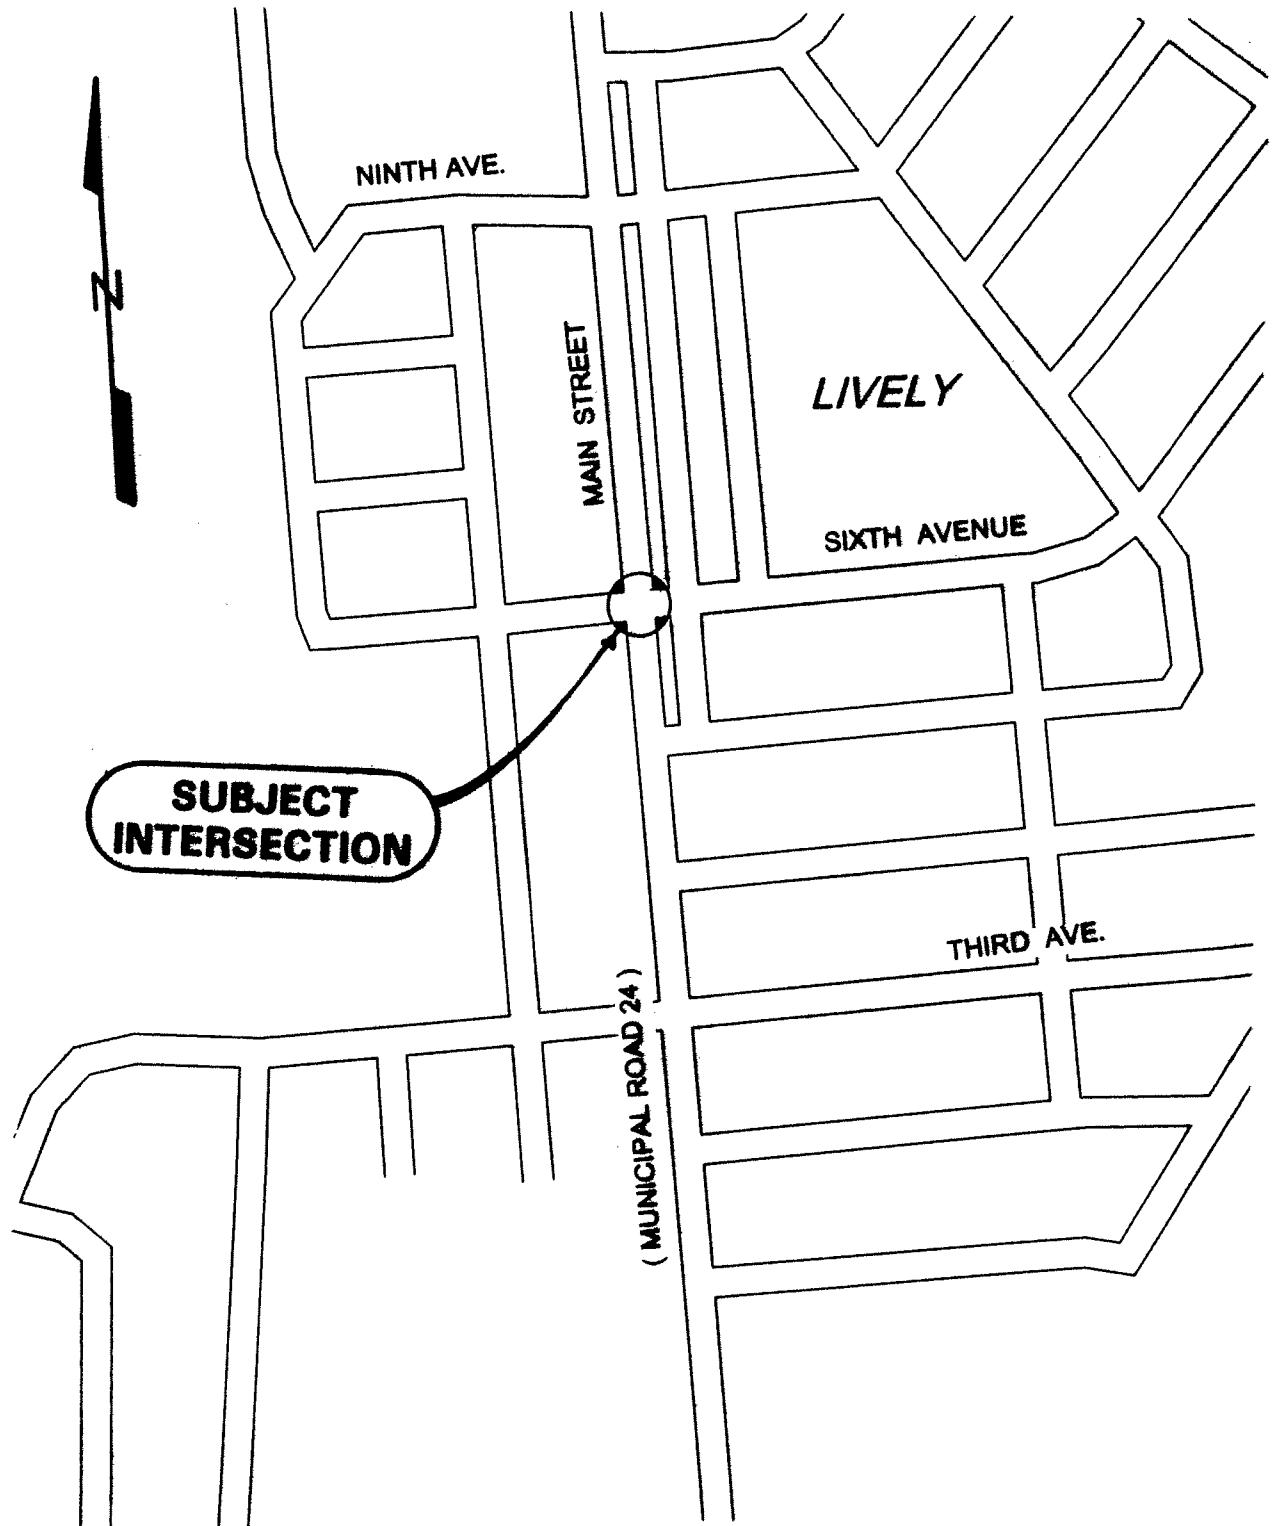

|   |  |  |            |
|---|--|--|------------|
|  | INTERSECTION of MAIN ST. ( MR 24 )<br>and SIXTH AVENUE |  |            |
|   | NEW TRAFFIC SIGNAL INSTALLATION                        |  |            |
|   | NOT TO SCALE   |  | 2011-05-17 |