


EXHIBIT: A

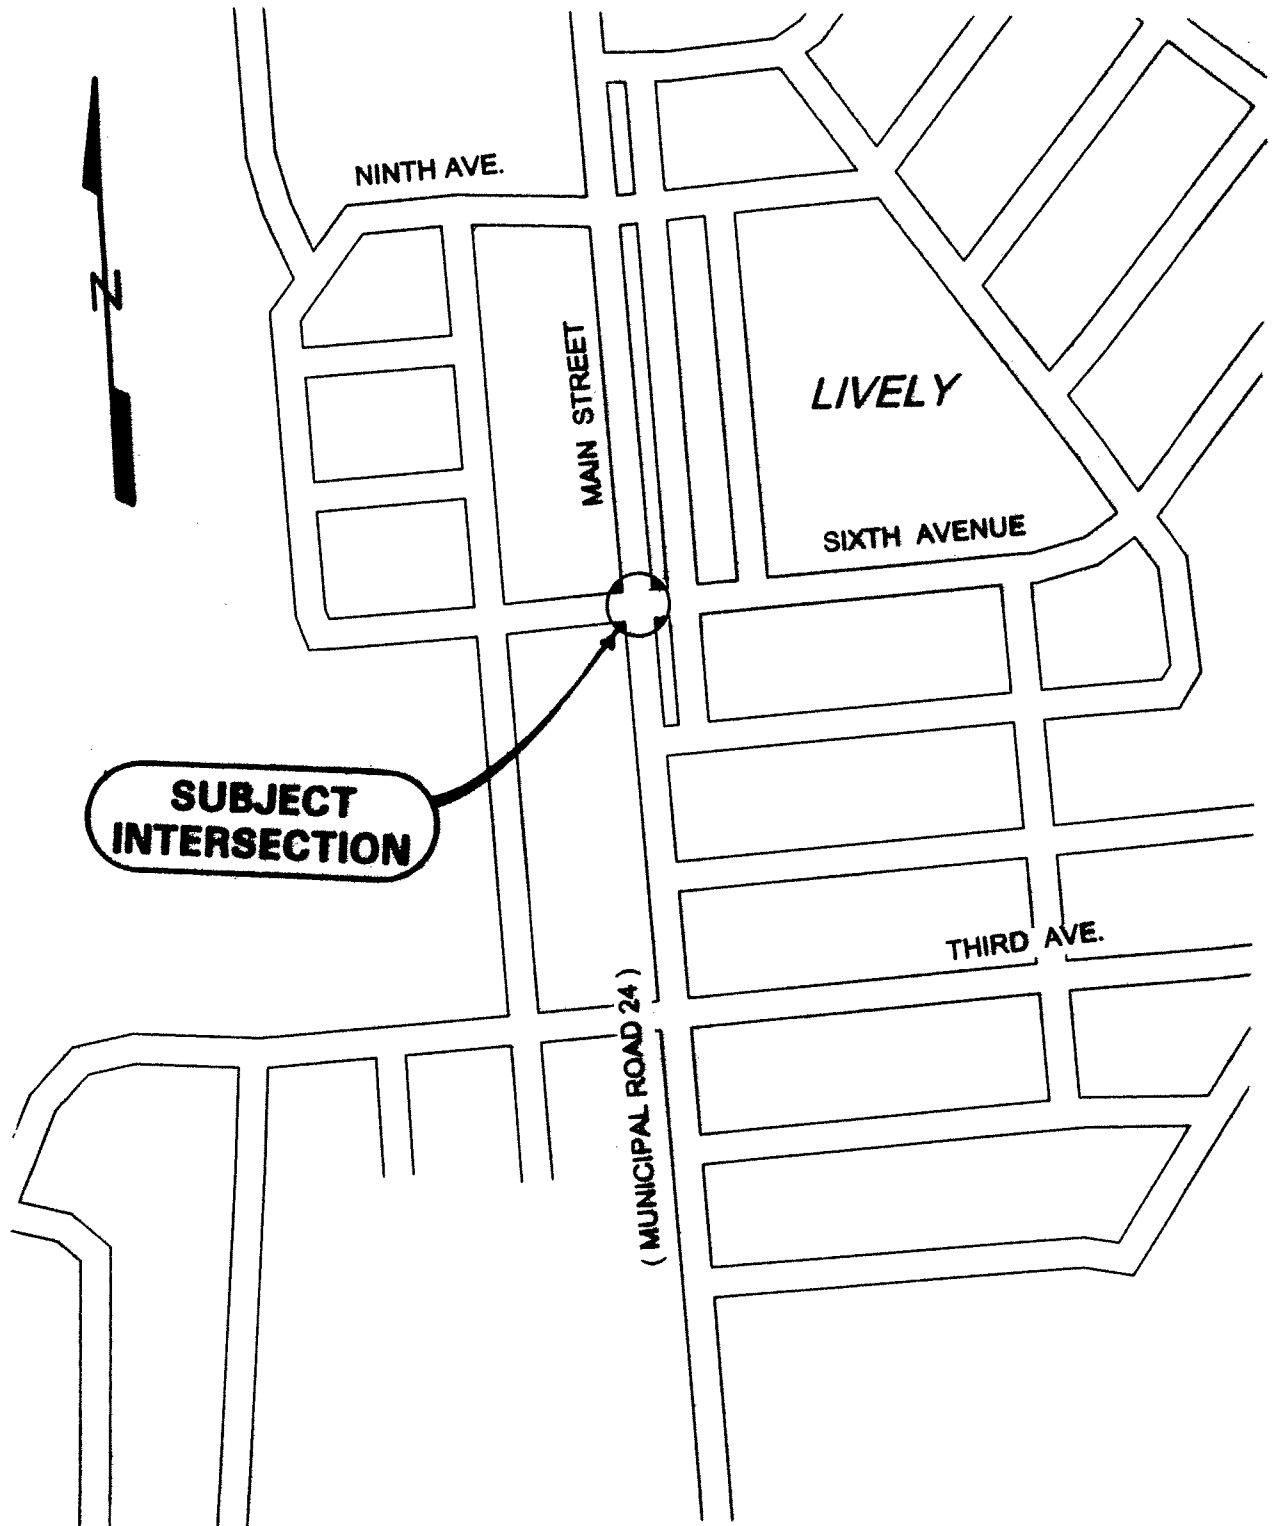

INTERSECTION of MAIN ST. (MR 24)
and SIXTH AVENUE

NEW TRAFFIC SIGNAL INSTALLATION

NOT TO SCALE

2011-05-17