



# EXHIBIT: C

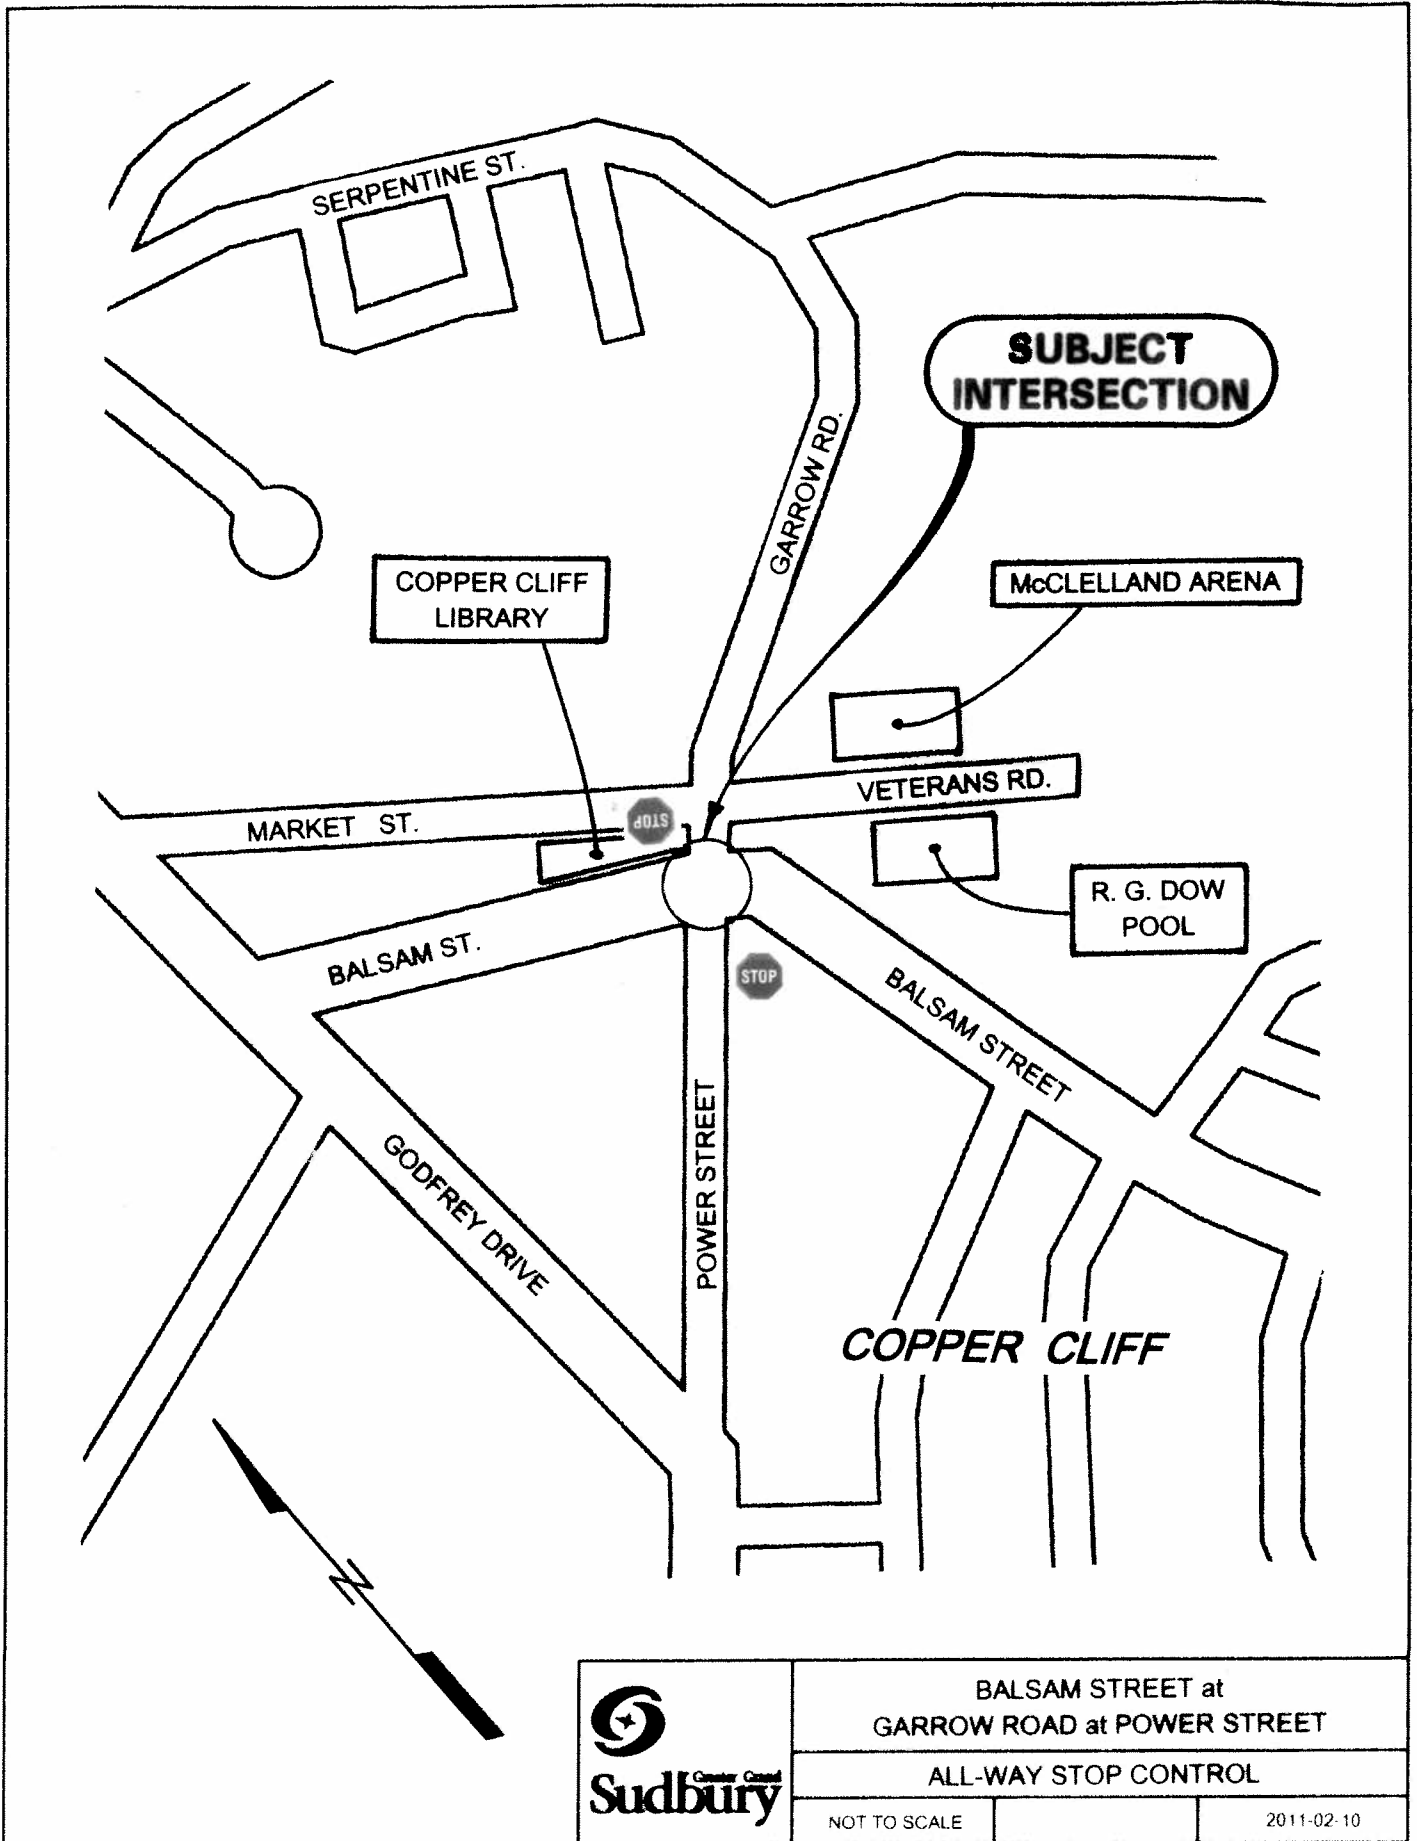

 <b>Sudbury</b>	BALSAM STREET at GARROW ROAD at POWER STREET	
	ALL-WAY STOP CONTROL	
NOT TO SCALE		2011-02-10