



CONCEPTUAL SKETCH OF
PROPOSED VETERINARIAN CLINIC

3557 ERRINGTON AVENUE
CITY OF GREATER SUDBURY
TULLOCH ENGINEERING INC.
SCALE 1:250

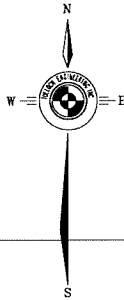

ERRINGTON AVENUE

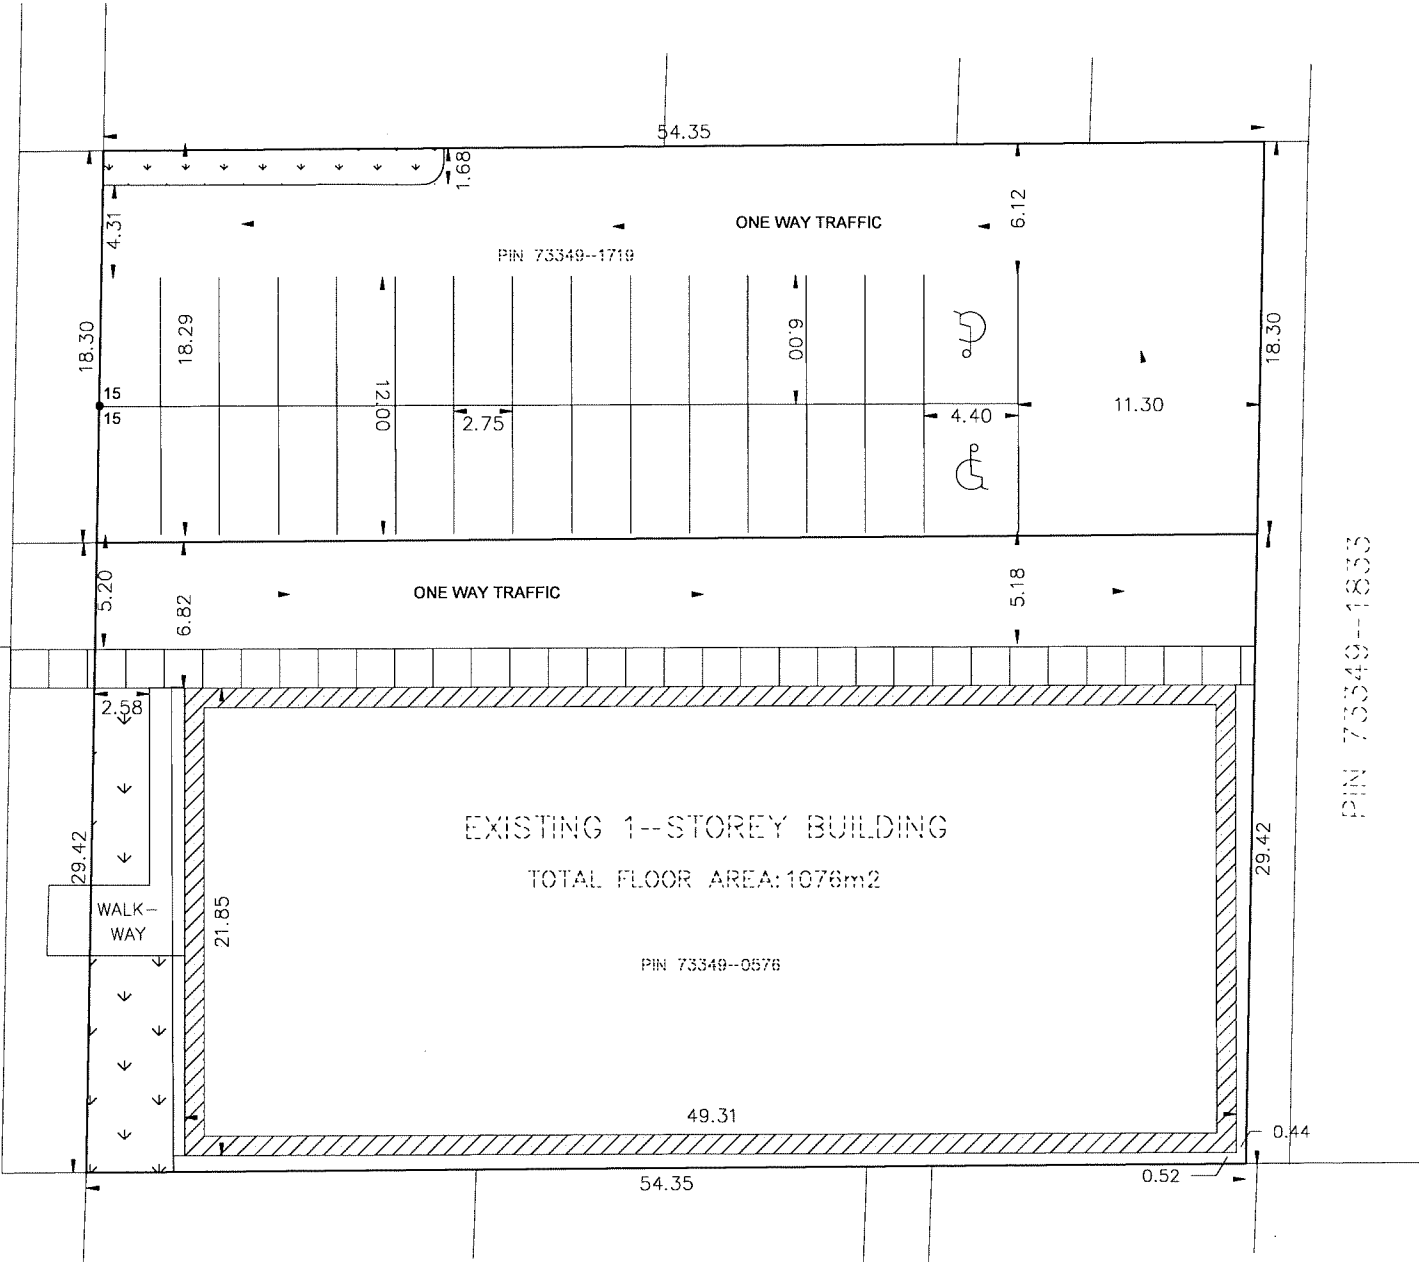

CAUTION

THE PROPERTY BOUNDARIES ILLUSTRATED ON THIS PLAN
HAVE BEEN COMPILED FROM REGISTRY PLANS AND HAVE
NOT BEEN CONFIRMED.
THIS SKETCH IS NOT A PLAN OF SURVEY AND SHALL NOT
BE USED EXCEPT FOR THE PURPOSES INDICATED IN THE
TITLE.
NO PERSON MAY COPY, REPRODUCE, DISTRIBUTE OR ALTER
THIS PLAN IN WHOLE OR IN PART WITHOUT THE WRITTEN
PERMISSION OF TULLOCH ENGINEERING. © TULLOCH
ENGINEERING, 2020.



1942 REGENT STREET SUDBURY, ONTARIO
UNIT L P3E 5V5 705-671-2295
DRAWN BY: VS FILE: 20-1572