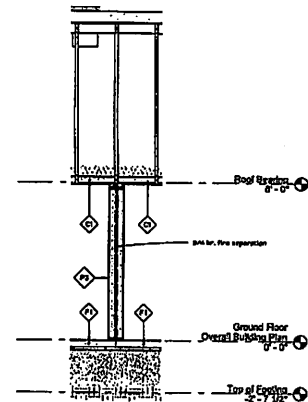
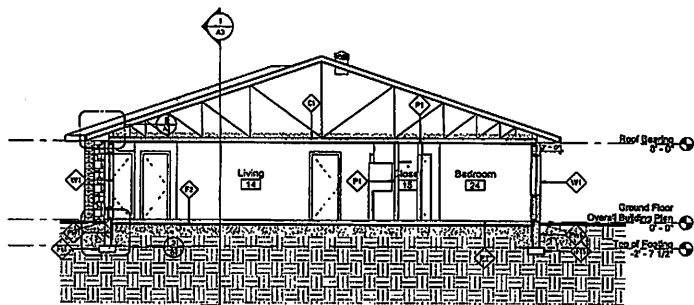
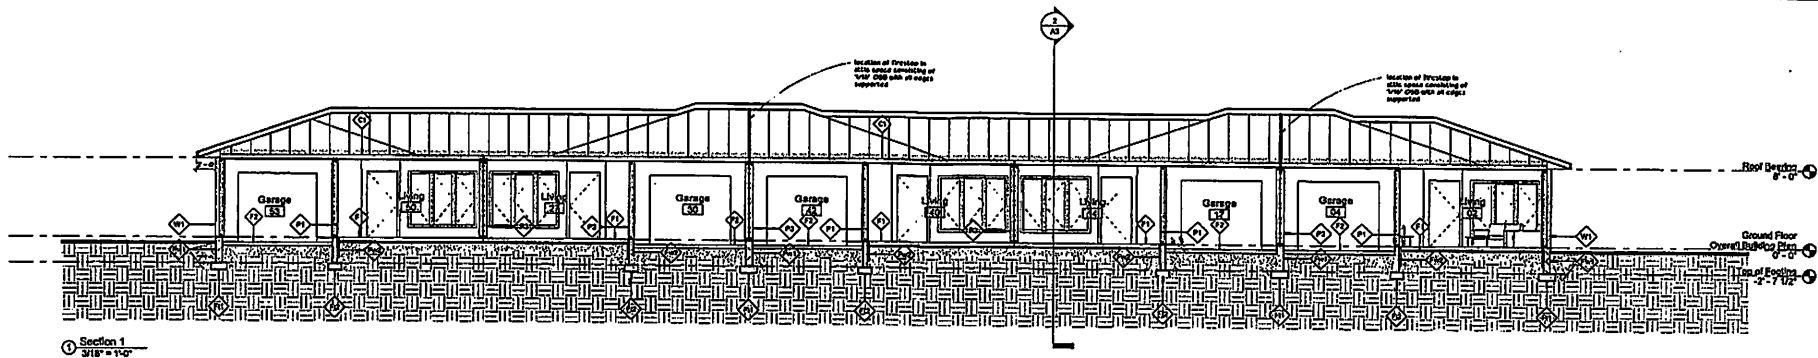


Typical Perimeter Foundation Wall
Detail
3/4" = 1'-0"

Typical Perimeter Roof Detail
3/4" = 1'-0"

LVL Beam Detail
3/4" = 1'-0"

This drawing is an integral part of the contract and shall remain the property of the Architect. It shall not be used for other projects or purposes without the written consent of the Architect.

The Contractor shall check and verify all existing conditions on the site and shall also check and verify all dimensions on the drawings. The Contractor shall be responsible for any errors or omissions on the drawings.

DRAWINGS NOT TO BE SCALED

REVISION	REVISION DATE
1	04/08/2019

poeh belair
architect + architects
1000 Highway 144
Chelmsford, MA 01824
Tel: 978.281.1111
Fax: 978.281.1112

40 Unit Chelmsford Housing Project
Highway 144 Chelmsford

Sections, Details

Apr 08 2019	KaA	Project No.
As Indicated	RcB	A3