


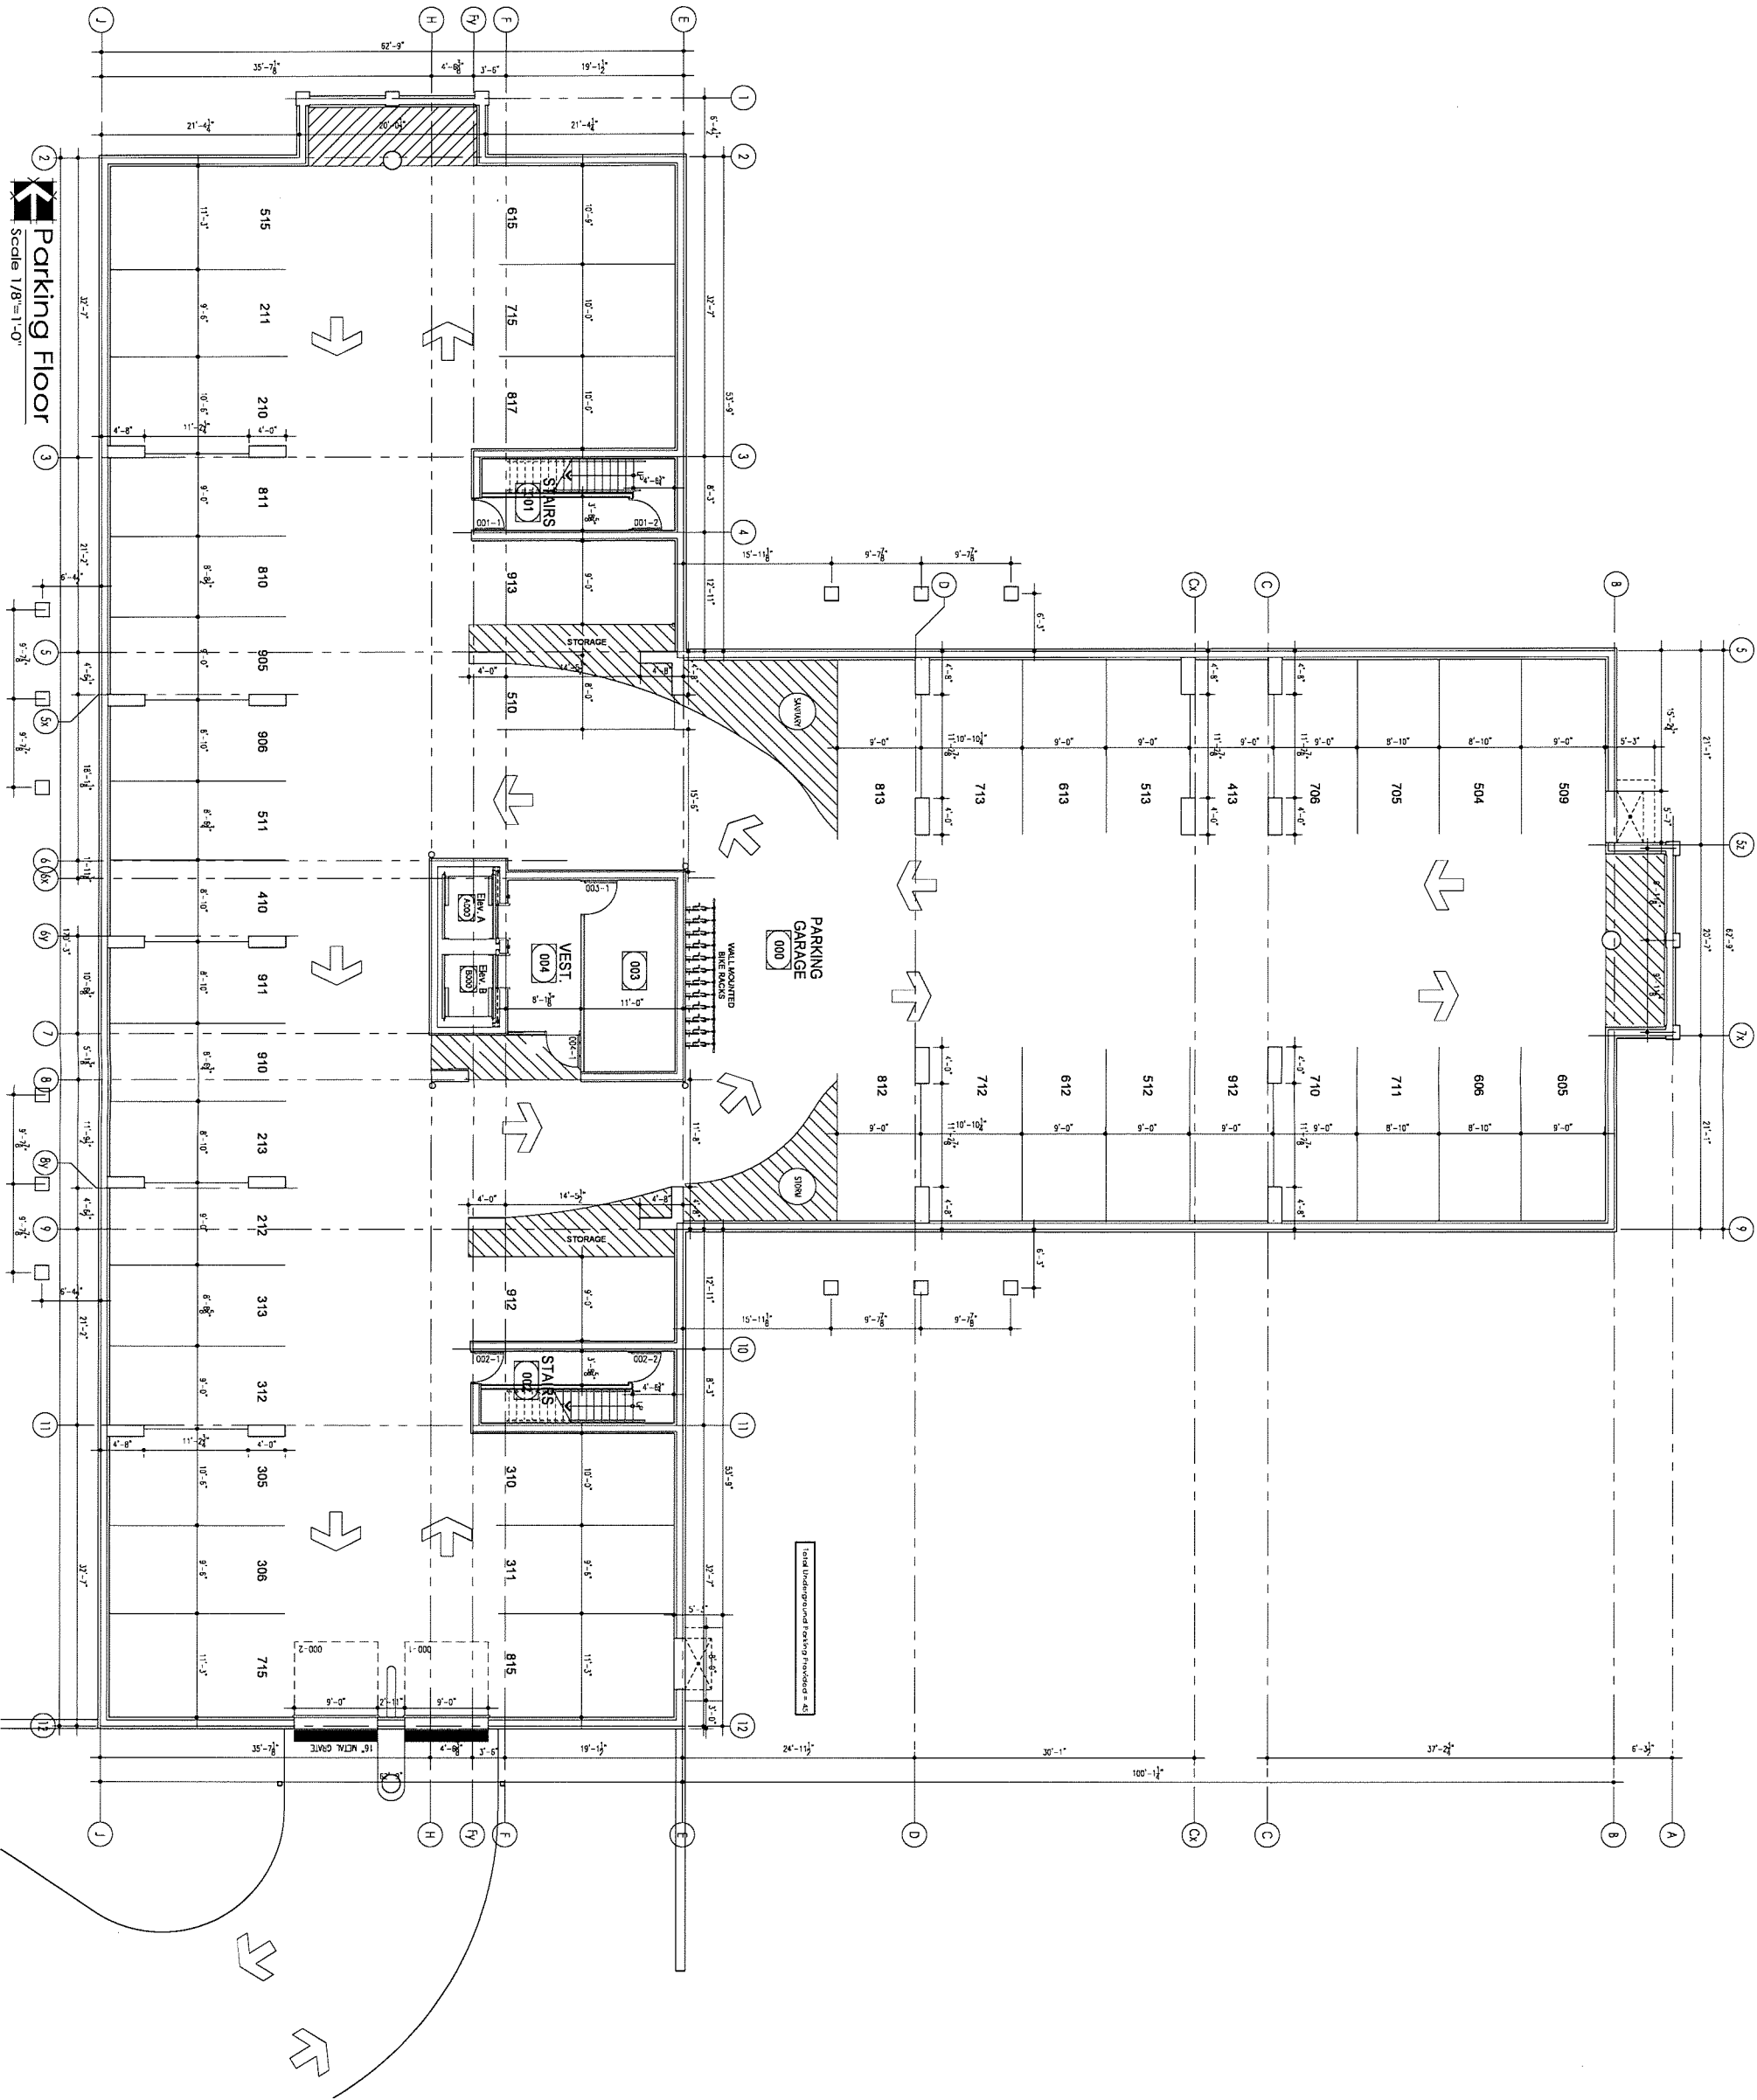

0-1.0

drawing  
Parking  
Level Plan

project number  
23-05

scale  
1/8"=1'-0"  
date  
November, 2023  
checked by  
d ellis

drawn by  
smackey

revisions

All measurements to be confirmed in field by Contractor. Errors and omissions to be reported to Architect, Interior Designer, or Engineer prior to proceeding with work. Responsibility for coordination of all work remains with the General Contractor. This work is copyright to david ELLIS architect inc. architect and interior designer and not to be reproduced without written permission.

project

Proposed Apartment Complex  
for the Sunrise Ridge Drive Development  
Sudbury, ON

david ELLIS architect inc.

267 cothcart street sault ste. marie p6a 1e5 ph: 705 253 4333 e: david.ellis@ellisdesign.ca

not to be used for construction unless issued and signed by david ellis

6601