



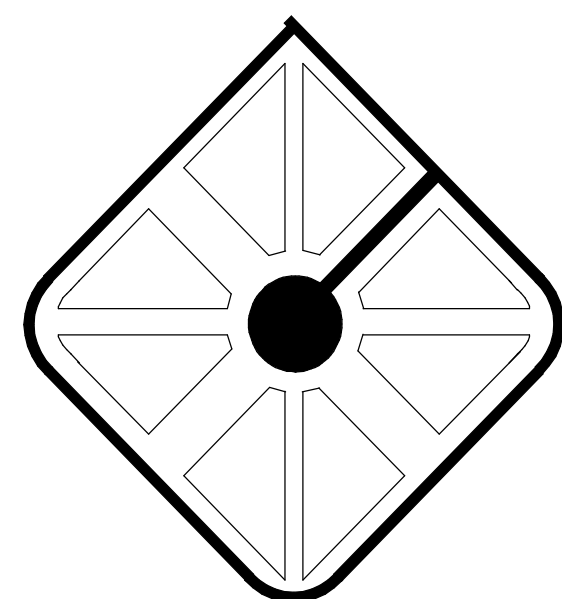


J | CORSI DEVELOPMENTS

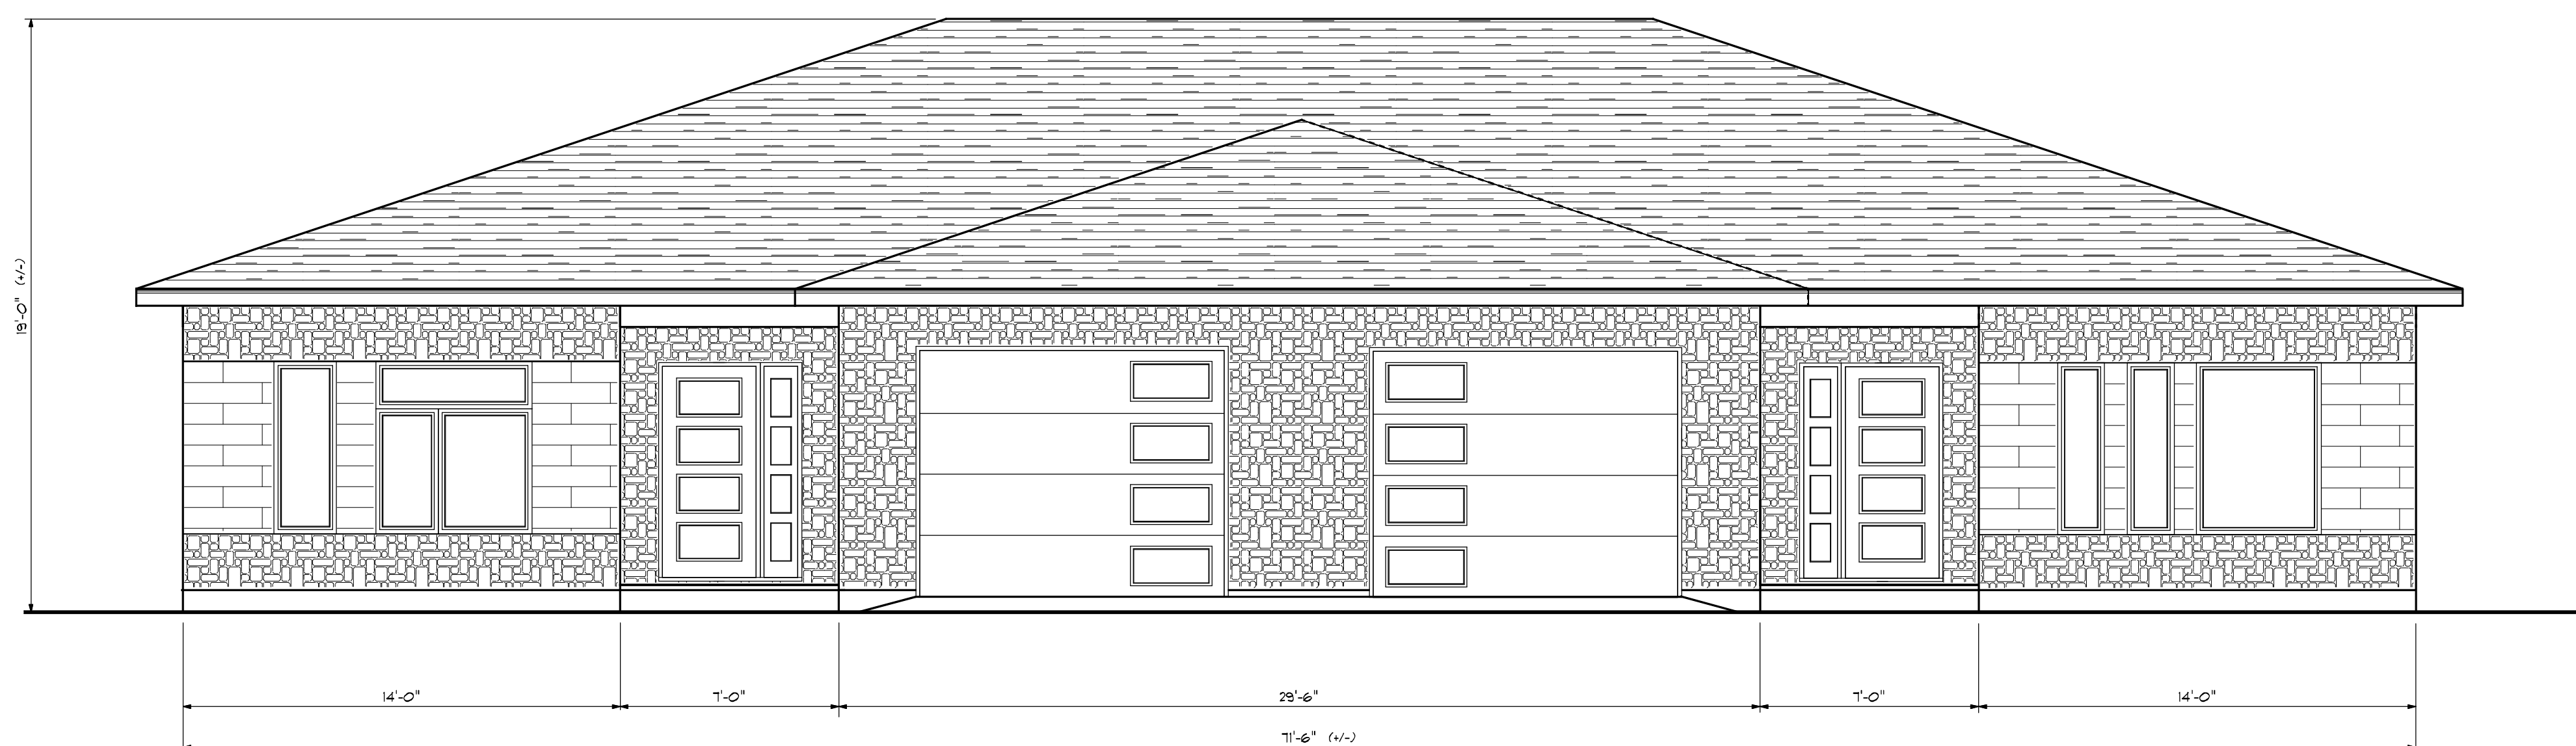

PROPOSED ONE STORY SEMI DETACHED RESIDENCE FOR...

J CORSI DEVELOPMENTS

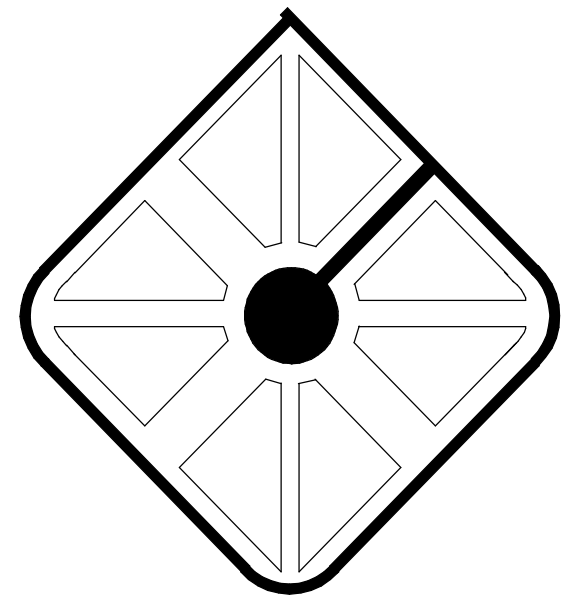

J | CORSI |


DEVELOPMENTS




PROPOSED TWO STORY SEMI DETACHED RESIDENCE FOR...

J CORSI DEVELOPMENTS


SECTION 1 – STA 0+053, 147 PALLADIUM PLACE & BLOCK 1 TOWNHOUSE

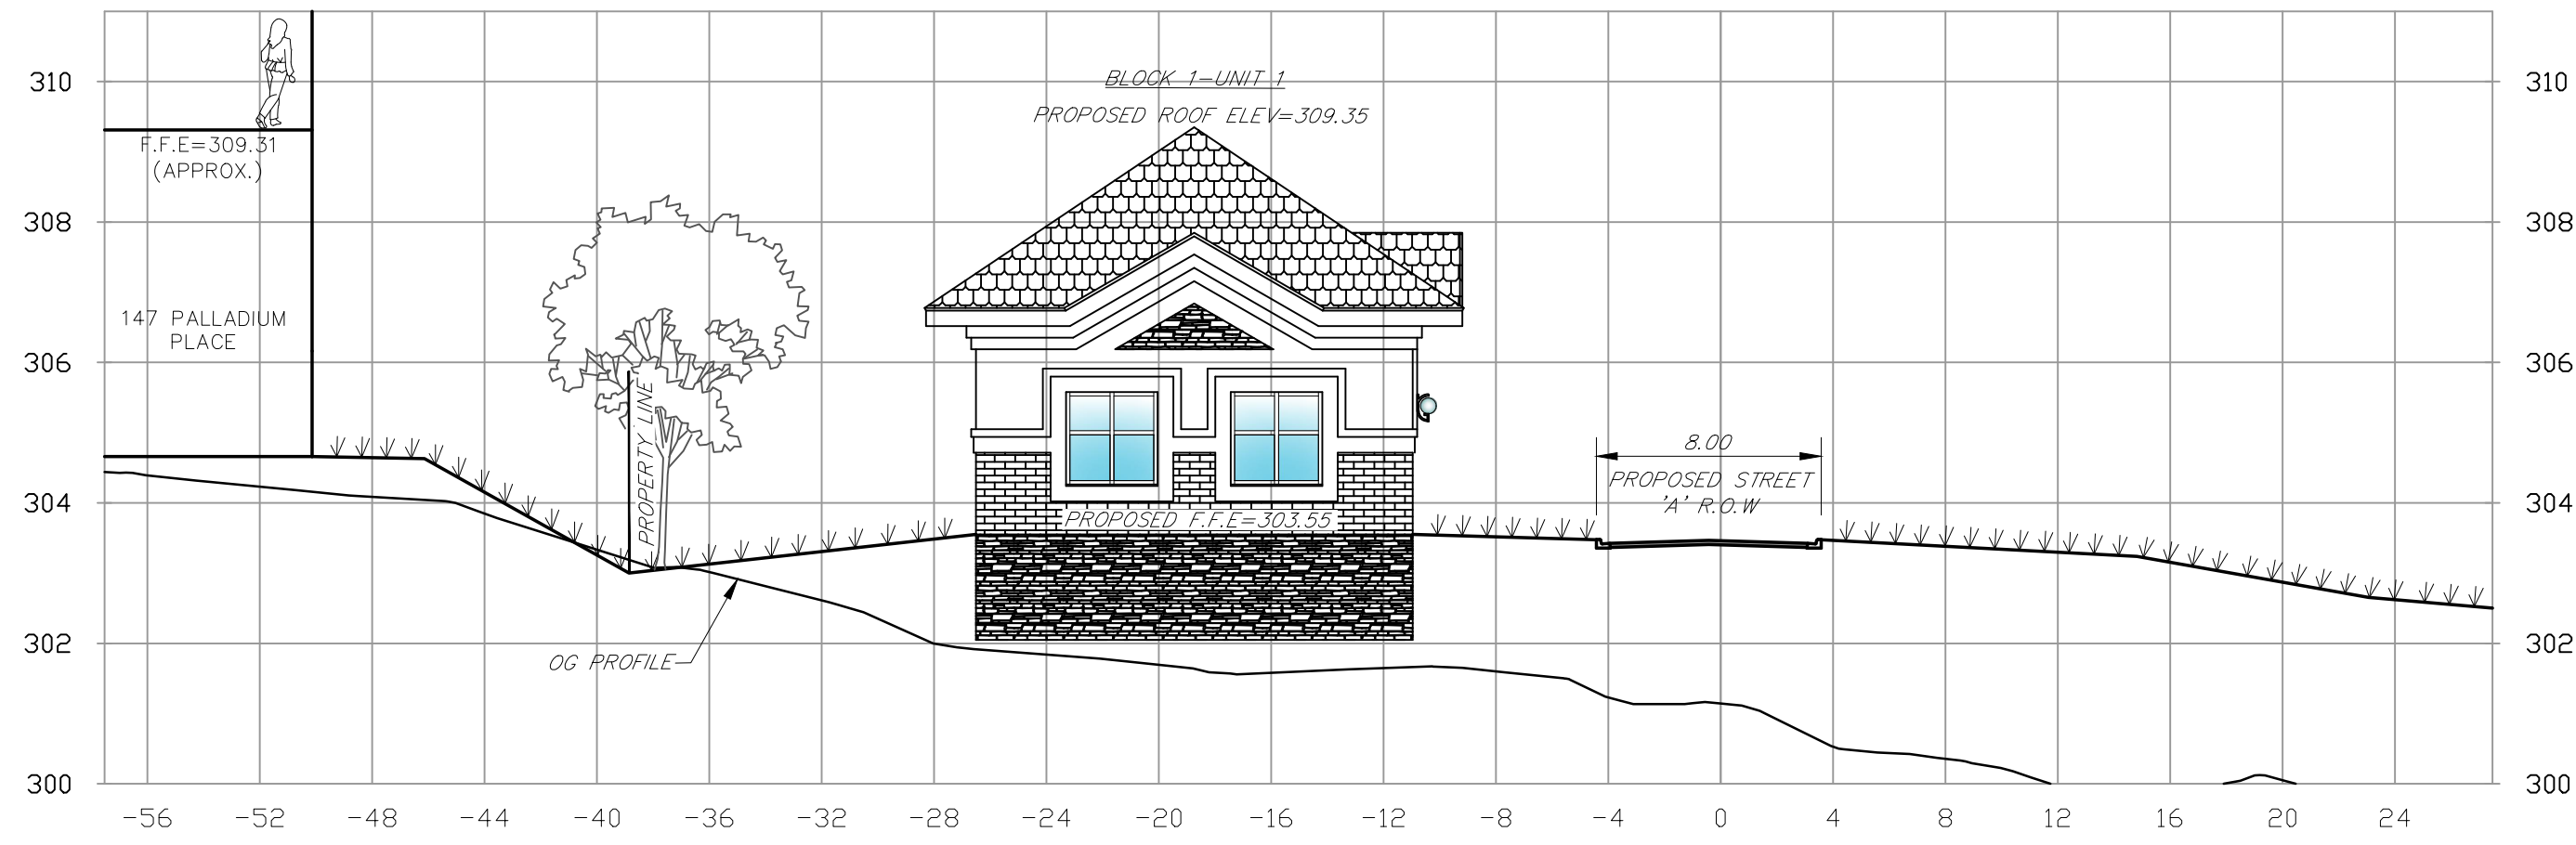


SECTION 2 – STA 0+063, 141 PALLADIUM PLACE & BLOCK 1 TOWNHOUSE

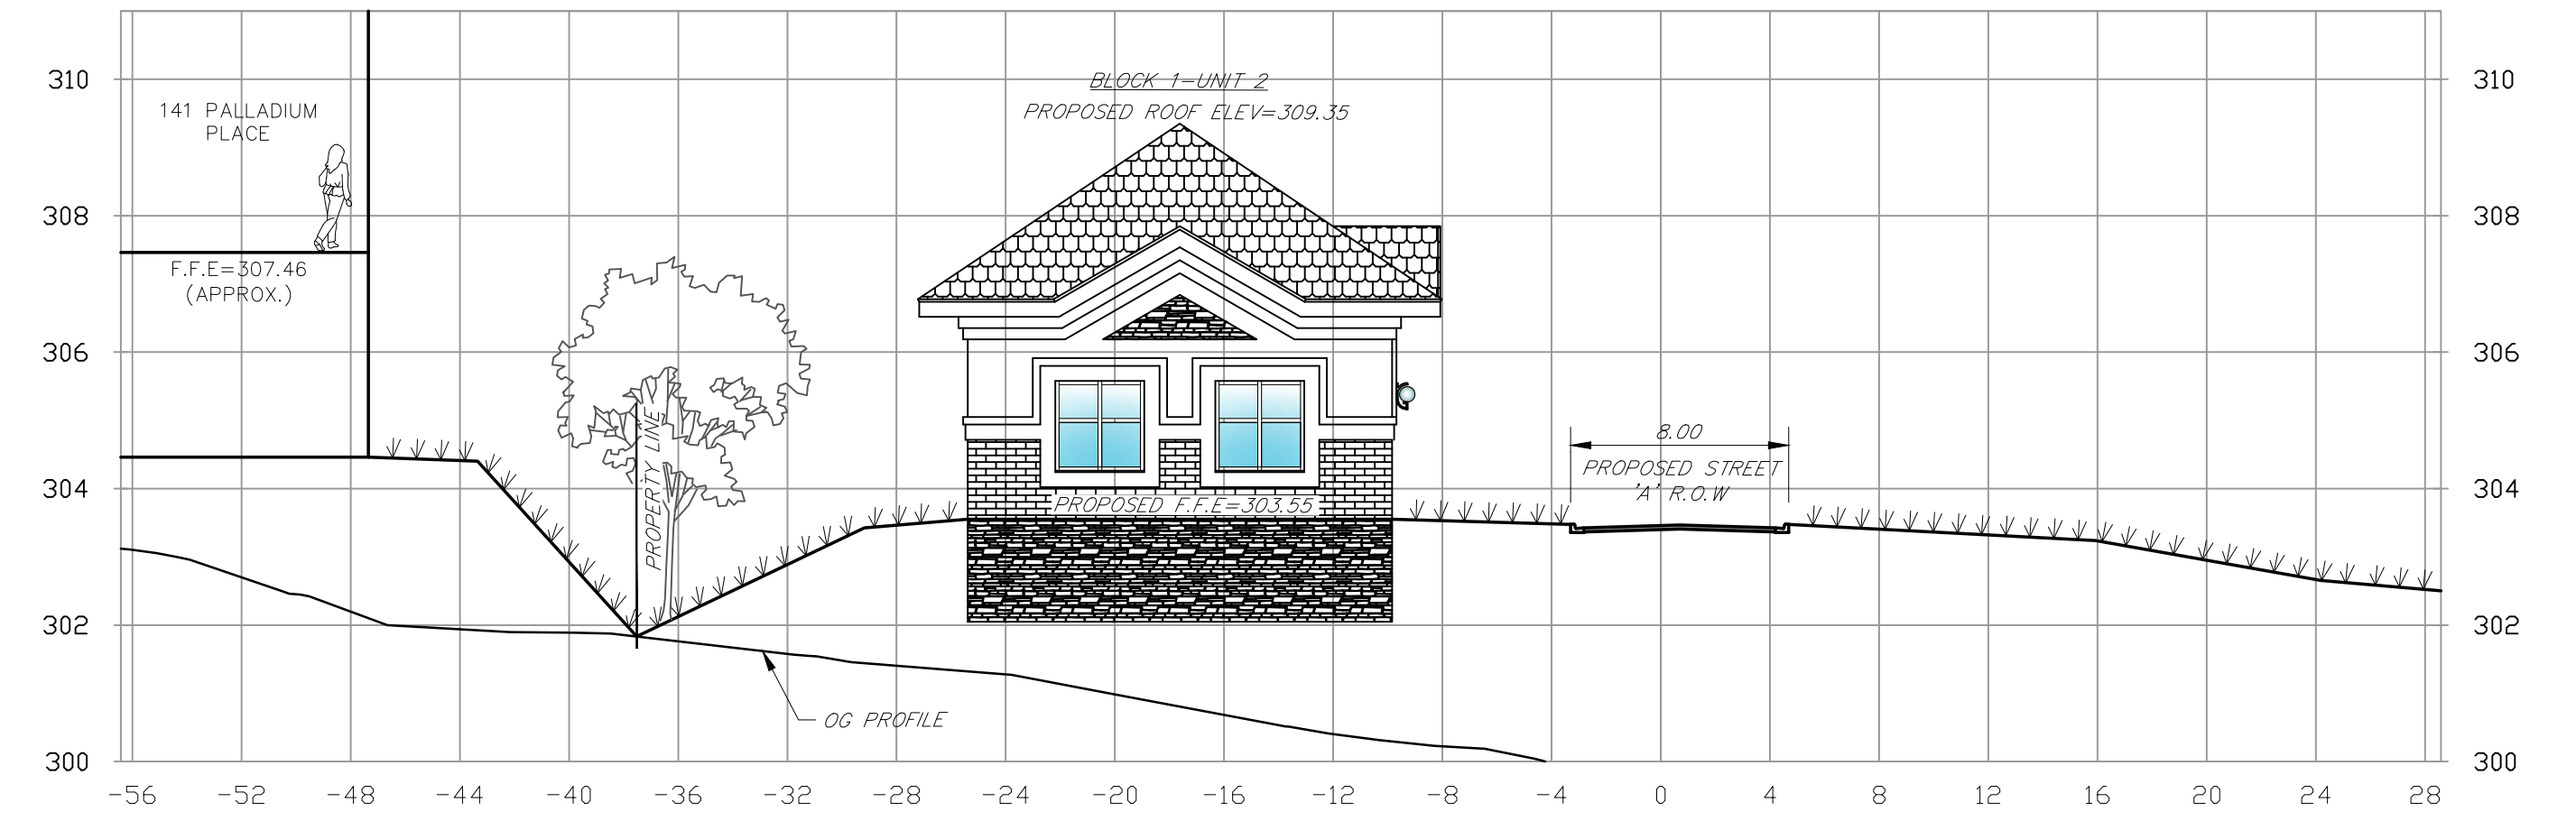

SECTION 3 – STA 0+087, 135 PALLADIUM PLACE & BLOCK 2 AND 5 TOWNHOMES

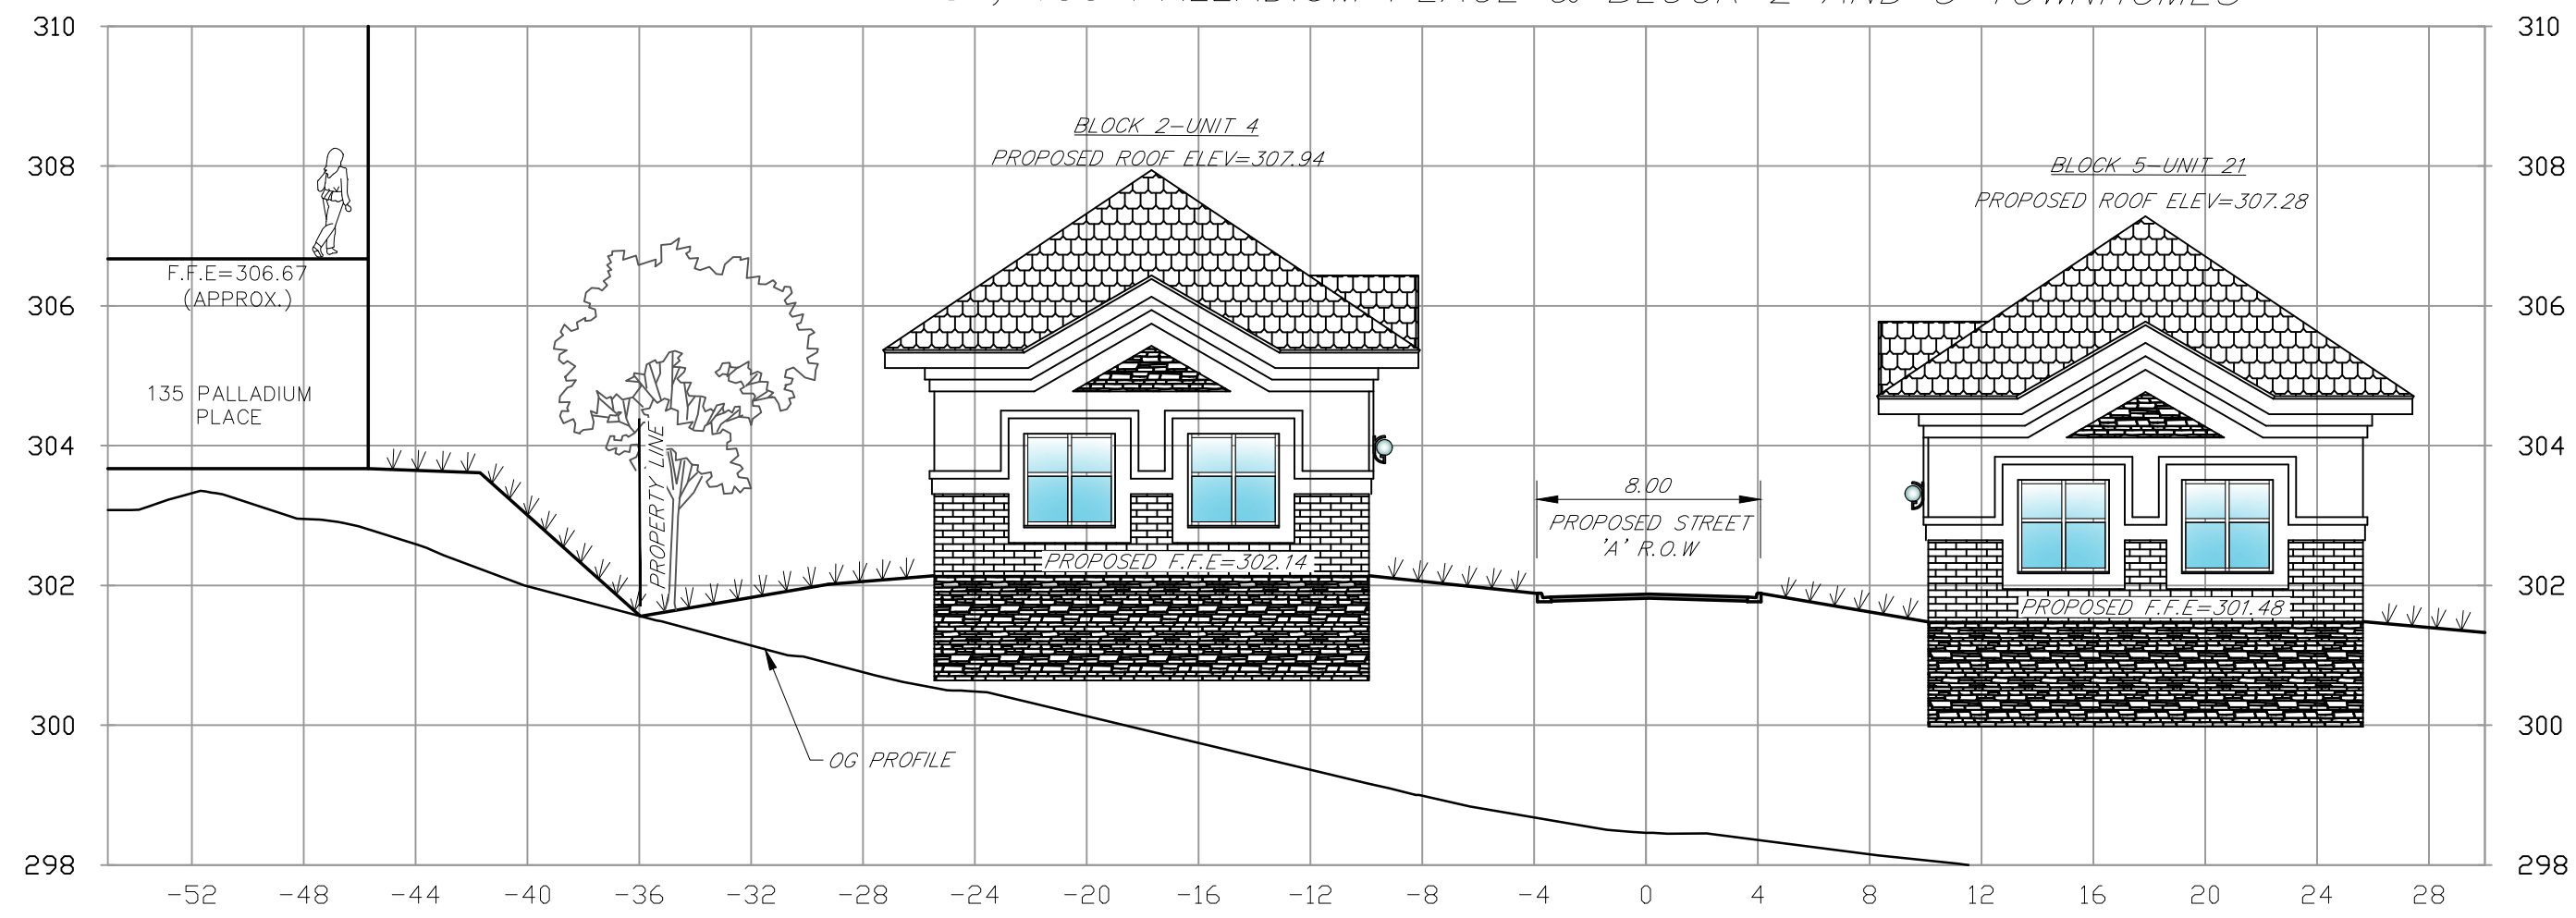

SECTION 4 – STA 0+102, 129 PALLADIUM PLACE & BLOCK 3 AND 6 TOWNHOMES

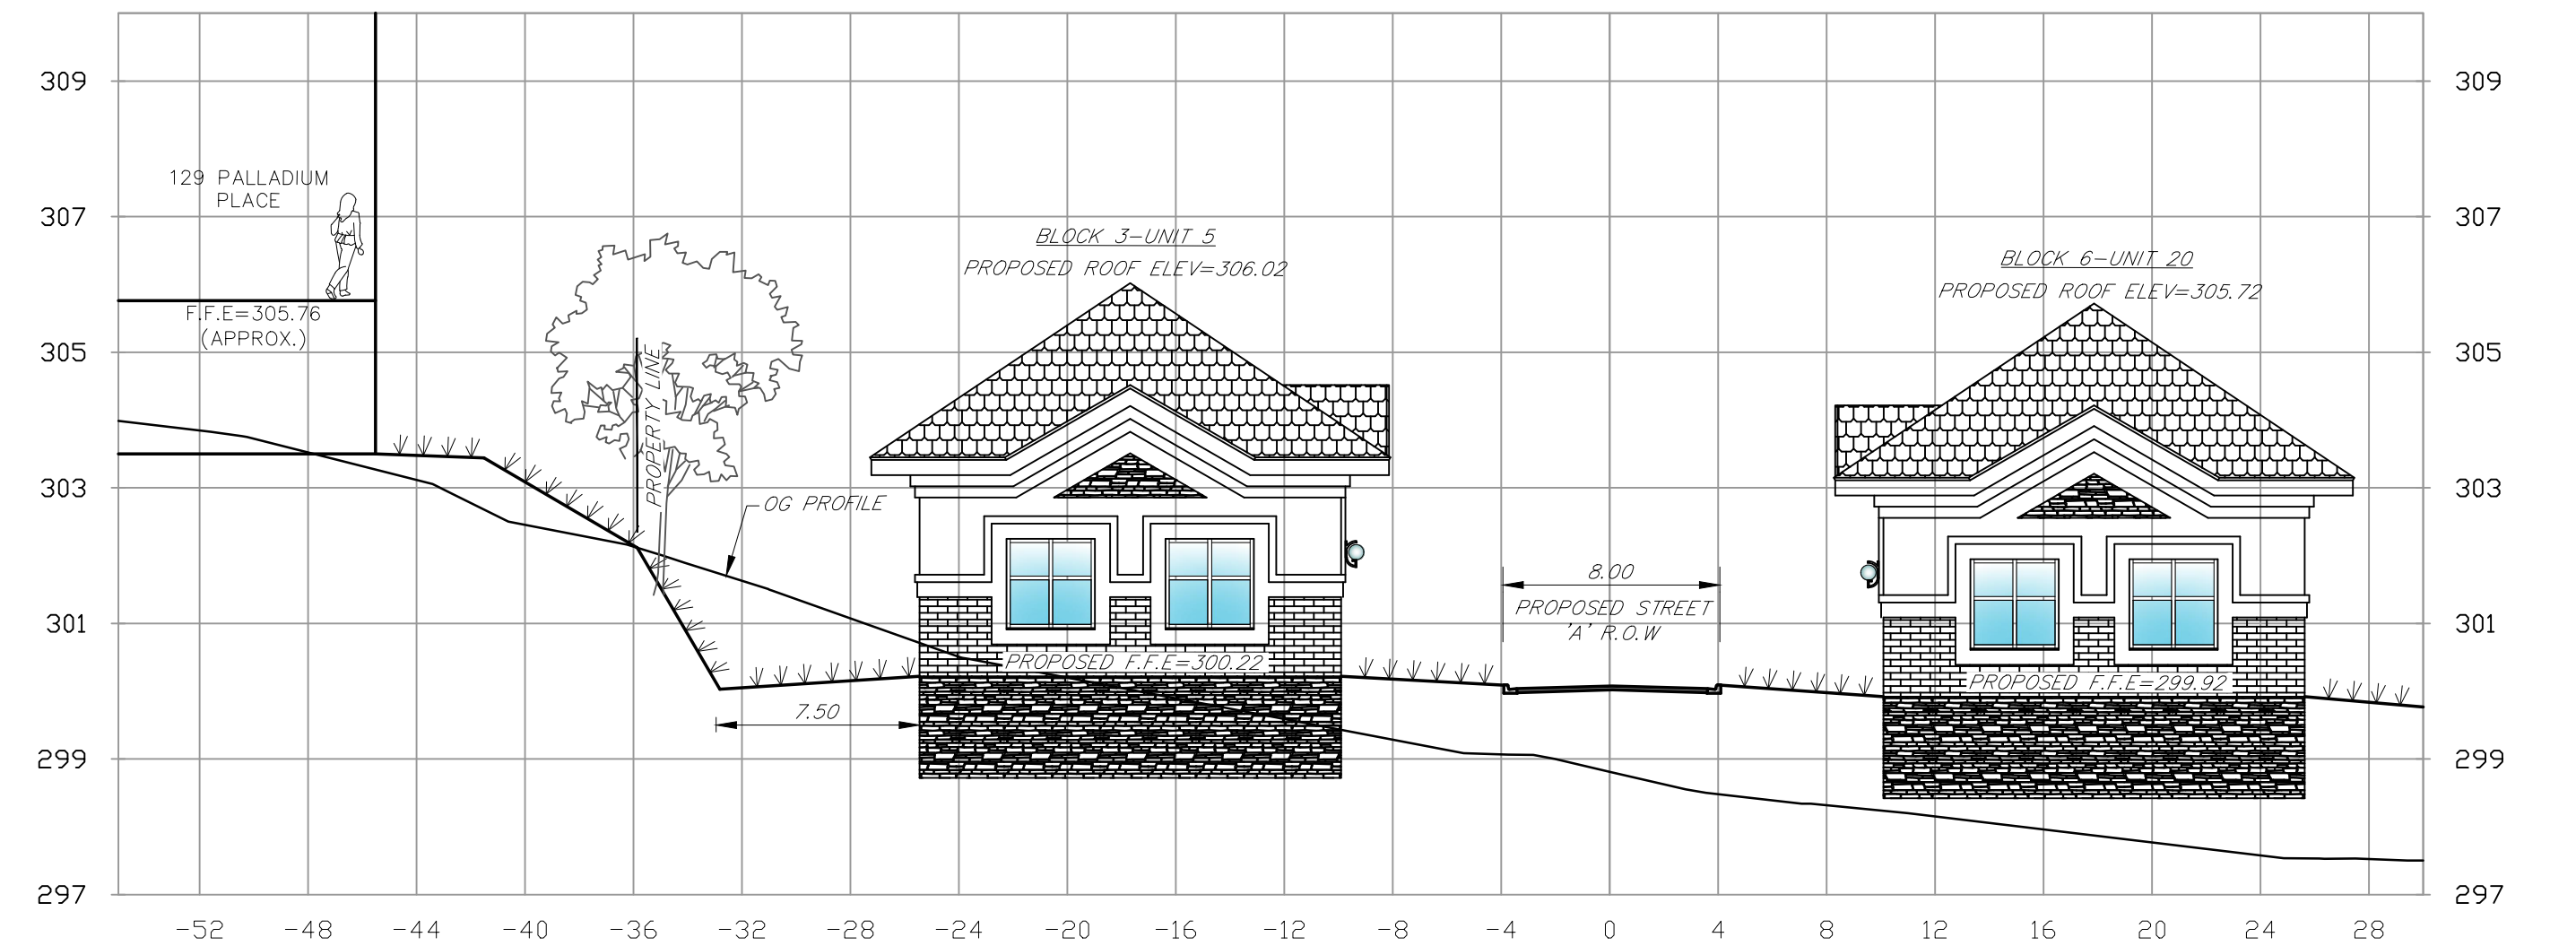

SECTION 5 – STA 0+112, 123 PALLADIUM PLACE & BLOCK 3 AND 6 TOWNHOMES

