
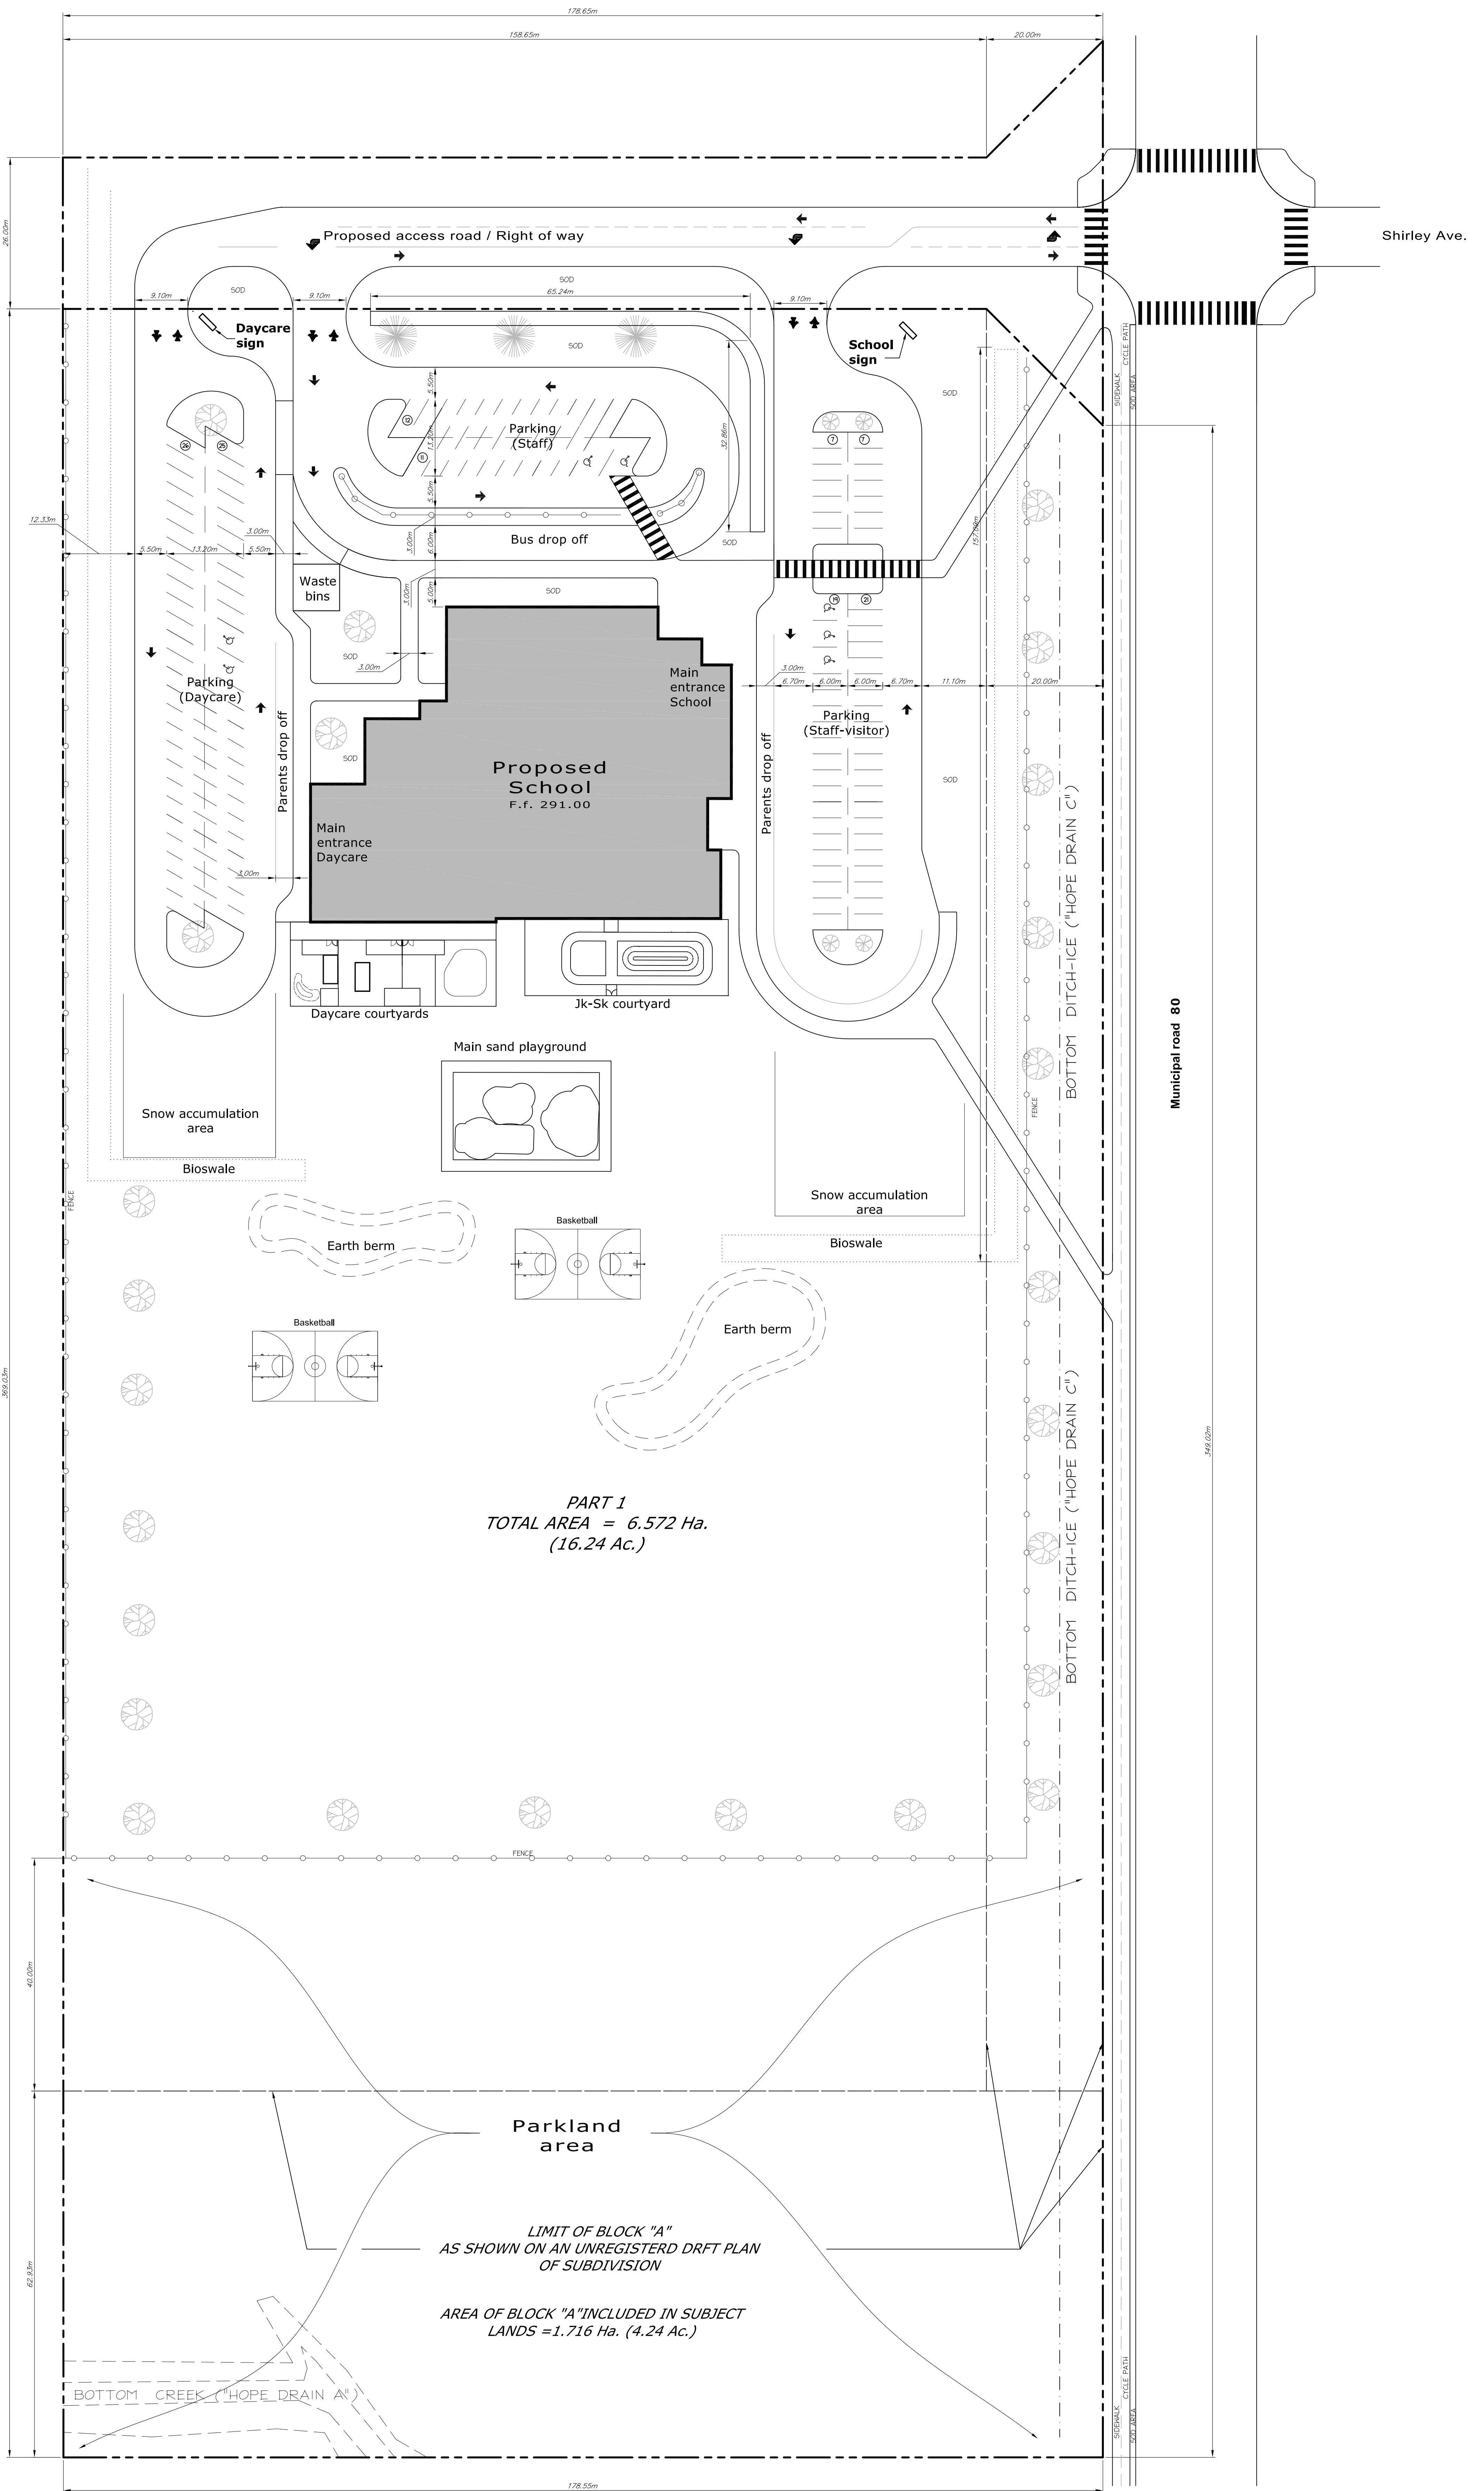


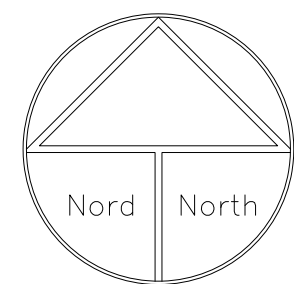

PART 1
TOTAL AREA = 6.572 Ha.
(16.24 Ac.)

LIMIT OF BLOCK "A"
AS SHOWN ON AN UNREGISTERD DRFT PLAN
OF SUBDIVISION


AREA OF BLOCK "A" INCLUDED IN SUBJECT
LANDS = 1.716 Ha. (4.24 Ac.)


BOTTOM CREEK ("HOPE DRAIN A")


SCHEDULE 'A'

SKETCH TO ILLUSTRATE LANDS SUBJECT TO SEVERANCE
PART OF LOT 7, CONCESSION 2
GEOGRAPHIC TOWNSHIP OF HANMER
CITY OF GREATER SUDBURY
DISTRICT OF SUDBURY

SCALE 1:1500

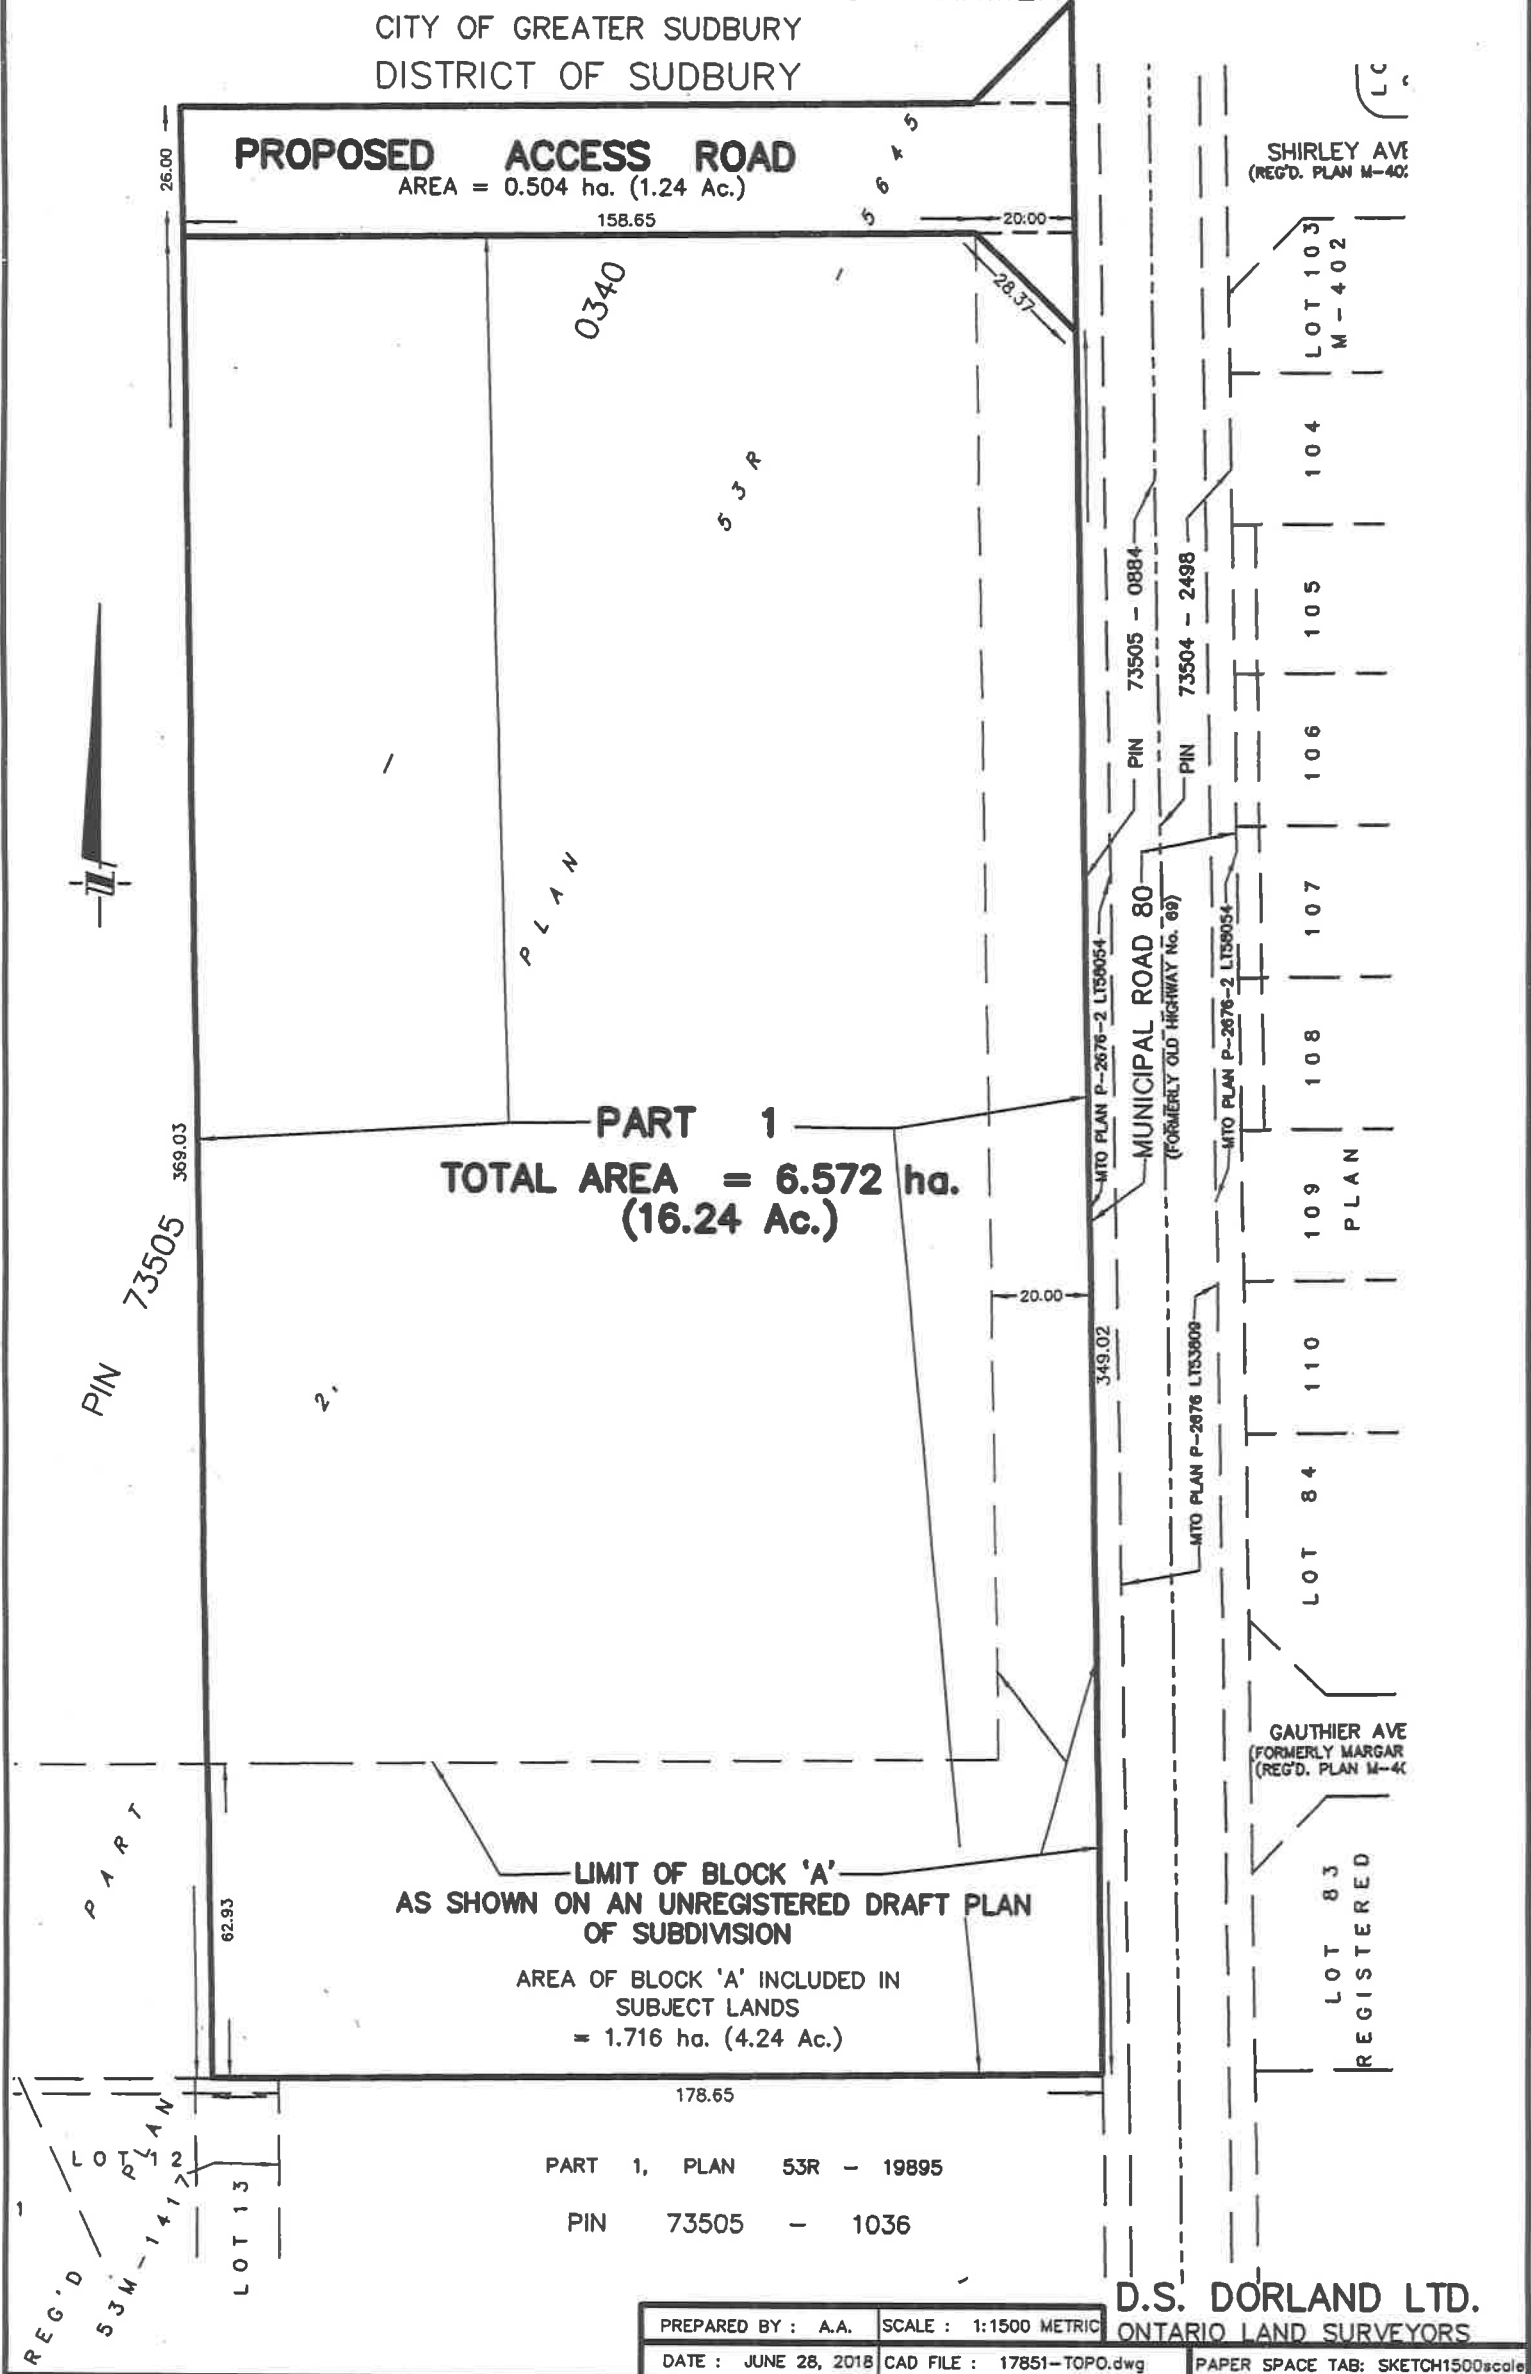

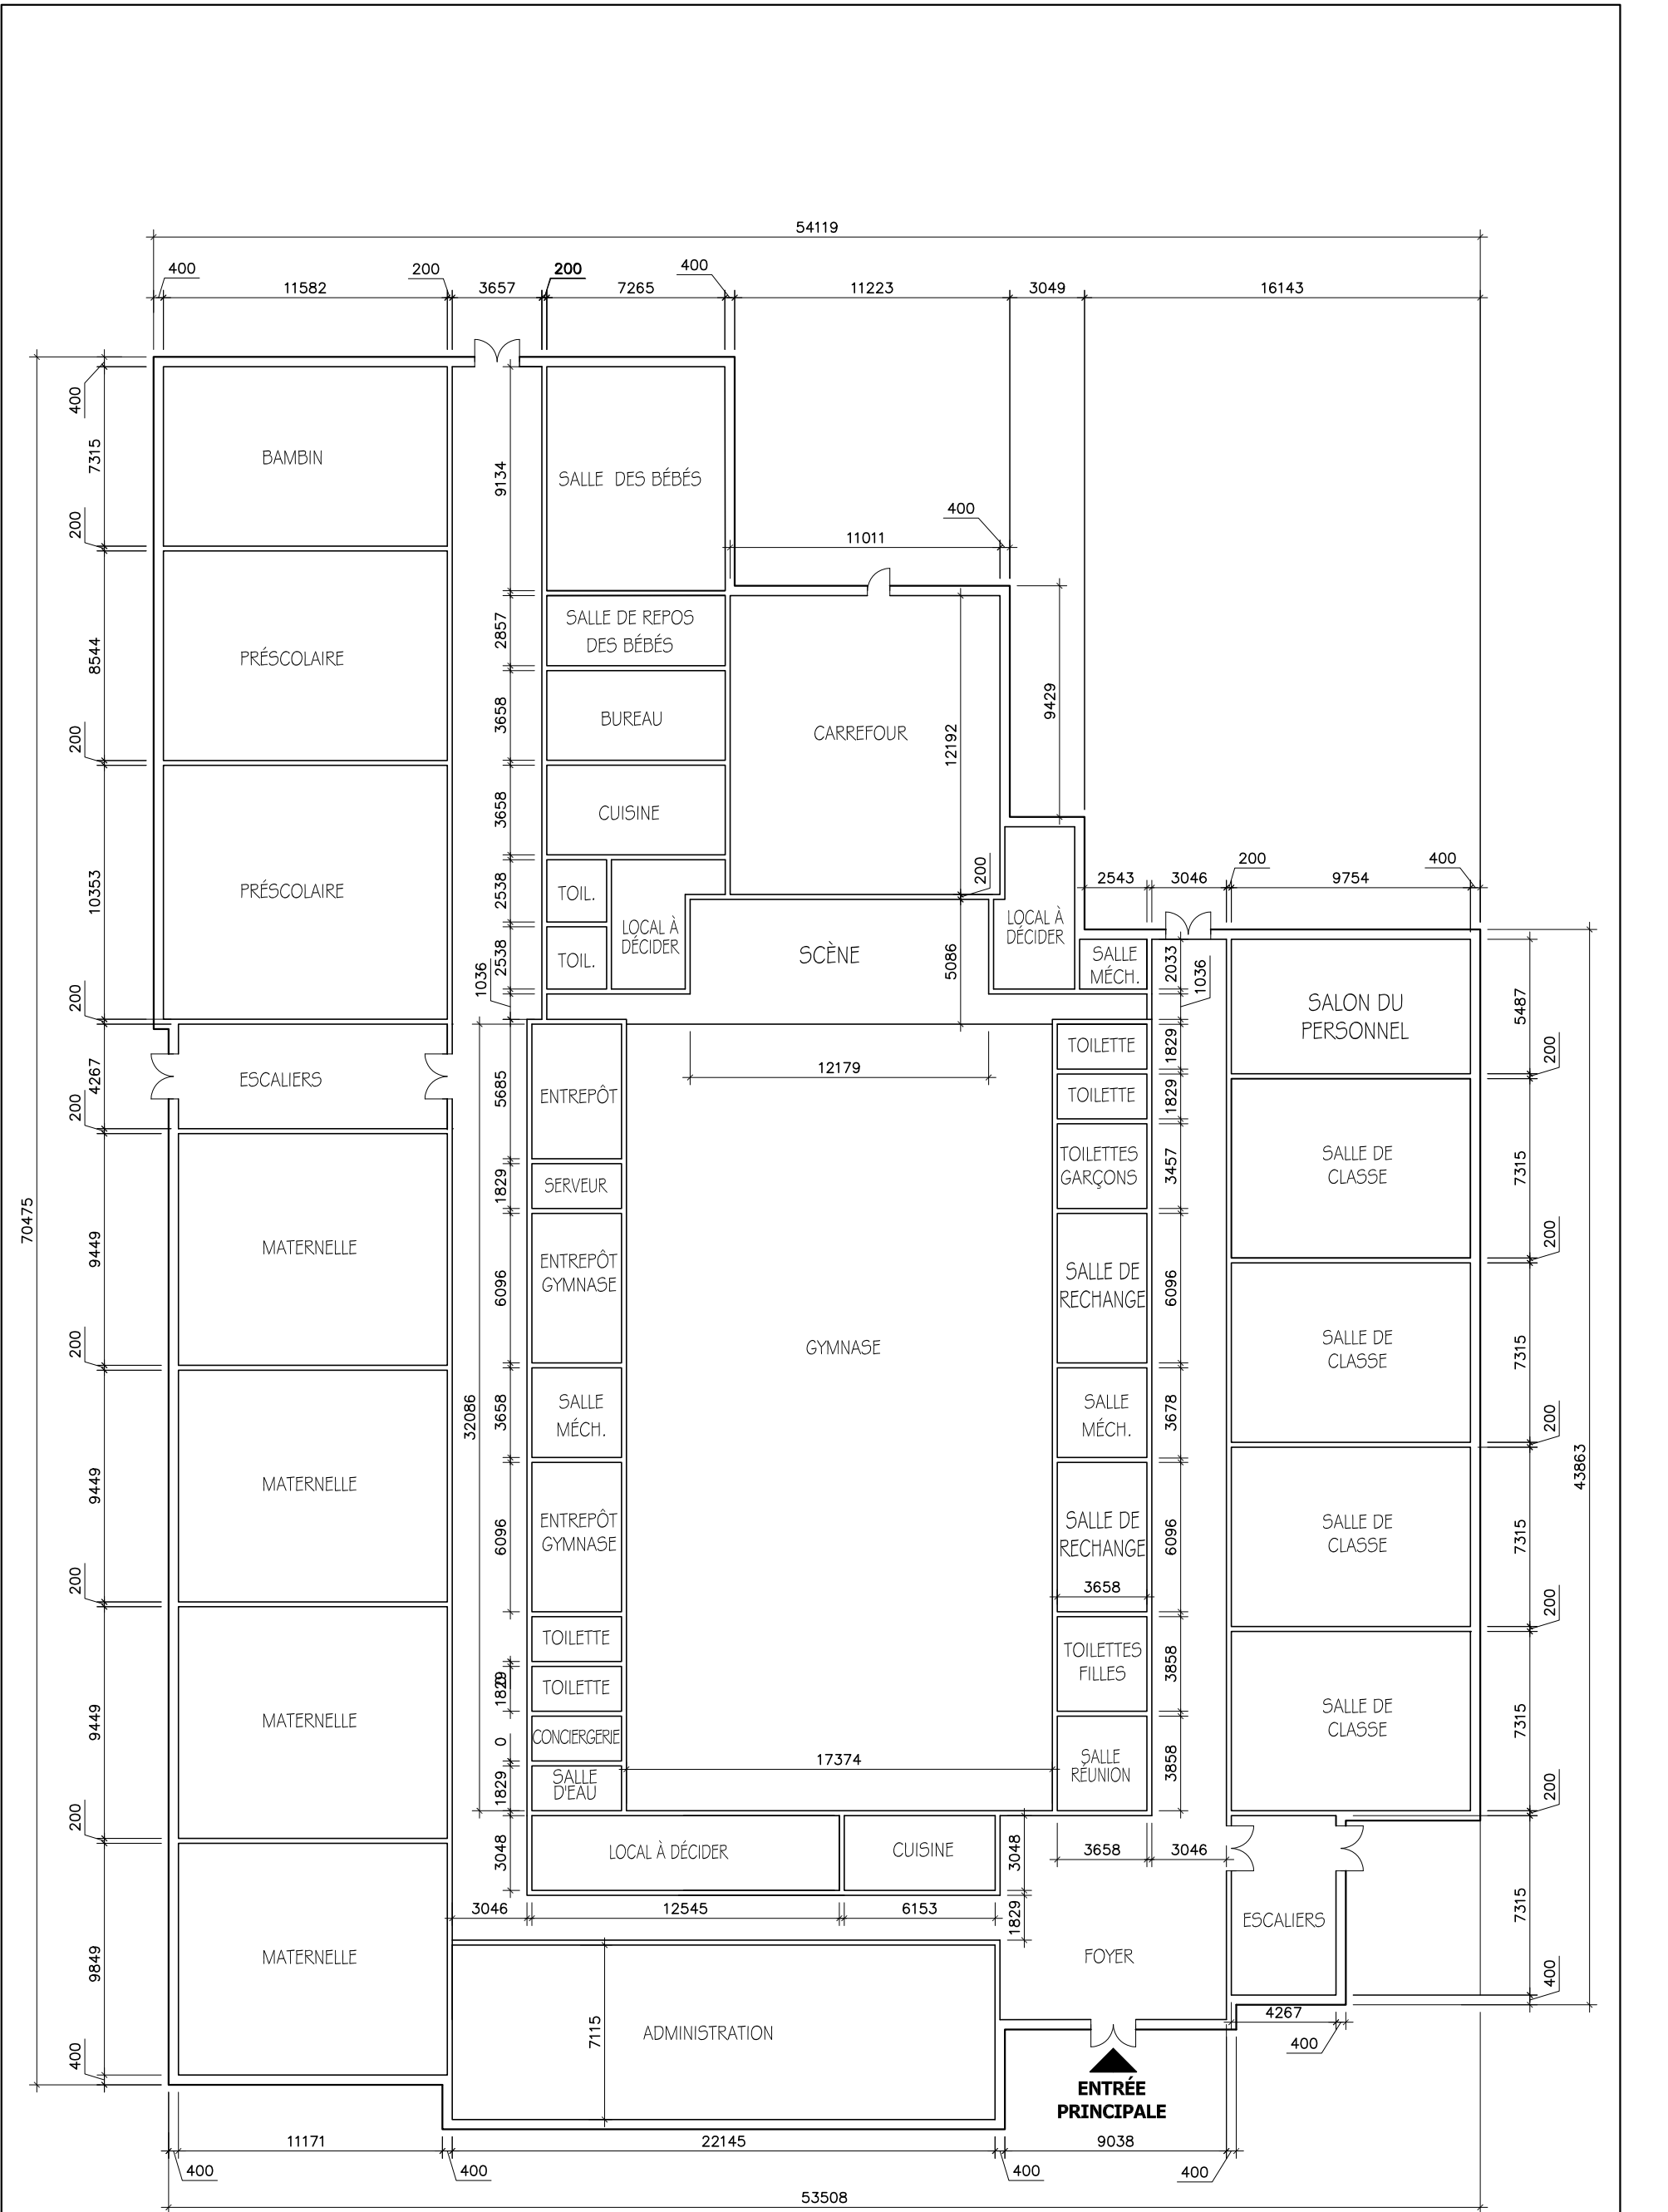

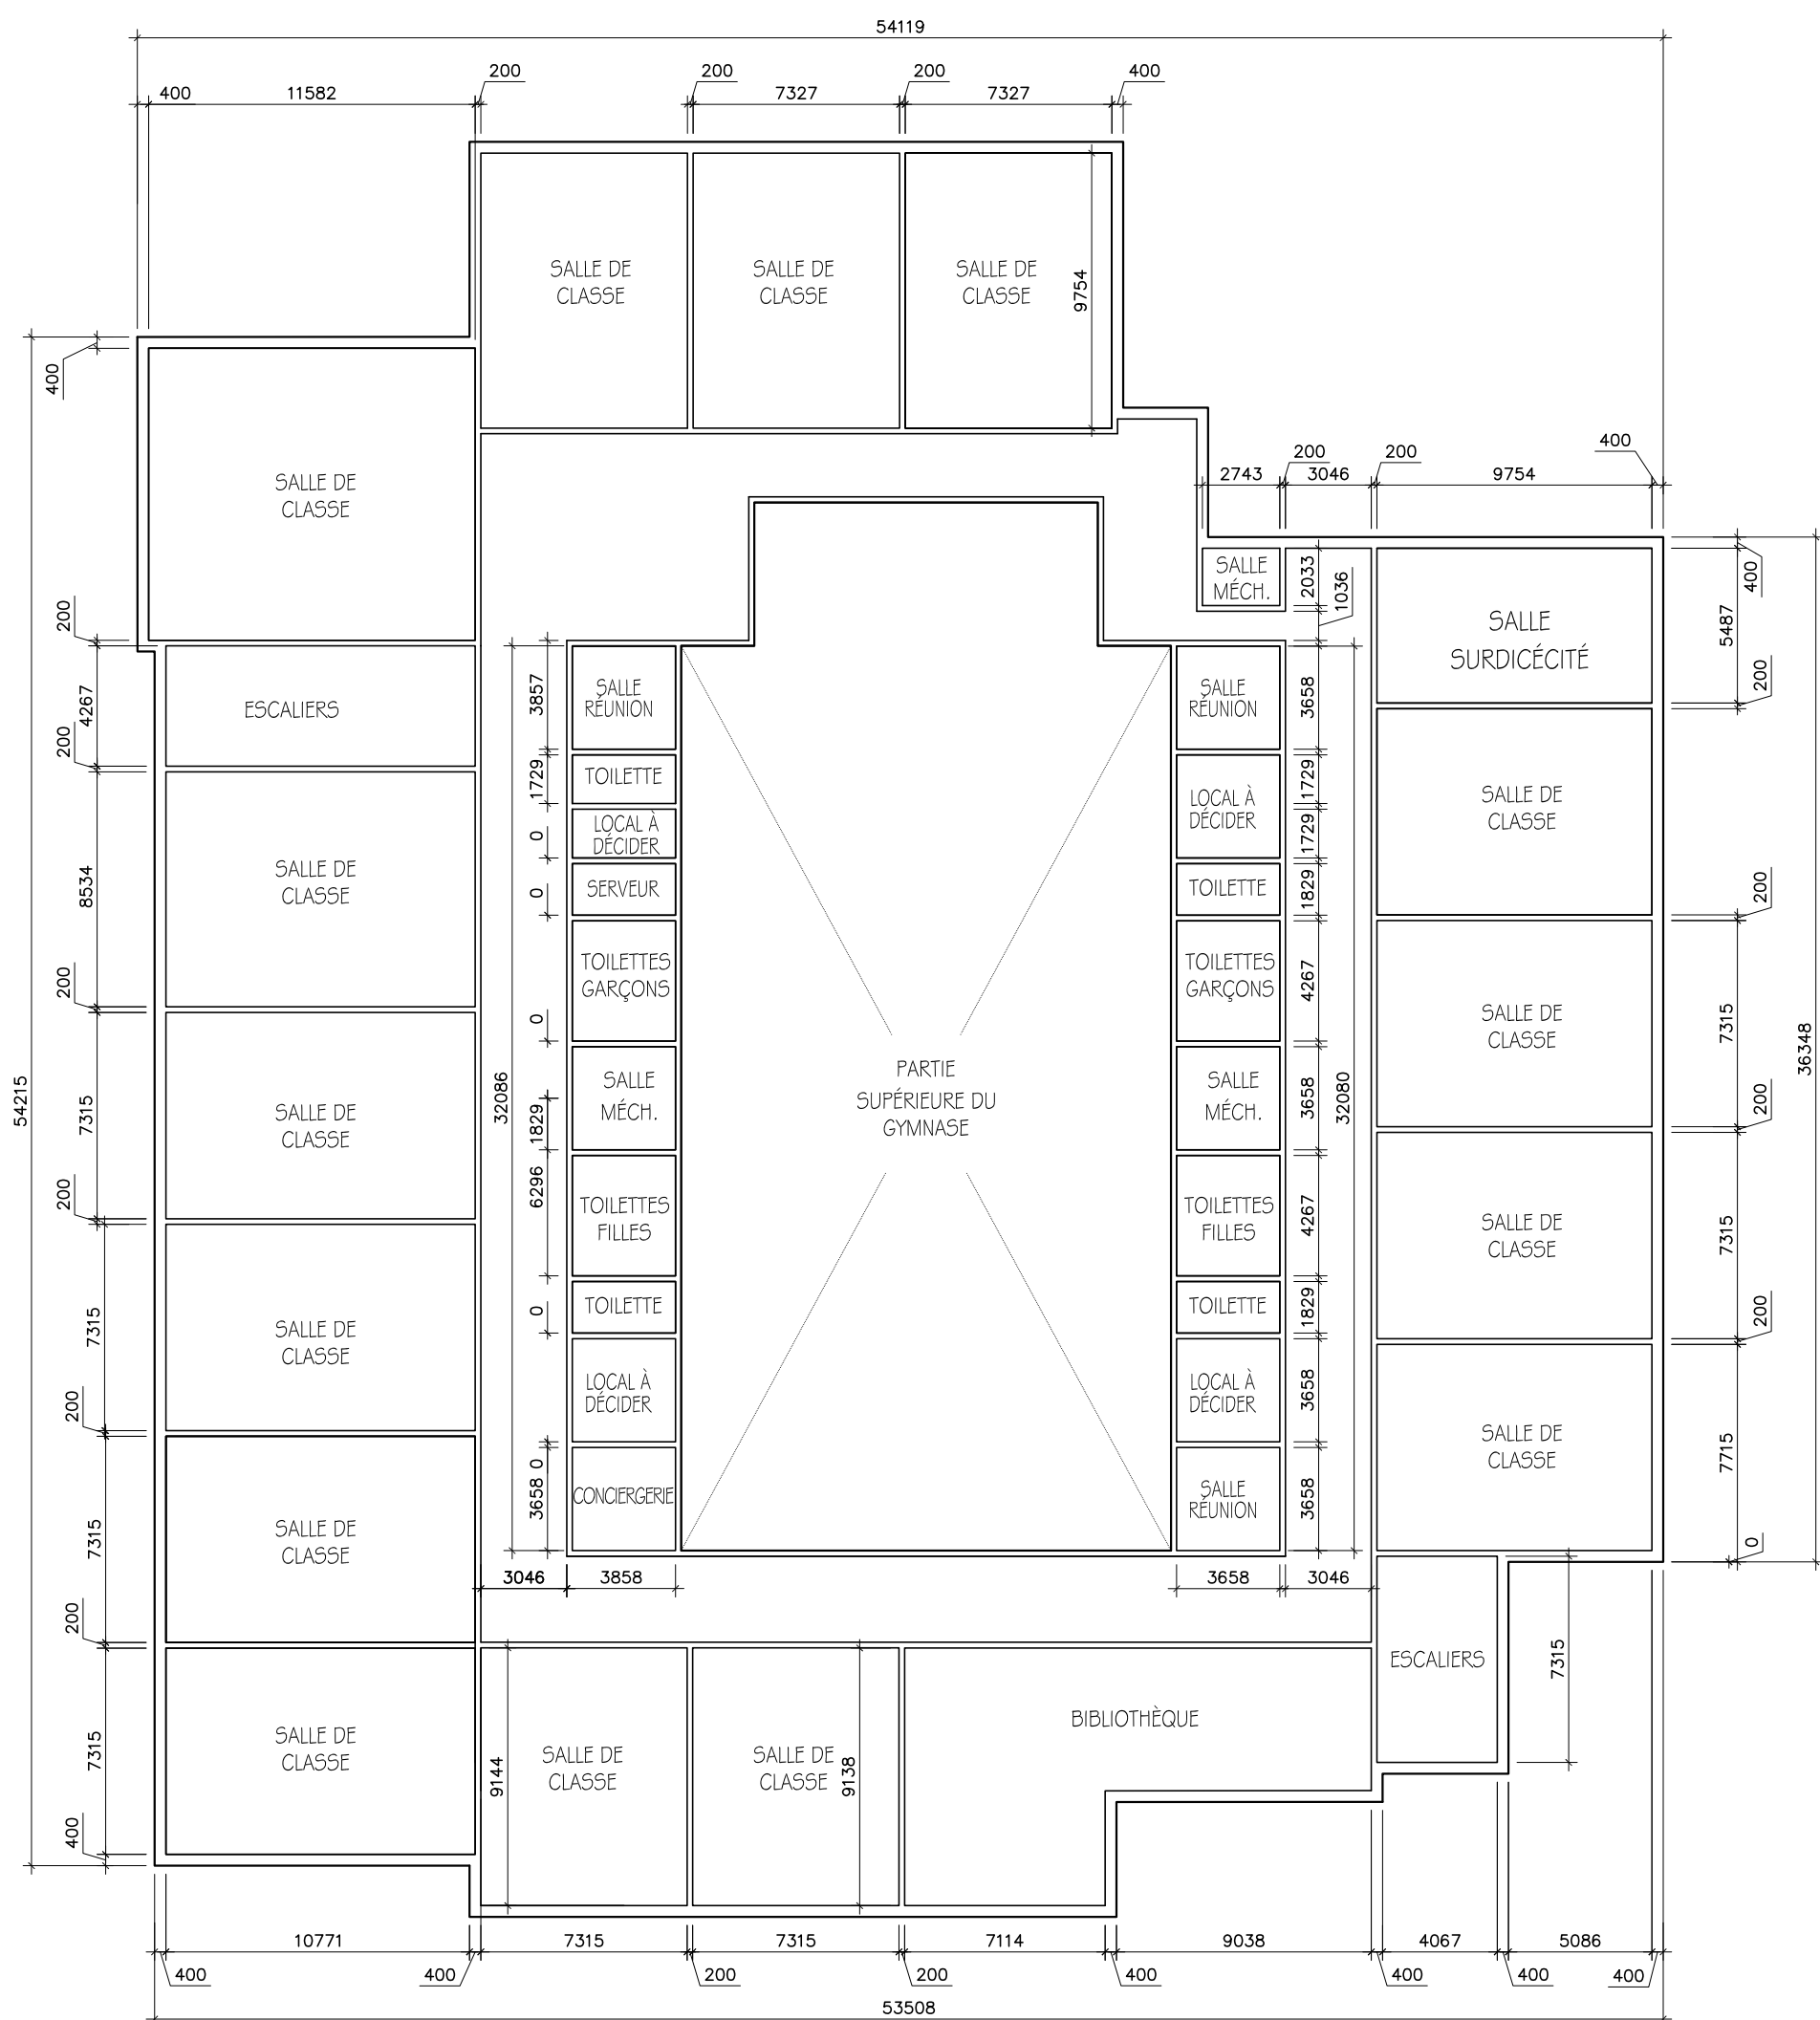

Plan du deuxième étage

Print 2019-12-12

