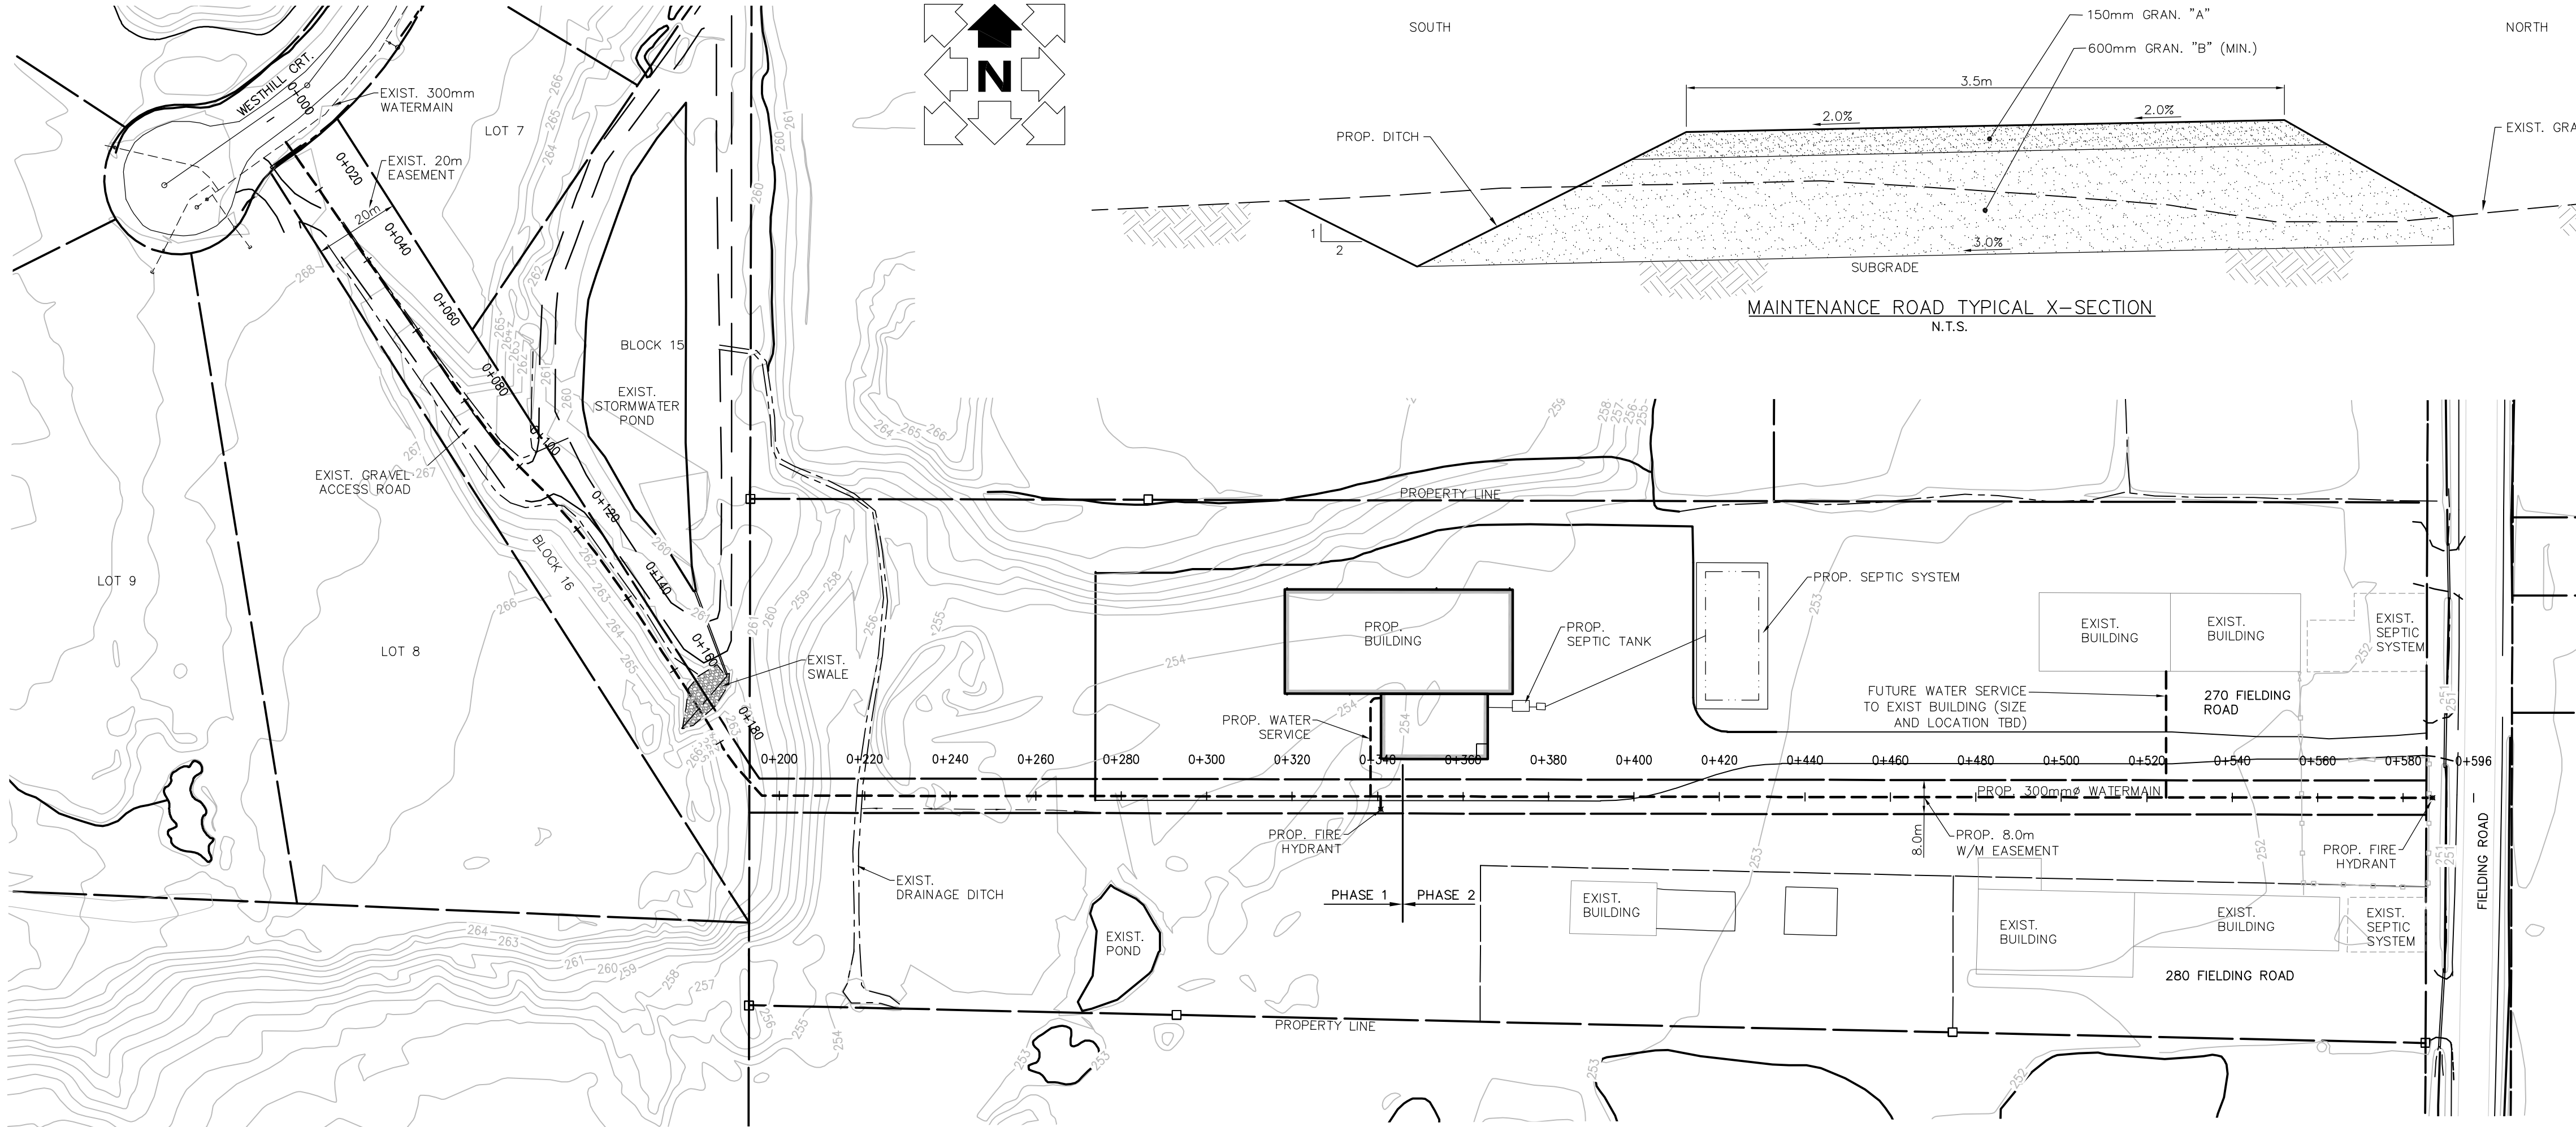


SOUTH

NORTH

MAINTENANCE ROAD TYPICAL X-SECTION
N.T.S.