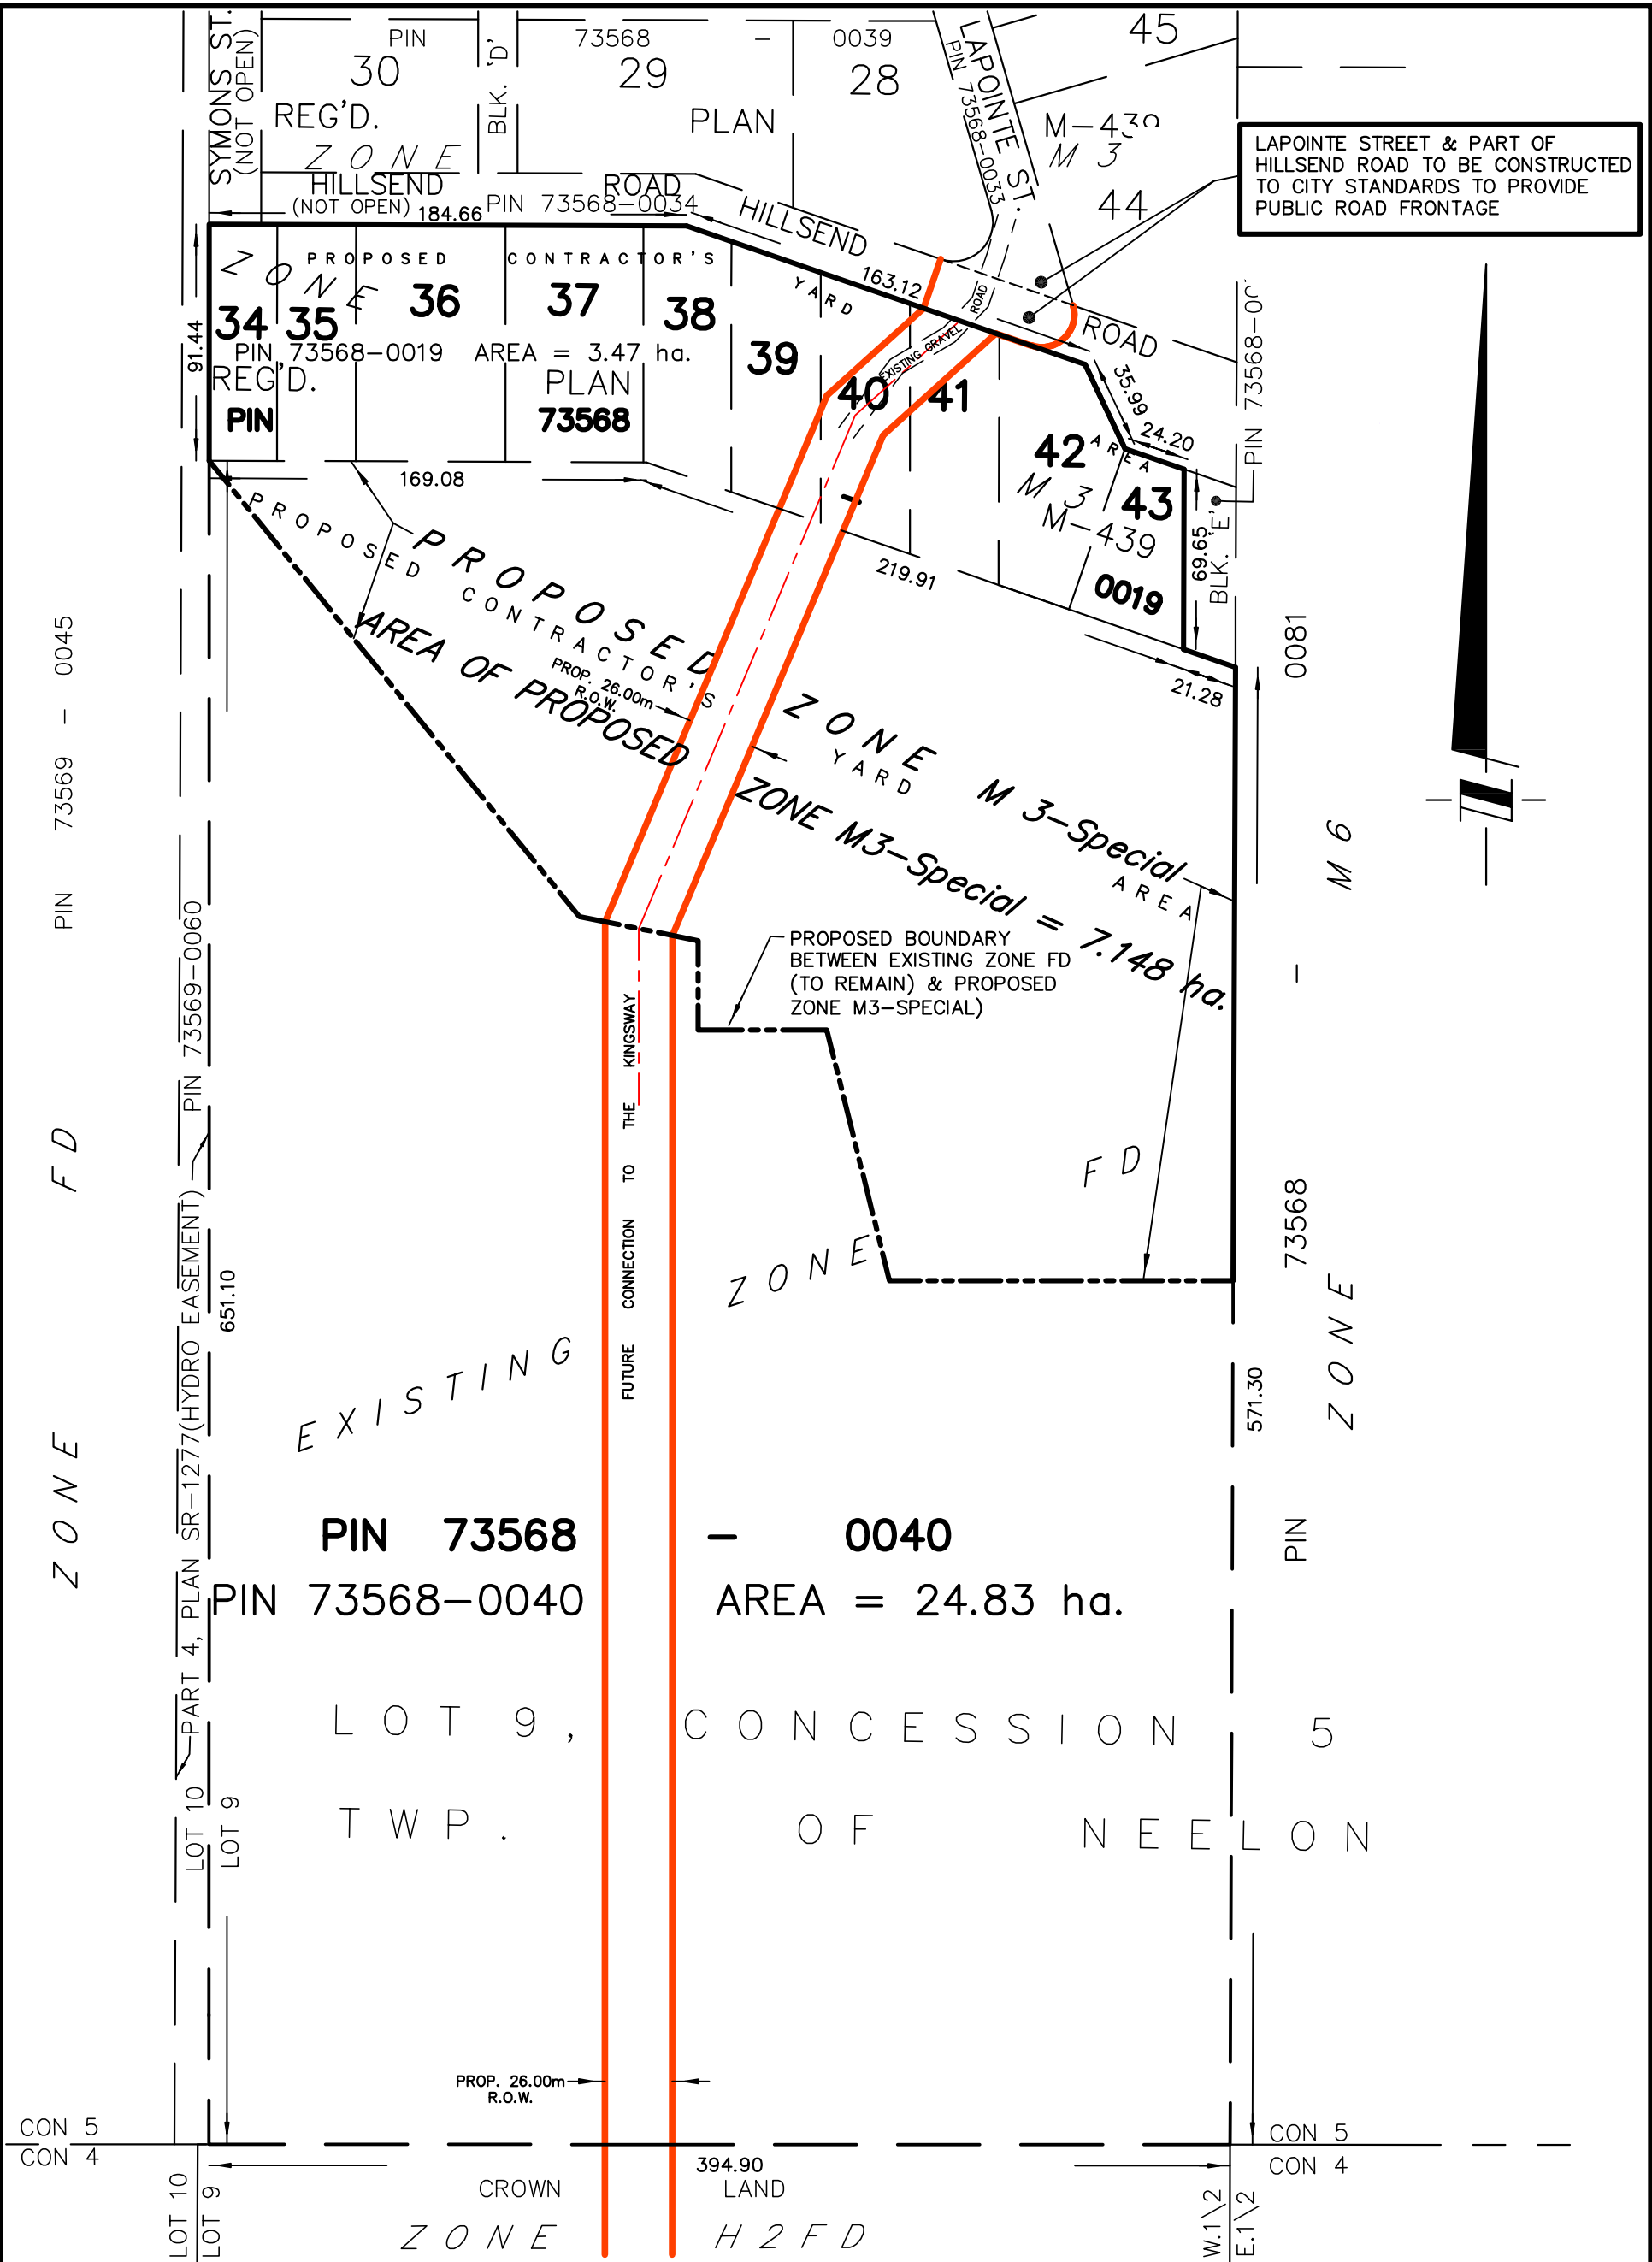


SKETCH FOR PLANNING
ACT APPLICATION

NOTES:

THE SUBJECT LANDS ARE DESCRIBED AS FOLLOWS: ALL OF PIN 73568-0019, BEING ALL OF LOTS 34 TO 43 INCLUSIVE, REGISTERED PLAN M-439 (NOW DEEMED)

AND ALL OF PIN 73568-0040 BEING PART OF LOT 9, CONCESSION 5, GEOGRAPHIC TOWNSHIP OF NEELON, CITY OF GREATER SUDBURY, DISTRICT OF SUDBURY.

THIS IS NOT A PLAN OF SURVEY & SHOULD ONLY BE USED FOR THE PURPOSE NOTED IN THE TITLE BLOCK.

D.S. DORLAND LIMITED		ONTARIO LAND SURVEYORS GEOMATICS PROFESSIONALS	
298 LARCH STREET SUDBURY, ONTARIO, P3B 1M1 PHONE (705) 673-2556 FAX (705) 673-1051 WWW.DSDORLANDLIMITED.CA			
PREPARED BY : A.A.		SCALE : 1:2500 METRIC	
DATE: MAY 6 2021		CAD FILE:18016-SITE ALTERATION-revision1.dwg	
FIELD: CM/CW		PAPER SPACE TAB: REZOING APPL.	