


LOT 133
REGISTERED PLAN M-100
GEOGRAPHIC TOWNSHIP OF MCKIM
CITY OF GREATER SUDBURY
DISTRICT OF SUDBURY

THIS IS NOT A PLAN OF SURVEY AND
SHOULD ONLY BE USED FOR THE PURPOSE
STATED IN THE TITLE BLOCK.

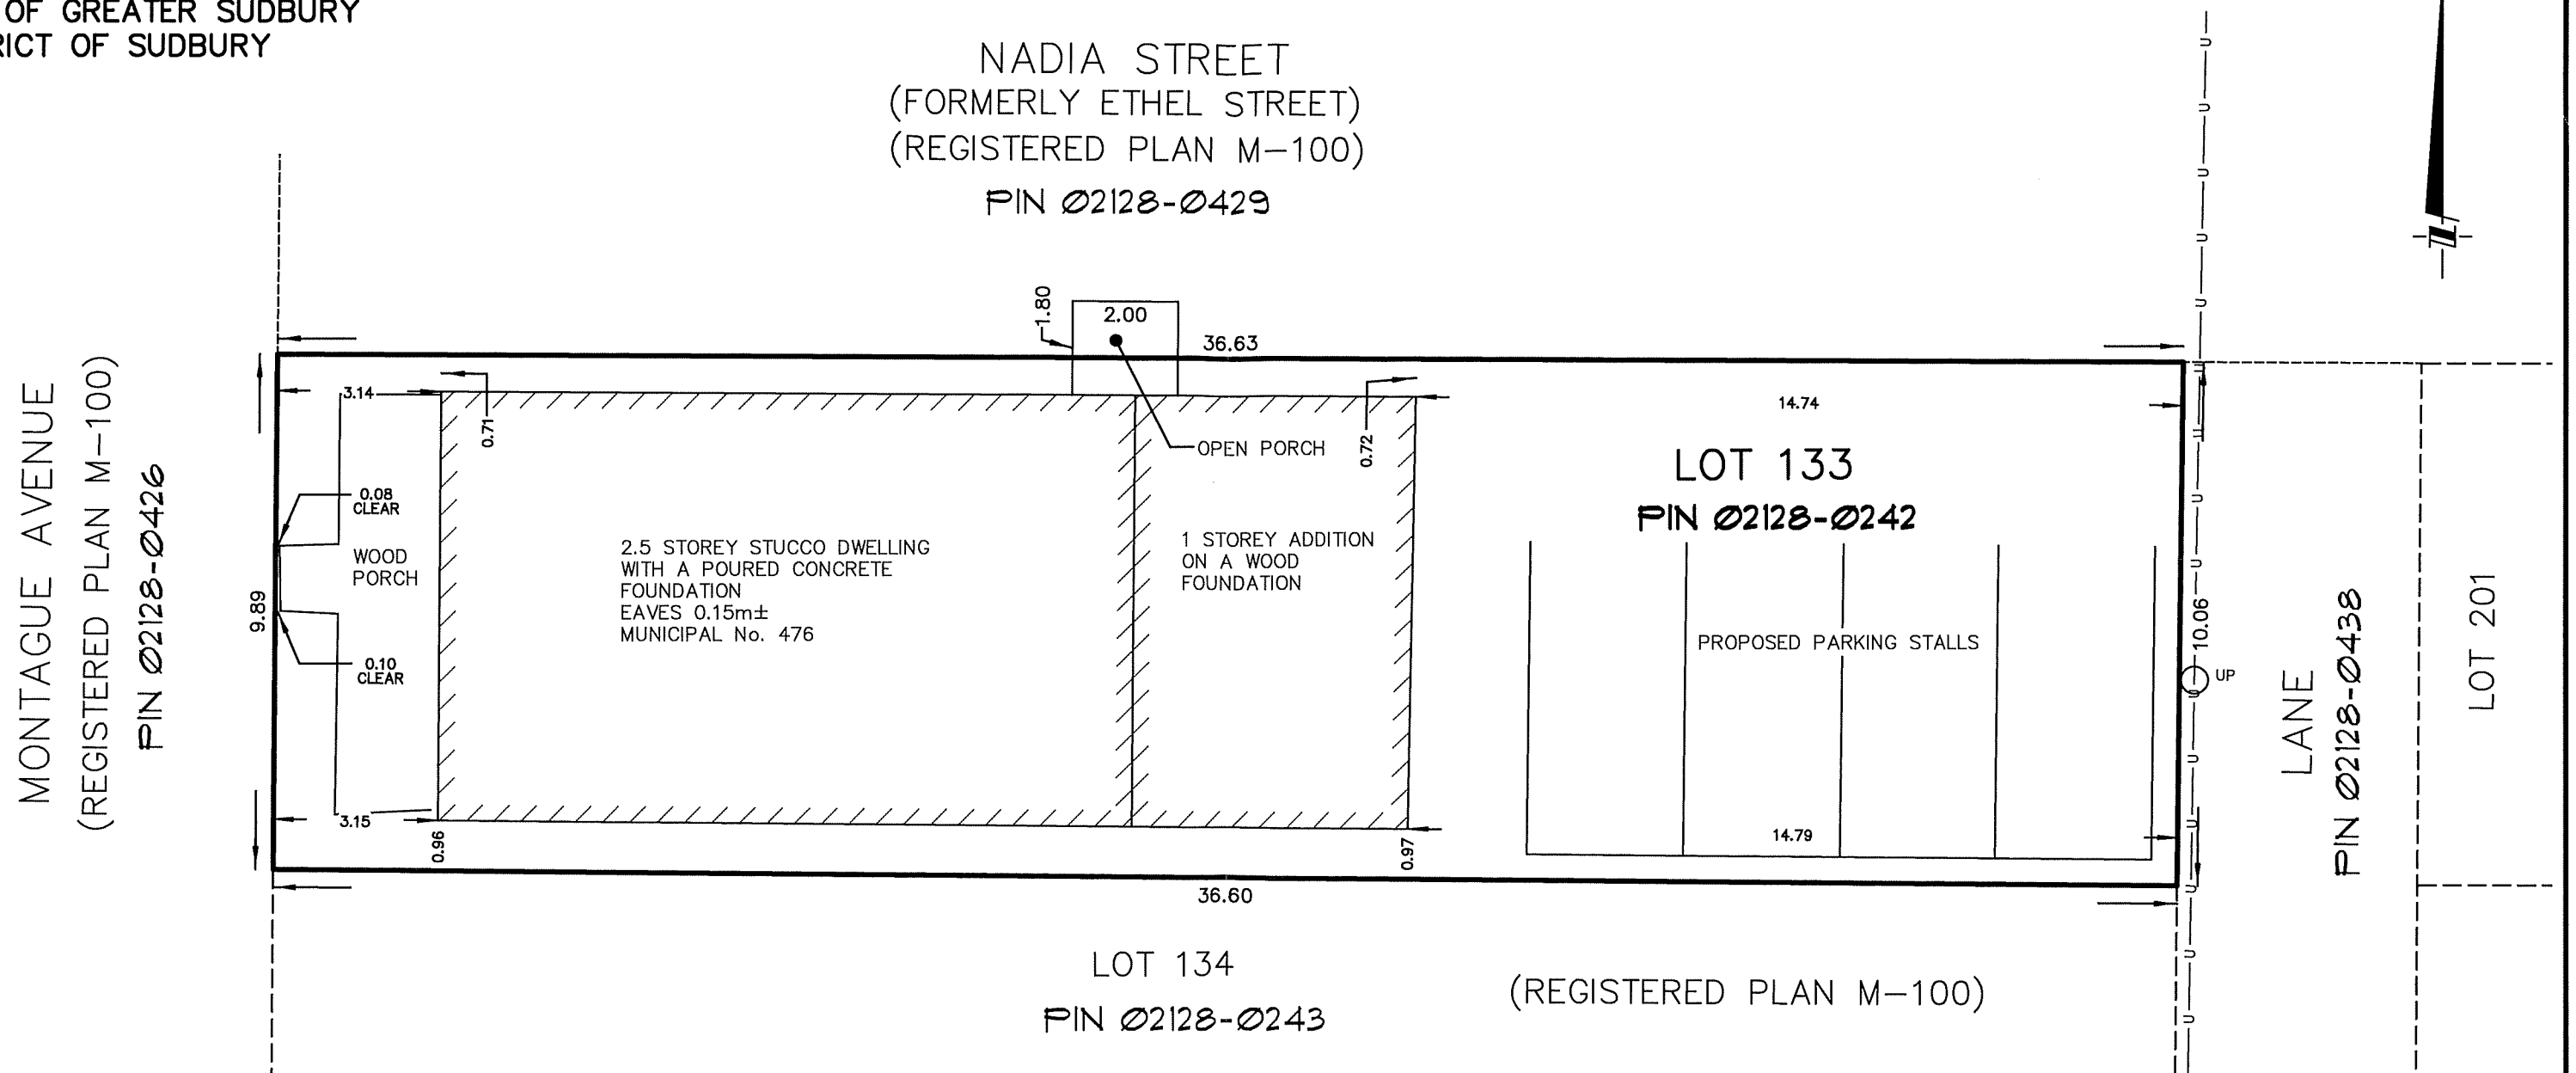

-U- DENOTES OVERHEAD UTILITY LINES
UP DENOTES UTILITY POLE

SCALE 1:125

0 1 2 3 4 5 METRES 7.5



DORLAND
LIMITED

ONTARIO LAND SURVEYORS
GEOMATICS PROFESSIONALS

298 LARCH STREET
SUDBURY, ONTARIO, P3B 1M1
PHONE (705) 673-2556 FAX (705) 673-1051
WWW.DSDORLANDLIMITED.CA

PREPARED BY : WJM

SCALE : 1:125 METRIC

CHECKED : ****

CAD FILE : 18206 SKETCH.dwg

DATE : MARCH 8, 2021

P. SPACE TAB : CONSENT SKETCH
