
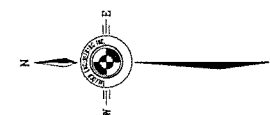


351 MARSHALL LANE
CITY OF GREATER SUDBURY
TULLOCH ENGINEERING INC.
SCALE 1:250

0m 2.5 5 10 15m

Morris Street
REG'D PLAN 34S1

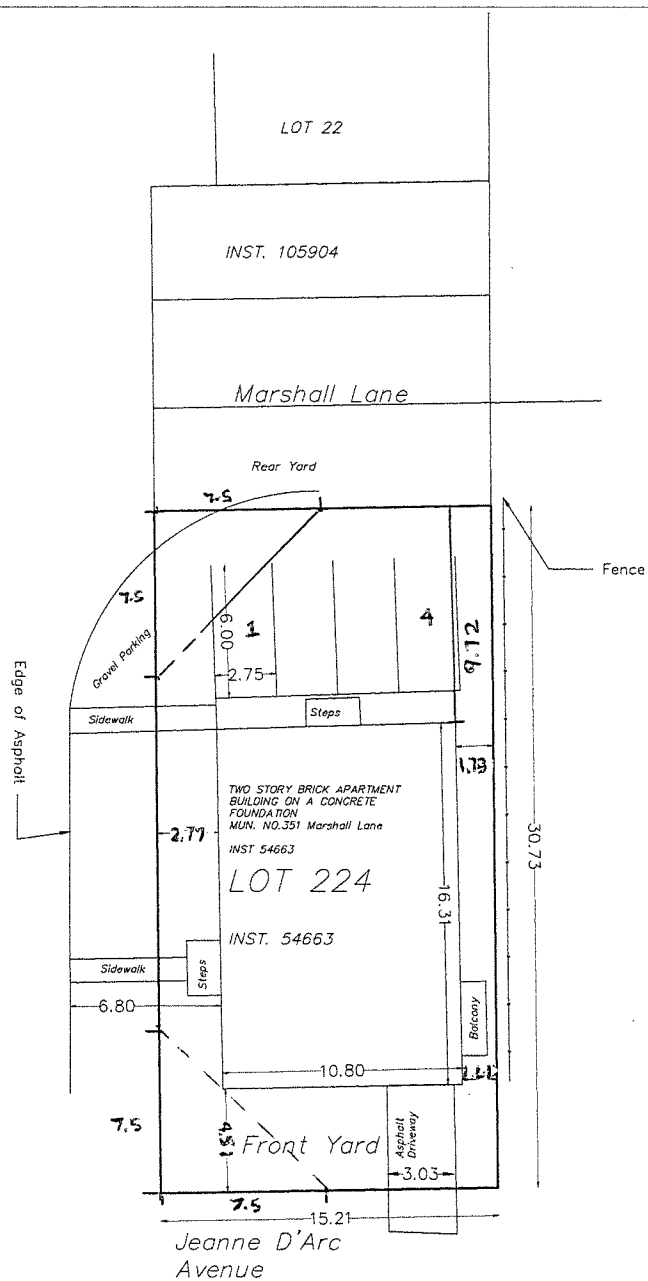

THE PROPERTY BOUNDARIES ILLUSTRATED ON THIS PLAN
HAVE BEEN COMPILED FROM REGISTRY PLANS AND HAVE
NOT BEEN COMPILED.
THIS SKETCH IS NOT A PLAN OF SURVEY AND SHALL NOT
BE USED EXCEPT FOR THE PURPOSE INDICATED IN THE
TITLE.
NO PERSON MAY COPY, REPRODUCE, DISTRIBUTE OR ALTER
THIS PLAN IN WHOLE OR IN PART WITHOUT THE WRITTEN
PERMISSION OF TULLOCH ENGINEERING. © TULLOCH
ENGINEERING, 2021.

TULLOCH

1942 REGENT STREET SUDBURY, ONTARIO
UNIT 2 PSC 345 703-671-2292
DRAWN BY: MC FILE: 21-1326