



SKETCH FOR REZONING
167 DOUGLAS STREET, SUDBURY
GEOGRAPHIC TOWNSHIP OF MCKIM
CITY OF GREATER SUDBURY

TULLOCH ENGINEERING

- NOTES:
(1) PROPOSED LOT TO BE REZONED TO
R2-3(S) TO PERMIT 6-UNIT MULTIPLE DWELLING

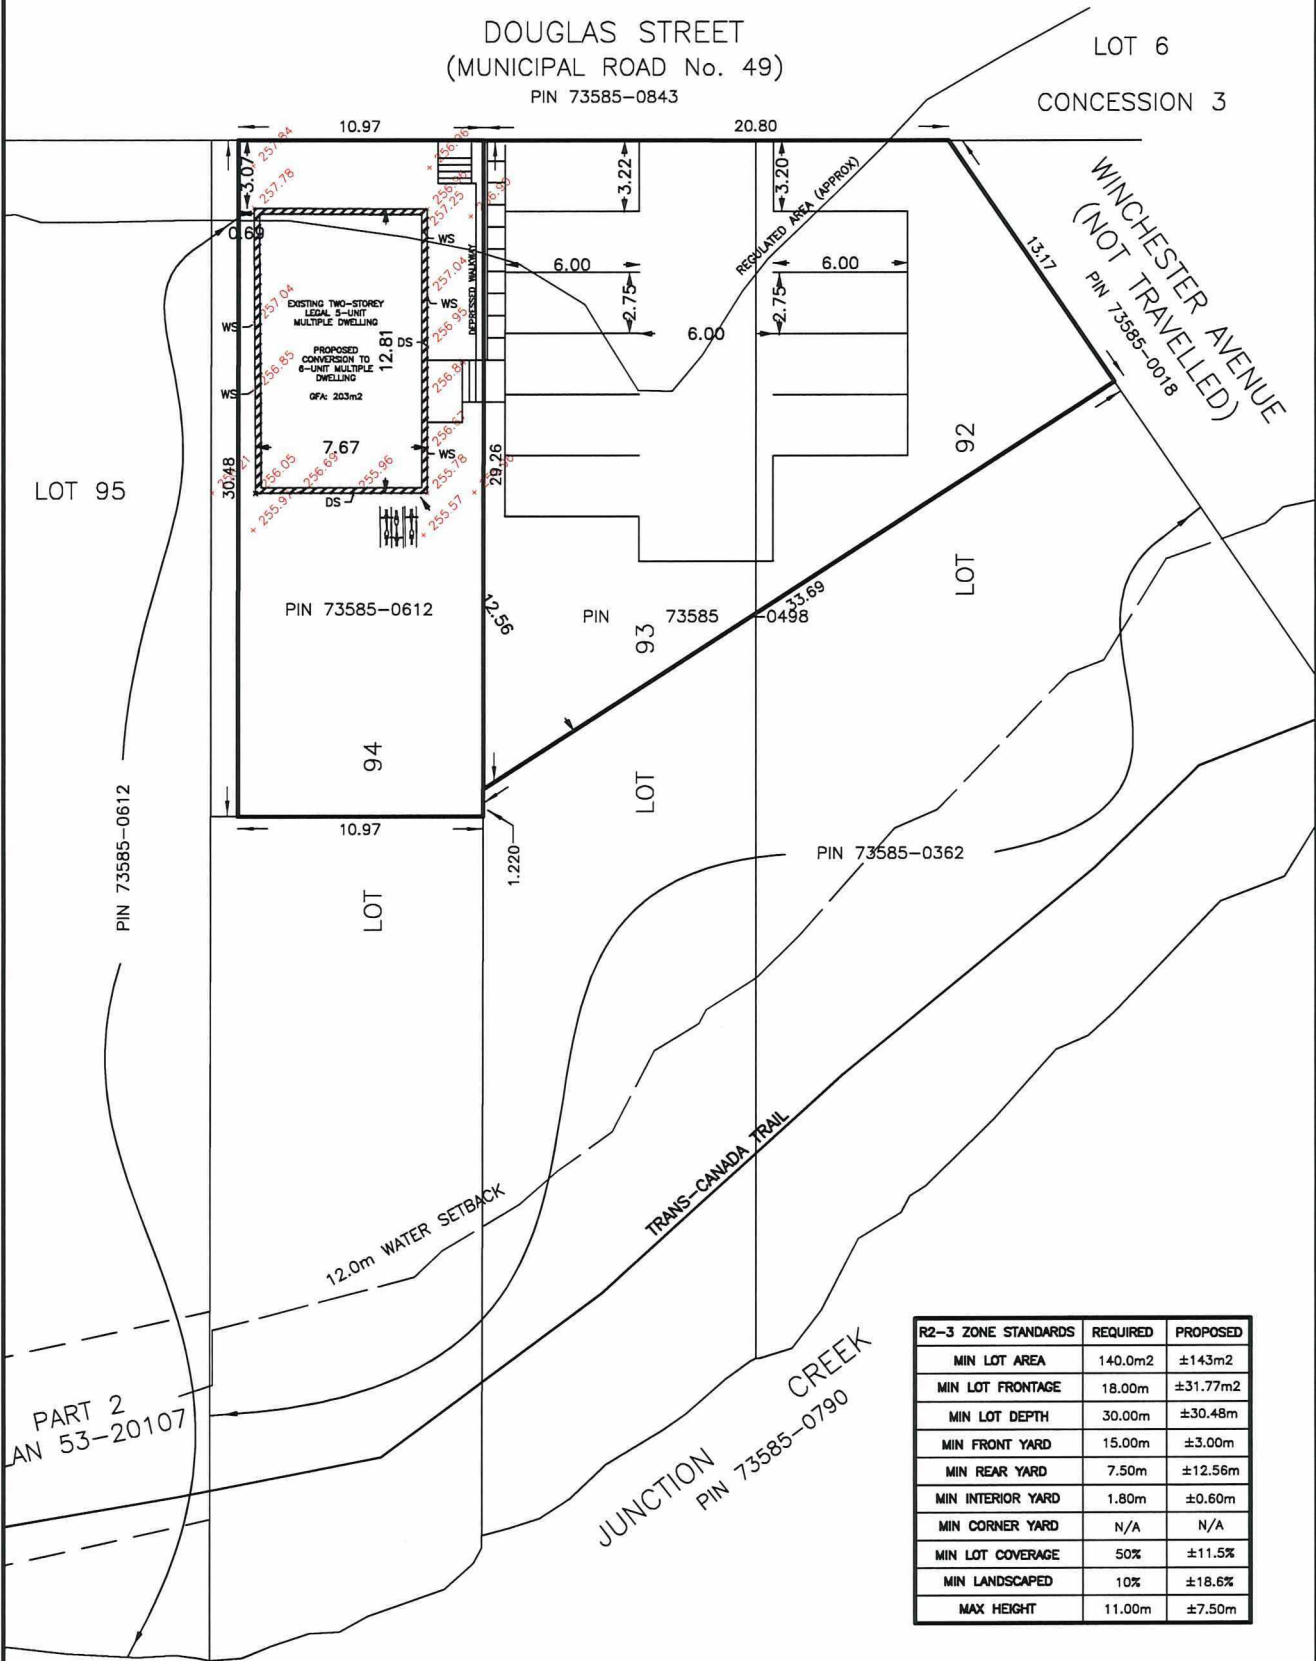

METRIC:
SKETCH DEMONSTRATES APPROXIMATE LOCATION
OF BUILDING DISTANCES AND COORDINATES SHOWN
ON THIS PLAN ARE IN METRES AND CAN BE
CONVERTED TO FEET BY DIVIDING BY 0.3048.



TULLOCH ENGINEERING INC.
1942 REGENT ST. UNIT L
SUDBURY, ON
P3E 5V5
sudbury@tulloch.ca

T. 705 671.2295
F. 705 671.9477
800 810.1937

DRAWN BY: UK

FILE: 211643