


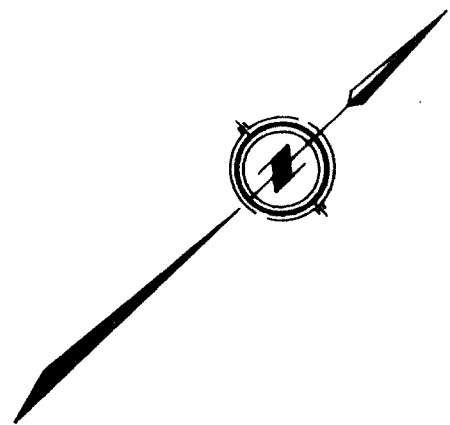

PLAN OF SURVEY OF
**PART OF LOT 33,
REGISTERED PLAN M-380
AND PART OF LOT 10, CONCESSION 5,
TOWNSHIP OF NEELON**

CITY OF SUDBURY
REGIONAL MUNICIPALITY OF SUDBURY
DISTRICT OF SUDBURY

SCALE 1" = 30'

PETER M. BULL, OLS
1992

PLAN 53R-14324

RECEIVED AND DEPOSITED

92 12 10
DATE

B. Phillips
D. LAND REGISTRAR FOR THE LAND
TITLES DIVISION OF SUDBURY.

I REQUIRE THIS PLAN TO BE DEPOSITED UNDER THE LAND TITLES ACT

NOVEMBER 24, 1992
DATE

PETER M. BULL, OLS

PARTS 2,3,5,6,7 AND 8 ARE PART OF PARCEL 34555 S.E.S.
PARTS 1 AND 4 ARE PART OF PARCEL 48446 S.E.S.


SUDBURY-FALCONBRIDGE HIGHWAY

REGIONAL ROAD 86

DHO PLAN P-2135-1 (LT 49329)

PARCEL 34804 S.E.S.

PART 1

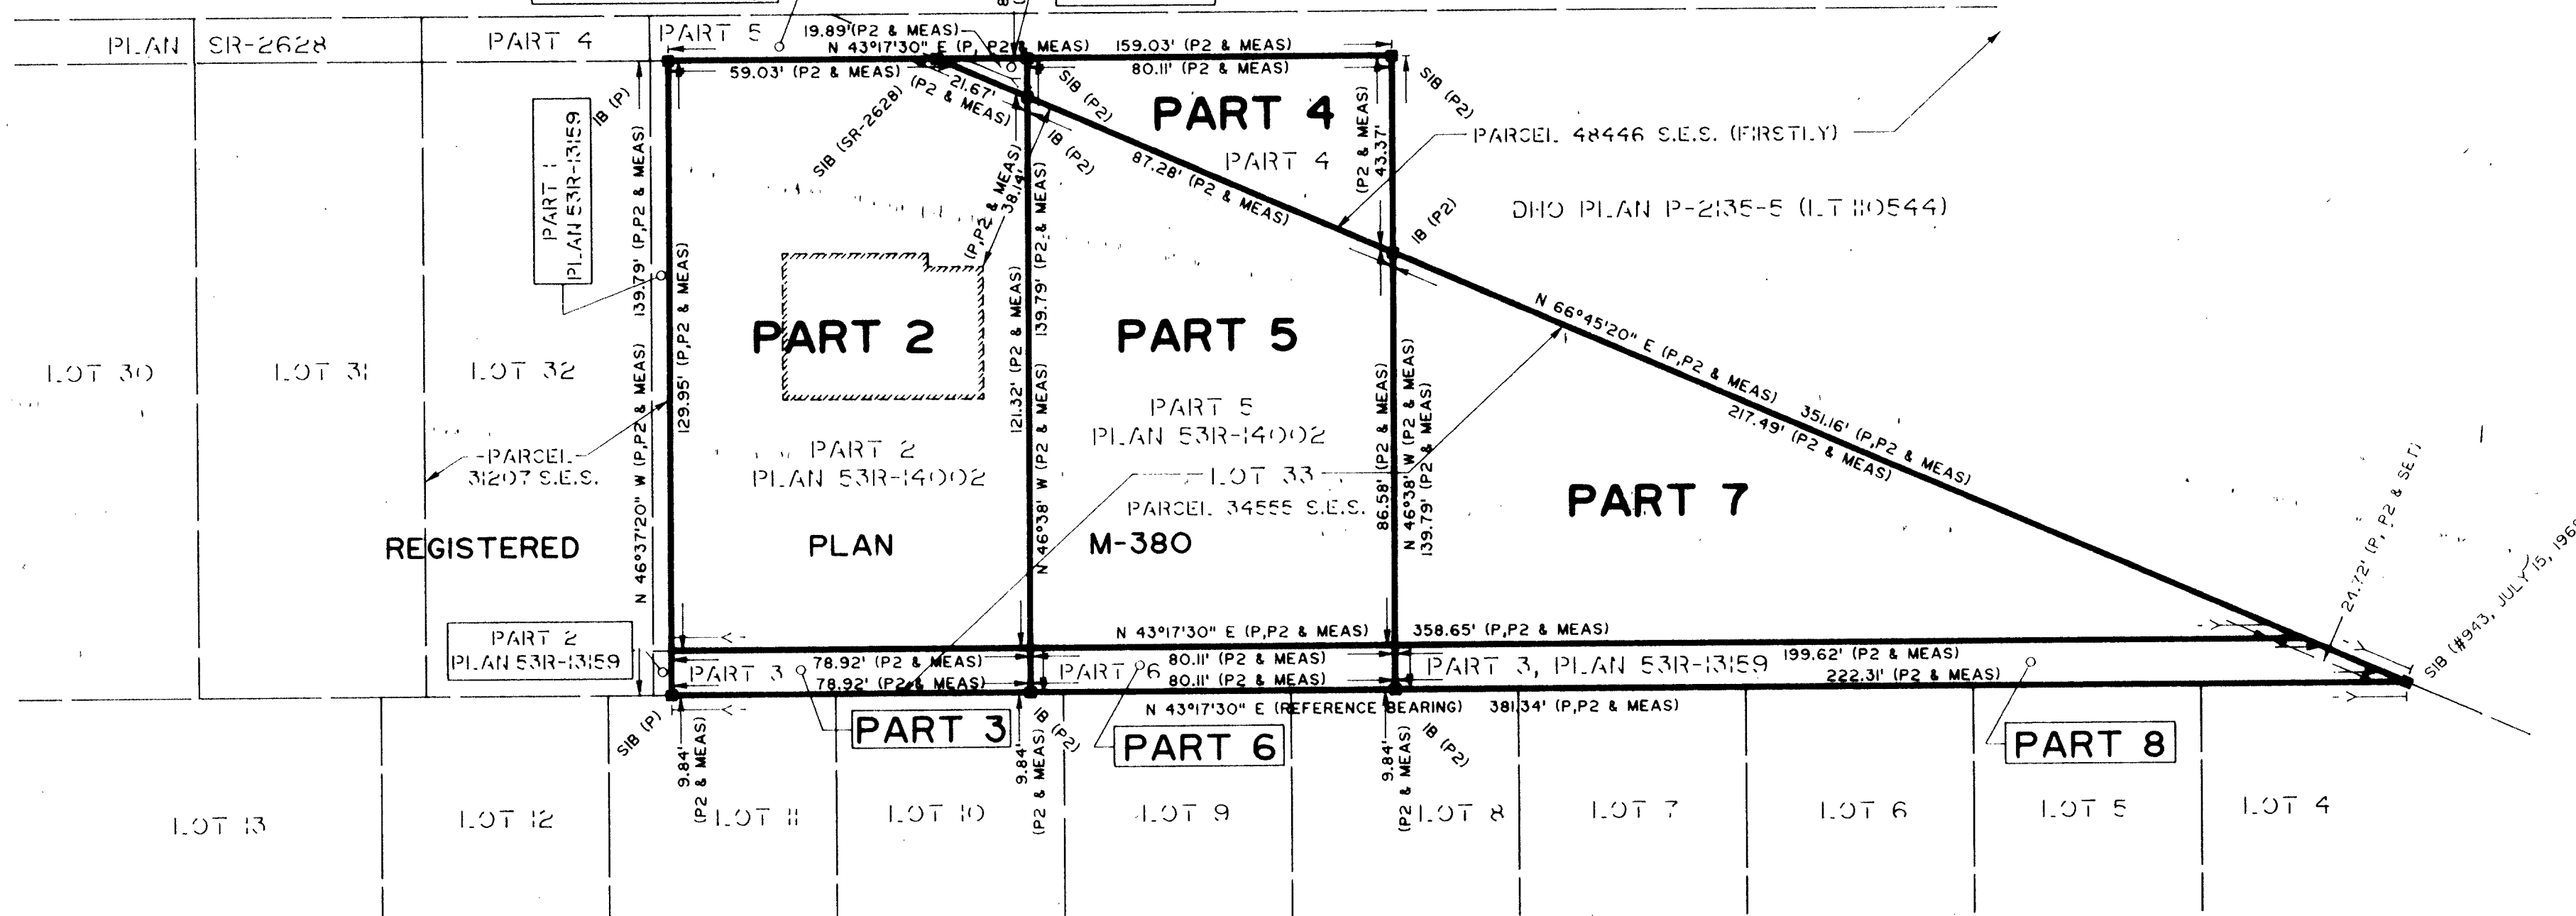

SURVEYOR'S CERTIFICATE

I CERTIFY THAT:

1.) THIS SURVEY AND PLAN ARE CORRECT AND IN ACCORDANCE WITH THE SURVEYS ACT AND THE LAND TITLES ACT AND THE REGULATIONS MADE THEREUNDER;

2.) THE FIELD SURVEY REPRESENTED ON THIS PLAN WAS COMPLETED ON THE 06 TH DAY OF APRIL, 1992.

NOVEMBER 24, 1992
DATE

PETER M. BULL, OLS

NOTE

BEARINGS ARE ASTRONOMIC AND ARE REFERRED TO THE SOUTHEASTERLY LIMIT OF LOT 33 AS SHOWN ON PLAN 53R-13159 HAVING A BEARING OF N 43°17'30" E.

LEGEND

■ DENOTES SURVEY MONUMENT FOUND.
□ DENOTES SURVEY MONUMENT PLANTED.
SIB DENOTES STANDARD IRON BAR.
IB DENOTES IRON BAR.
MEAS DENOTES MEASURED.
P DENOTES PLAN 53R-13159.
P2 DENOTES PLAN 53R-14002.
#943 DENOTES D.W. ENDELMAN, OLS.

SCALE 1" = 30'

**CAUTION: THIS PLAN IS NOT A
PLAN OF SUBDIVISION WITHIN THE
MEANING OF THE PLANNING ACT.**

BULL SURVEYING CORPORATION
UNIT 21 CEDAR POINT PLAZA
1984 REGENT STREET SOUTH
SUDBURY, ONTARIO