



SKETCH FRO PROPOSED SEVERANCE

**PART OF
LOT 4, CONCESSION 3
(PART 4, PLAN 53R-20867)**

GEOGRAPHIC TOWNSHIP OF HANMER

CITY OF GREATER SUDBURY
DISTRICT OF SUDBURY
TERRY DEL BOSCO, ONTARIO LAND SURVEYOR
JUNE 26, 2021

SCALE 1 : 1750

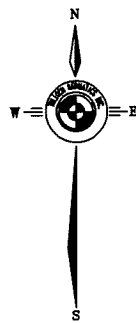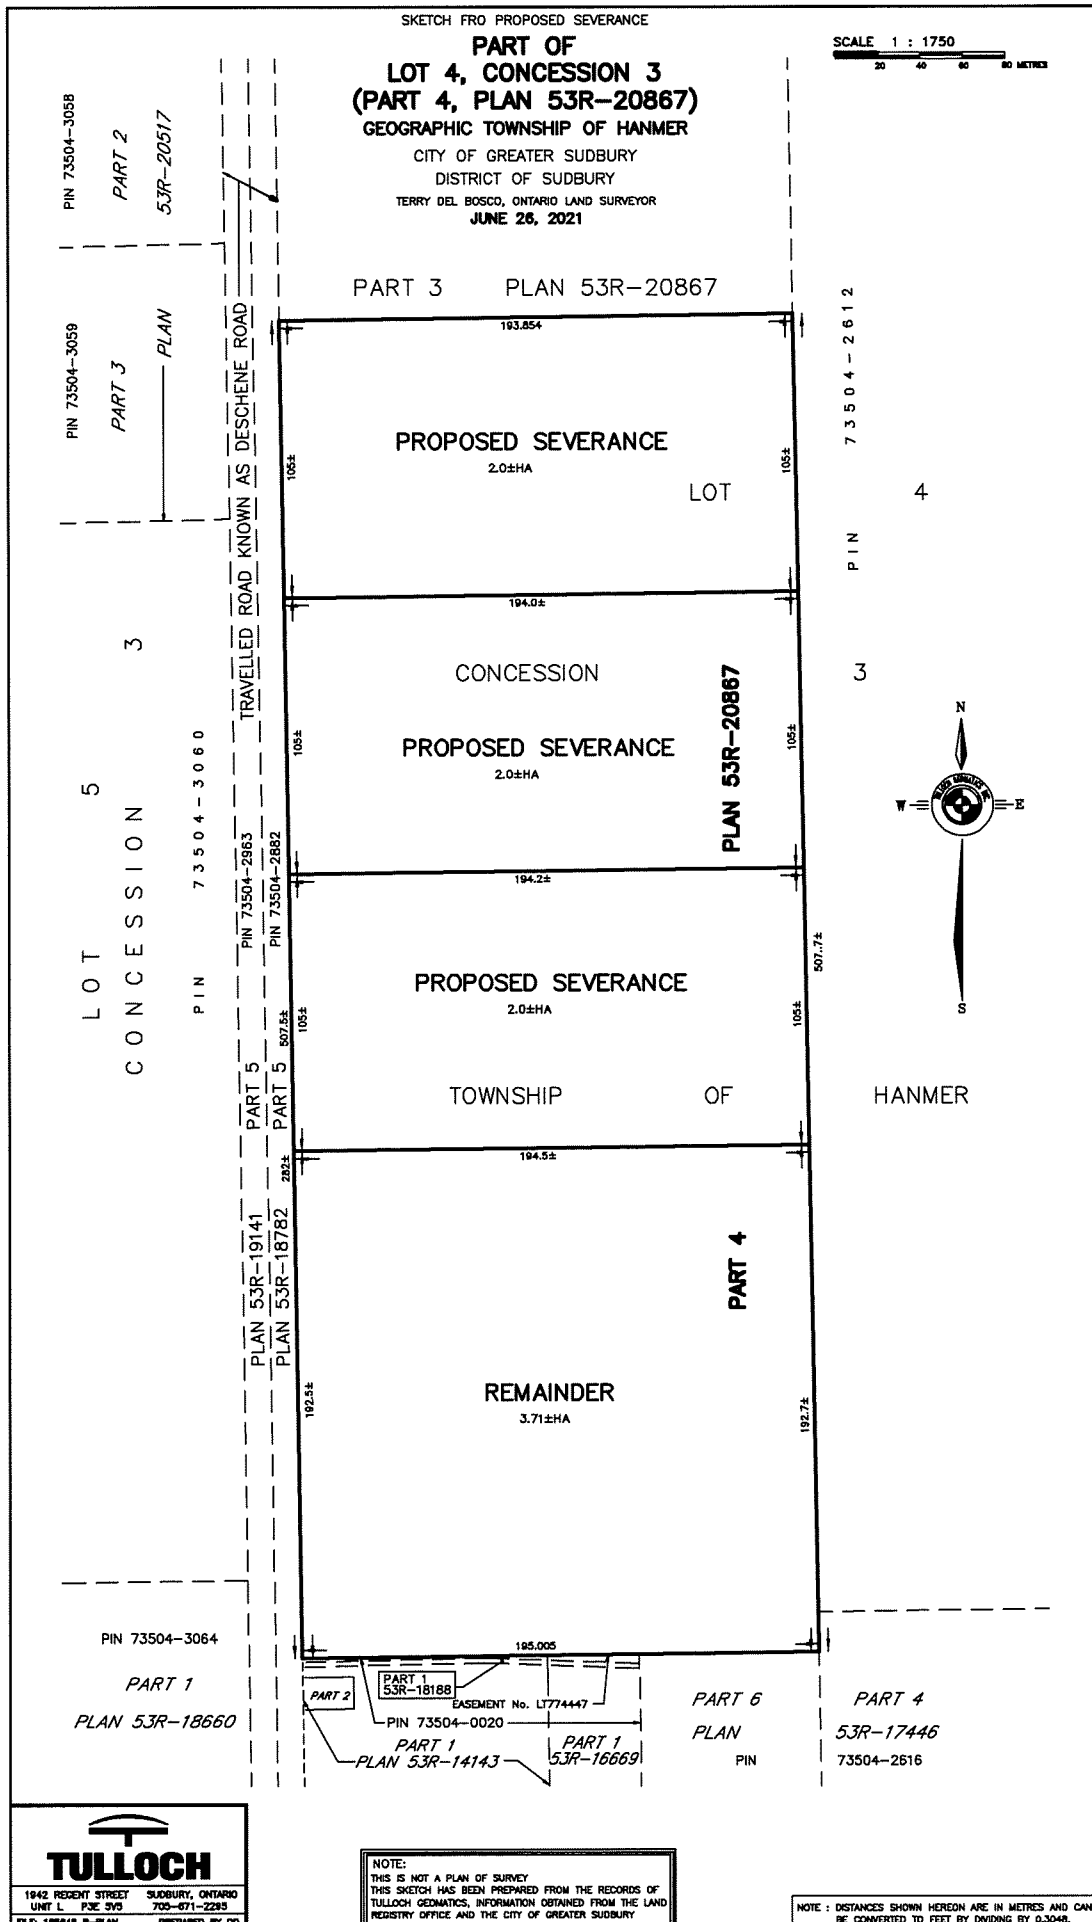

TULLOCH
1942 RESENT STREET SUDBURY, ONTARIO
UNIT L P3E 5V3 705-871-2285
FILE: 185848 R-PLAN PREPARED BY DD

NOTE:
THIS IS NOT A PLAN OF SURVEY
THIS SKETCH HAS BEEN PREPARED FROM THE RECORDS OF
TULLOCH GEOMATICS, INFORMATION OBTAINED FROM THE LAND
REGISTRY OFFICE AND THE CITY OF GREATER SUDBURY

NOTE : DISTANCES SHOWN HEREON ARE IN METRES AND CAN
BE CONVERTED TO FEET BY DIVIDING BY 0.3048.