


REQUIRED SKETCH OF PROPOSED PARKING
LOTS 75 & 76, REGISTERED PLAN M-129
GEOGRAPHIC TOWNSHIP OF MCKIM
CITY OF GREATER SUDBURY
DISTRICT OF SUDBURY

0 5 10 15 20 METRES

SCALE 1 : 250 METRIC

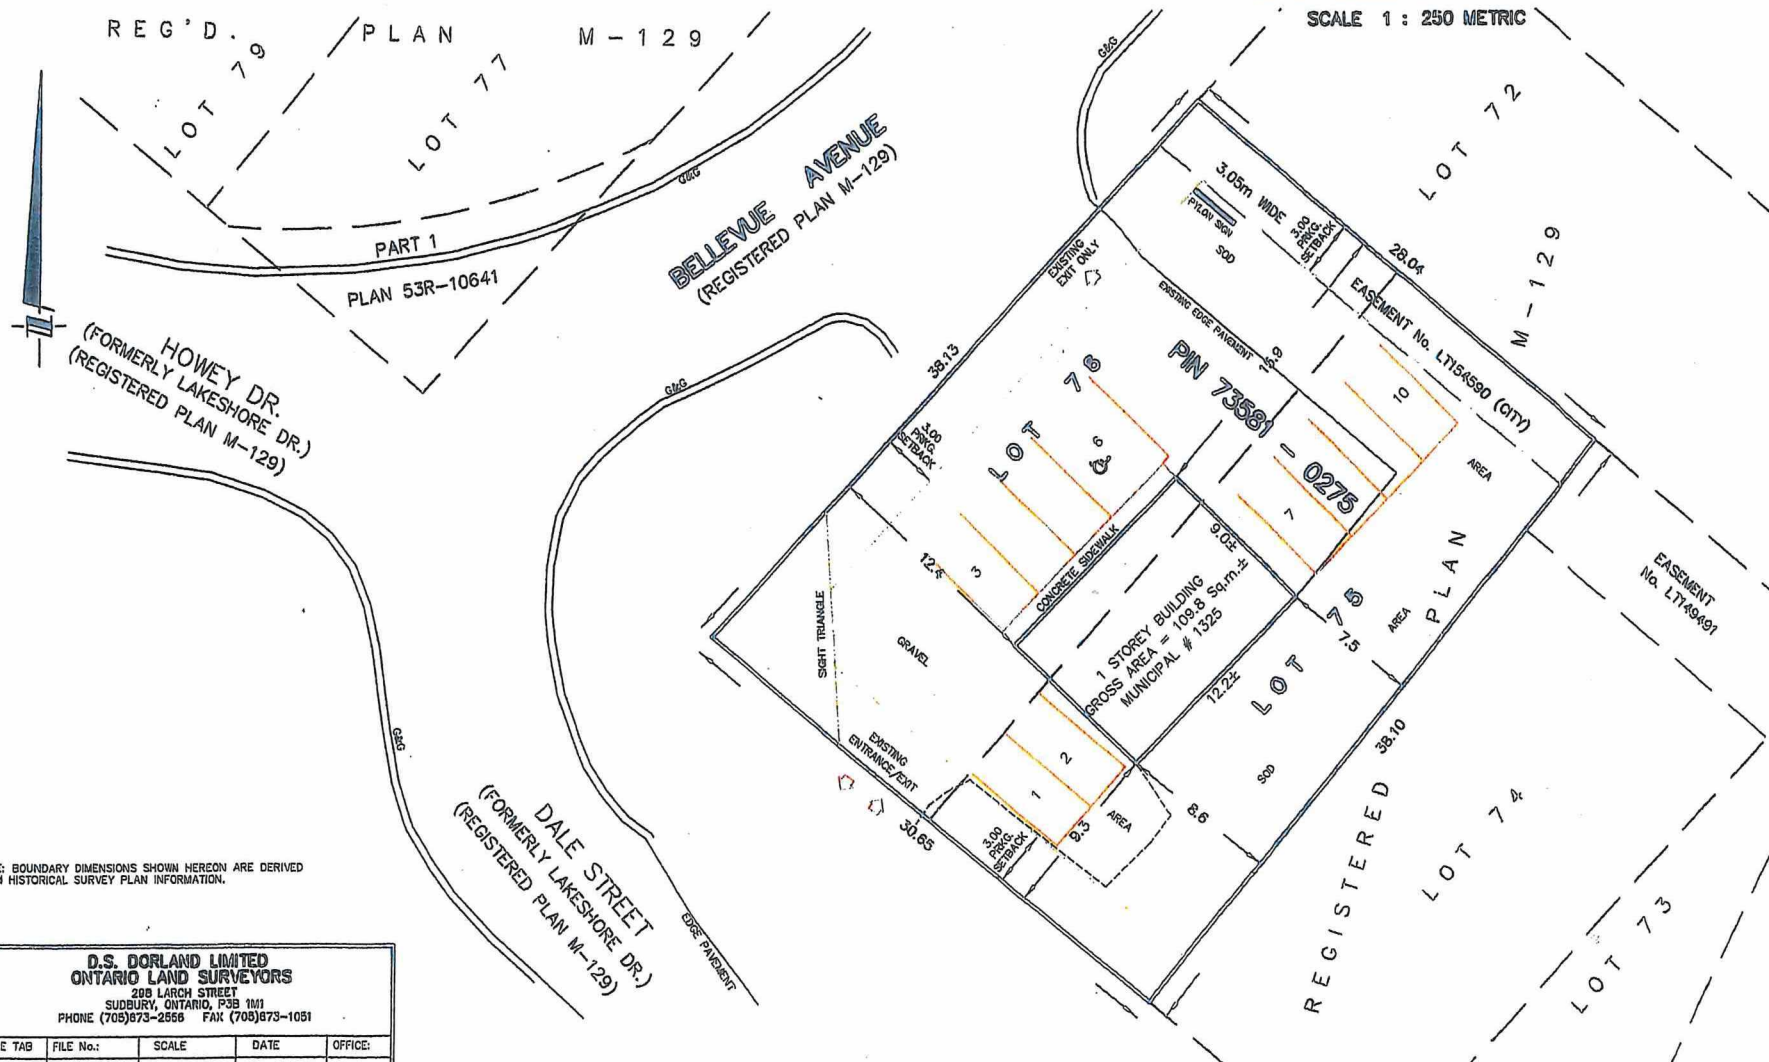

NOTE: BOUNDARY DIMENSIONS SHOWN HEREON ARE DERIVED FROM HISTORICAL SURVEY PLAN INFORMATION.

D.S. DORLAND LIMITED
ONTARIO LAND SURVEYORS

208 LARCH STREET
SUDBURY, ONTARIO, P3B 1M1
PHONE (705)673-2556 FAX (705)673-1051

P.SPACE TAB	FILE No.:	SCALE	DATE	OFFICE:
SKETCH 250	17617-SKETCH	1:250 METRIC	DEC. 7, 2016	AA

REQUIRED SKETCH OF PROPOSED PARKING
LOTS 75 & 76, REGISTERED PLAN M-129
GEOGRAPHIC TOWNSHIP OF MCKIM
CITY OF GREATER SUDBURY
DISTRICT OF SUDBURY



NOTE: BOUNDARY DIMENSIONS SHOWN HEREON ARE DERIVED FROM HISTORICAL SURVEY PLAN INFORMATION.

D.S. DORLAND LIMITED
ONTARIO LAND SURVEYORS
290 LARCH STREET
SUDBURY, ONTARIO, P3B 1M1
PHONE (705) 873-2556 FAX (705) 873-1051

P.SPACE TAB	FILE No.:	SCALE	DATE	OFFICE:
SKETCH 250	17617-SKETCH	1:250 METRIC	DEC. 7,2016	AA