
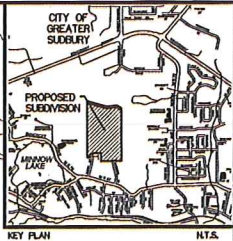


PROPOSED AMENDED DRAFT
APPROVED PLAN OF SUBDIVISION

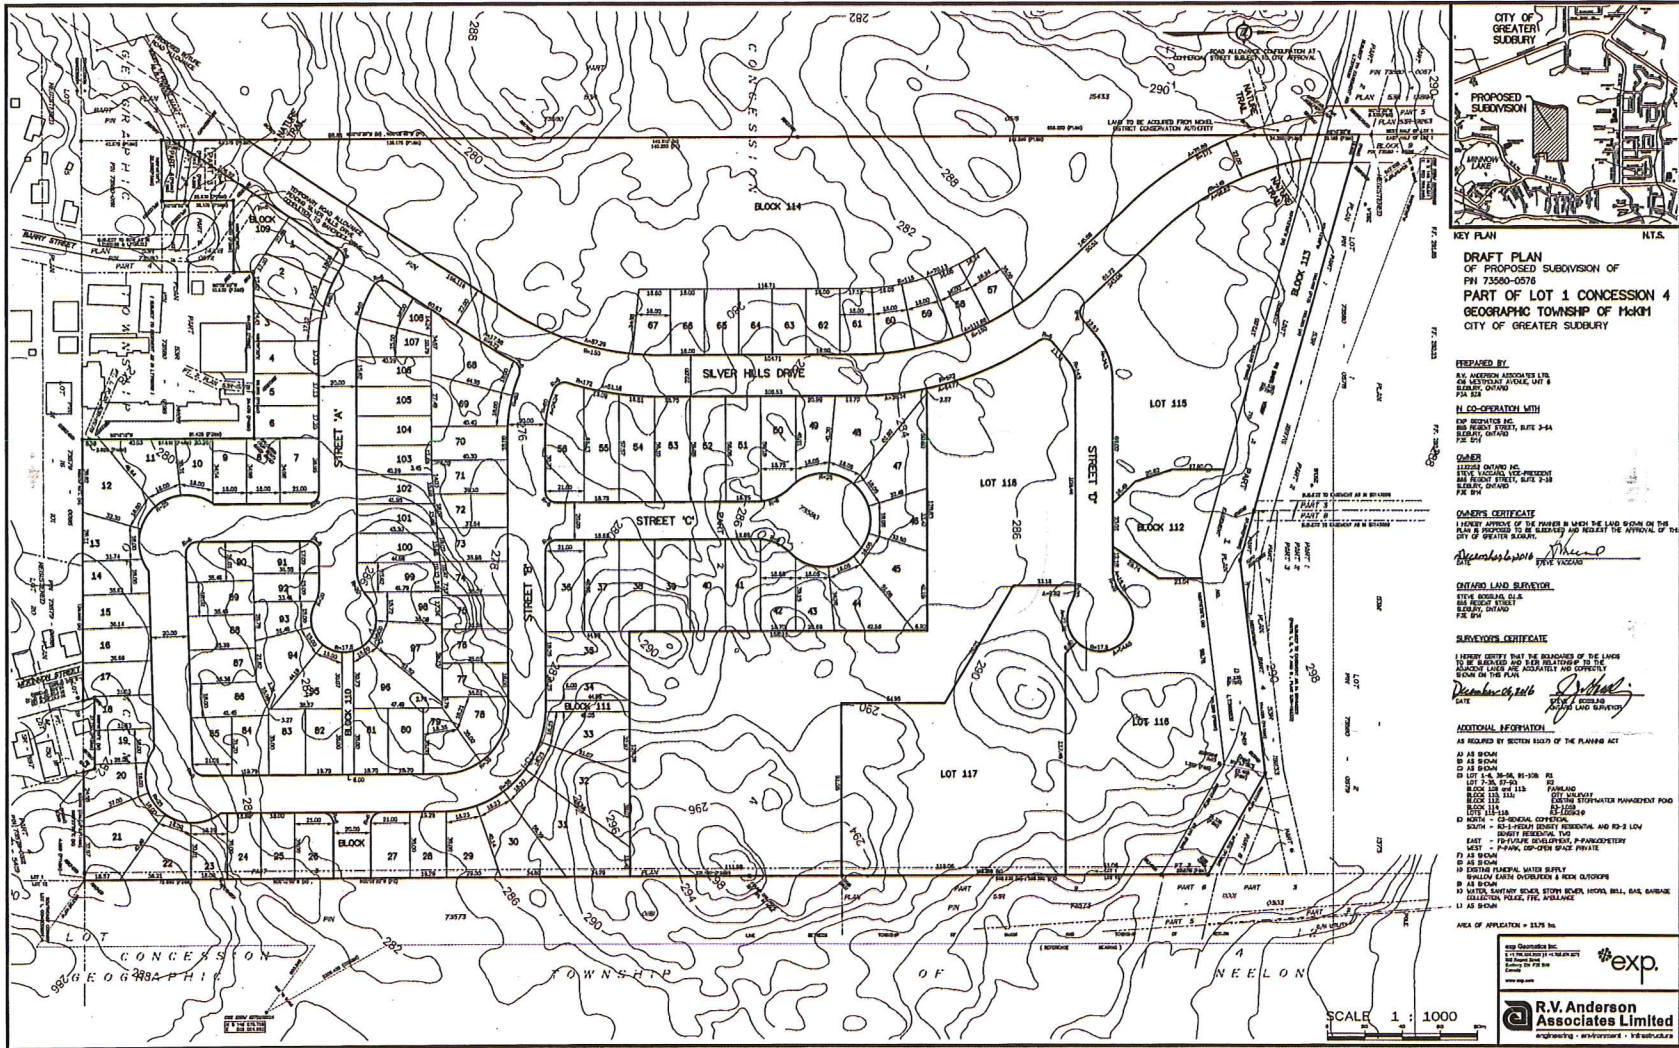

DRAFT PLAN
OF PROPOSED SUBDIVISION OF
PN 73580-0576
PART OF LOT 1 CONCESSION 4
GEOGRAPHIC TOWNSHIP OF McHM
CITY OF GREATER SUDBURY

PREPARED BY
R.V. ANDERSON ASSOCIATES LTD.



SURVEYORS CERTIFICATE
SHOWN ON THE PLAN.

ADDITIONAL INFORMATION
AS REQUIRED BY SECTION 63(7) OF THE PLANNING ACT
A) AS SHOWN
B) AS SHOWN
C) AS SHOWN


exp.
R.V. Anderson Associates Limited

SCALE 1 : 1000